

S:\103\70739-Cavalier-Crossing\DWG\Sheet\Rezoning Application Plan\70739C-1-COVER.dwg | Plotted on 10/3/2025 4:11 PM | by Ben Perdue

ZMA 2025-0004 & 2025-0005

ATTAIN ON 5TH - PHASE 2

COUNTY OF ALBEMARLE, VA


04/25/2025

REV: 7/21/2025

REV: 10/3/2025

NOTES:

OWNER:	WAHOO WAY INVESTMENTS, LLC
TAX MAP PARCEL:	07600-00-00-054A1
TOTAL PROJECT AREA:	14.562 AC.
EXISTING ZONING:	R-10 RESIDENTIAL ENTRANCE CORRIDOR OVERLAY DISTRICT STEEP SLOPES OVERLAY DISTRICT AIRPORT IMPACT AREA
PROPOSED ZONING:	PLANNED RESIDENTIAL DEVELOPMENT (PRD)
COMPREHENSIVE PLAN:	URBAN DENSITY RESIDENTIAL (6-34 DUA)
MAGISTERIAL DISTRICT:	SCOTTSVILLE DISTRICT
TOPOGRAPHY:	TOPOGRAPHY & BOUNDARY INFORMATION COMPILED BY TIMMONS GROUP ON APRIL 30, 2024
DATUM:	NAD 83
UTILITIES:	ALBEMARLE COUNTY SERVICE AUTHORITY
WATERSHED:	RIVANNA RIVER - MOORE'S CREEK
FLOODPLAIN:	THIS PROPERTY LIES WITHIN A FEMA ZONE "X" (AREAS DETERMINED TO BE OUTSIDE THE 0.2% ANNUAL CHANCE FLOOD PLAIN) AS SHOWN ON THE FLOOD INSURANCE RATE MAP COMMUNITY PANEL #51003C0269D, DATED FEBRUARY 4, 2005.

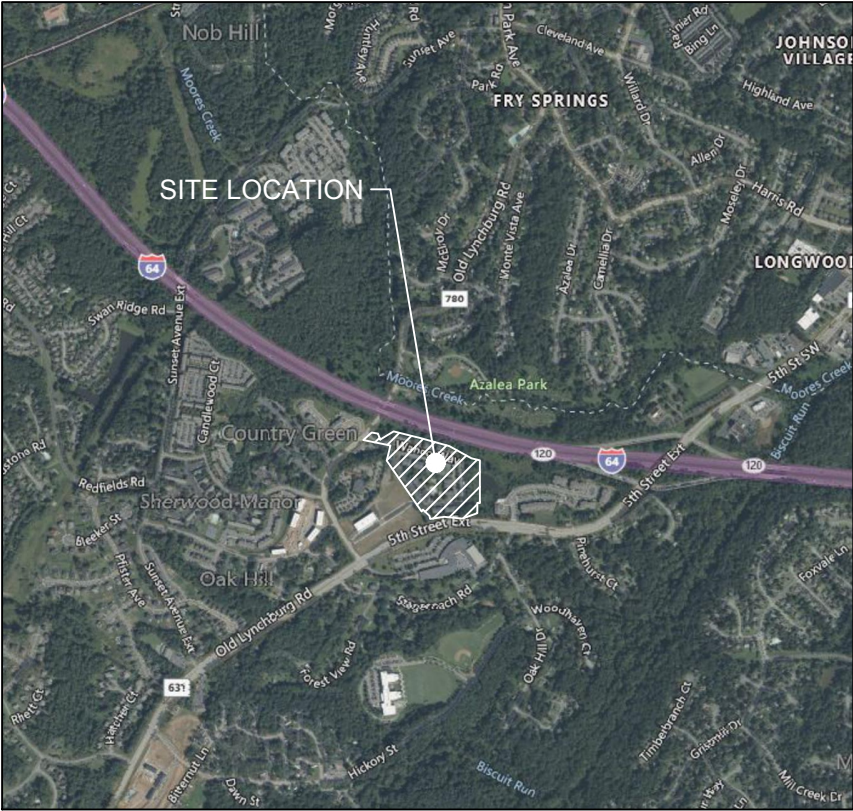

VICINITY MAP
1"=2000'

DEVELOPER:
BONAVENTURE INVESTMENTS
209 MADISON STREET, 4TH FLOOR
ALEXANDRIA, VA 22314
CONTACT: JOE HOSKINS
JOSEPH.HOSKINS@BONAVENTURE.COM

ENGINEER OF RECORD:
TIMMONS GROUP
608 PRESTON AVE. SUITE 200
CHARLOTTESVILLE, VA 22903
CONTACT: CLINT SHIFFLETT, P.E.
CLINT.SHIFFLETT@TIMMONS.COM
TELEPHONE: (434) 327-1690

Sheet List Table

Sheet Number	Sheet Title
1	COVER SHEET
2	NOTES
3	EXISTING CONDITIONS
4	APPLICATION PLAN
5	CONCEPTUAL GRADING, SWM, & UTILITIES PLAN
6	CONCEPTUAL AERIAL OVERLAY PLAN

TOTAL SHEETS = 6

THIS DRAWING PREPARED AT THE
CHARLOTTESVILLE OFFICE
608 Preston Avenue, Suite 200 | Charlottesville, VA 22903
TEL 434.295.5624 FAX 434.295.8317 www.timmons.com

REVISION DESCRIPTION
COUNTY STAFF COMMENTS
COUNTY STAFF COMMENTS
COUNTY STAFF COMMENTS
COUNTY STAFF COMMENTS

DATE
7/21/2025
10/3/2025

DATE
4/25/2025

DRAWN BY
B. PERDUE

DESIGNED BY
B. PERDUE

CHECKED BY
C. SHIFFLETT

SCALE
N/A

TIMMONS GROUP

ATTAIN ON 5TH - PHASE 2

ALBEMARLE COUNTY, VIRGINIA

COVER SHEET

JOB NO.
70739

SHEET NO.
1

These plans and associated documents are the exclusive property of TIMMONS GROUP and may not be reproduced in whole or in part and shall not be used for any purpose whatsoever, inclusive, but not limited to consultation, bidding, and/or construction taking, without the express written consent of TIMMONS GROUP.

S:\103\70739-Cavalier-Crossing\DWG\Sheet\Rezoning Application Plan\70739C-1-NTDT.dwg | Plotted on 10/20/2025 3:51 PM | by Ben Perdue

GENERAL NOTES:

ALLOWABLE USES:	THE ALLOWABLE USES FOR THIS DEVELOPMENT SHALL BE IN ACCORDANCE WITH SECTION 19 OF THE ALBEMARLE COUNTY ZONING ORDINANCE.
BUILDING HEIGHTS:	MAXIMUM 65 FEET
ACCESS:	THE PROPERTY HAS DIRECT VEHICULAR AND PEDESTRIAN ACCESS TO OLD LYNCHBURG (STATE ROUTE 780), A PUBLIC RIGHT OF WAY, AND 5TH STREET (STATE ROUTE 631).
NUMBER OF UNITS:	EXISTING PHASE 1 UNITS APPROVED UNDER ZMA 1996-024 = 145 EXISTING PHASE 1 UNITS BUILT PER SDP 2001-129 = 144 EXISTING RENOVATED PHASE 1 UNITS = 144 PROPOSED PHASE 2 UNITS = 165 TOTAL PHASE 1 AND PHASE 2 UNITS = 309
DENSITY:	PHASE 1: 9.89 UNITS/AC PHASE 1 & PHASE 2: 21.22 UNITS/AC
FIRE & RESCUE:	THIS PROJECT SHALL CONFORM WITH ALBEMARLE COUNTY FIRE AND RESCUE REGULATIONS FOR FIRE PROTECTION AND ACCESS TO THE SITE.

PHASE 1 EXISTING PARKING PROVIDED: 660 SPACES

PHASE 1 REQUIRED PARKING FOR RECONFIGURED RENOVATED UNITS: 144 2-3 BEDROOM UNITS X 2 SPACES/UNIT = 288 SPACES

PHASE 2 UNITS ONLY REQUIRED PER ZONING ORDINANCE: 80 1-BEDROOM UNITS X 1.5 SPACE/UNIT = 120 SPACES
85 2-3 BEDROOM UNITS X 2 SPACES/UNIT = 170 SPACES
TOTAL PHASE 2 UNITS ONLY REQUIRED PARKING =290 SPACES

PHASE 1 & 2 COMBINED UNITS REQUIRED PER ZONING ORDINANCE: 80 1-BEDROOM UNITS X 1.5 SPACE/UNIT = 120 SPACES
229 2-3 BEDROOM UNITS X 2 SPACES/UNIT = 458 SPACES
TOTAL PHASE 1 & 2 COMBINED UNITS REQUIRED PARKING =578 SPACES

TOTAL PROPOSED PHASE 1 AND 2 PARKING SPACES: 460 SPACES (424 SURFACE + 36 GARAGE)

PROPOSED PARKING RATION PER REDUCTION REQUEST: 1.49 SPACES/UNIT

PARKING NOTE: IF THE OWNER DETERMINES THAT ADDITIONAL PARKING IS NEEDED IN ADDITION TO THE AREAS SHOWN ON THE APPLICATION PLAN, IT MAY ADD ADDITIONAL PARKING IN THE AREA TO THE EAST OF BUILDING 11 IN PHASE 1, OR THE AREA BETWEEN THE TWO PROPOSED PHASE 2 BUILDINGS ON THE EASTERN SIDE OF THE PROPERTY (ACROSS THE PARKING LOT FROM BUILDING 9 IN PHASE 1), PROVIDED THAT EITHER THE TOTAL AREA OF COMMON OPEN SPACE WITHIN THE PROJECT IS NOT LESS THAN 25% OF THE GROSS AREA TO BE REZONED, OR THE OWNER OBTAINS A MODIFICATION ALLOWING THE TOTAL AREA OF COMMON OPEN SPACE WITHIN THE PROJECT TO BE LESS THAN 25% OF THE GROSS AREA TO BE REZONED.

AFFORDABLE HOUSING NOTE:

PROVIDED THAT PRIOR TO THE BOARD OF SUPERVISORS' APPROVAL OF BOTH ZMA 2025-004 AND ZMA 2025-005, THE BOARD OF SUPERVISORS HAS APPROVED THE OWNER'S APPLICATION FOR GRANT FUNDS UNDER THE AFFORDABLE RENTAL HOUSING INCENTIVE PROGRAM, IN THE AMOUNT EQUAL TO 15% OF THE PROPERTY'S REAL PROPERTY TAX BILL FOR A PERIOD OF THIRTY (30) YEARS, THE APPLICANT/OWNER SHALL ESTABLISH AND MAINTAIN, FOR A PERIOD OF 30 YEARS, AFFORDABLE UNITS IN THE AMOUNT EQUAL TO 20% OF THE PHASE 1 AND PHASE 2 UNITS (UP TO 62 UNITS) IN THE AMOUNT OF, AND AT THE AFFORDABILITY LEVELS LISTED BELOW, BASED ON THE AREA MEDIAN INCOME ("AMI") AS LISTED AND ANNUALLY UPDATED ON THE VIRGINIA HOUSING WEBSITE, BASED ON HOUSEHOLD SIZE, LESS ESTIMATED UTILITY COSTS AS DEFINED BY VIRGINIA HOUSING FOR THE HOUSING CHOICE VOUCHER PROGRAM (THE "AFFORDABLE UNITS"). THE AFFORDABLE UNITS MAY BE LOCATED IN PHASE 1 AND/OR PHASE 2, AT THE APPLICANT'S/OWNER'S DISCRETION.

- 10% OF THE AFFORDABLE UNITS SHALL BE AFFORDABLE TO HOUSEHOLDS MAKING UP TO 60% OF THE AMI, SUCH THAT THE RENTAL RATE MAY NOT EXCEED 30% OF 60% OF AMI
- 10% OF THE AFFORDABLE UNITS SHALL BE AFFORDABLE TO HOUSEHOLDS MAKING UP TO 80% OF THE AMI, SUCH THAT THE RENTAL RATE MAY NOT EXCEED 30% OF 80% OF AMI

NOTES:

- EXACT LOCATION OF ROADWAYS AND TRAVELWAYS SHALL BE DETERMINED WITH THE SITE PLAN PROCESS.
- PROPOSED TREES AND LANDSCAPING SHALL BE PROVIDED FOR NEW BUILDINGS PER THE SITE PLAN REQUIREMENTS.
- THE PROPOSED OPEN SPACE AREAS MAY BE EXPANDED DURING THE DESIGN PHASES TO ALLOW FOR ADDITIONAL AREA TO ACCOMMODATE UTILITIES, STORMWATER MANAGEMENT, AND EROSION CONTROL MEASURES, AS NECESSARY FOR THE DEVELOPMENT.
- UTILITIES MAY BE INSTALLED WITHIN THE PRESERVED SLOPES, IN ACCORDANCE WITH ALBEMARLE COUNTY ZONING ORDINANCE AND REGULATIONS.
- ALL ROADWAY AND FRONTAGE IMPROVEMENTS ALONG 5TH STREET (STATE ROUTE 631) AND OLD LYNCHBURG ROAD (STATE ROUTE 780) SHALL BE SUBJECT TO ALBEMARLE COUNTY AND VDOT REVIEW AND APPROVAL.

OPEN SPACE AND RECREATION REQUIREMENTS	
REQUIRED	CONCEPTUAL
RECREATION AREA: 200 S.F. OF RECREATION AREA TO BE PROVIDED PER UNIT. TOTAL AREA REQUIRED: 309 UNITS X 200 S.F. = 61,800 S.F. = 1.42 AC COMMON OPEN SPACE: TOTAL AREA REQUIRED IS NOT LESS THAN 25% OF THE GROSS AREA TO BE REZONED (14.562 AC X 0.25 = 3.64 AC = 158,558 SF)	PROPOSED CONCEPTUAL RECREATION FACILITIES: TOTAL AREA = 94,950 S.F. = 2.18 AC EXIST. CLUBHOUSE = 6,589 S.F. EXIST. VOLLEYBALL COURT = 3,457 S.F. EXIST. SPORT COURTS = 3,259 S.F. EXIST. SWIMMING POOL & DECK = 6,980 S.F. EXIST. DOG PARK = 2,757 S.F. SHARED USE PATH ALONG 5TH STREET = 6,898 S.F. PASSIVE RECREATION AREA = 65,010 S.F. ADDITIONAL RECREATION FACILITIES TO BE PROVIDED PER 4.16 AND/OR SUBSTITUTION REQUEST DURING THE SITE PLAN PROCESS. CONCEPTUAL COMMON OPEN SPACE: TOTAL AREA PROVIDED = 5.88 AC = 256,132.80 S.F.

THIS DRAWING PREPARED AT THE
CHARLOTTESVILLE OFFICE
608 Preston Avenue, Suite 200 | Charlottesville, VA 22903
TEL 434.295.5624 FAX 434.295.8317 www.timmons.com

YOUR VISION ACHIEVED THROUGH OURS.



ATTAIN ON 5TH - PHASE 2

ALBEMARLE COUNTY, VIRGINIA

NOTES


JOB NO.
70739

SHEET NO.
2

REVISION DESCRIPTION	DATE
COUNTY STAFF COMMENTS	7/21/2025
COUNTY STAFF COMMENTS	10/3/2025

These plans and associated documents are the exclusive property of TIMMONS GROUP and may not be reproduced in whole or in part and shall not be used for any purpose whatsoever, inclusive, but not limited to construction, bidding, and/or construction staking without the express written consent of TIMMONS GROUP.


S:\103\70739-Cavalier-Crossing\DWG\Sheet\Re zoning Application Plan\70739C-1-EXIST.dwg | Plotted on 10/3/2025 4:11 PM | by Ben Perdue

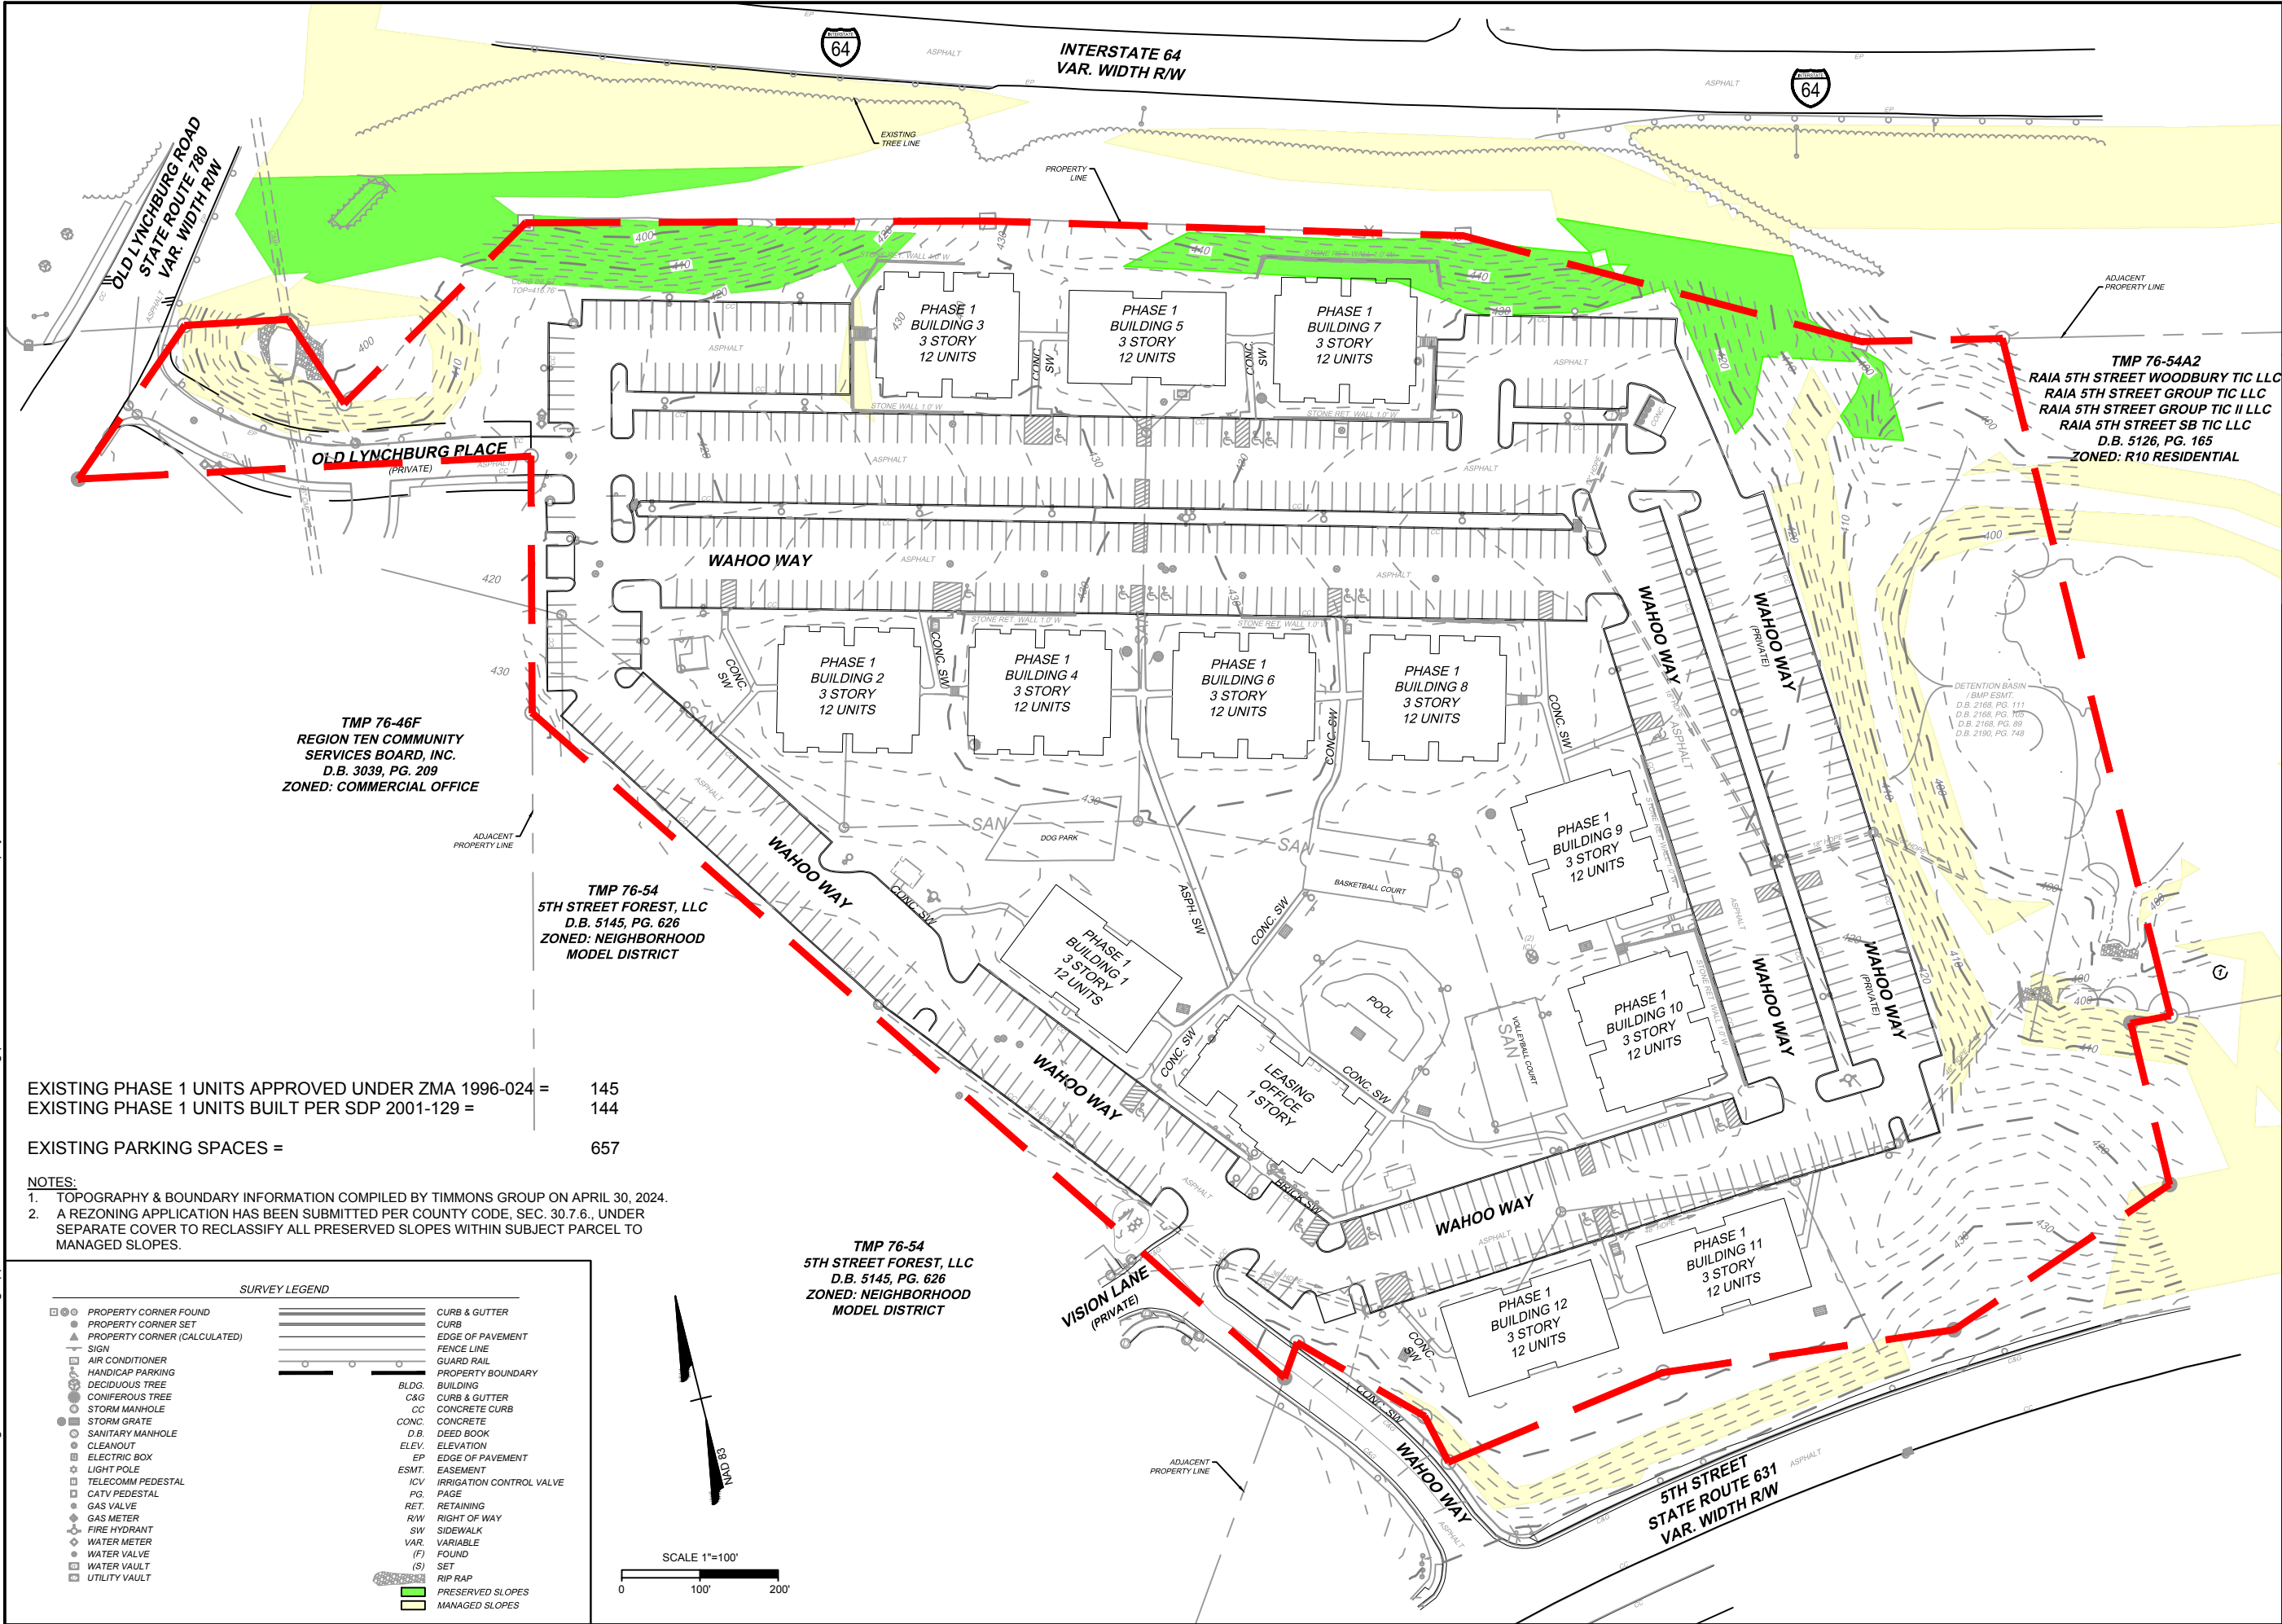

EXISTING PHASE 1 UNITS APPROVED UNDER ZMA 1996-024 =	145
EXISTING PHASE 1 UNITS BUILT PER SDP 2001-129 =	144
EXISTING PARKING SPACES =	657

- NOTES:
1. TOPOGRAPHY & BOUNDARY INFORMATION COMPILED BY TIMMONS GROUP ON APRIL 30, 2024.
 2. A REZONING APPLICATION HAS BEEN SUBMITTED PER COUNTY CODE, SEC. 30.7.6., UNDER SEPARATE COVER TO RECLASSIFY ALL PRESERVED SLOPES WITHIN SUBJECT PARCEL TO MANAGED SLOPES.

SURVEY LEGEND	
	PROPERTY CORNER FOUND
	PROPERTY CORNER SET
	PROPERTY CORNER (CALCULATED)
	SIGN
	AIR CONDITIONER
	HANDICAP PARKING
	DECIDUOUS TREE
	CONIFEROUS TREE
	STORM MANHOLE
	STORM GRATE
	SANITARY MANHOLE
	CLEANOUT
	ELECTRIC BOX
	LIGHT POLE
	TELECOMM PEDESTAL
	CATV PEDESTAL
	GAS VALVE
	GAS METER
	FIRE HYDRANT
	WATER METER
	WATER VALVE
	WATER VAULT
	UTILITY VAULT
	CURB & GUTTER
	CURB
	EDGE OF PAVEMENT
	FENCE LINE
	GUARD RAIL
	PROPERTY BOUNDARY
	BUILDING
	BLDG. CURB & GUTTER
	CONC. CONCRETE CURB
	D.B. DEED BOOK
	ELEV. ELEVATION
	EP. EDGE OF PAVEMENT
	ESMT. EASEMENT
	ICV. IRRIGATION CONTROL VALVE
	PG. PAGE
	RET. RETAINING
	R/W. RIGHT OF WAY
	SW. SIDEWALK
	VAR. VARIABLE
	(F) FOUND
	(S) SET
	RIP RAP
	PRESERVED SLOPES
	MANAGED SLOPES

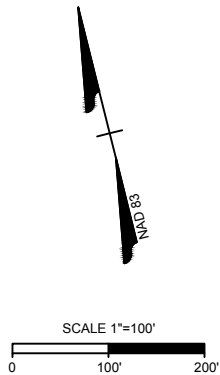

THIS DRAWING PREPARED AT THE
CHARLOTTEVILLE OFFICE
608 Preston Avenue, Suite 200 | Charlottesville, VA 22903
TEL 434.295.5624 FAX 434.295.8317 www.timmons.com

YOUR VISION ACHIEVED THROUGH OURS.

REVISION DESCRIPTION
COUNTY STAFF COMMENTS
COUNTY STAFF COMMENTS

DATE
7/21/2025
10/3/2025

DATE
4/25/2025

DRAWN BY
B. PERDUE

DESIGNED BY
B. PERDUE

CHECKED BY
C. SHIFFLETT

SCALE
1" = 100"


TIMMONS GROUP

ATTAIN ON 5TH - PHASE 2
ALBEMARLE COUNTY, VIRGINIA
EXISTING CONDITIONS

JOB NO.
70739
SHEET NO.
3

These plans and associated documents are the exclusive property of TIMMONS GROUP and may not be reproduced in whole or in part and shall not be used for any purpose whatsoever, inclusive, but not limited to consultation, bidding, and/or construction without the express written consent of TIMMONS GROUP.

S:\103\70739-Cavalier-Crossing\DWG\Sheet\Re zoning Application Plan\70739C-1-SITE.dwg | Plotted on 10/3/2025 4:12 PM | by Ben Perdue

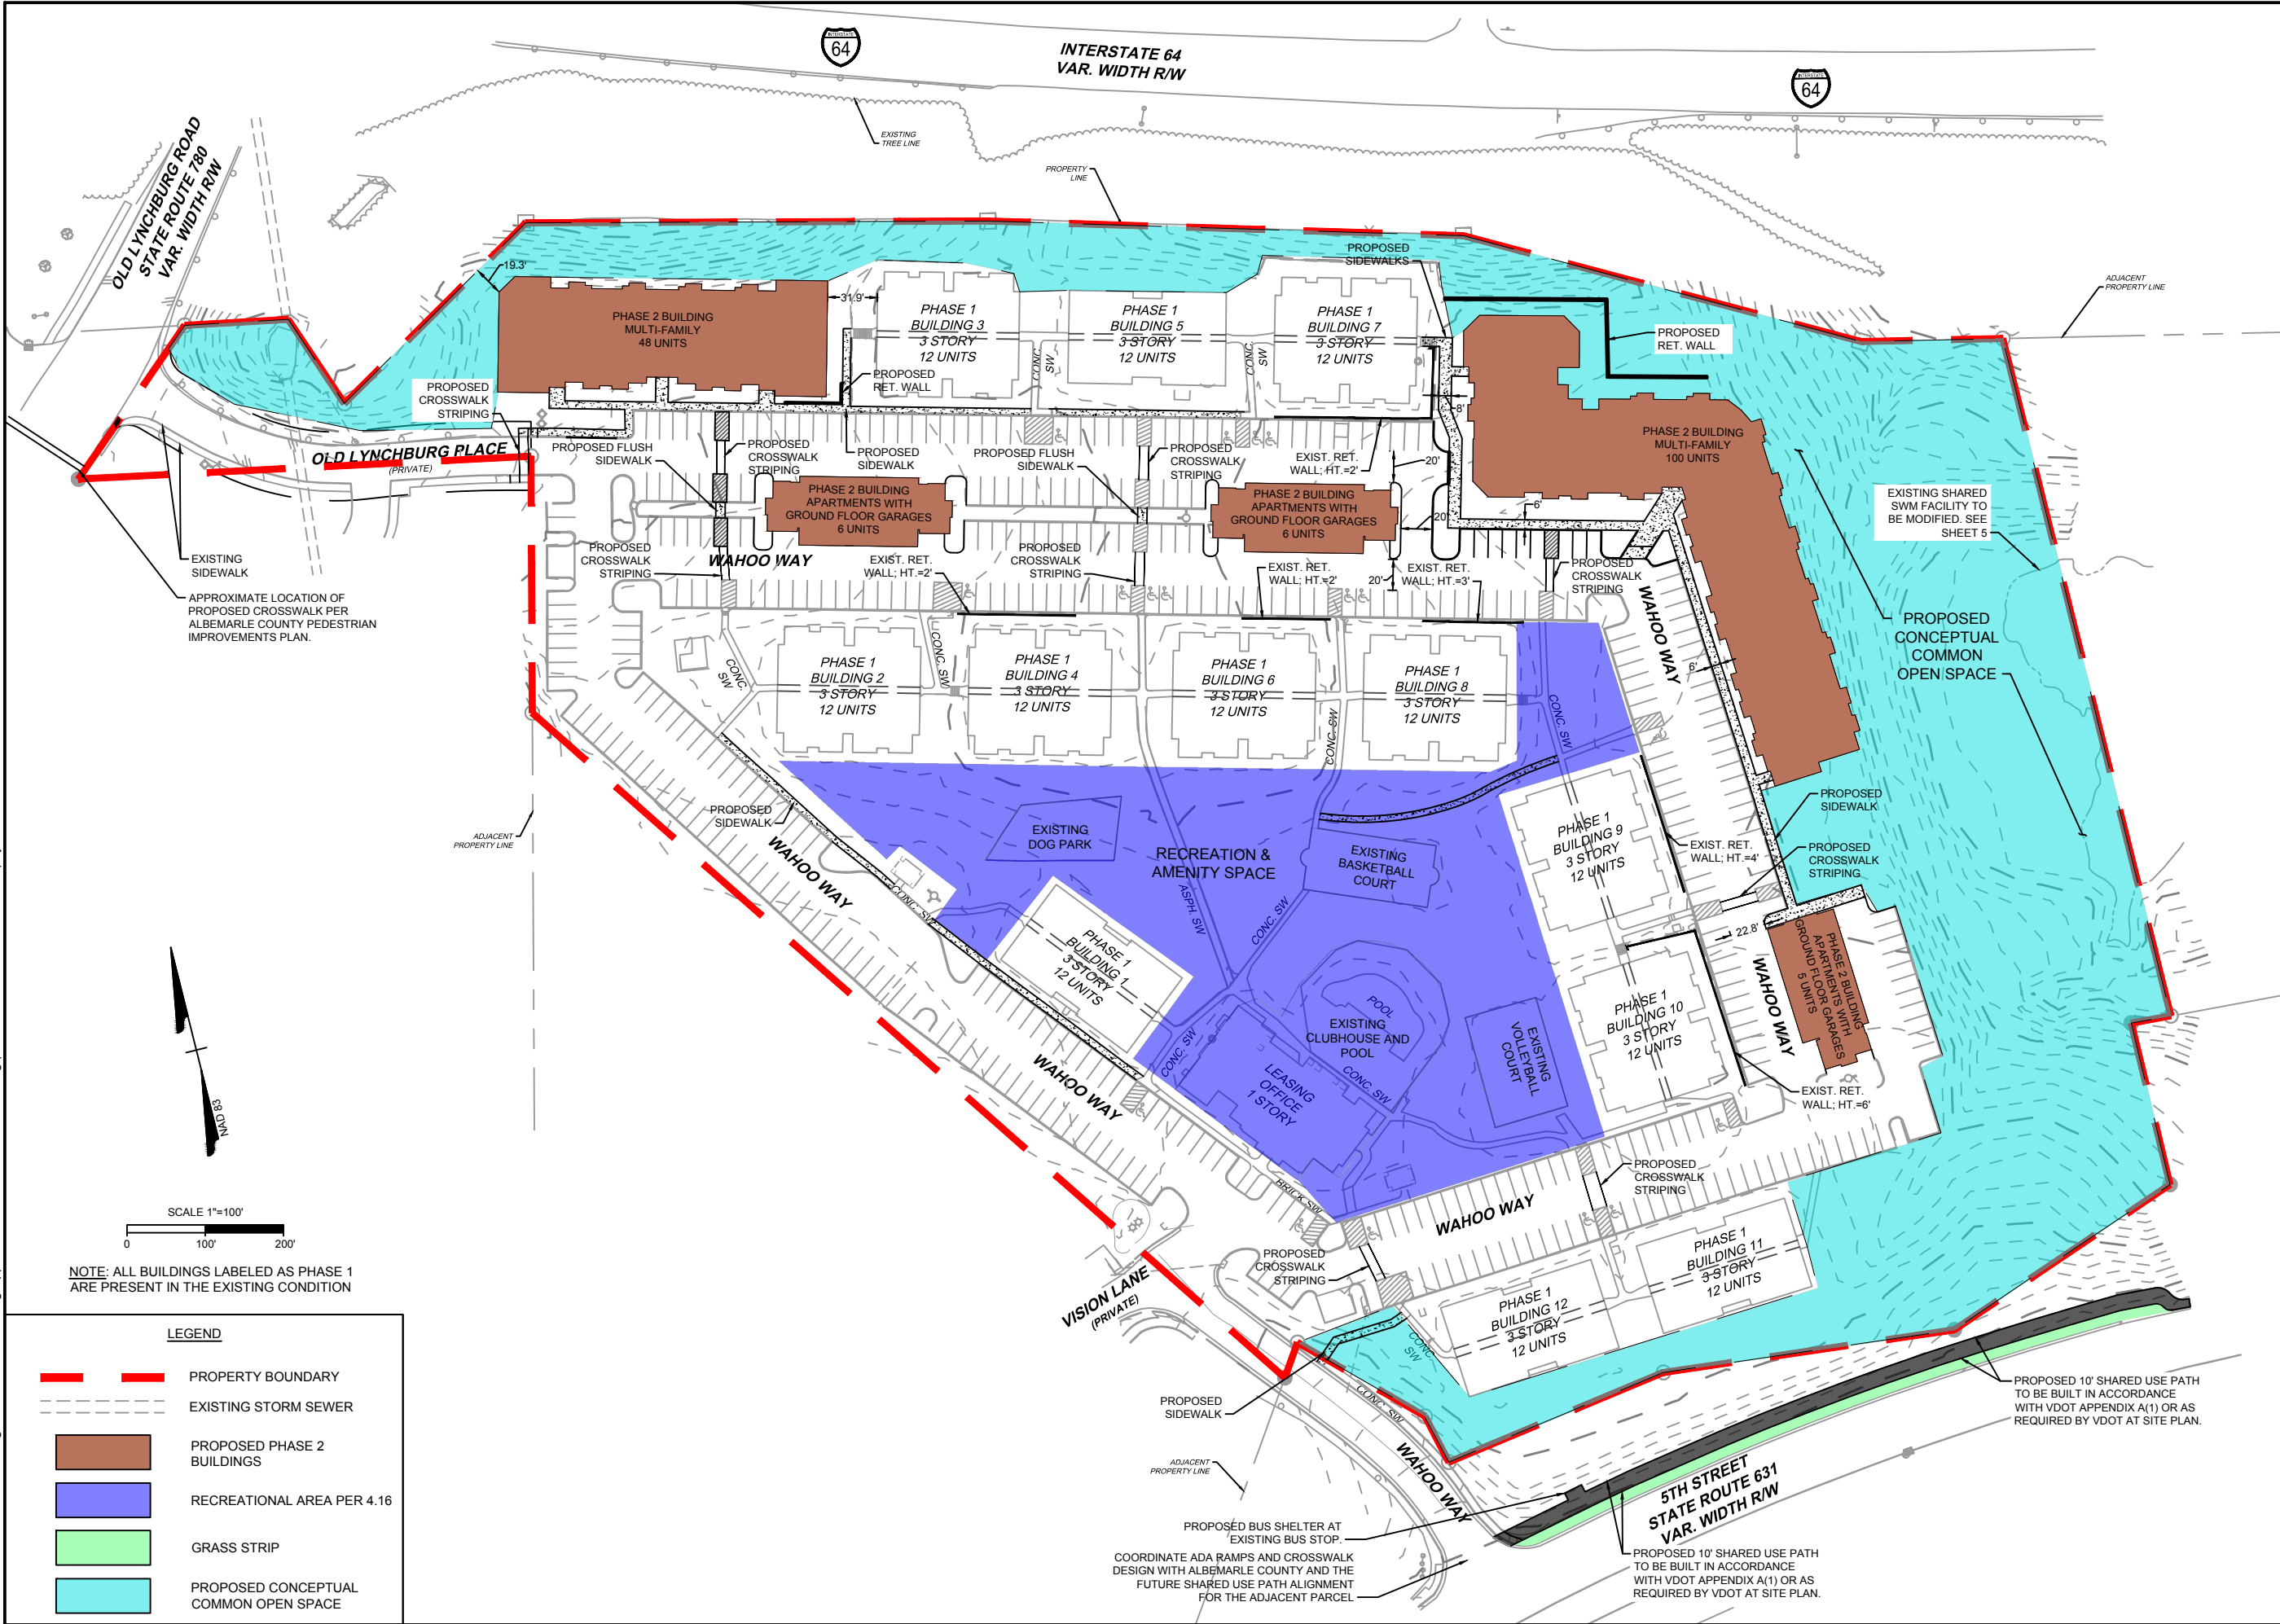

THIS DRAWING PREPARED AT THE
CHARLOTTEVILLE OFFICE
608 Preston Avenue, Suite 200 | Charlottesville, VA 22903
TEL 434.295.5624 FAX 434.295.8317 www.timmons.com

YOUR VISION ACHIEVED THROUGH OURS.

REVISION DESCRIPTION
COUNTY STAFF COMMENTS
COUNTY STAFF COMMENTS

DATE
7/21/2025
10/3/2025

DATE
4/25/2025

DRAWN BY
B. PERDUE

DESIGNED BY
B. PERDUE

CHECKED BY
C. SHIFFLETT

SCALE
1" = 100"


TIMMONS GROUP

ATTAIN ON 5TH - PHASE 2
ALBEMARLE COUNTY, VIRGINIA
APPLICATION PLAN

JOB NO.
70739
SHEET NO.
4

These plans and associated documents are the exclusive property of TIMMONS GROUP and may not be reproduced in whole or in part and shall not be used for any purpose whatsoever, inclusive, but not limited to consultation, bidding, and/or construction without the express written consent of TIMMONS GROUP.

S:\103\70739-Cavalier-Crossing\DWG\Sheet\Re zoning Application Plan\70739C-SUP-Grading-Exhibit.dwg | Plotted on 10/3/2025 4:12 PM | by Ben Perdue

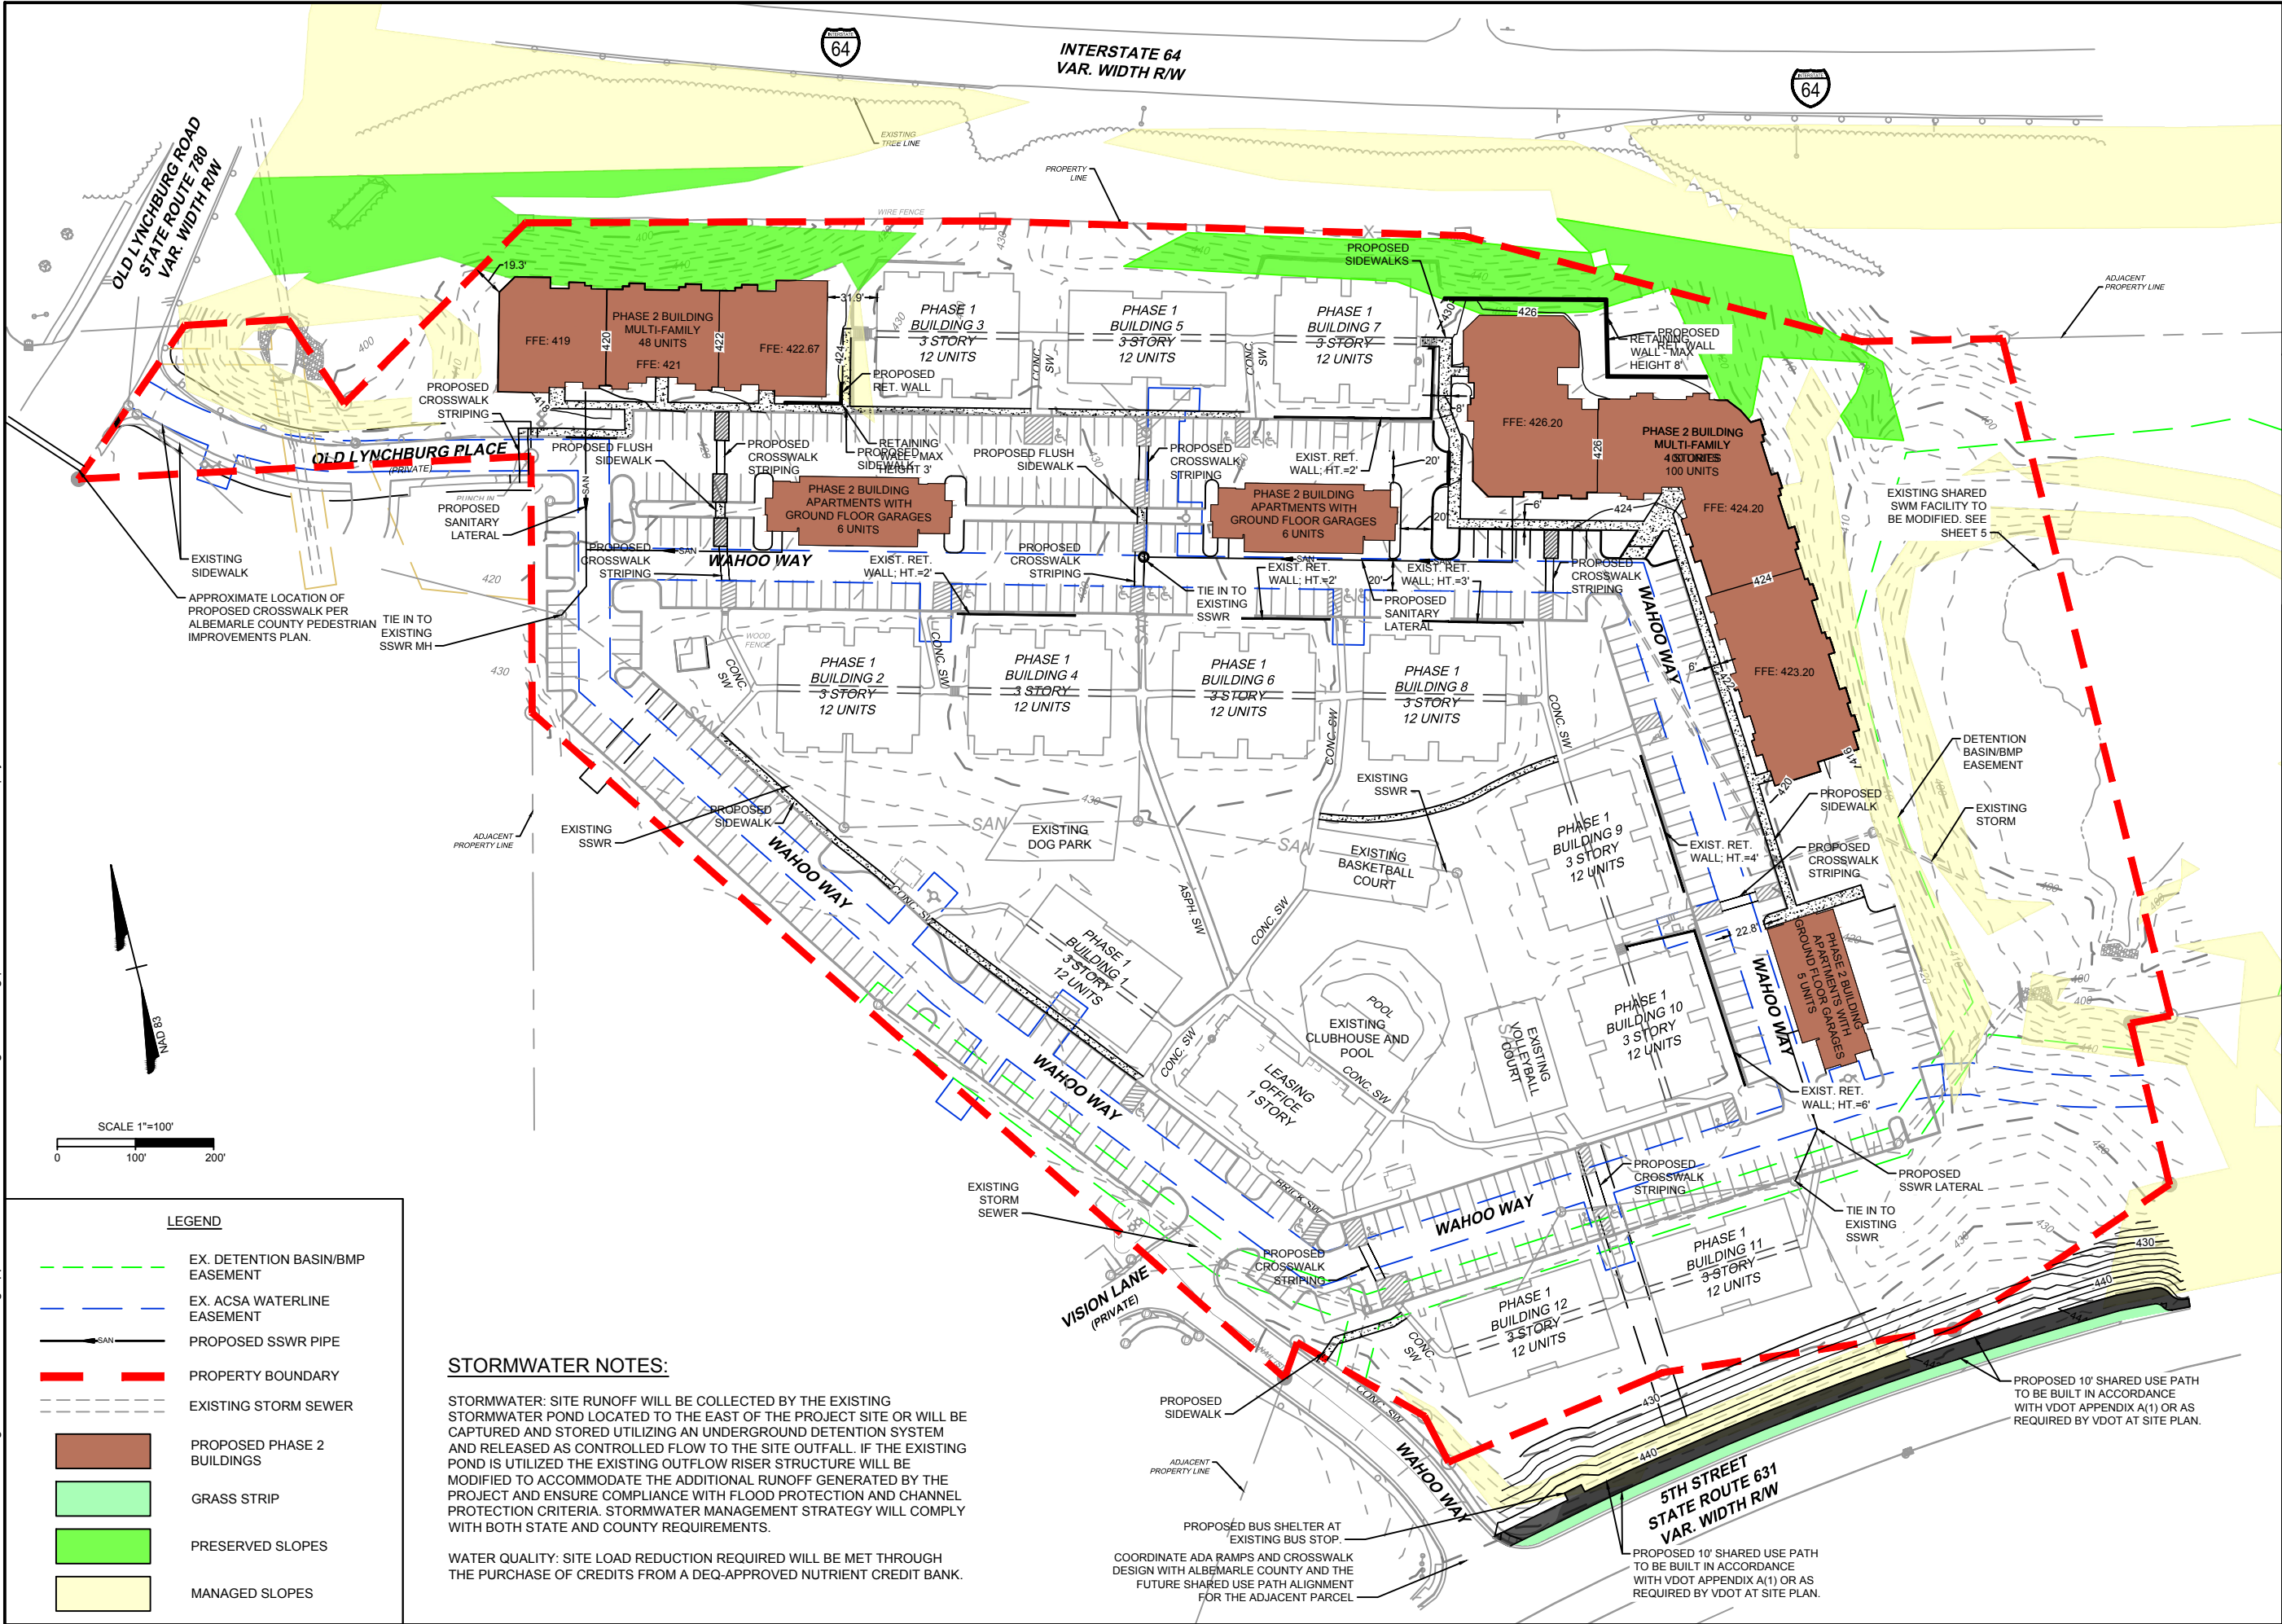

THIS DRAWING PREPARED AT THE
CHARLOTTEVILLE OFFICE
608 Preston Avenue, Suite 200 | Charlottesville, VA 22903
TEL 434.295.5624 FAX 434.295.8317 www.timmons.com

YOUR VISION ACHIEVED THROUGH OURS.

REVISION DESCRIPTION

COUNTY STAFF COMMENTS

COUNTY STAFF COMMENTS

DATE

7/21/2025

10/3/2025

DATE

4/25/2025

DRAWN BY

B. PERDUE

DESIGNED BY

B. PERDUE

CHECKED BY

C. SHIFFLETT

SCALE

1" = 100"

ATTAIN ON 5TH - PHASE 2

ALBEMARLE COUNTY, VIRGINIA

CONCEPTUAL GRADING, SWM, & UTILITIES PLAN

JOB NO.

70739

SHEET NO.

5

These plans and associated documents are the exclusive property of TIMMONS GROUP and may not be reproduced in whole or in part and shall not be used for any purpose whatsoever, inclusive, but not limited to consultation, bidding, and/or construction without the express written consent of TIMMONS GROUP.

TIMMONS GROUP

S:\103\70739-Cavalier-Crossing\DWG\Sheet\Rezoning Application Plan\70739C-1-OVRL.dwg | Plotted on 10/3/2025 4:12 PM | by Ben Perdue



THIS DRAWING PREPARED AT THE
CHARLOTTEVILLE OFFICE
608 Preston Avenue, Suite 200 | Charlottesville, VA 22903
TEL 434.295.5624 FAX 434.295.8317 www.timmons.com

YOUR VISION ACHIEVED THROUGH OURS.

DATE
7/21/2025
10/3/2025

DATE
4/25/2025

DRAWN BY
B. PERDUE

DESIGNED BY
B. PERDUE

CHECKED BY
C. SHIFFLETT

SCALE
1" = 100"

TIMMONS GROUP

ATTAIN ON 5TH - PHASE 2
ALBEMARLE COUNTY, VIRGINIA
CONCEPTUAL AERIAL OVERLAY PLAN

JOB NO.
70739

SHEET NO.
6

REVISION DESCRIPTION
COUNTY STAFF COMMENTS
COUNTY STAFF COMMENTS

These plans and associated documents are the exclusive property of TIMMONS GROUP and may not be reproduced in whole or in part and shall not be used for any purpose whatsoever, inclusive, but not limited to consultation, bidding, and/or construction without the express written consent of TIMMONS GROUP.