


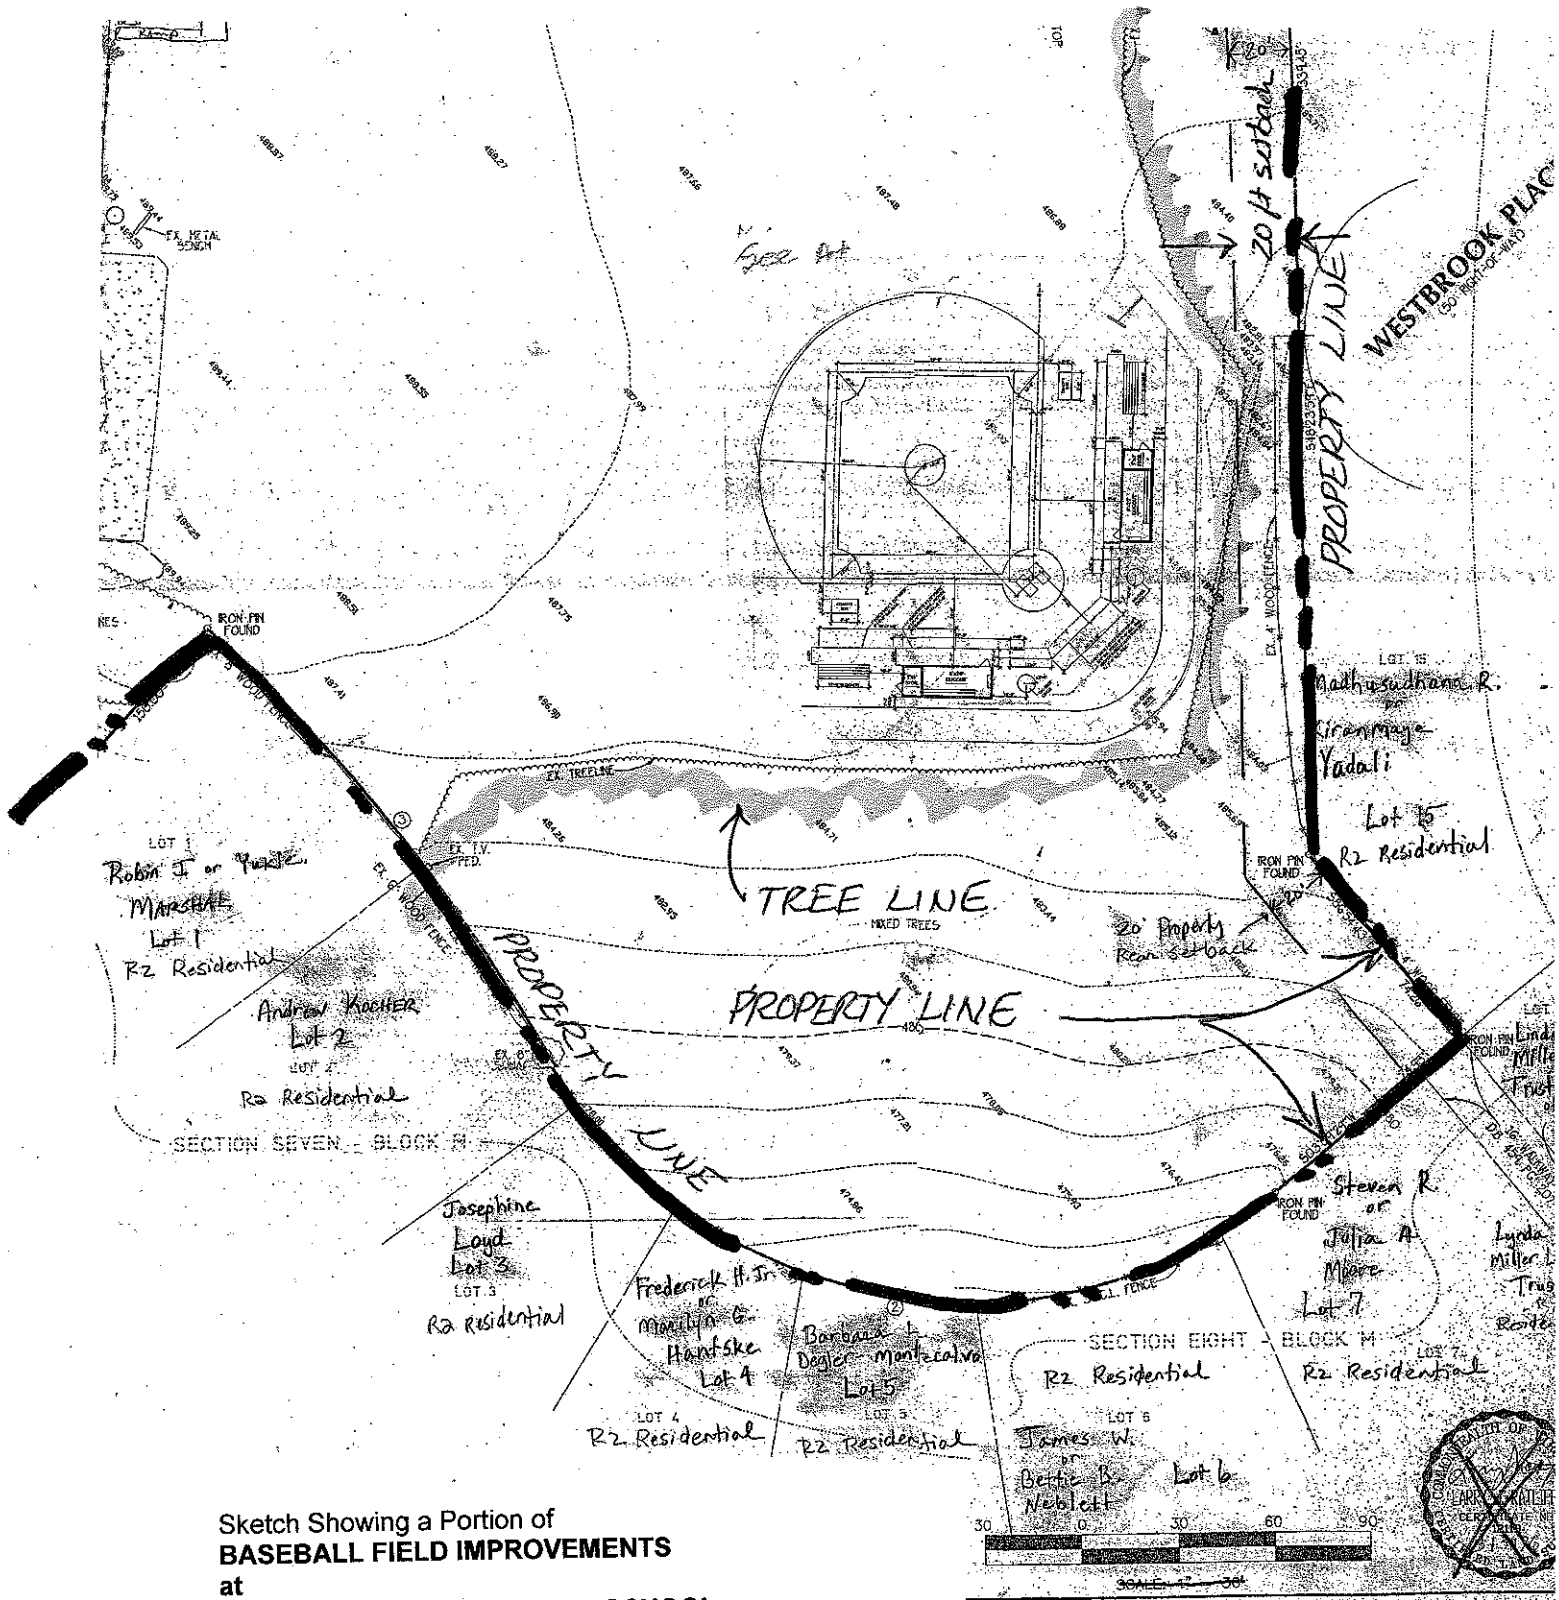

Sketch Showing a Portion of
BASEBALL FIELD IMPROVEMENTS
at
WOODBROOK ELEMENTARY SCHOOL
Minor Site Plan Amendment
12-1-09
Scale: 1"=60'