


WOODBROOK SCHOOL FIELD

CHARLOTTESVILLE, VA

ISSUE	DATE
COUNTY REVIEW	11.04.09
REVISED	11.13.09
REVISED	12.07.09
REVISED	03.24.10


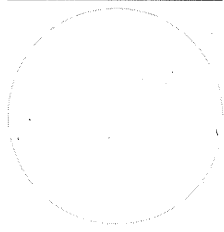


DRAWING TITLE

PROPOSED BASEBALL FIELD PLAN AND ENLARGED PLANS


SHEET

AS.2

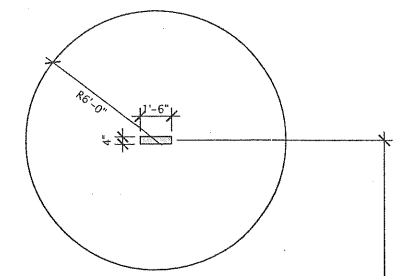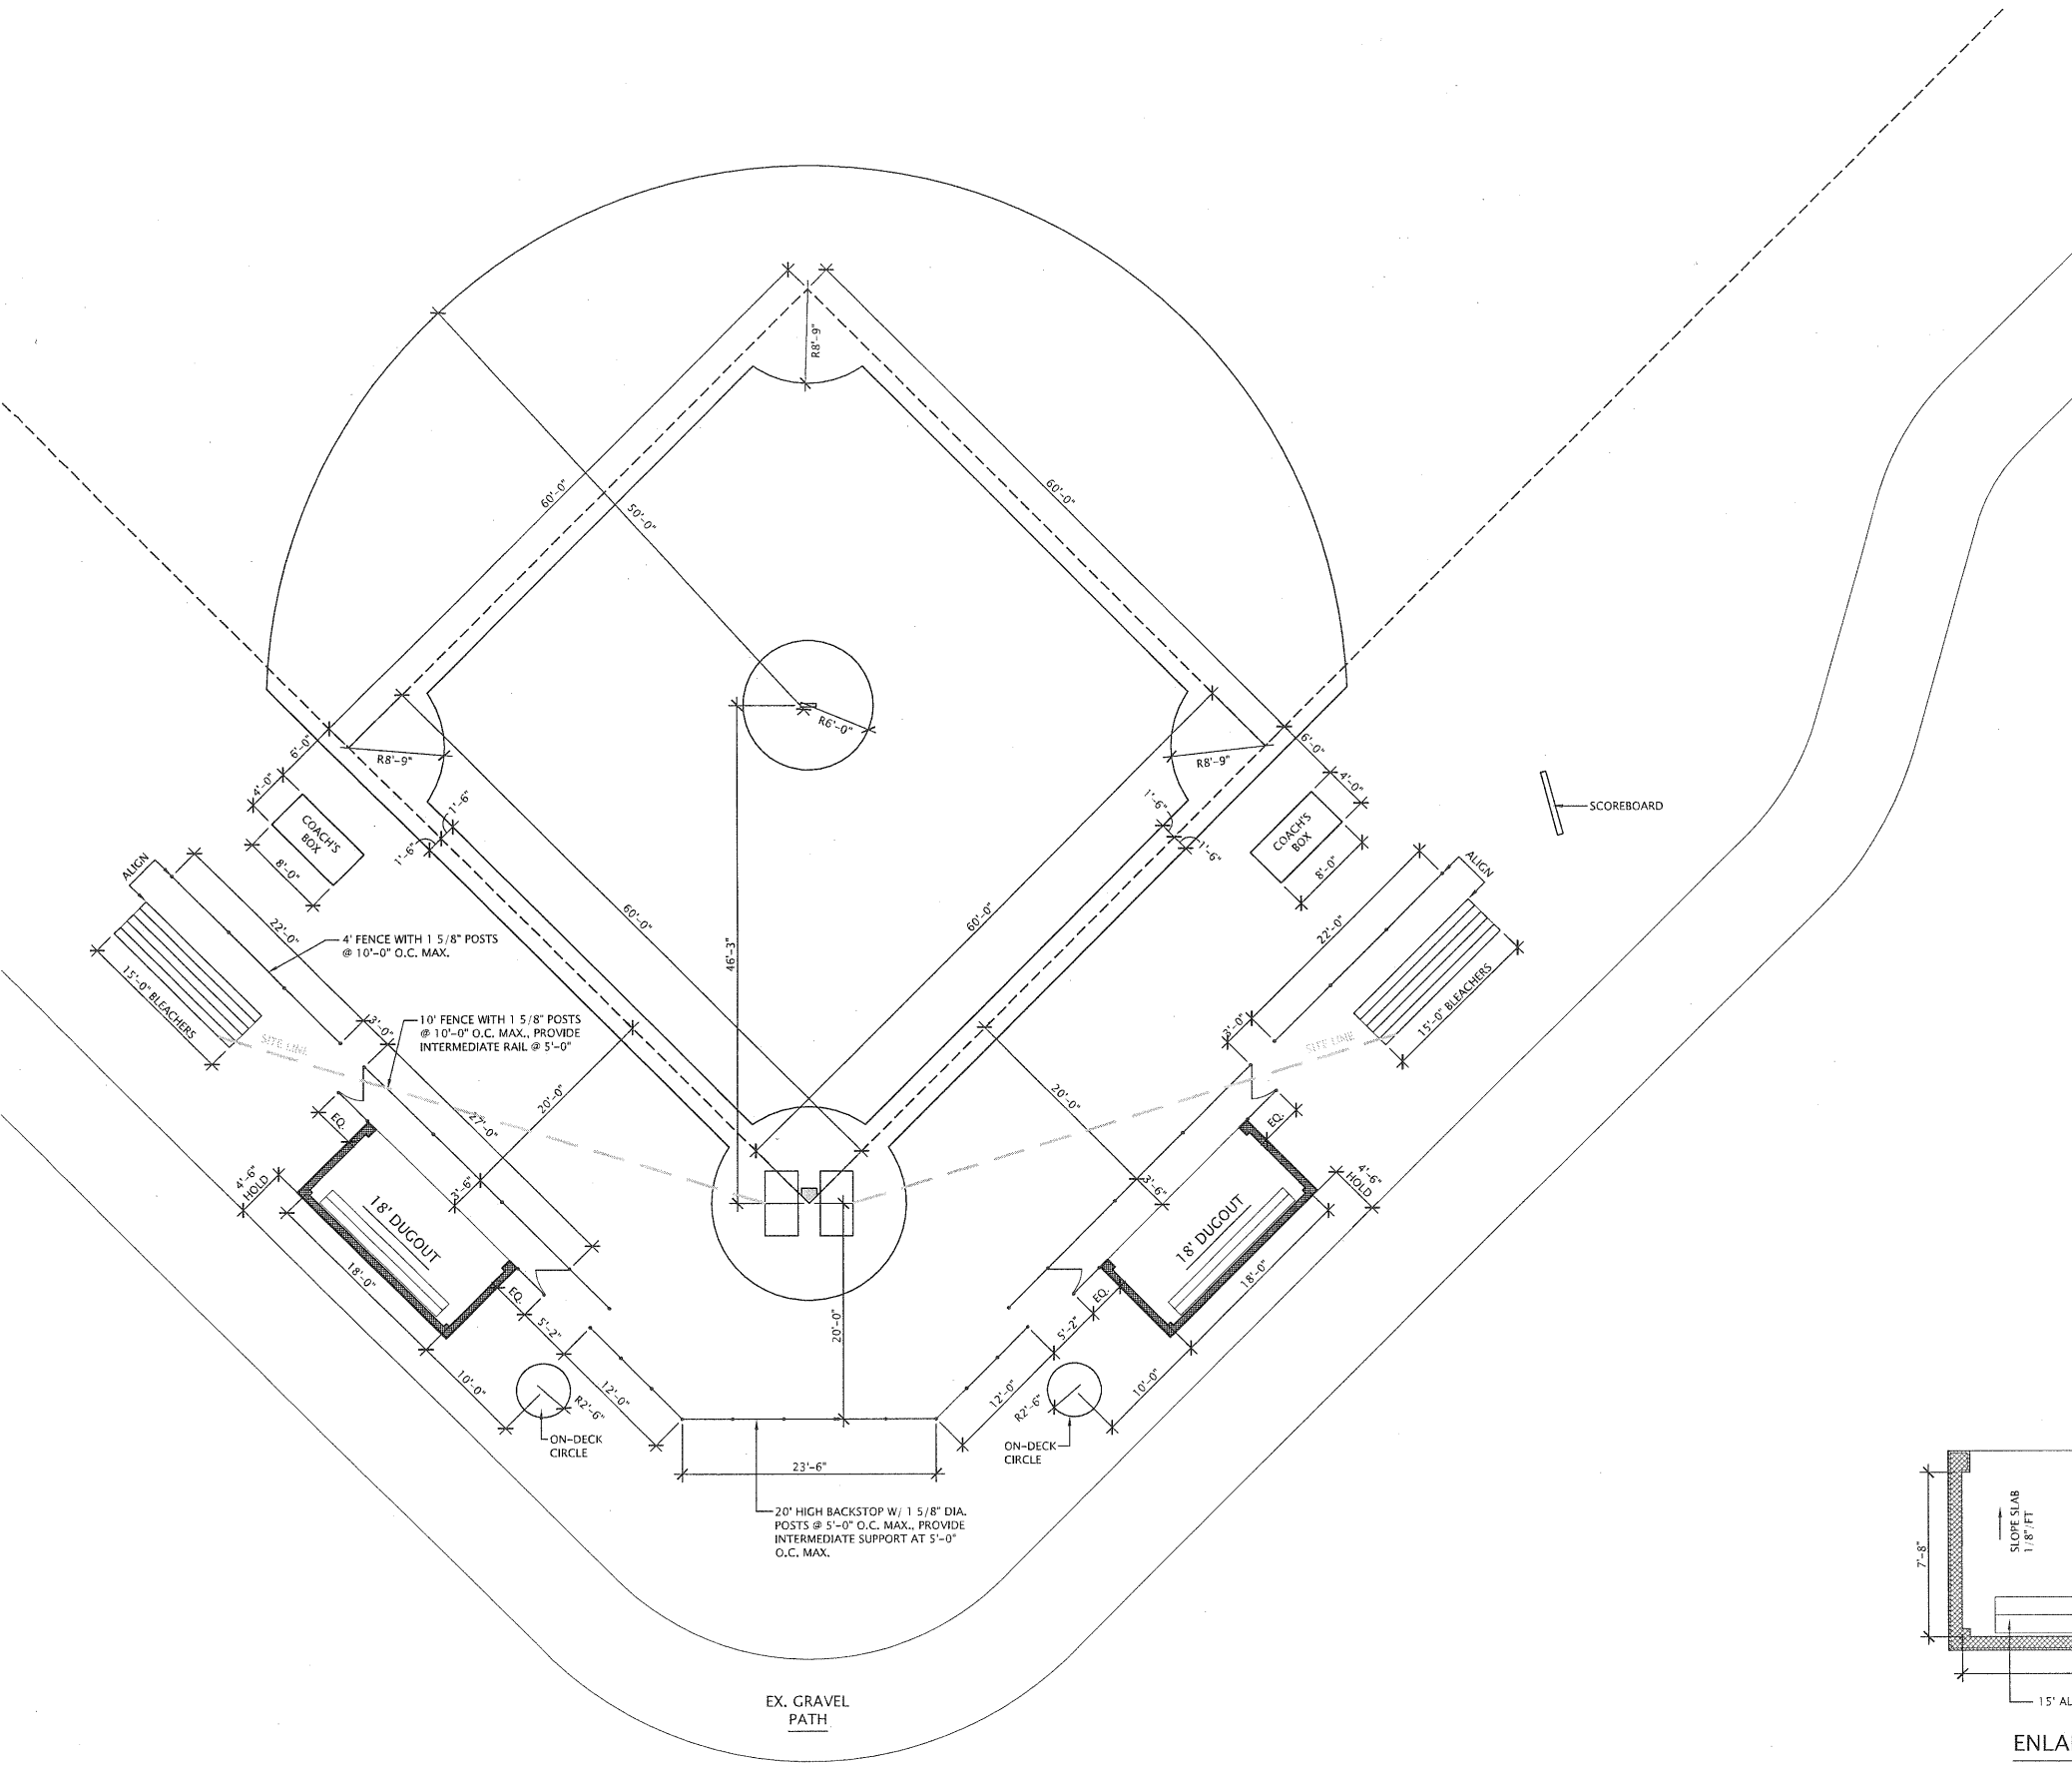


PITCHER'S MOUND LAYOUT

SCALE: 1/4" = 1'-0"

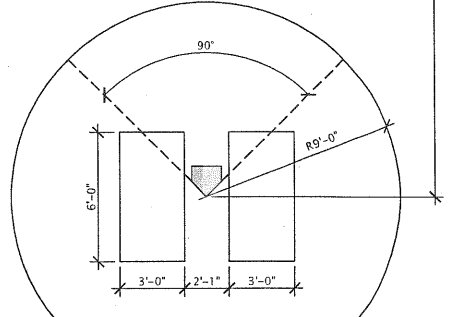

HOME PLATE LAYOUT

SCALE: 1/4" = 1'-0"

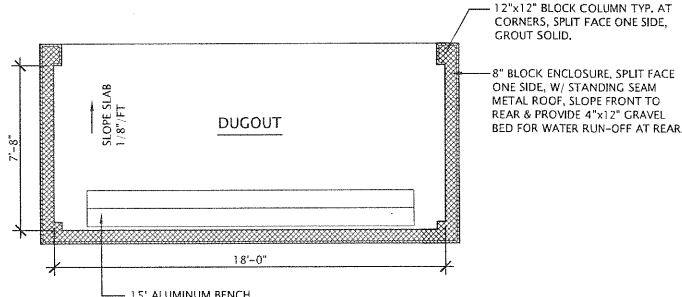

ENLARGED DUGOUT PLAN

SCALE: 1/4" = 1'-0"

PROPOSED BASEBALL FIELD PLAN

SCALE: 1/8" = 1'-0"

WOODBROOK SCHOOL FIELD

CHARLOTTESVILLE, VA


ISSUE	DATE
COUNTY REVIEW	11.04.0
REVISED	11.13.0
REVISED	12.07.0
REVISED	03.24.1

DRAWING TITLE

PROPOSED
LANDSCAPE PLAN


SHEET

AS.3

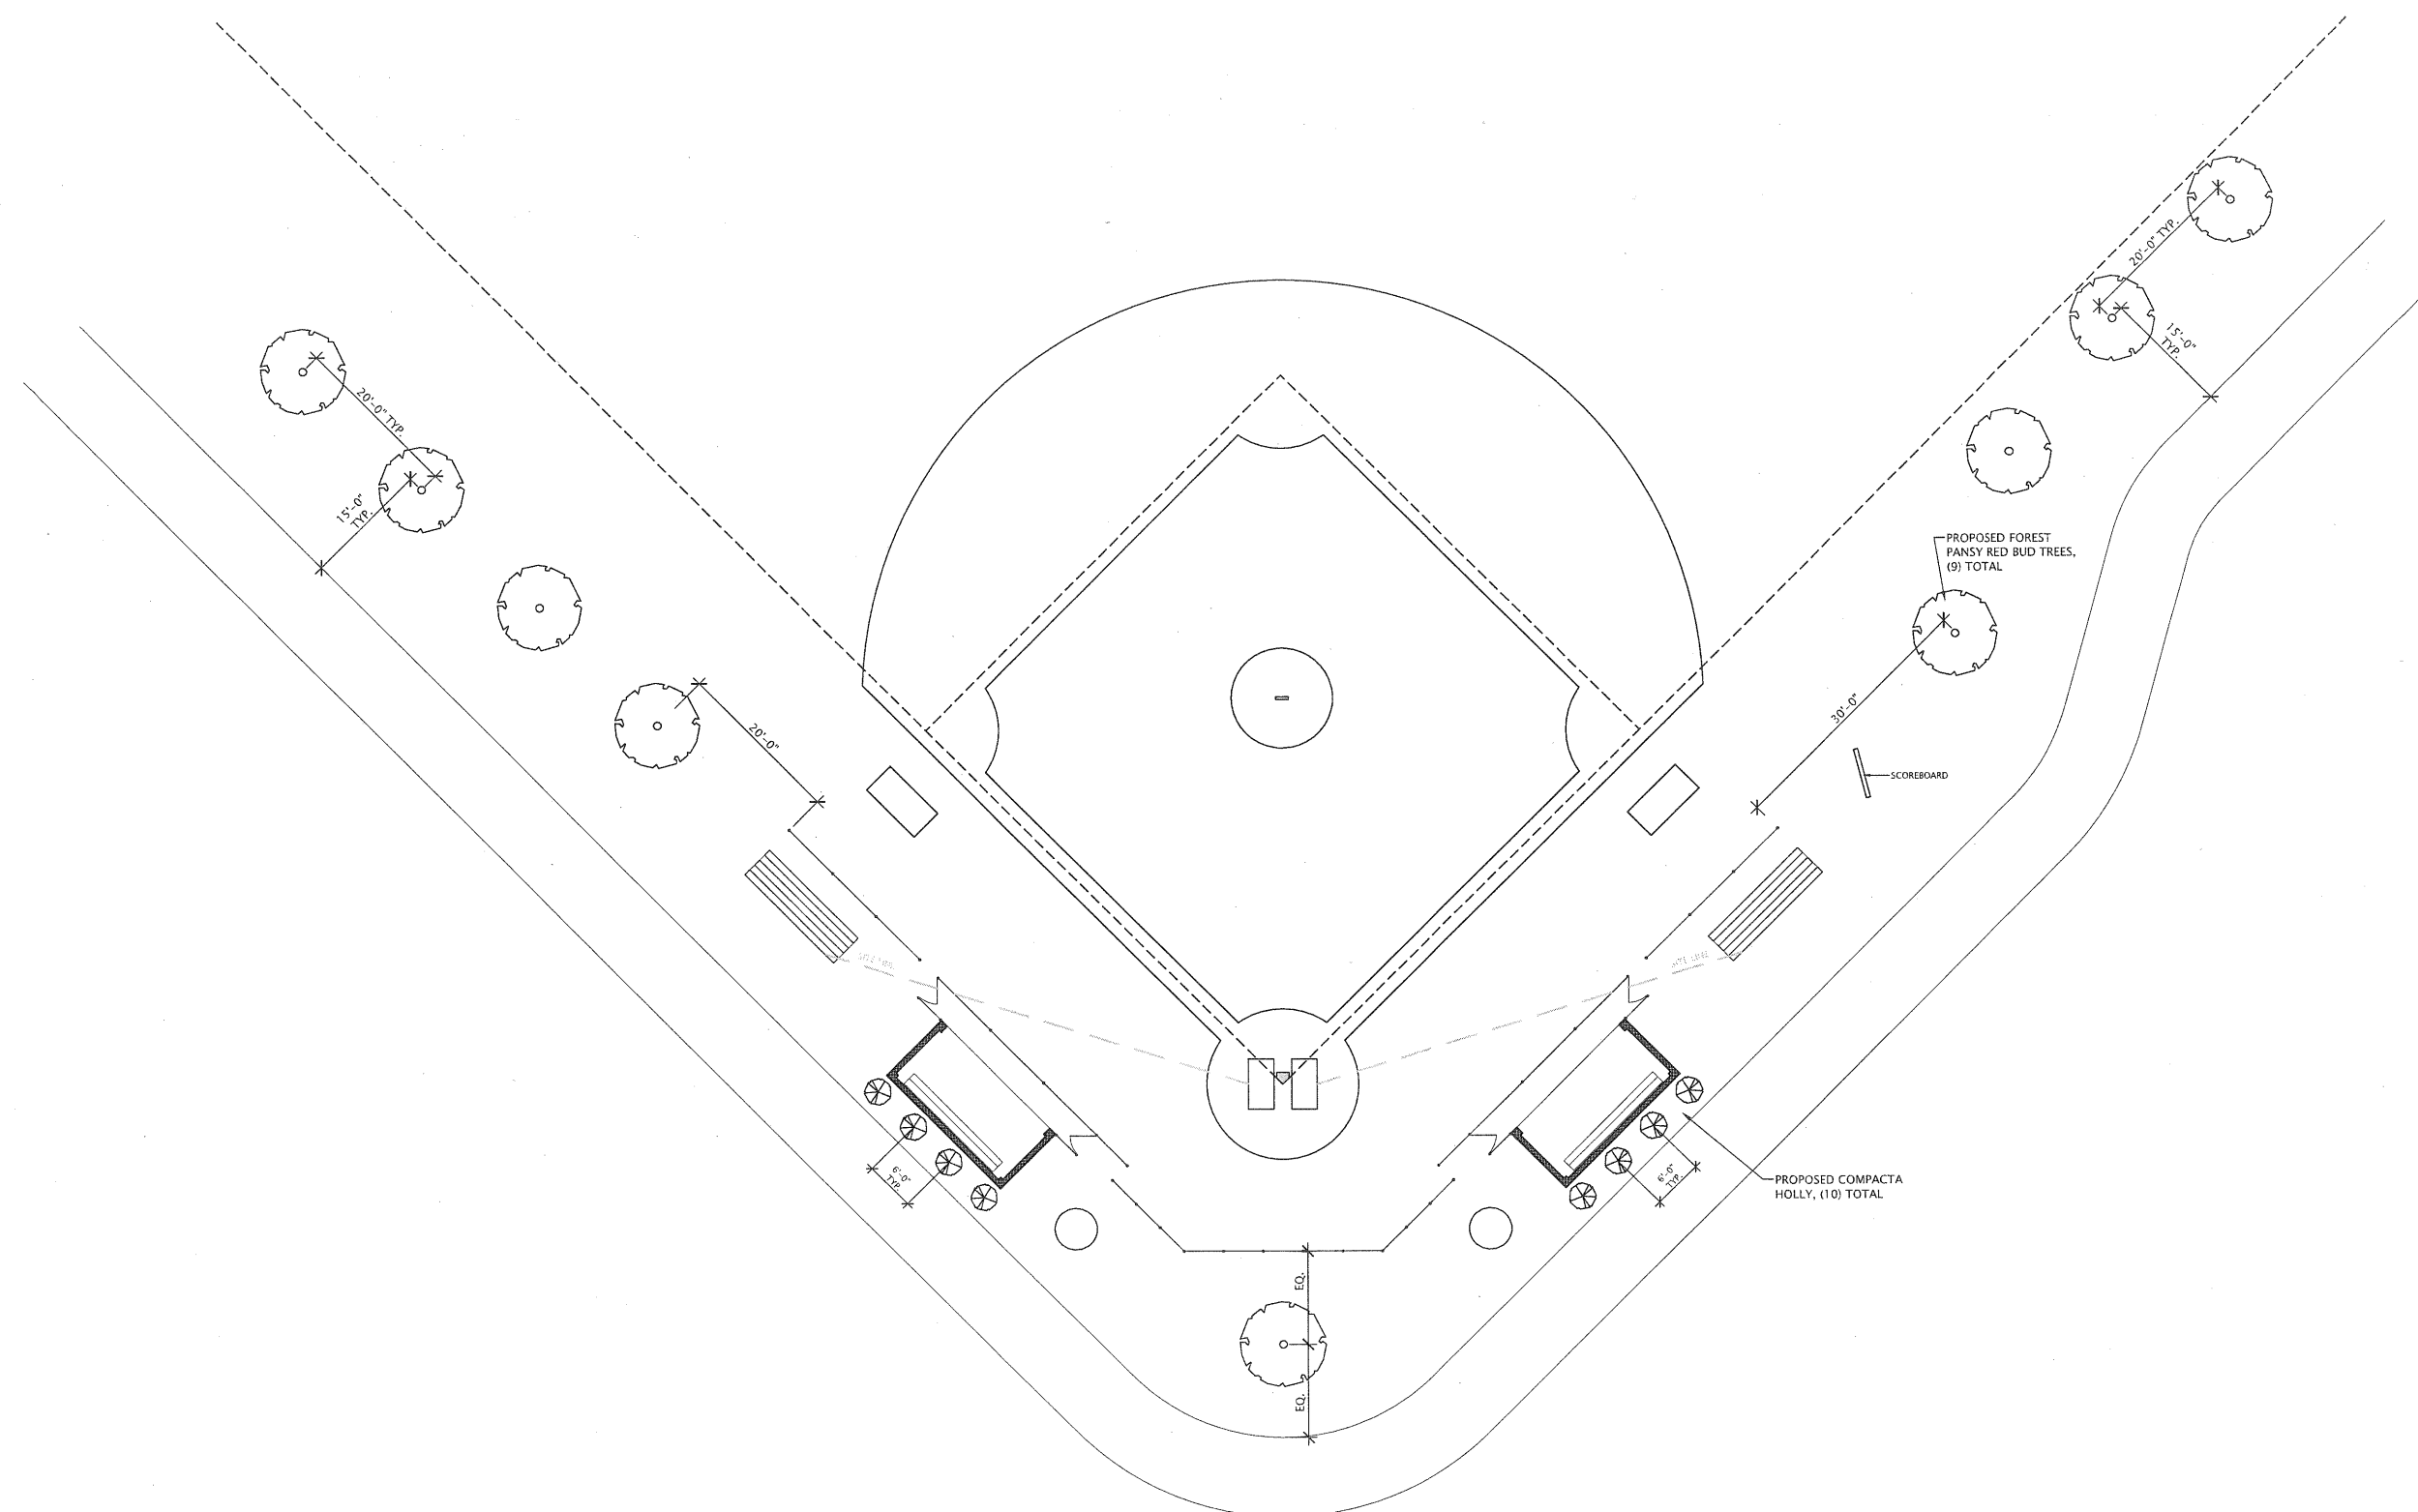


PROPOSED LANDSCAPE PLAN


SCALE: 1" = 10'

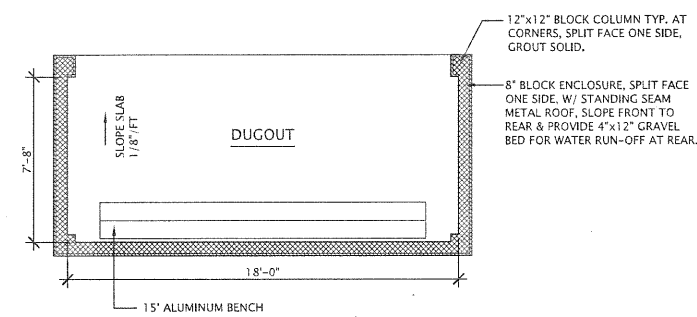


ENLARGED DUGOUT PLAN
SCALE: 1/4" = 1'-0"

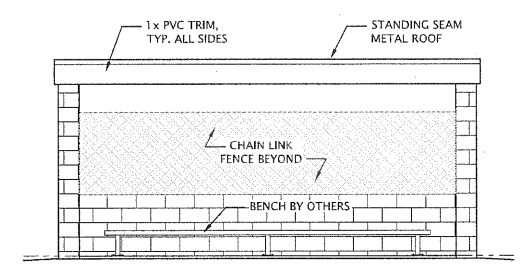


FRONT ELEVATION
SCALE: 1/4" = 1'-0"

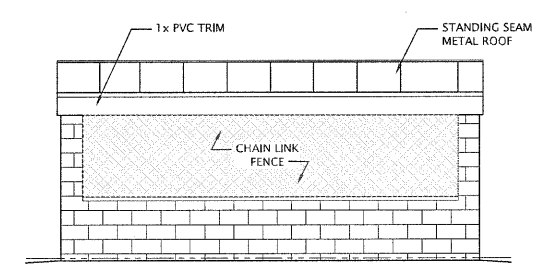


REAR ELEVATION
SCALE: 1/4" = 1'-0"

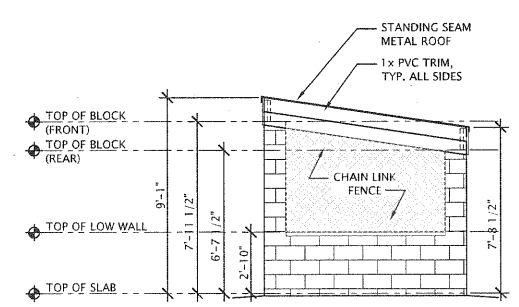

SIDE ELEVATION
SCALE: 1/4" = 1'-0"

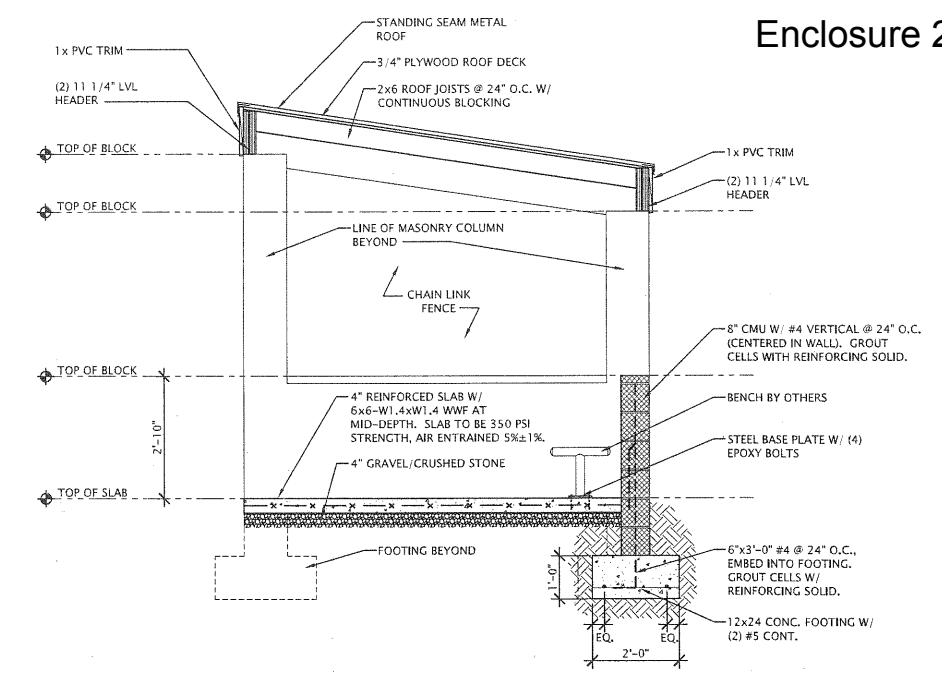

SECTION THRU DUGOUT
SCALE: 1/2" = 1'-0"

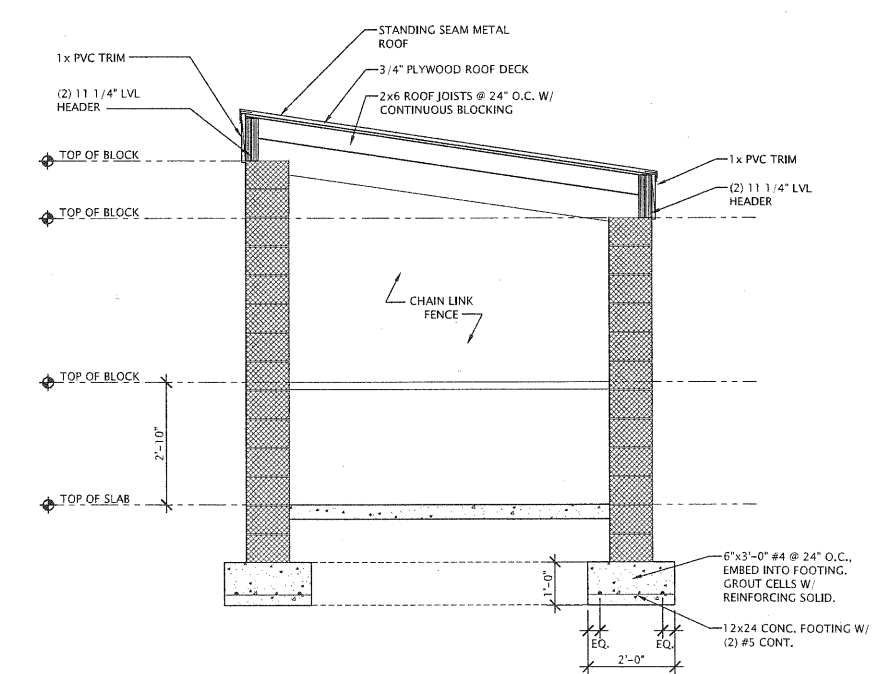


SECTION THRU DUGOUT @ COLUMNS
SCALE: 1/2" = 1'-0"

Enclosure 2



WOODBROOK SCHOOL FIELD
CHARLOTTESVILLE, VA

ISSUE	DATE
COUNTY REVIEW	12.10.09
REVISED	03.24.10

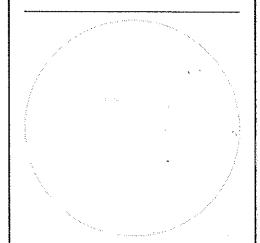

DRAWING TITLE
ENLARGED BUILDING PLAN AND SECTION, PROPOSED BUILDING ELEVATION

SHEET

A.1