

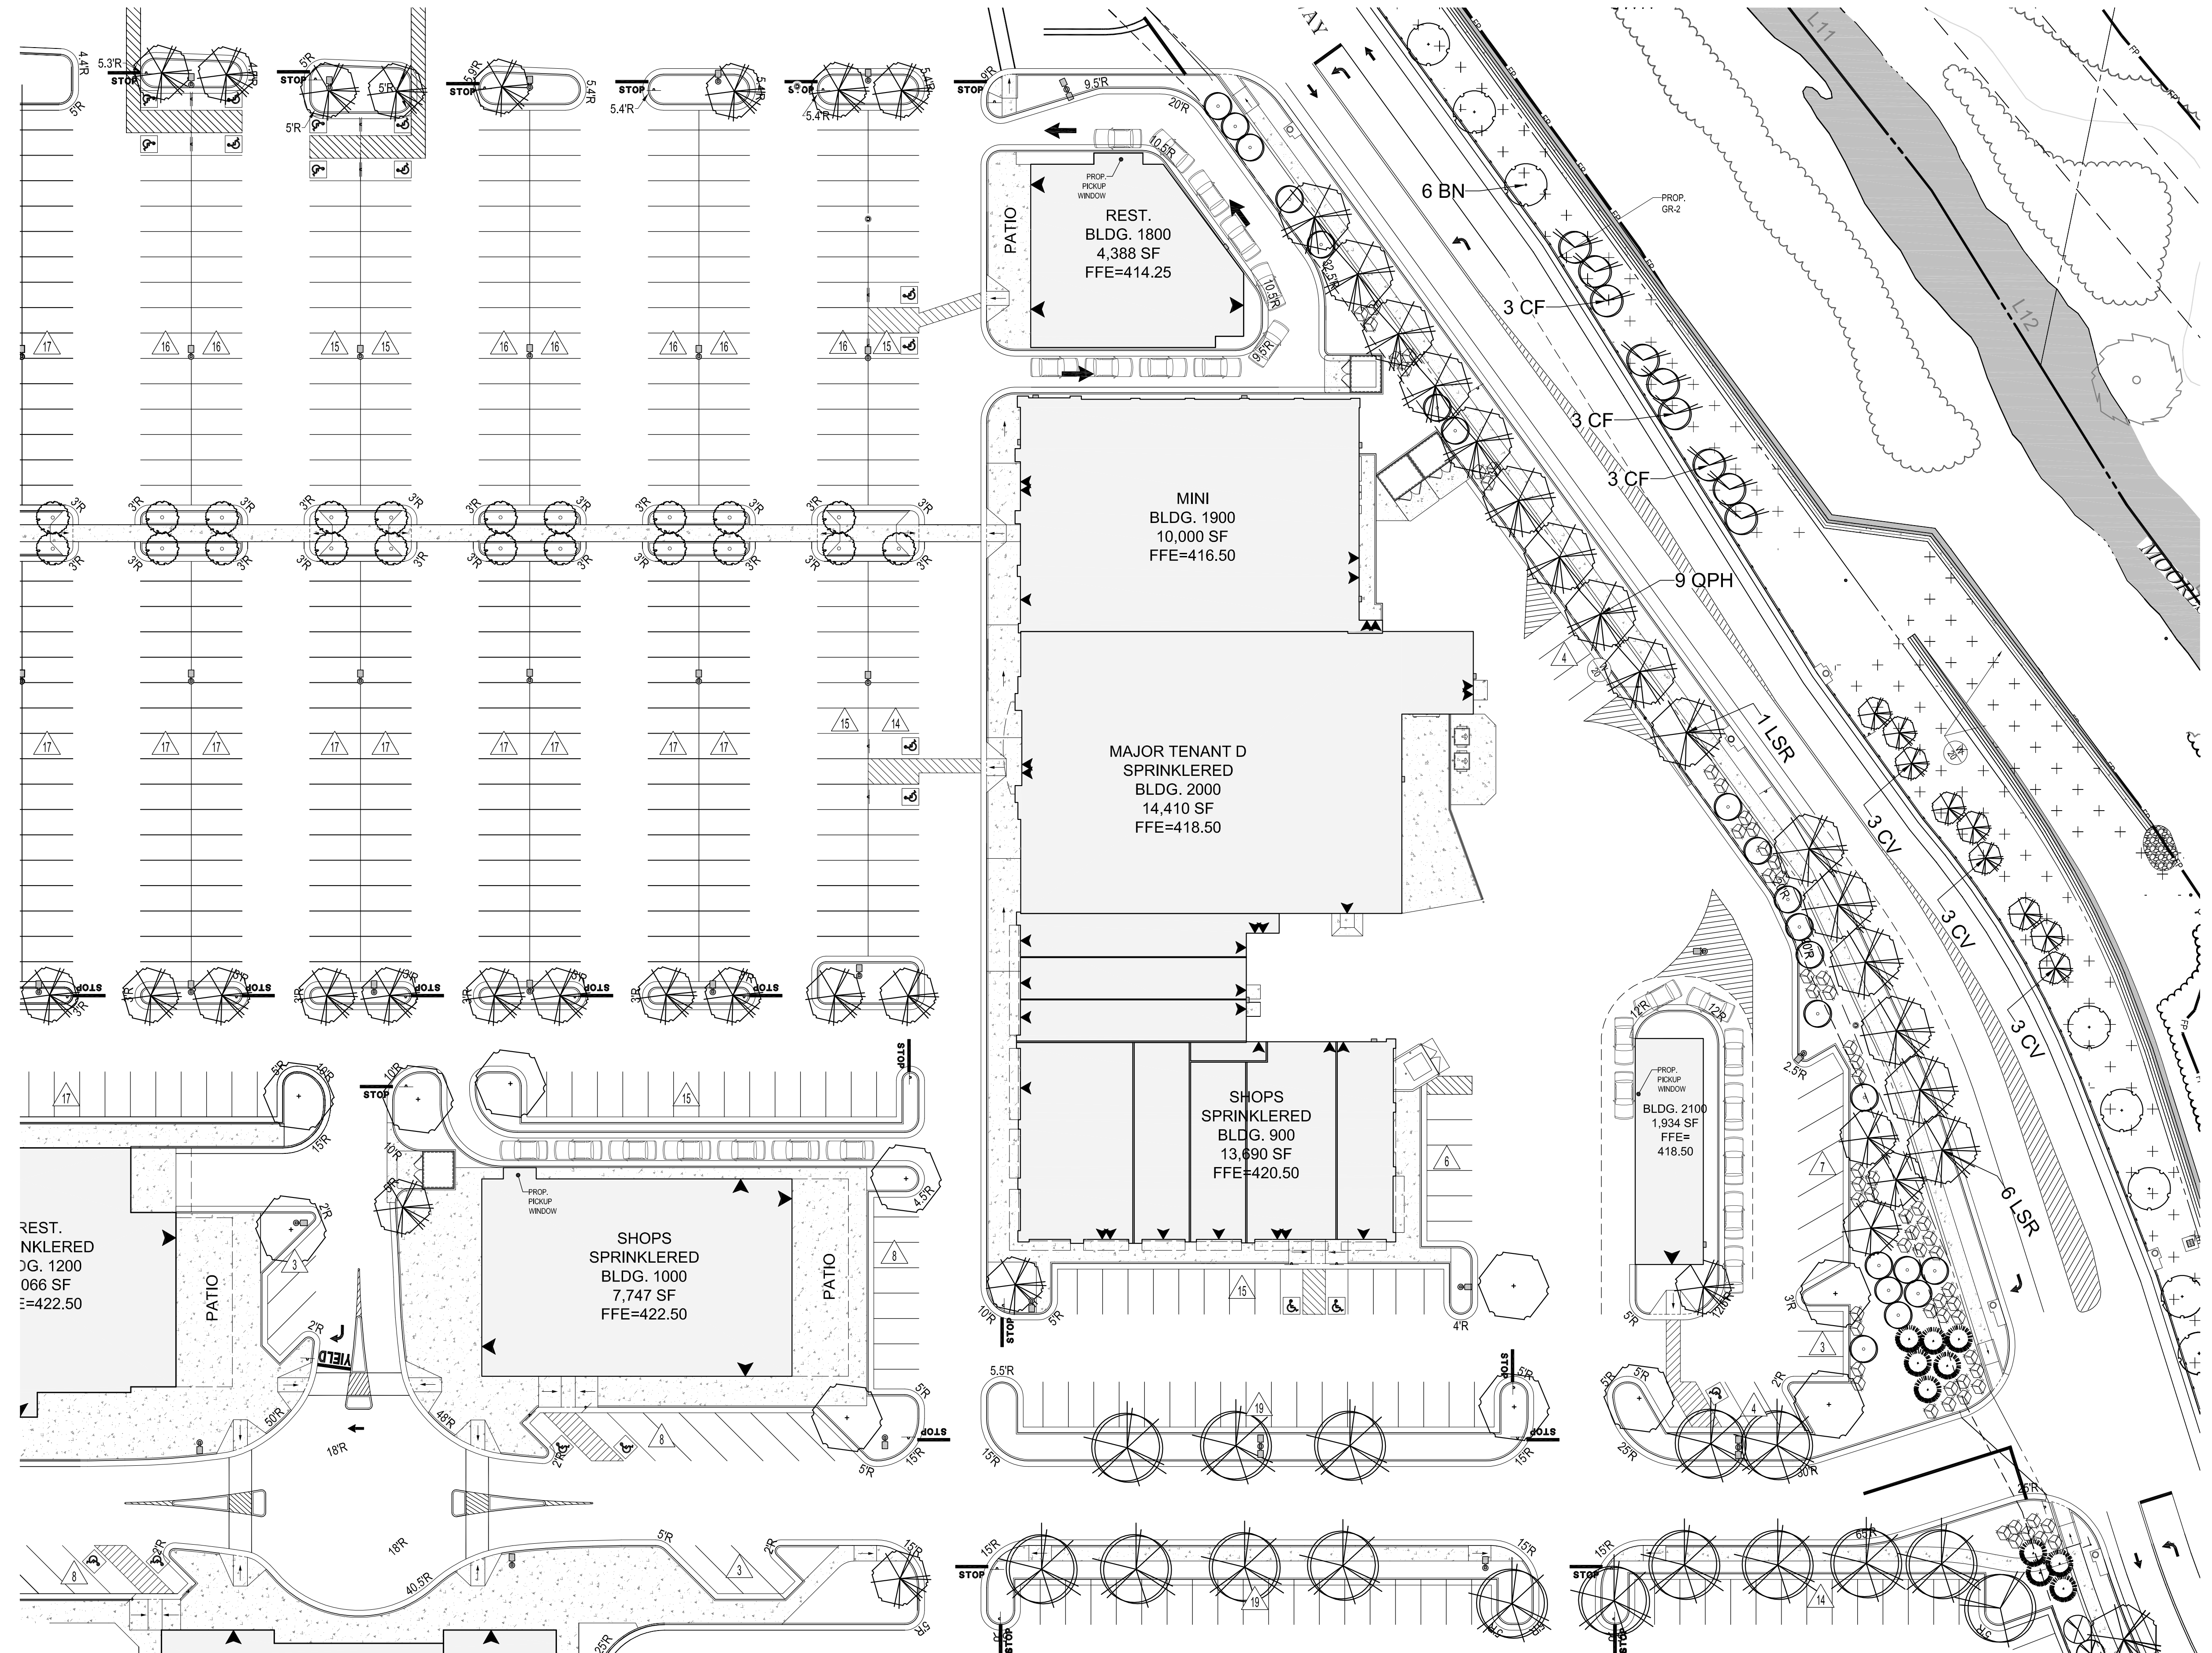


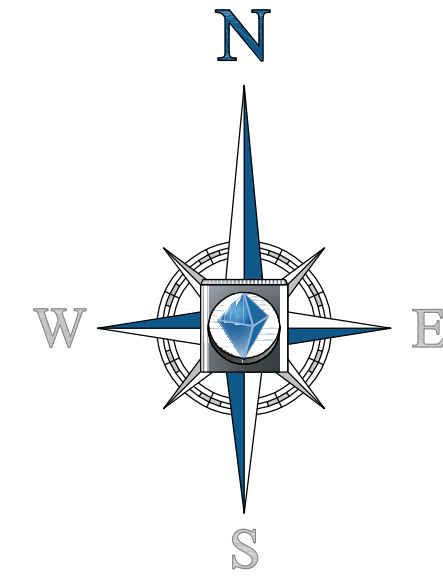

5TH STREET STATION

OVERALL DRIVE THRU EXHIBIT

IT IS THE RESPONSIBILITY OF THE CONTRACTOR TO REVIEW ALL OF THE DRAWINGS AND SPECIFICATIONS ASSOCIATED WITH THIS PROJECT. WORK SHALL BE IN ACCORDANCE WITH THE SPECIFICATIONS AND DRAWINGS. IF THE CONTRACTOR FINDS A CONFLICT WITH THE DOCUMENTS RELATIVE TO THE SPECIFICATIONS OR DRAWINGS, IT IS THE CONTRACTOR'S RESPONSIBILITY TO NOTIFY THE PROJECT ENGINEER OF RECORD IN WRITING PRIOR TO THE START OF CONSTRUCTION. FAILURE BY THE CONTRACTOR TO NOTIFY THE PROJECT ENGINEER SHALL CONSTITUTE ACCEPTANCE OF FULL RESPONSIBILITY BY THE CONTRACTOR TO COMPLETE THE SCOPE OF THE WORK AS DEFINED BY THE DRAWINGS AND ALL APPLICABLE FEDERAL, STATE, AND LOCAL REGULATIONS AND ORDINANCES.

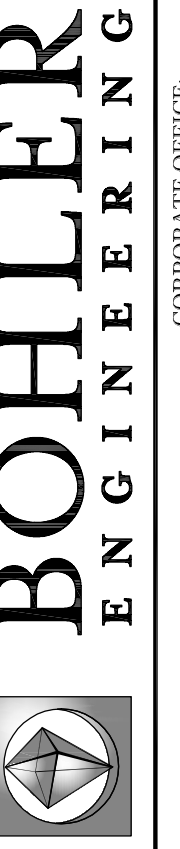

REVISIONS			
REV	DATE	COMMENT	BY
1			

THE FOLLOWING STATES REQUIRE NOTIFICATION BY EXCAVATORS, DESIGNERS, OR ANY PERSON PREPARING TO DISTURB THE EARTH'S SURFACE ANYWHERE IN THE STATE: (IN VIRGINIA, MARYLAND, AND DELAWARE: §11.1) (WV: §20-2-45-46-48) (PA: §1400-242-1776) (VA: §1400-252-710-711) (MD: §1400-252-7777) (DE: §1400-202-2555)


NOT APPROVED FOR CONSTRUCTION

PROJECT No.: V122001
DRAWN BY: JLP/DCB
CHECKED BY: DRH
DATE: 02/20/15
SCALE: 1"=30'
CAD I.D.: 1

PROJECT: FINAL SITE PLAN
FOR: 5TH STREET STATION OVERALL PHASE II

LOCATION OF SITE: NORTH OF I-64 BETWEEN 5TH STREET AND AVON STREET EXTENDED SCOTTSVILLE MAGISTERIAL ALBEMARLE COUNTY, VA

BOHLER ENGINEERING
28 BLACKWELL PARK LANE, SUITE 201
WARRENTON, VIRGINIA 20186
Phone: (540) 348-4500
Fax: (540) 348-0321
www.BohlerEngineering.com

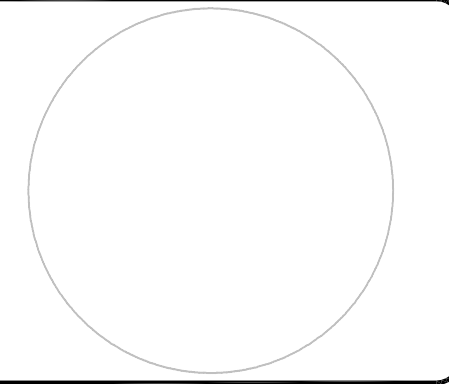

SHEET TITLE: OVERALL DRIVE THRU EXHIBIT
SHEET NUMBER: