


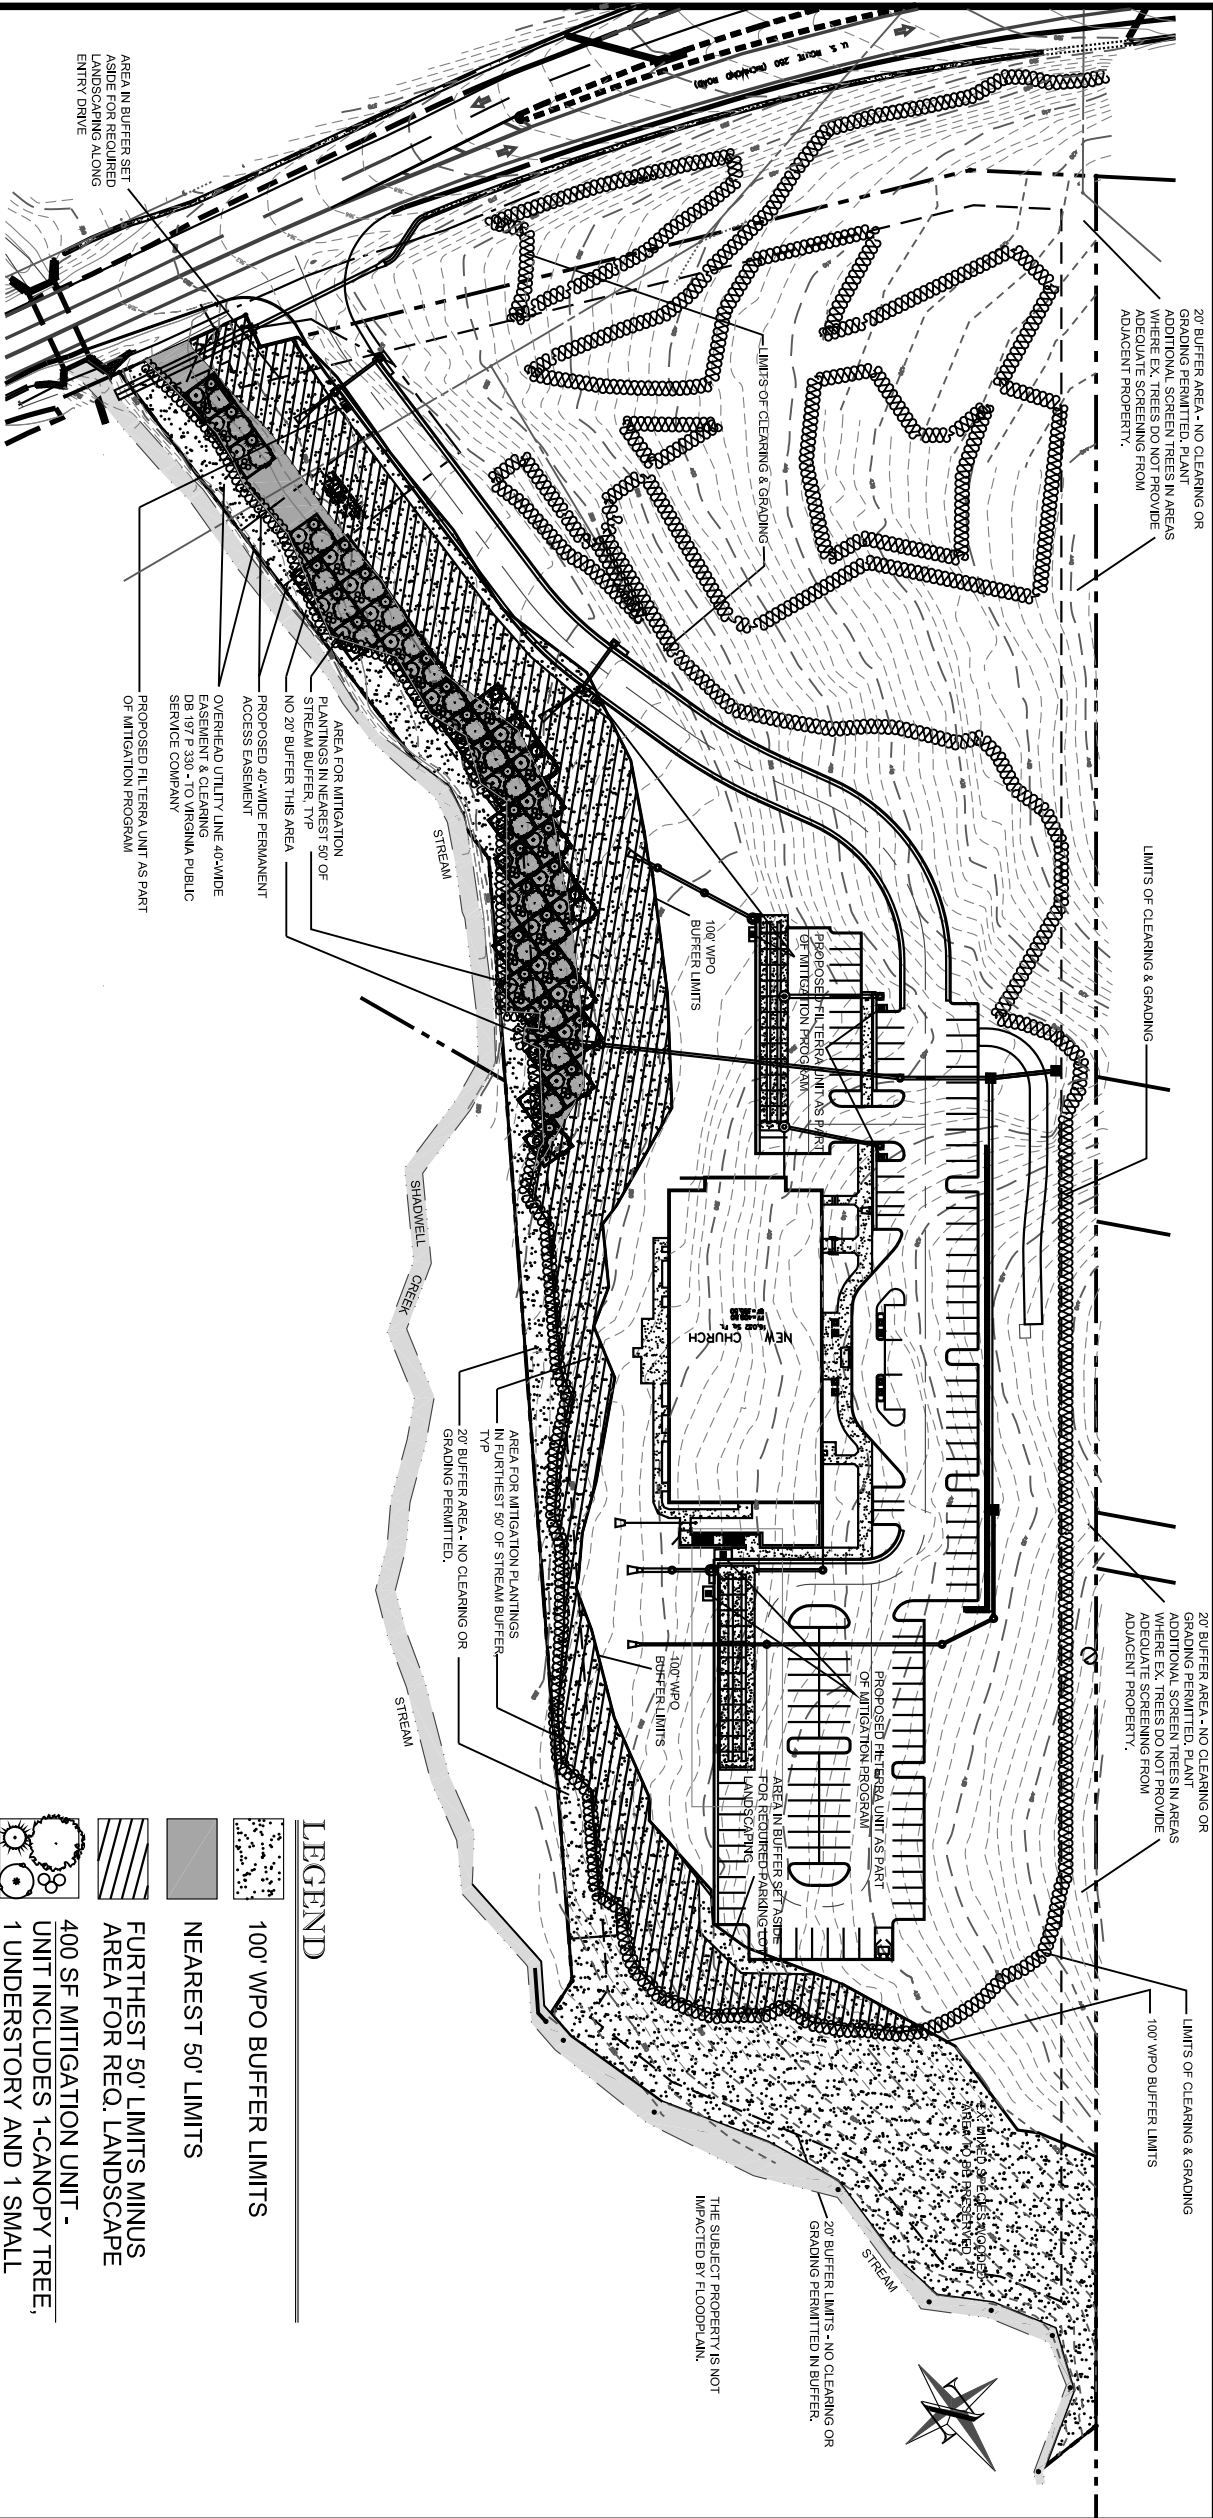

LEGEND

100' WPO BUFFER LIMITS

NEAREST 50' LIMITS

FURTHEST 50' LIMITS MINUS
AREA FOR REQ. LANDSCAPE

400 SF MITIGATION UNIT -
UNIT INCLUDES 1-CANOPY TREE,
1 UNDERSTORY AND 1 SMALL
EVERGREEN TREE AND 3 SMALL
SHRUBS = 450 SF CANOPY



TERRA
CONCEPTS, P.C.

MASTER & SITE PLANNING
ENTITLEMENT PROCESSING
LANDSCAPE ARCHITECTURE

2846 ROCK GLENWAY ROAD
LOUISIANA, VIRGINIA 22083
703.444.8888
t.terraconcepts.com

FINAL SITE DEVELOPMENT PLAN FOR
**FAITH CHRISTIAN CENTER
INTERNATIONAL**
ALBEMARLE COUNTY, VIRGINIA
MITIGATION PLAN



SCALE: 1"=50'
SUBMITTED: 3-20-15
DRAWN BY: MEK
REVISIONS:
1. 8-3-15 STAFF COMMENTS
2. 9-17-15 STAFF COMMENTS
3. 1-14-16 MIT & LANDSCAPE
4. 7-29-16 STAFF COMMENTS

All data and drawings are part of the master plan prepared by the
architectural firm of Terra Concepts, P.C., and are not to be
reproduced or used in any other project without the written
consent of Terra Concepts, P.C. The drawings are not to be
used for any other purpose without the written consent of
Terra Concepts, P.C.

SHEET

4

OF 4