




advantage engineers

7070 SAMUEL MORSE DRIVE, SUITE 150
COLUMBIA, MARYLAND 21046
PHONE (443) 367-0003

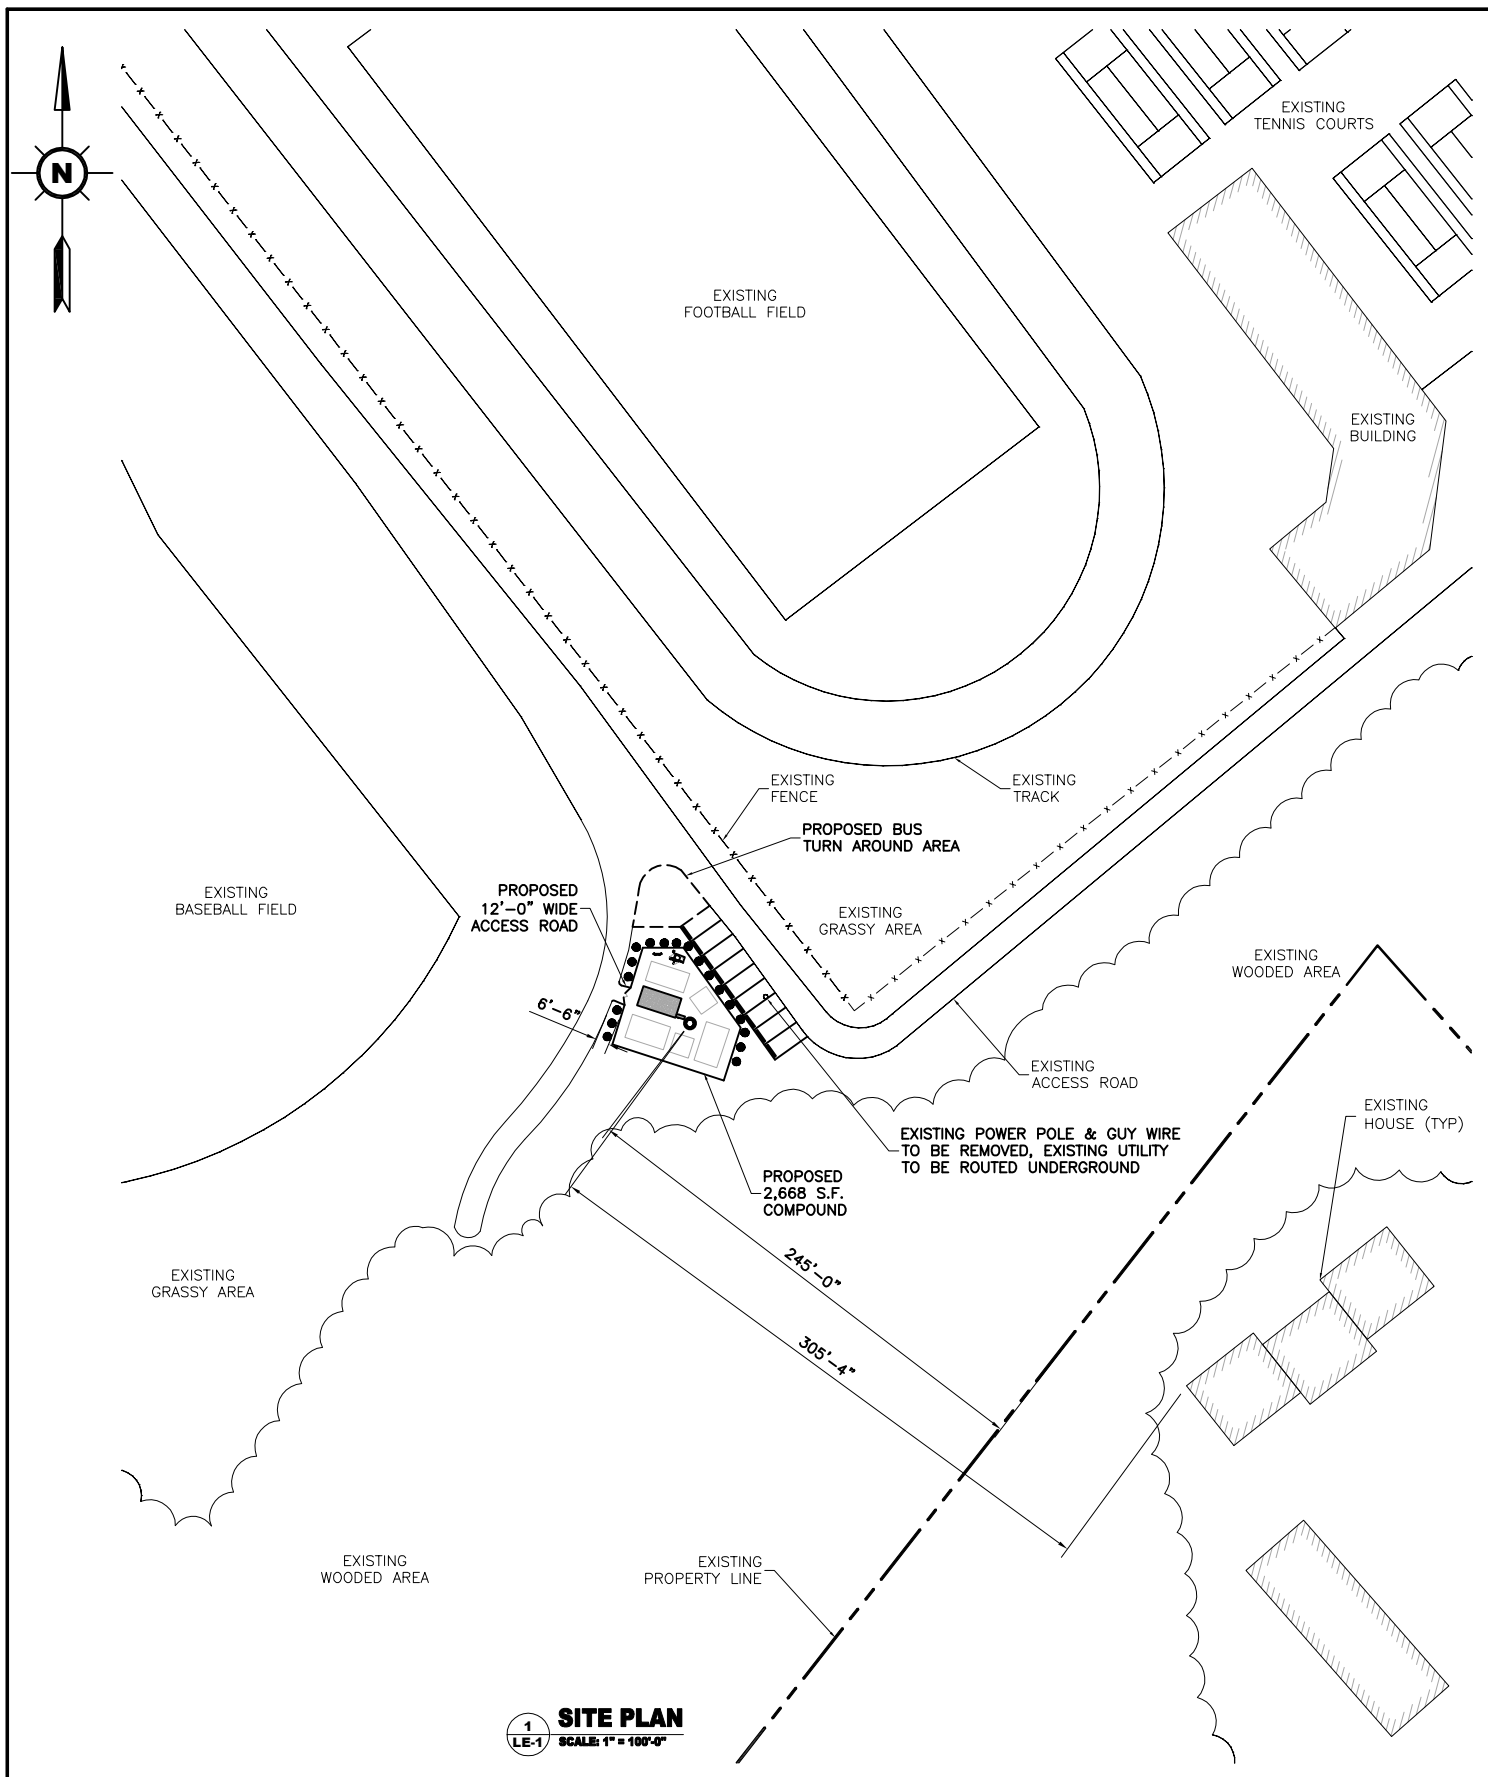

Milestone
COMMUNICATIONS

12110 SUNSET HILLS ROAD, SUITE 100
RESTON, VIRGINIA 20190
TEL. (703) 620-2555
FAX. (703) 620-8889

SUBMITTALS

PRELIMINARY	04-15-15
REV. PER CLIENT	07-17-15
REV. PER CLIENT	07-28-15
REV. PER CLIENT	09-25-15
DRAFTER: TA	



LEASE EXHIBIT

ALBEMARLE HIGH SCHOOL

2775 HYDRAULIC ROAD
CHARLOTTESVILLE, VIRGINIA 22901

LE-1

SHEET: 1 OF 4

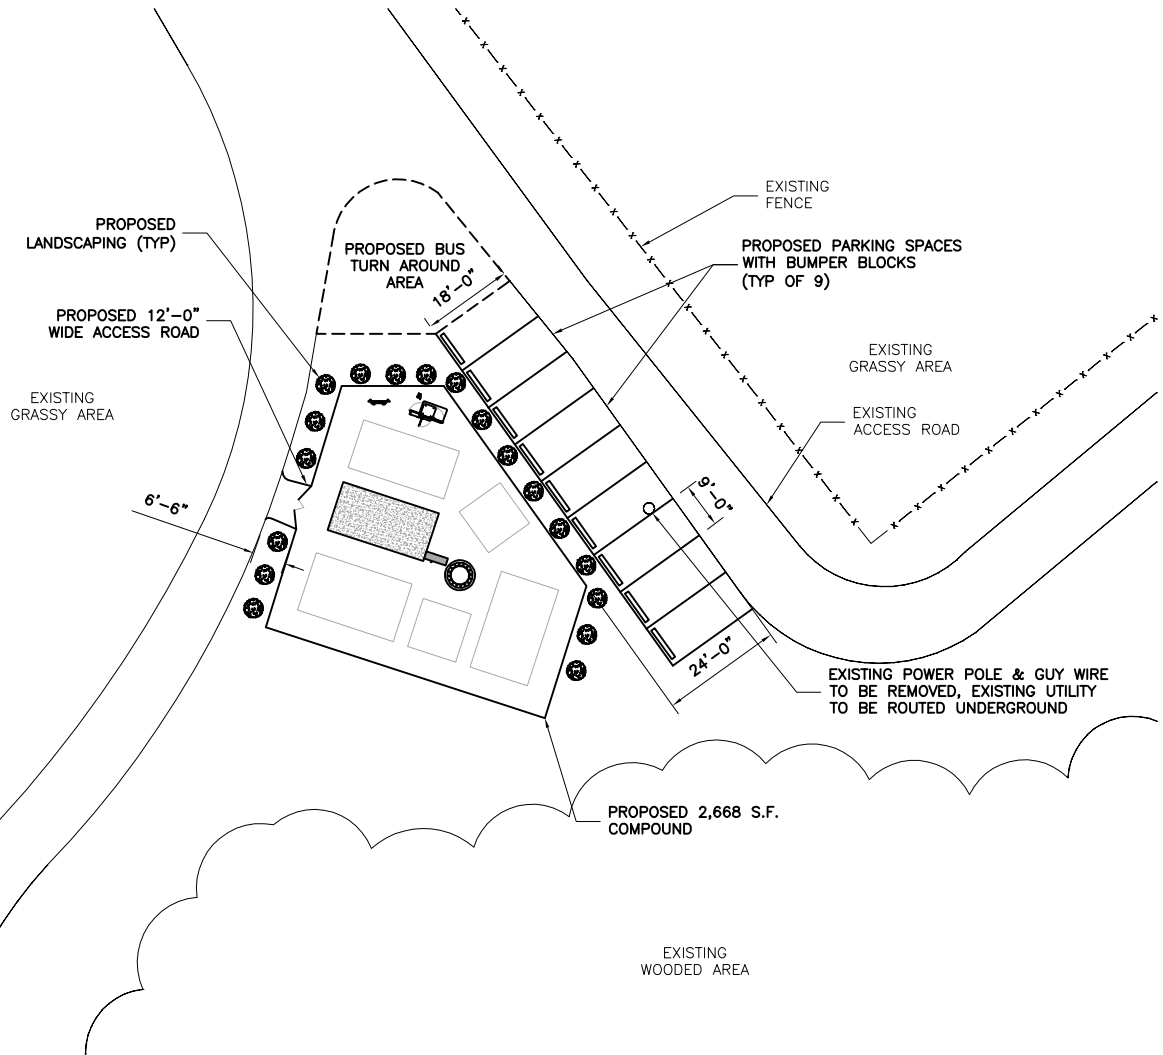 

1
LE-2 **SITE PLAN**
SCALE: 1" = 40'-0"



advantage engineers
7070 SAMUEL MORSE DRIVE, SUITE 150
COLUMBIA, MARYLAND 21046
PHONE (443) 367-0003



Milestone
COMMUNICATIONS

12110 SUNSET HILLS ROAD, SUITE 100
RESTON, VIRGINIA 20190
TEL. (703) 620-2555
FAX. (703) 620-8889

SUBMITTALS

PRELIMINARY	04-15-15
REV. PER CLIENT	07-17-15
REV. PER CLIENT	07-28-15
REV. PER CLIENT	09-25-15
DRAFTER: TA	


LEASE EXHIBIT

ALBEMARLE HIGH SCHOOL

2775 HYDRAULIC ROAD
CHARLOTTESVILLE, VIRGINIA 22901

LE-2

SHEET: 2 OF 4

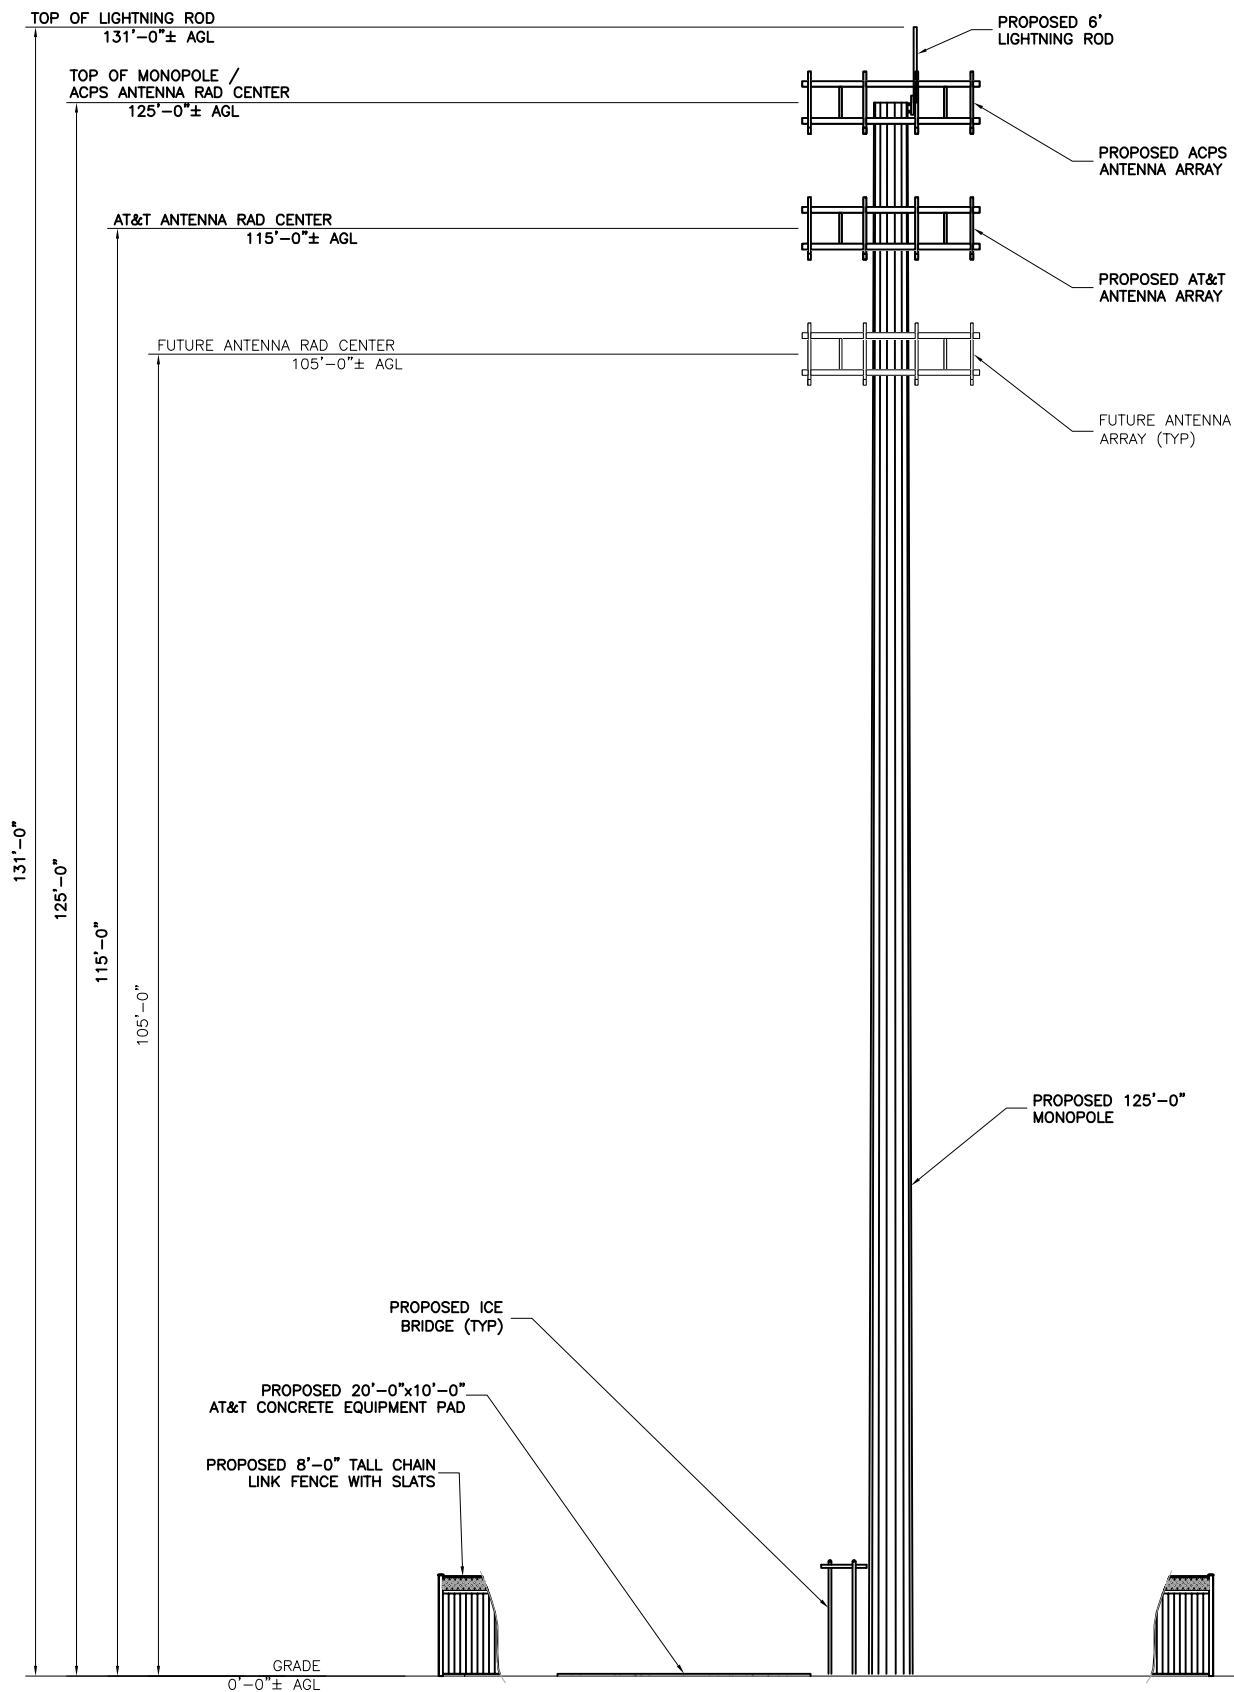

1
LE-4 ELEVATION
SCALE: 1/16" = 1'-0"



advantage engineers

7070 SAMUEL MORSE DRIVE, SUITE 150
COLUMBIA, MARYLAND 21046
PHONE (443) 367-0003



Milestone
COMMUNICATIONS

12110 SUNSET HILLS ROAD, SUITE 100
RESTON, VIRGINIA 20190
TEL. (703) 620-2555
FAX. (703) 620-8889

SUBMITTALS

PRELIMINARY	04-15-15
REV. PER CLIENT	07-17-15
REV. PER CLIENT	07-28-15
REV. PER CLIENT	09-25-15

DRAFTER: TA

LEASE EXHIBIT

ALBEMARLE HIGH SCHOOL

2775 HYDRAULIC ROAD
CHARLOTTESVILLE, VIRGINIA 22901

LE-3

SHEET: 4 OF 4