




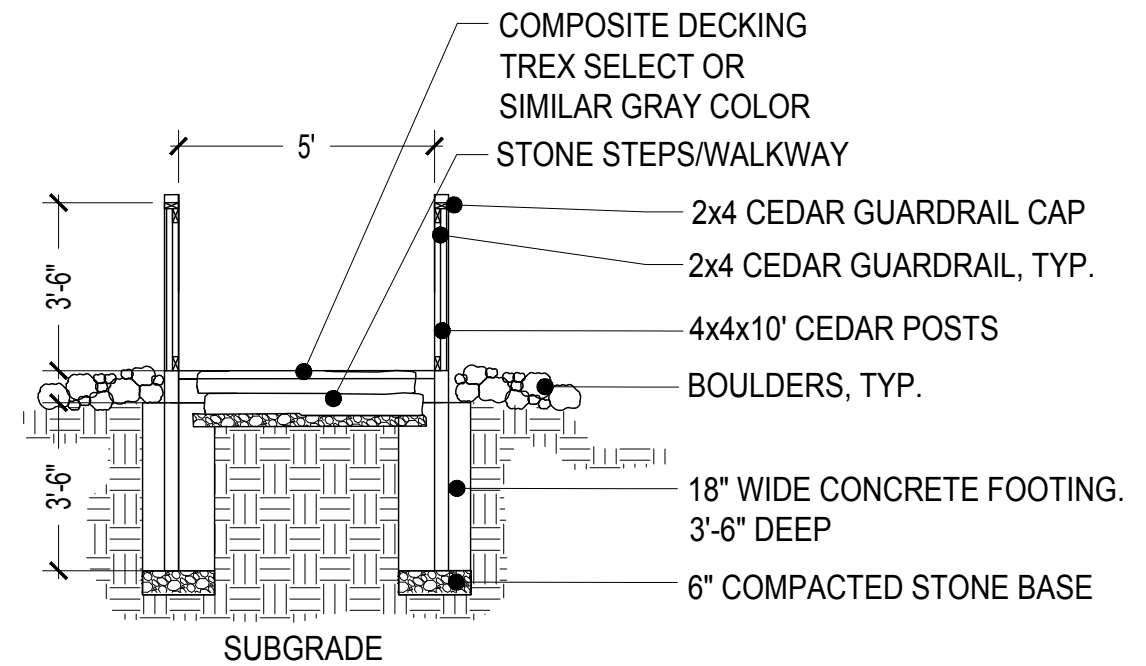

2 Play Tunnel Section
Scale: 1/4" = 1'-0"

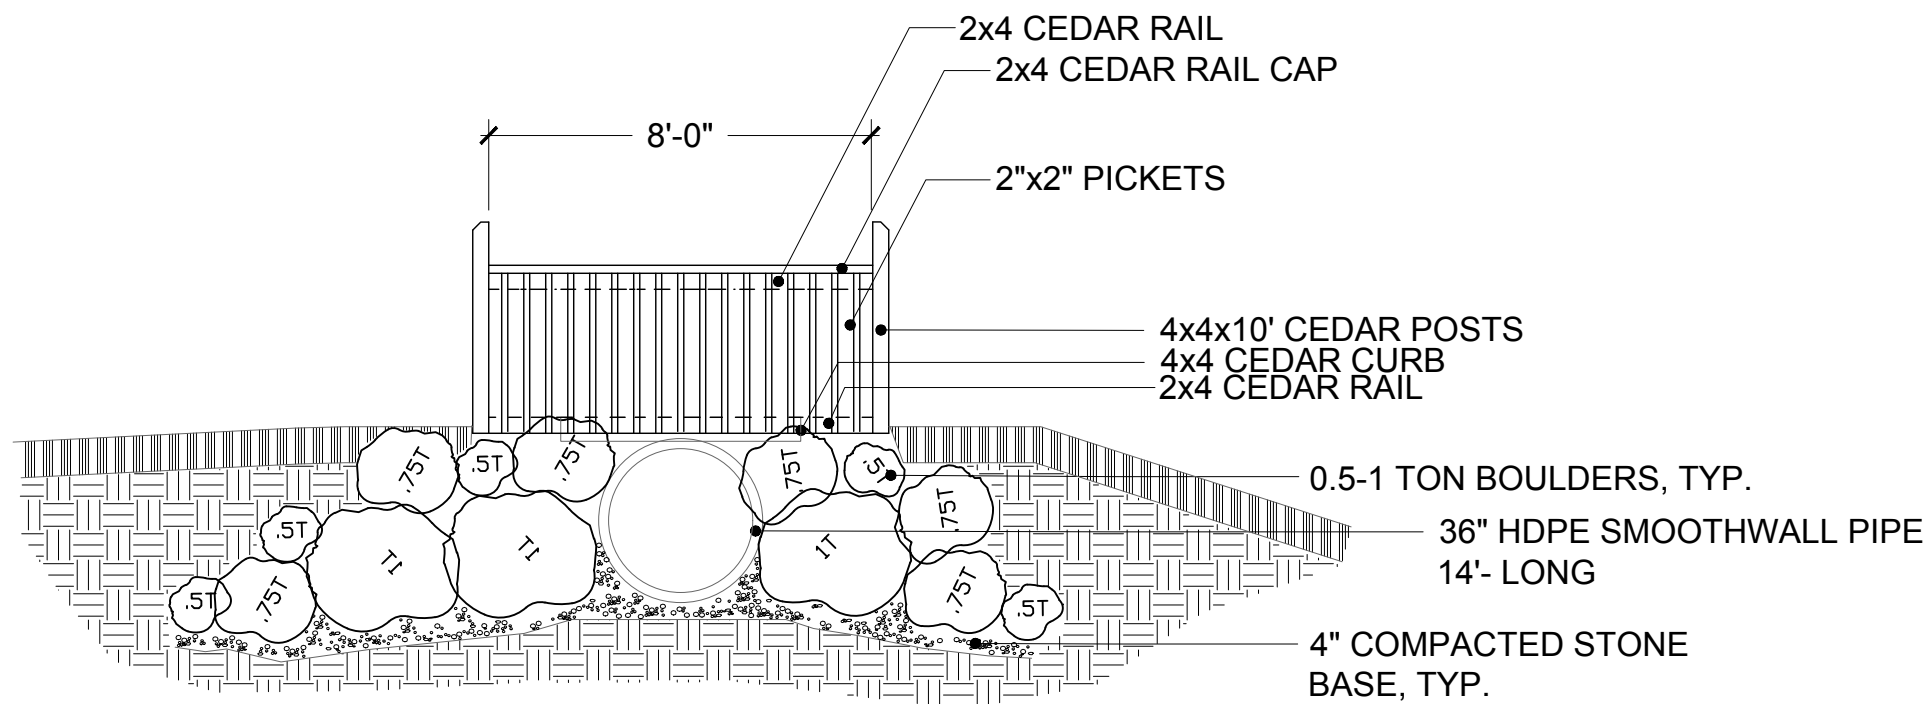

1 Play Tunnel Elevation
Scale: 1/4" = 1'-0"

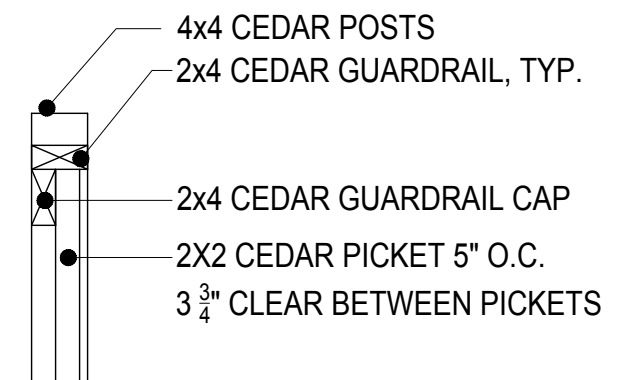


3 Guardrail Detail
Scale: 1/2" = 1'-0"





Boulders shall be:

Palletized landscape boulders
Round - free of sharp edges
0.5-1.5 tons per stone

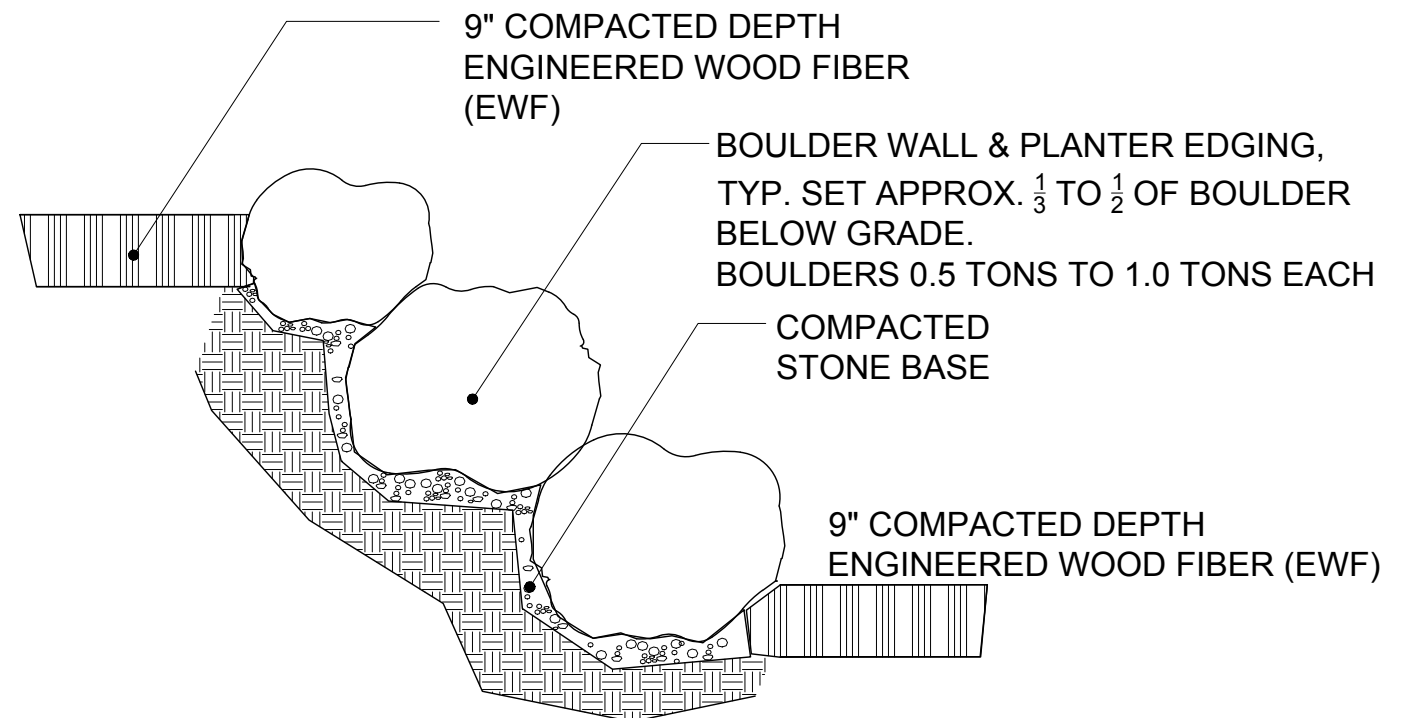


1 Boulder Specification
Scale: NTS

2 Boulder Placement
Scale: 1/2"= 1'-0"

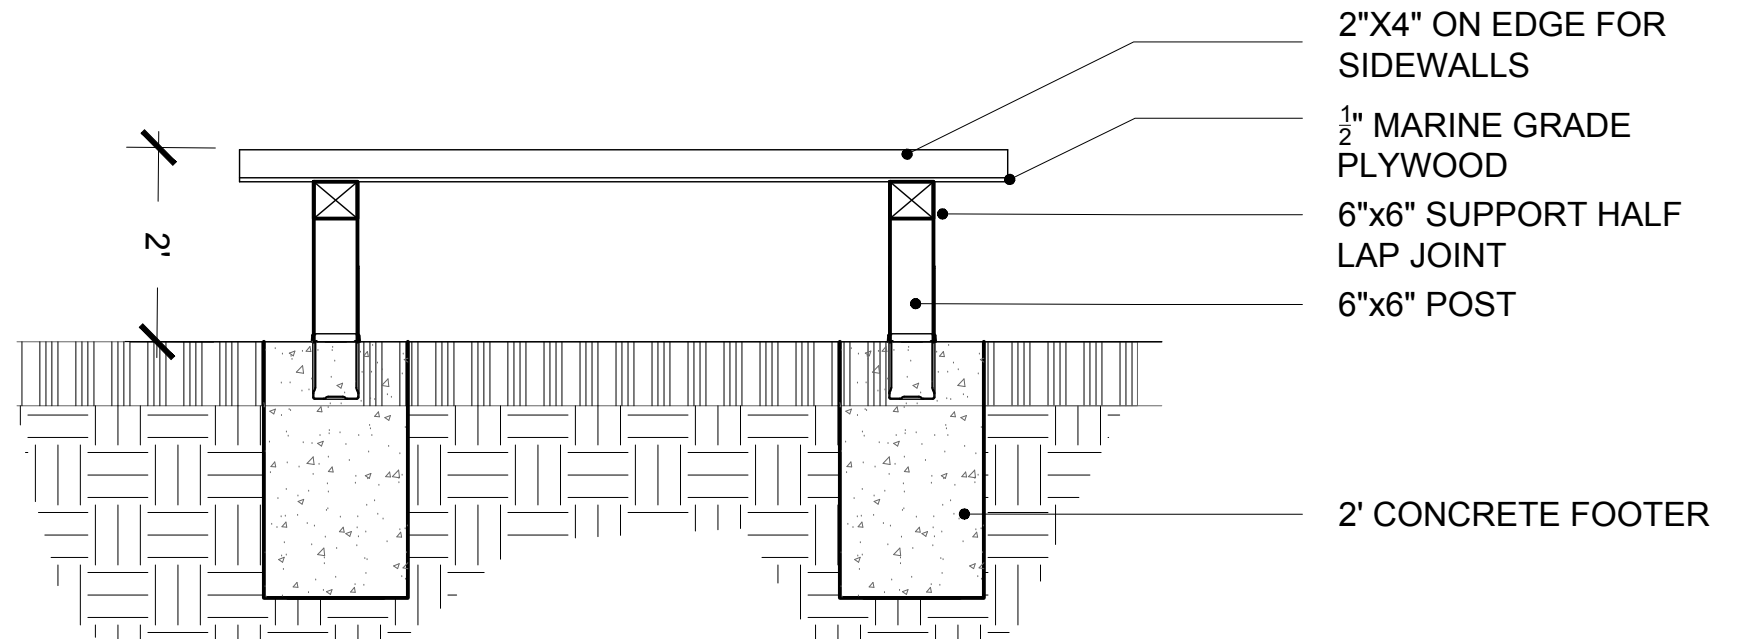
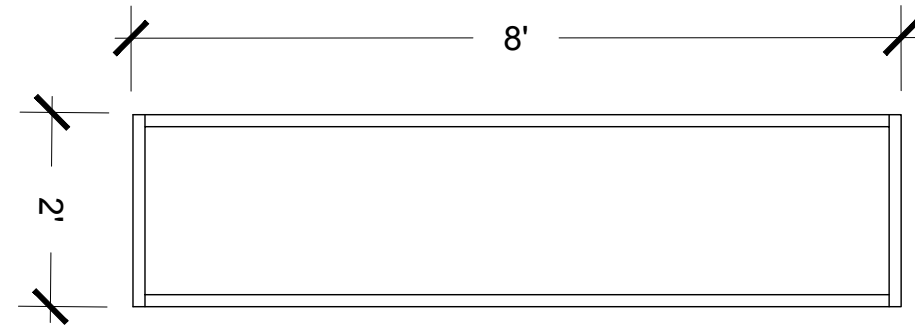


2 Pebble Trough
Scale: 1/2" = 1'-0"

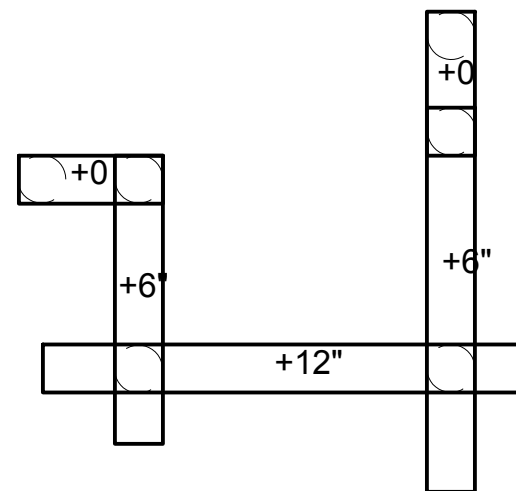

WOOD SHALL BE:
1. OSAGE ORAGNE
2. BLACK LOCUST

PTO WILL SOURCE WOOD FOR STUMPS AND LOGS - CONTRACTOR TO HAUL- ASSUME LESS THAN 30 MILES

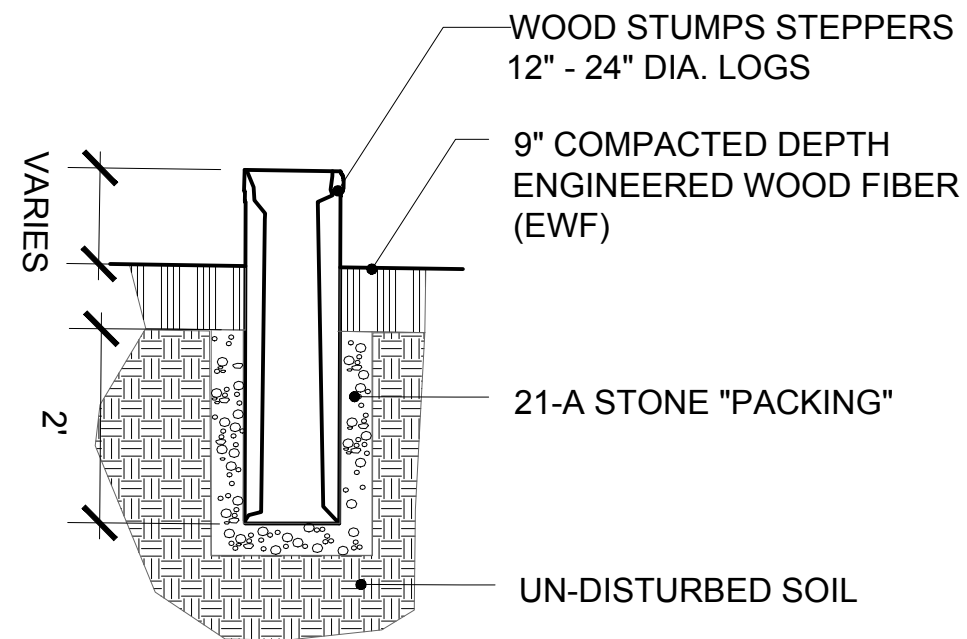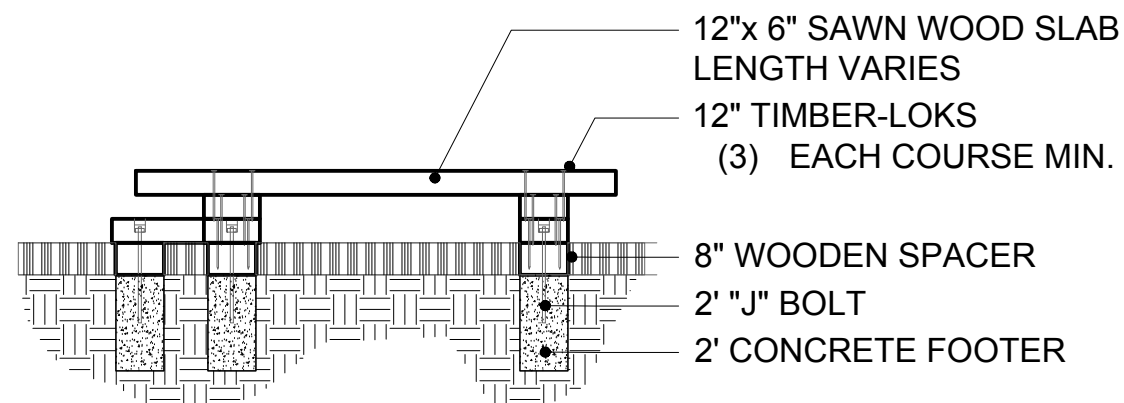






WOOD SHALL BE:
1. OSAGE ORAGNE
2. BLACK LOCUST

PTO WILL SOURCE WOOD FOR STUMPS AND LOGS - CONTRACTOR TO HAUL- ASSUME LESS THAN 30 MILES

LOG LENGTHS:	
EXPOSED	TOTAL LOG LENGTH
6" EXPOSED =	3'-3"
9" EXPOSED =	3'-6"
12" EXPOSED =	3'-9"
15" EXPOSED =	4'-0"
18" EXPOSED =	4'-3"





1 Balance Beam
Scale: 1/4" = 1'-0"

2 Stump Steppers
Scale: 1/2" = 1'-0"

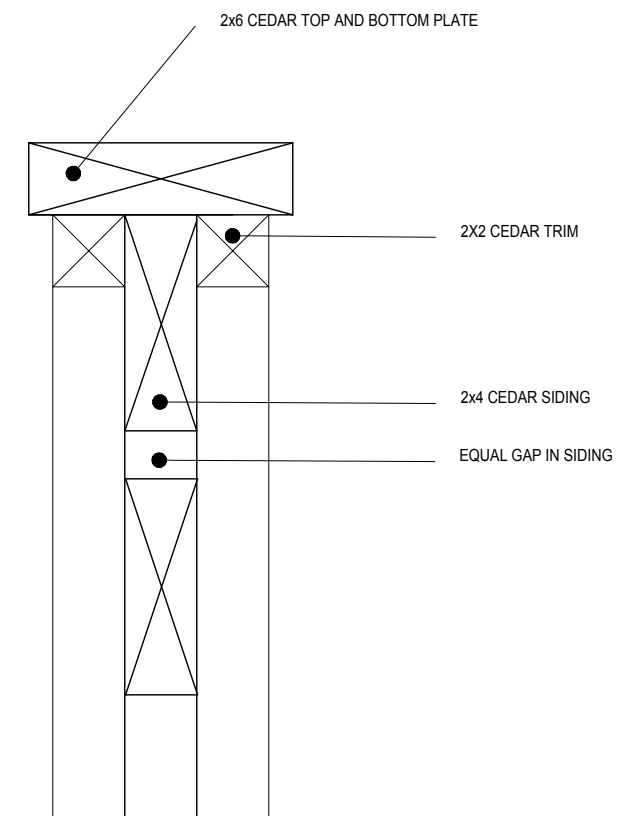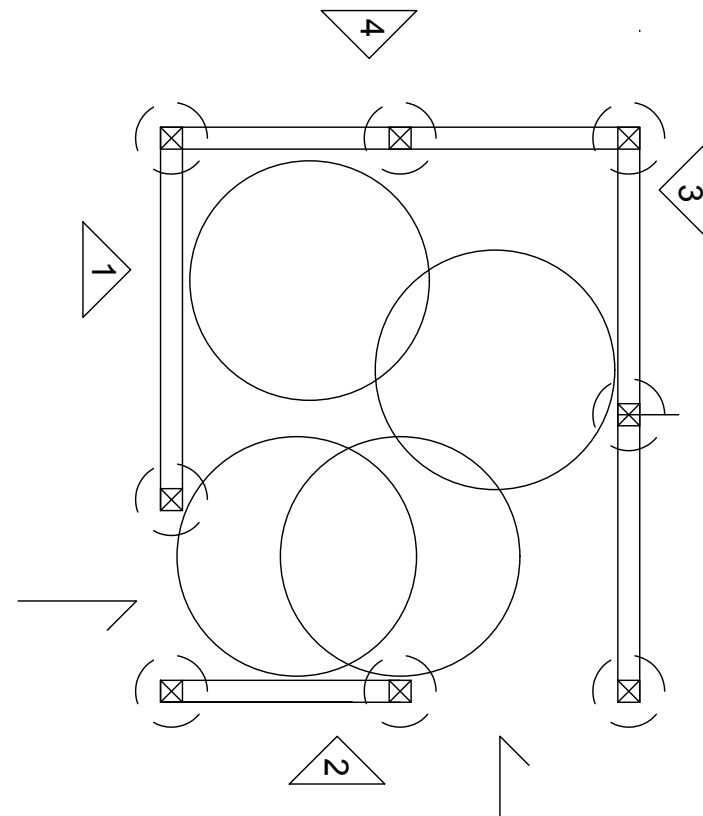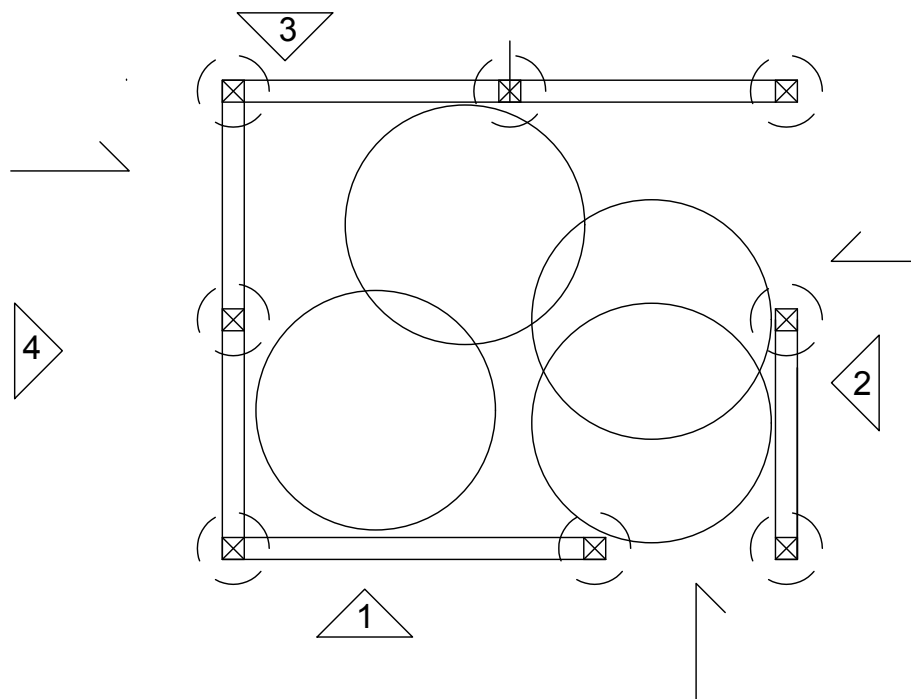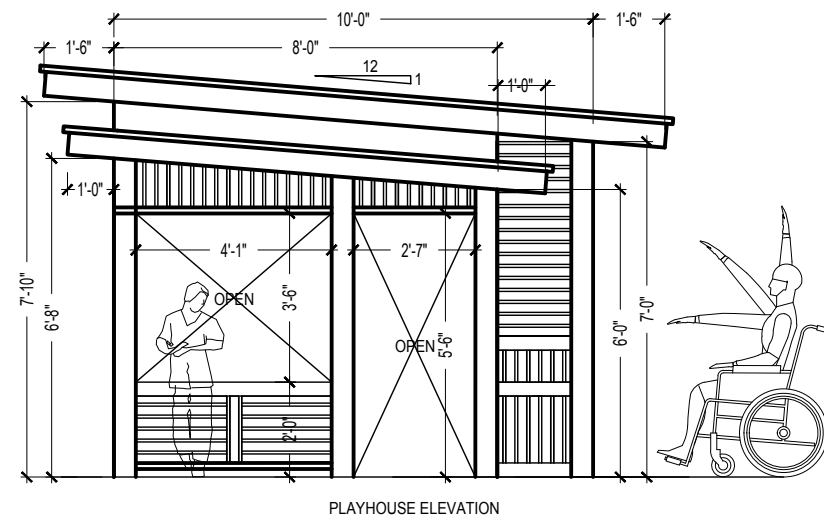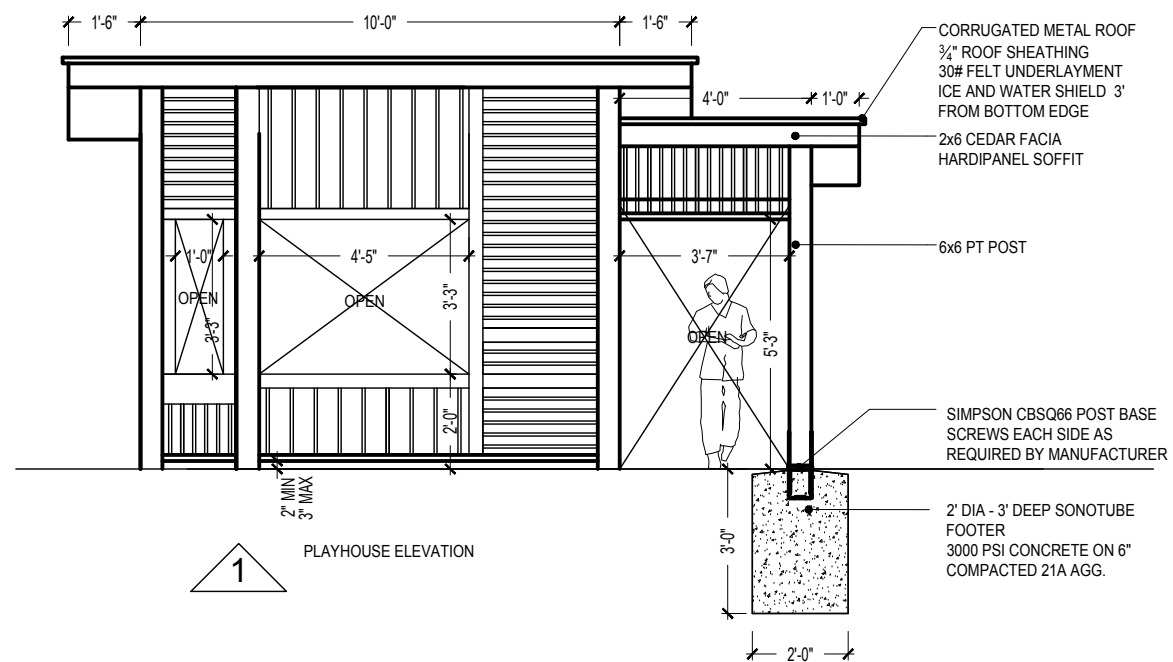


1 Playhouse
Scale: 1/4" = 1'-0"

2 Playhouse Wall Section
Scale: 3" = 1'-0"

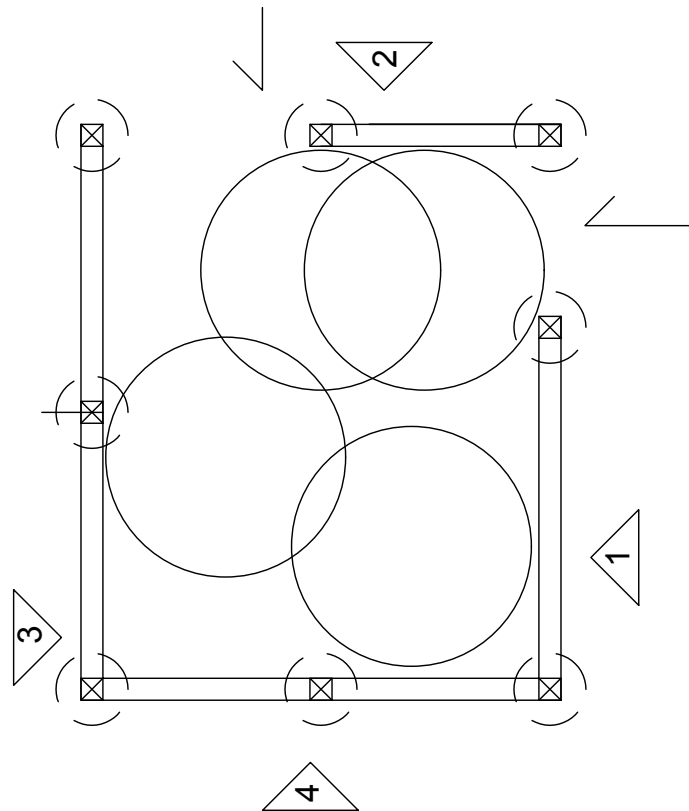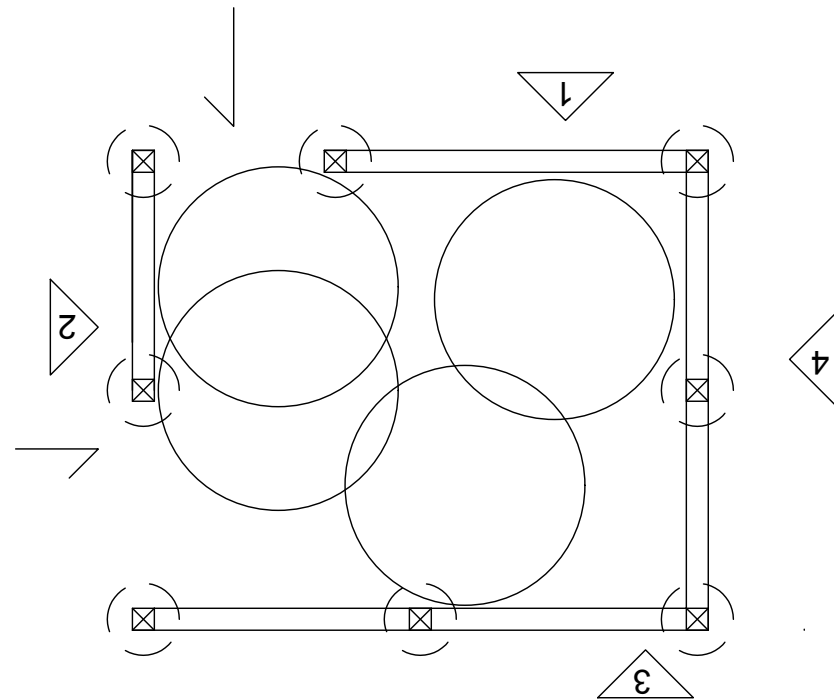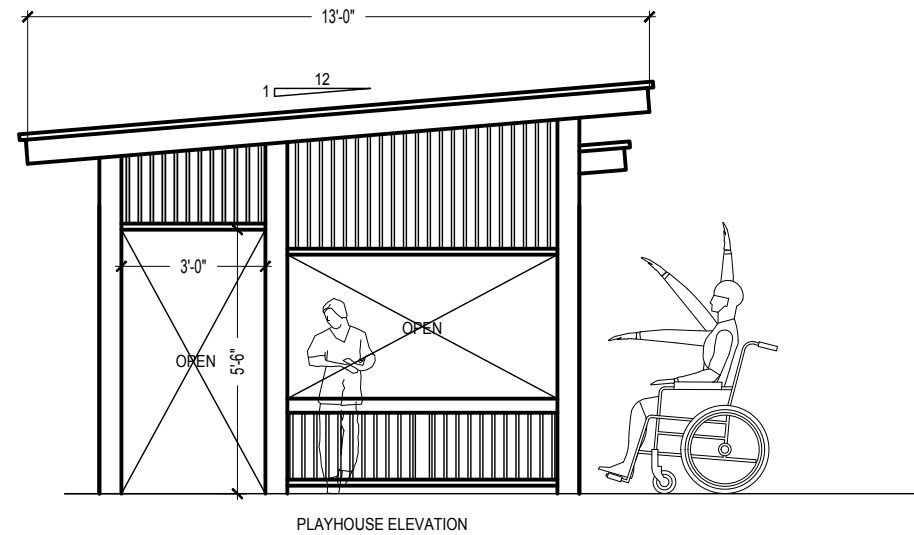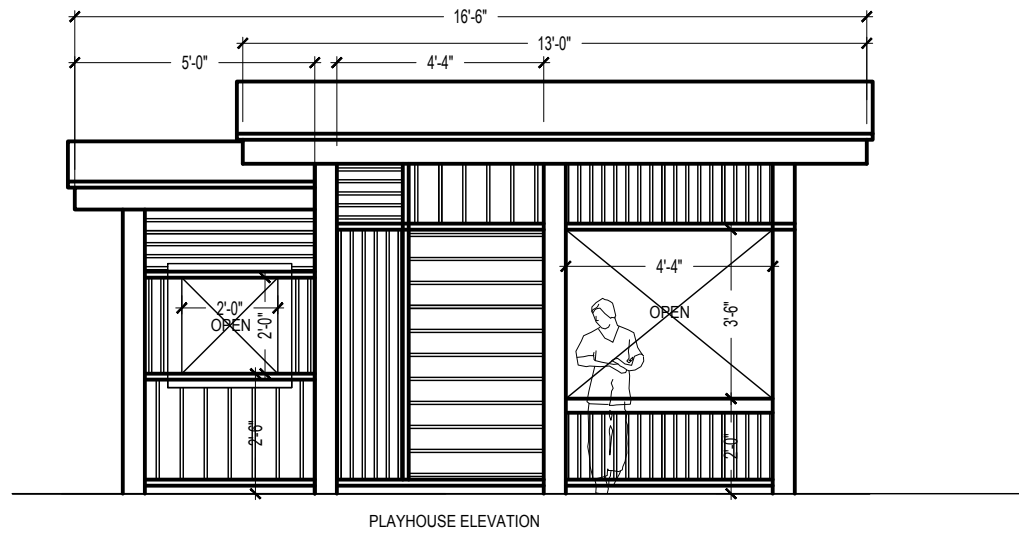


1 Playhouse
Scale: 1/4" = 1'-0"


NOTE:
HURRICANE CLIPS ON ALL RAFTERS

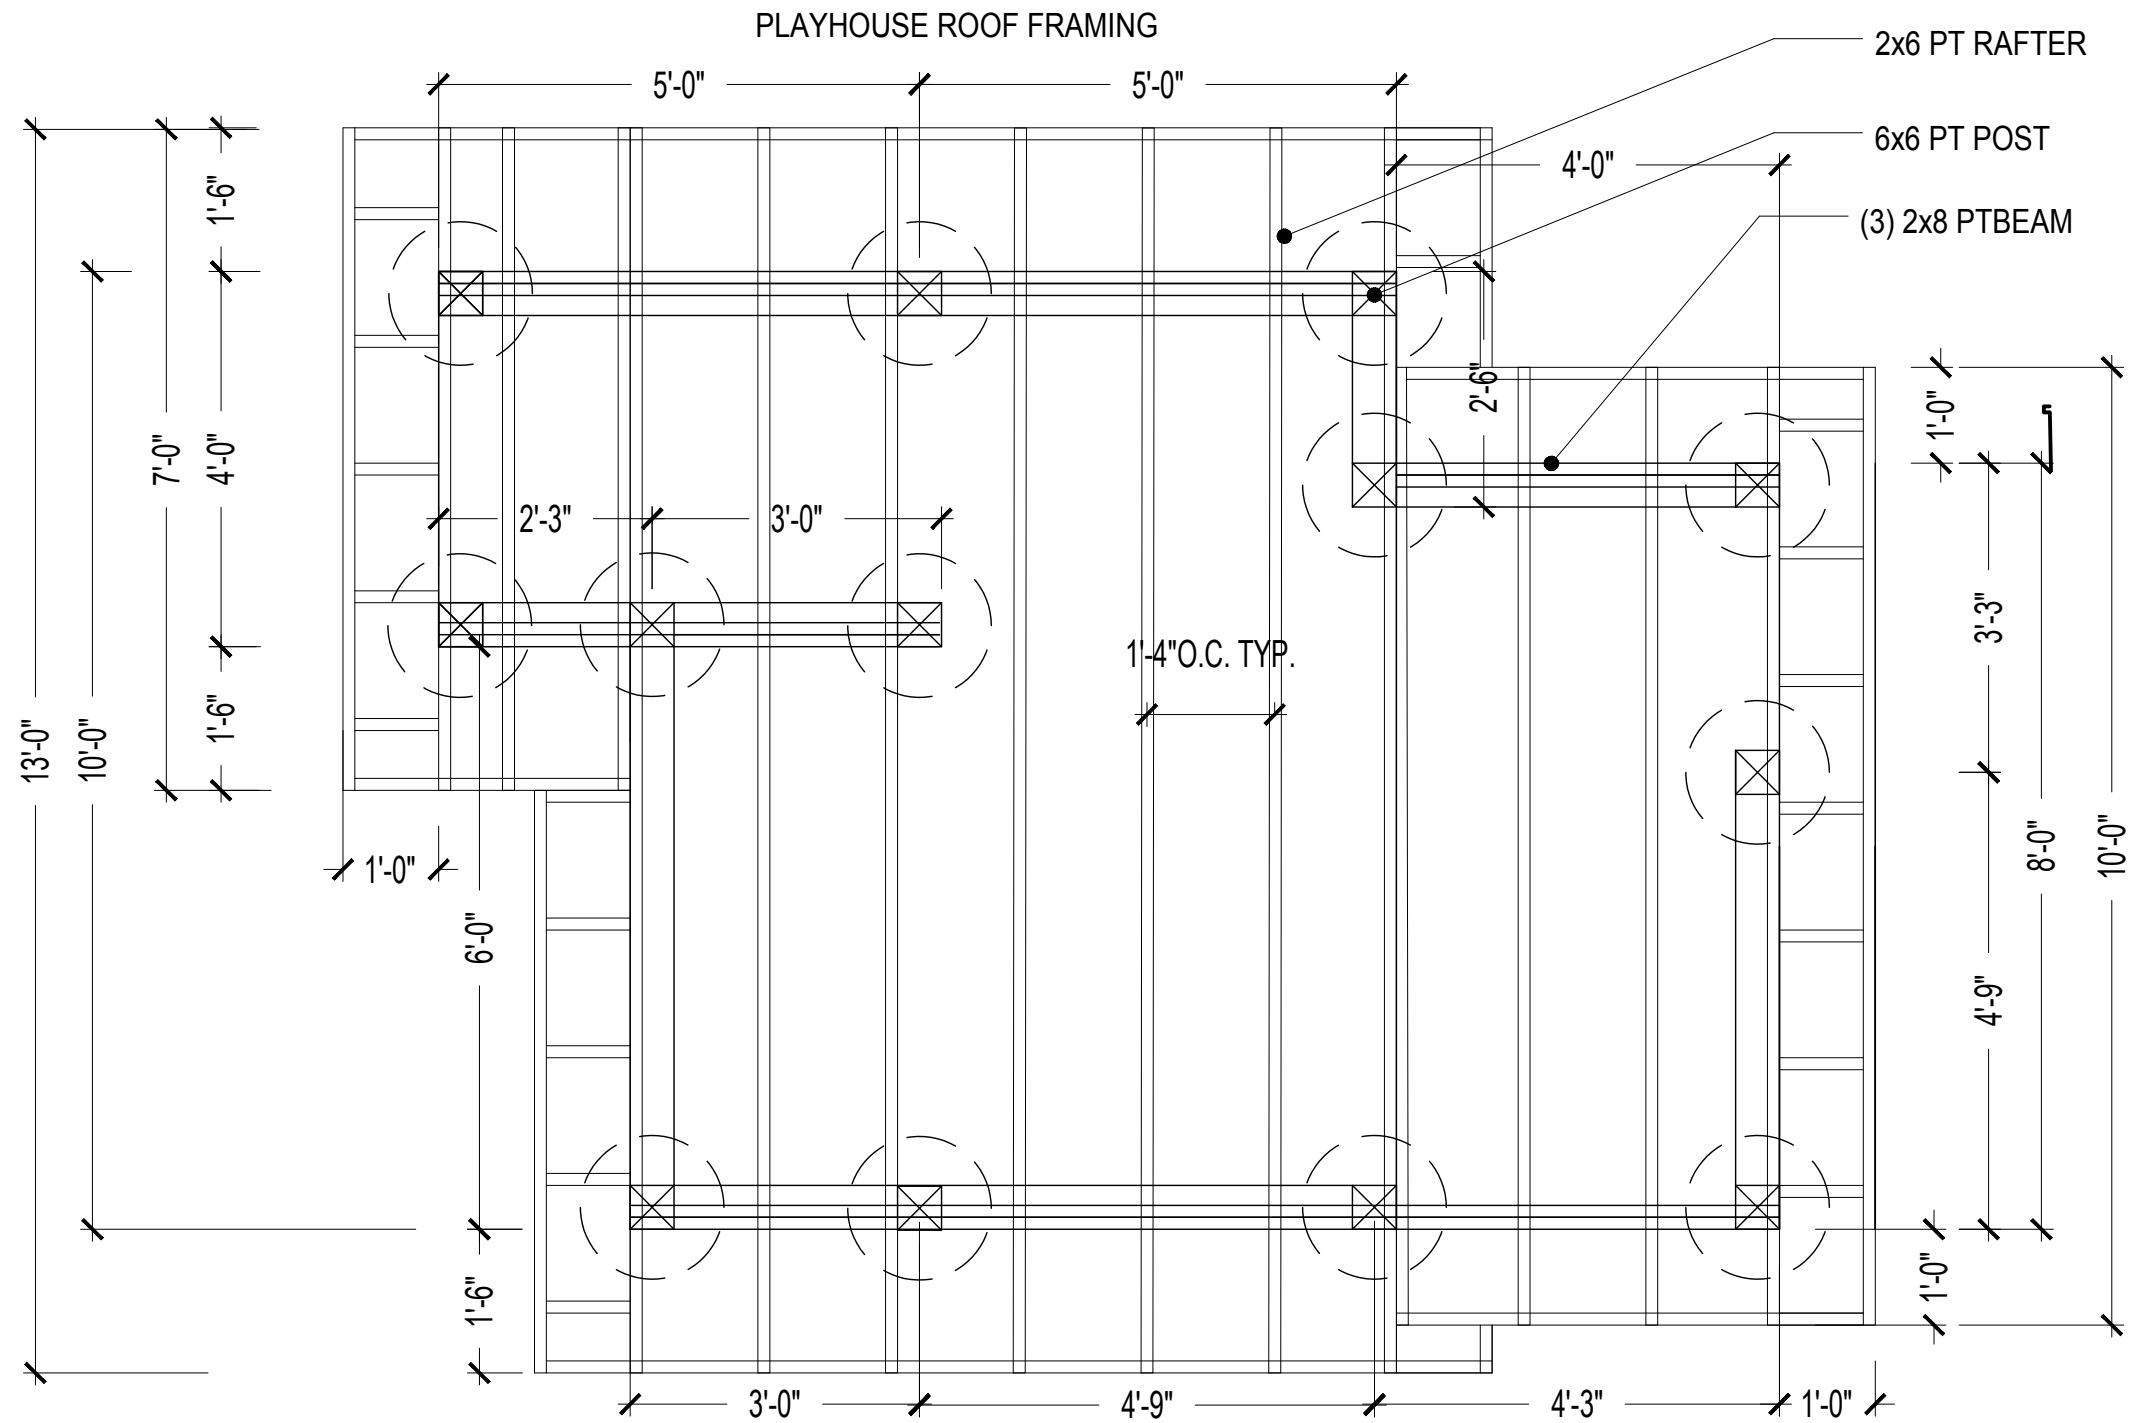

1 Playhouse Roof Framing
Scale: 1/2" = 1'-0"

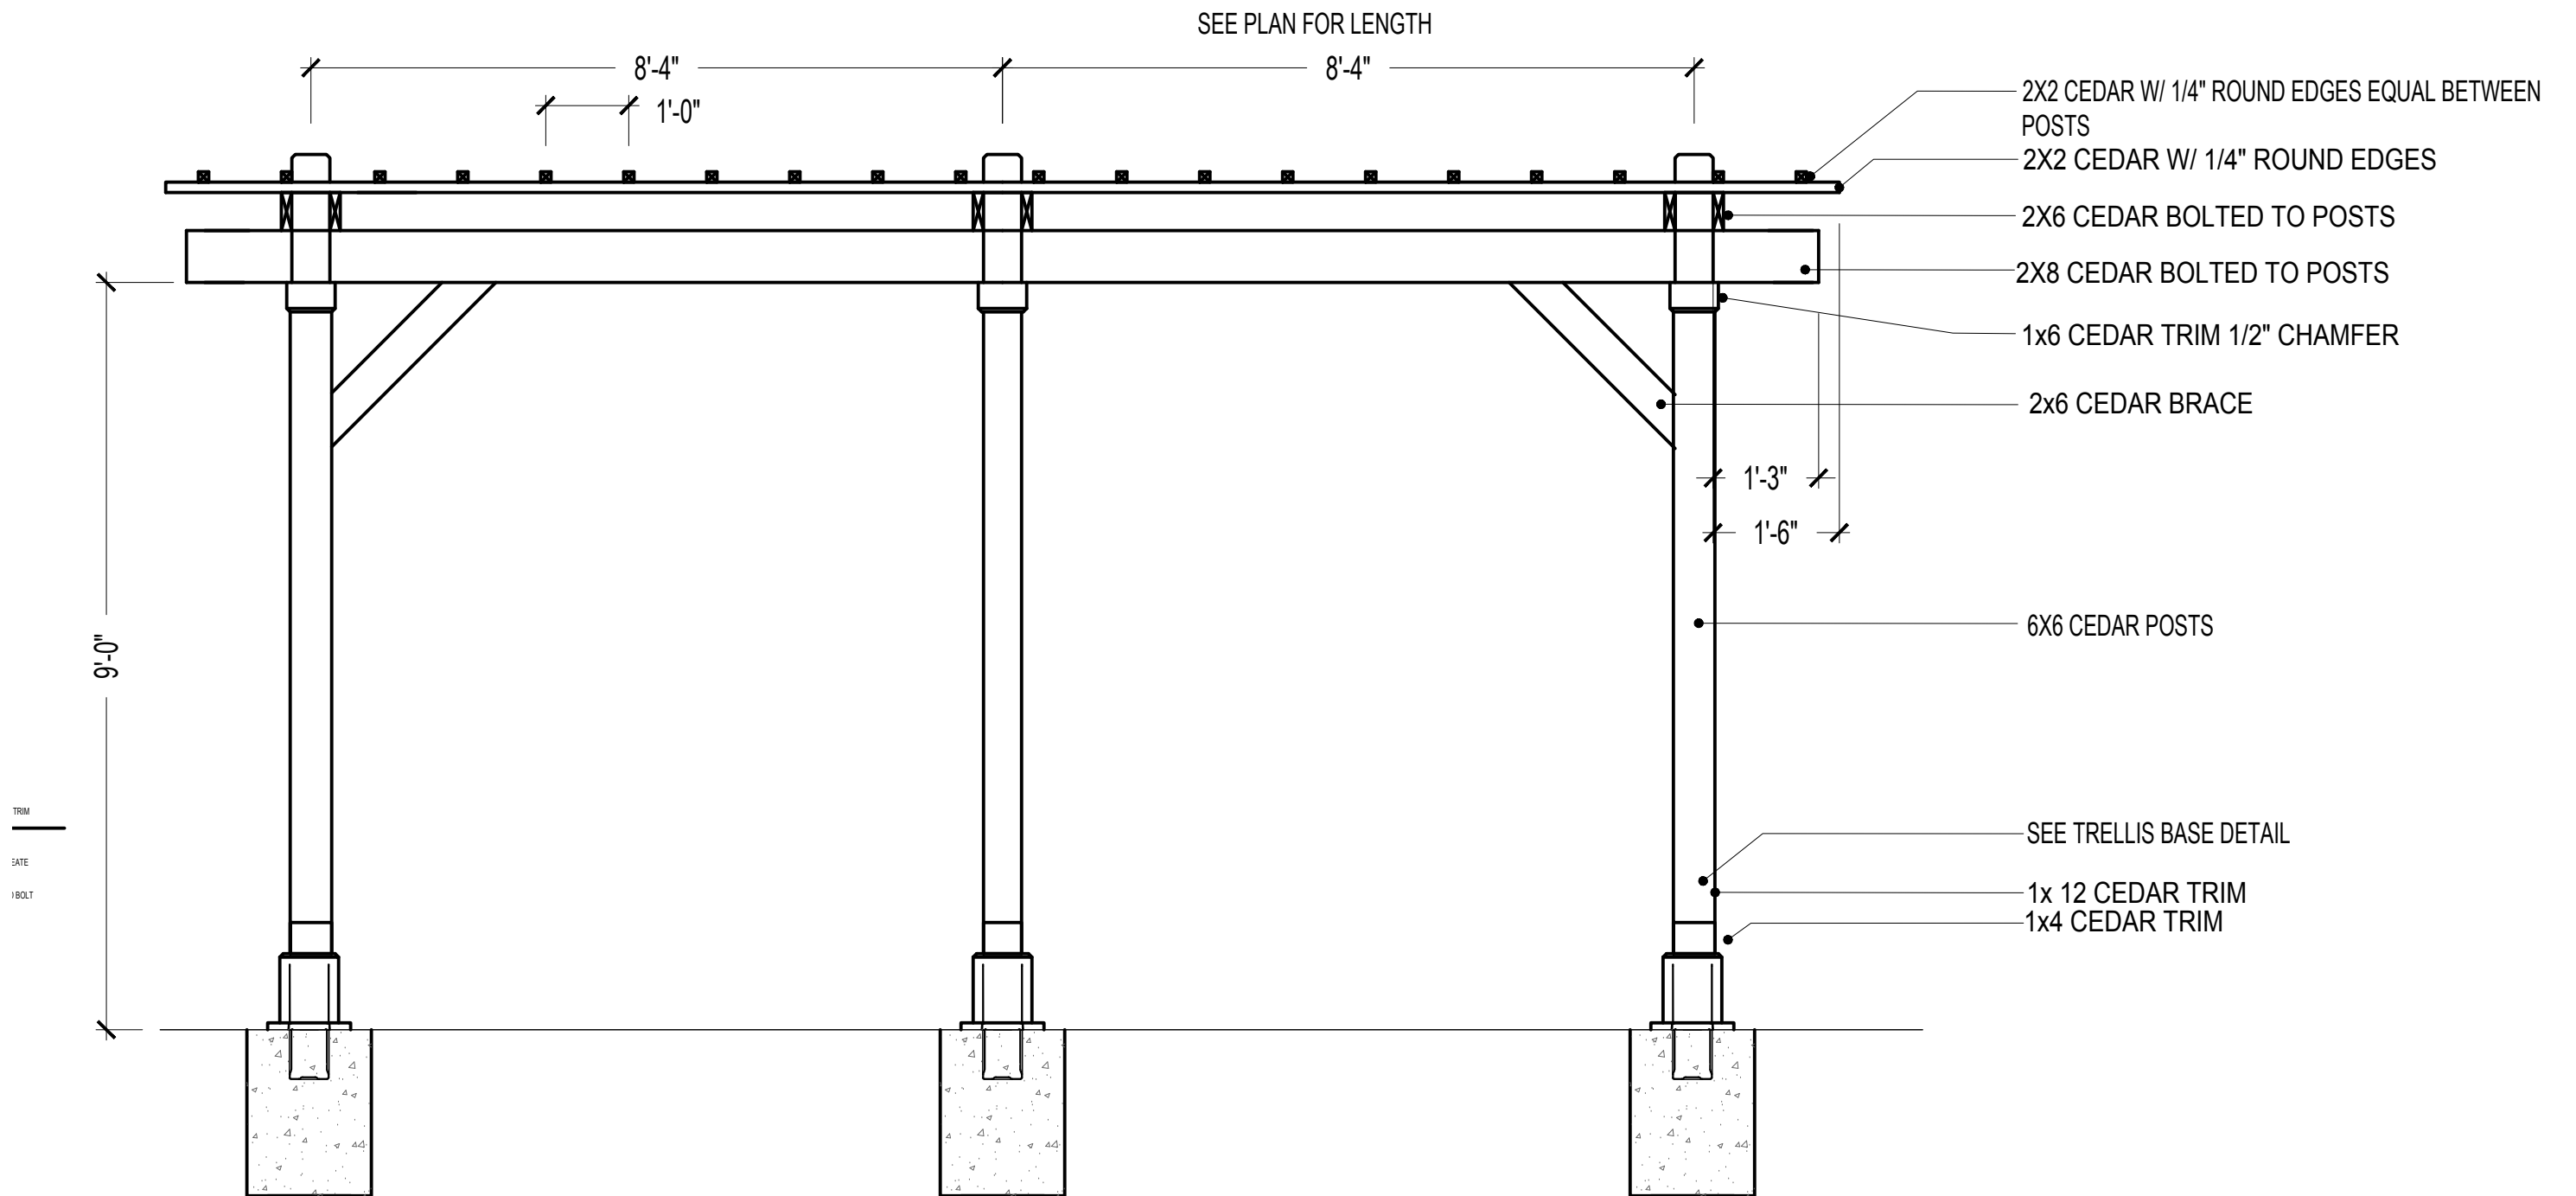

1 Trellis
Scale: 1/2"= 1'-0"

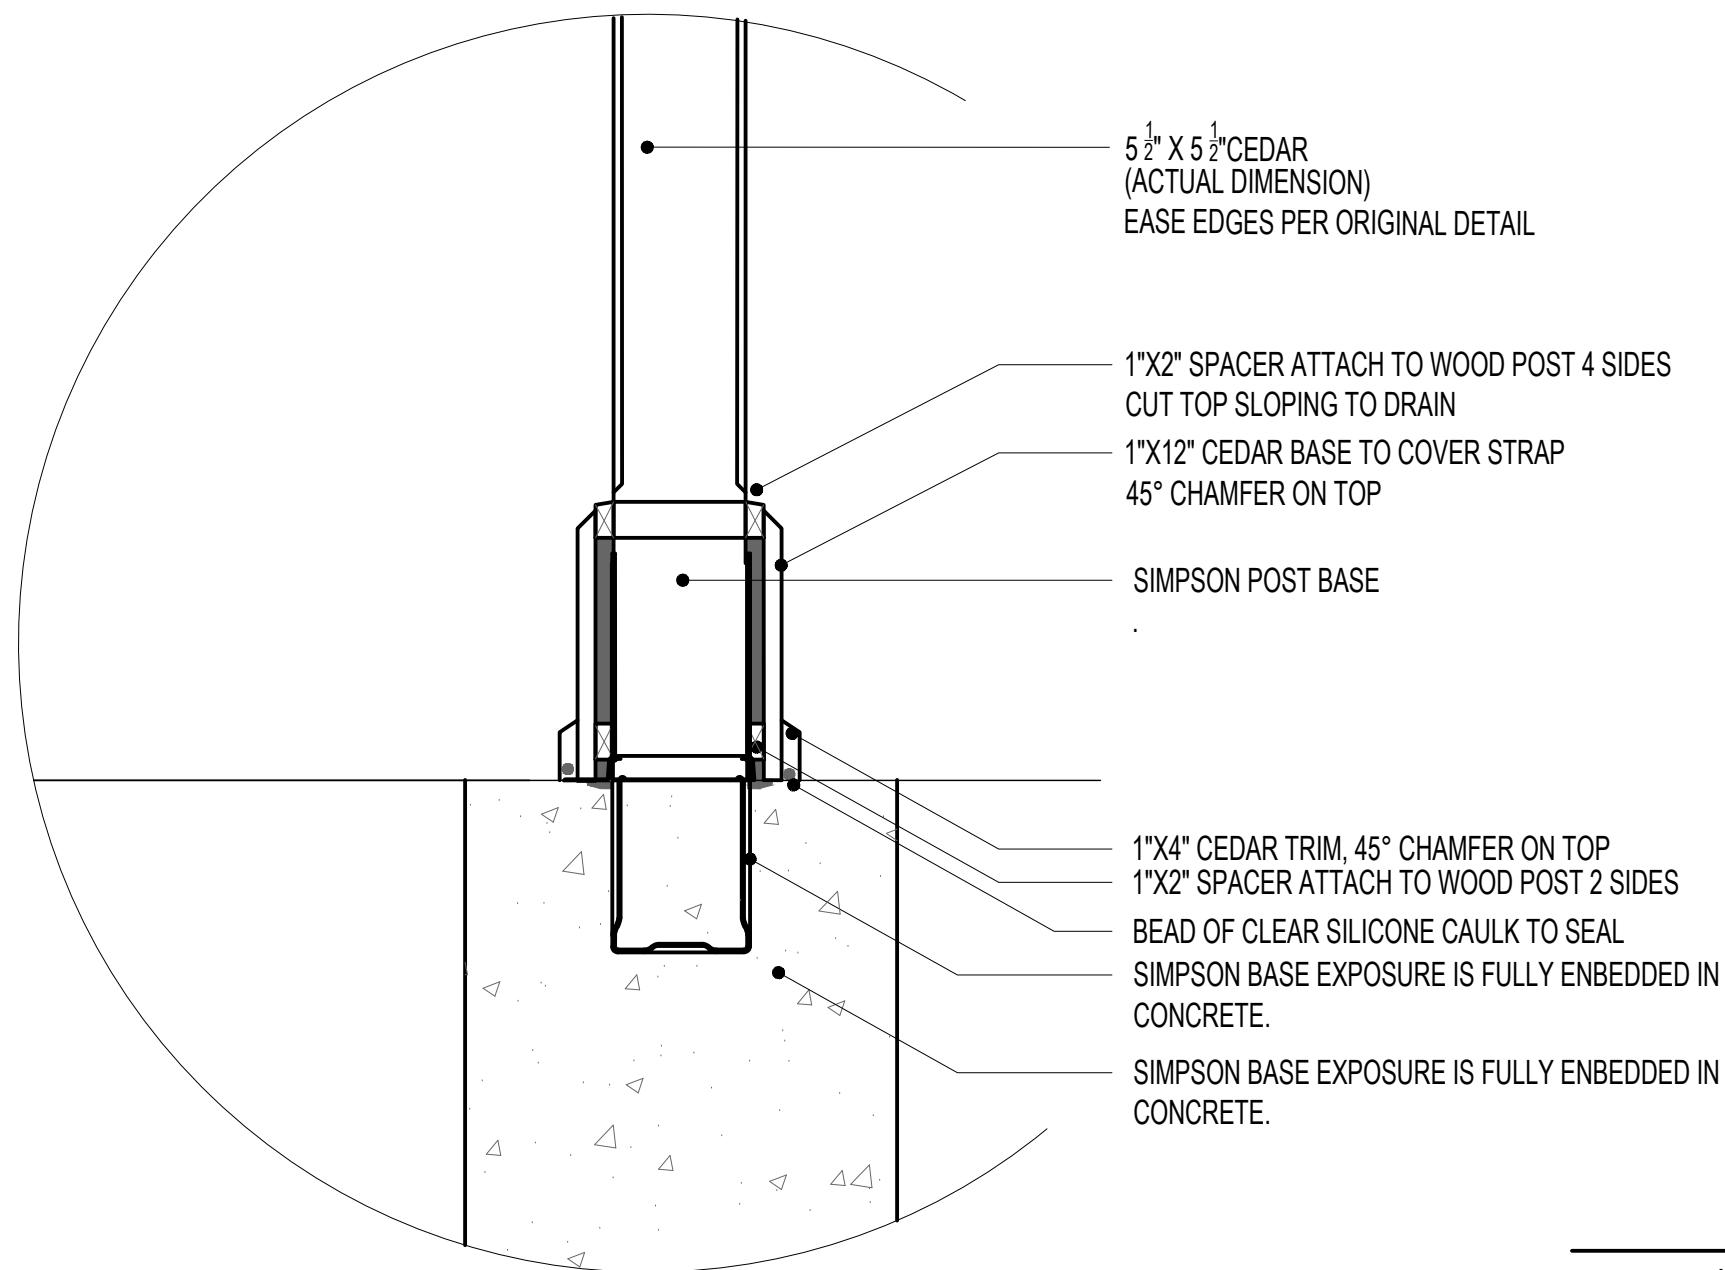

SHADED AREA REPRESENTS VOID AREA BEHIND TRIM




CONTRACTOR'S OPTION

1. CUT A 3/4" NOTCH OUT OF 2" X 10" STOCK TO CREATE VOID FOR BOLT HEADS AND METAL SIDE PLATE.

OR

2. STACK 1"X2" AND 1"X10" TRIM TO CREATE VOID BOLT HEADS AND METAL SIDE PLATE.

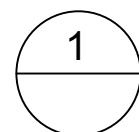

Trellis Base

Scale: 1 1/2" = 1'-0"