

PROPOSED MCINTIRE PARK EAST ACCESS IMPROVEMENTS

FOR

CHARLOTTESVILLE DOGWOOD FOUNDATION

CITY OF CHARLOTTESVILLE, VA.

PROJECT SITE SUMMARY:

SITE ADDRESS:

MCINTIRE PARK EAST
CHARLOTTESVILLE, VA 22906

OWNER

CITY OF CHARLOTTESVILLE
PARKS & RECREATION

APPLICANT:

CHARLOTTESVILLE DOGWOOD FOUNDATION

CONTACT:

GREG KRYSYNYIAK

ADDRESS:

P.O. BOX 8154
CHARLOTTESVILLE, VA 22906
434-295-0033

TELEPHONE NO:

PROJECT ENGINEER:

RACEY ENGINEERING, PLLC


CONTACT:

TYLER S. AUSTIN, P.E., L.S.

ADDRESS:

312 WEST MAIN STREET
LURAY, VIRGINIA 22835
(540) 743-9227

TELEPHONE NO:

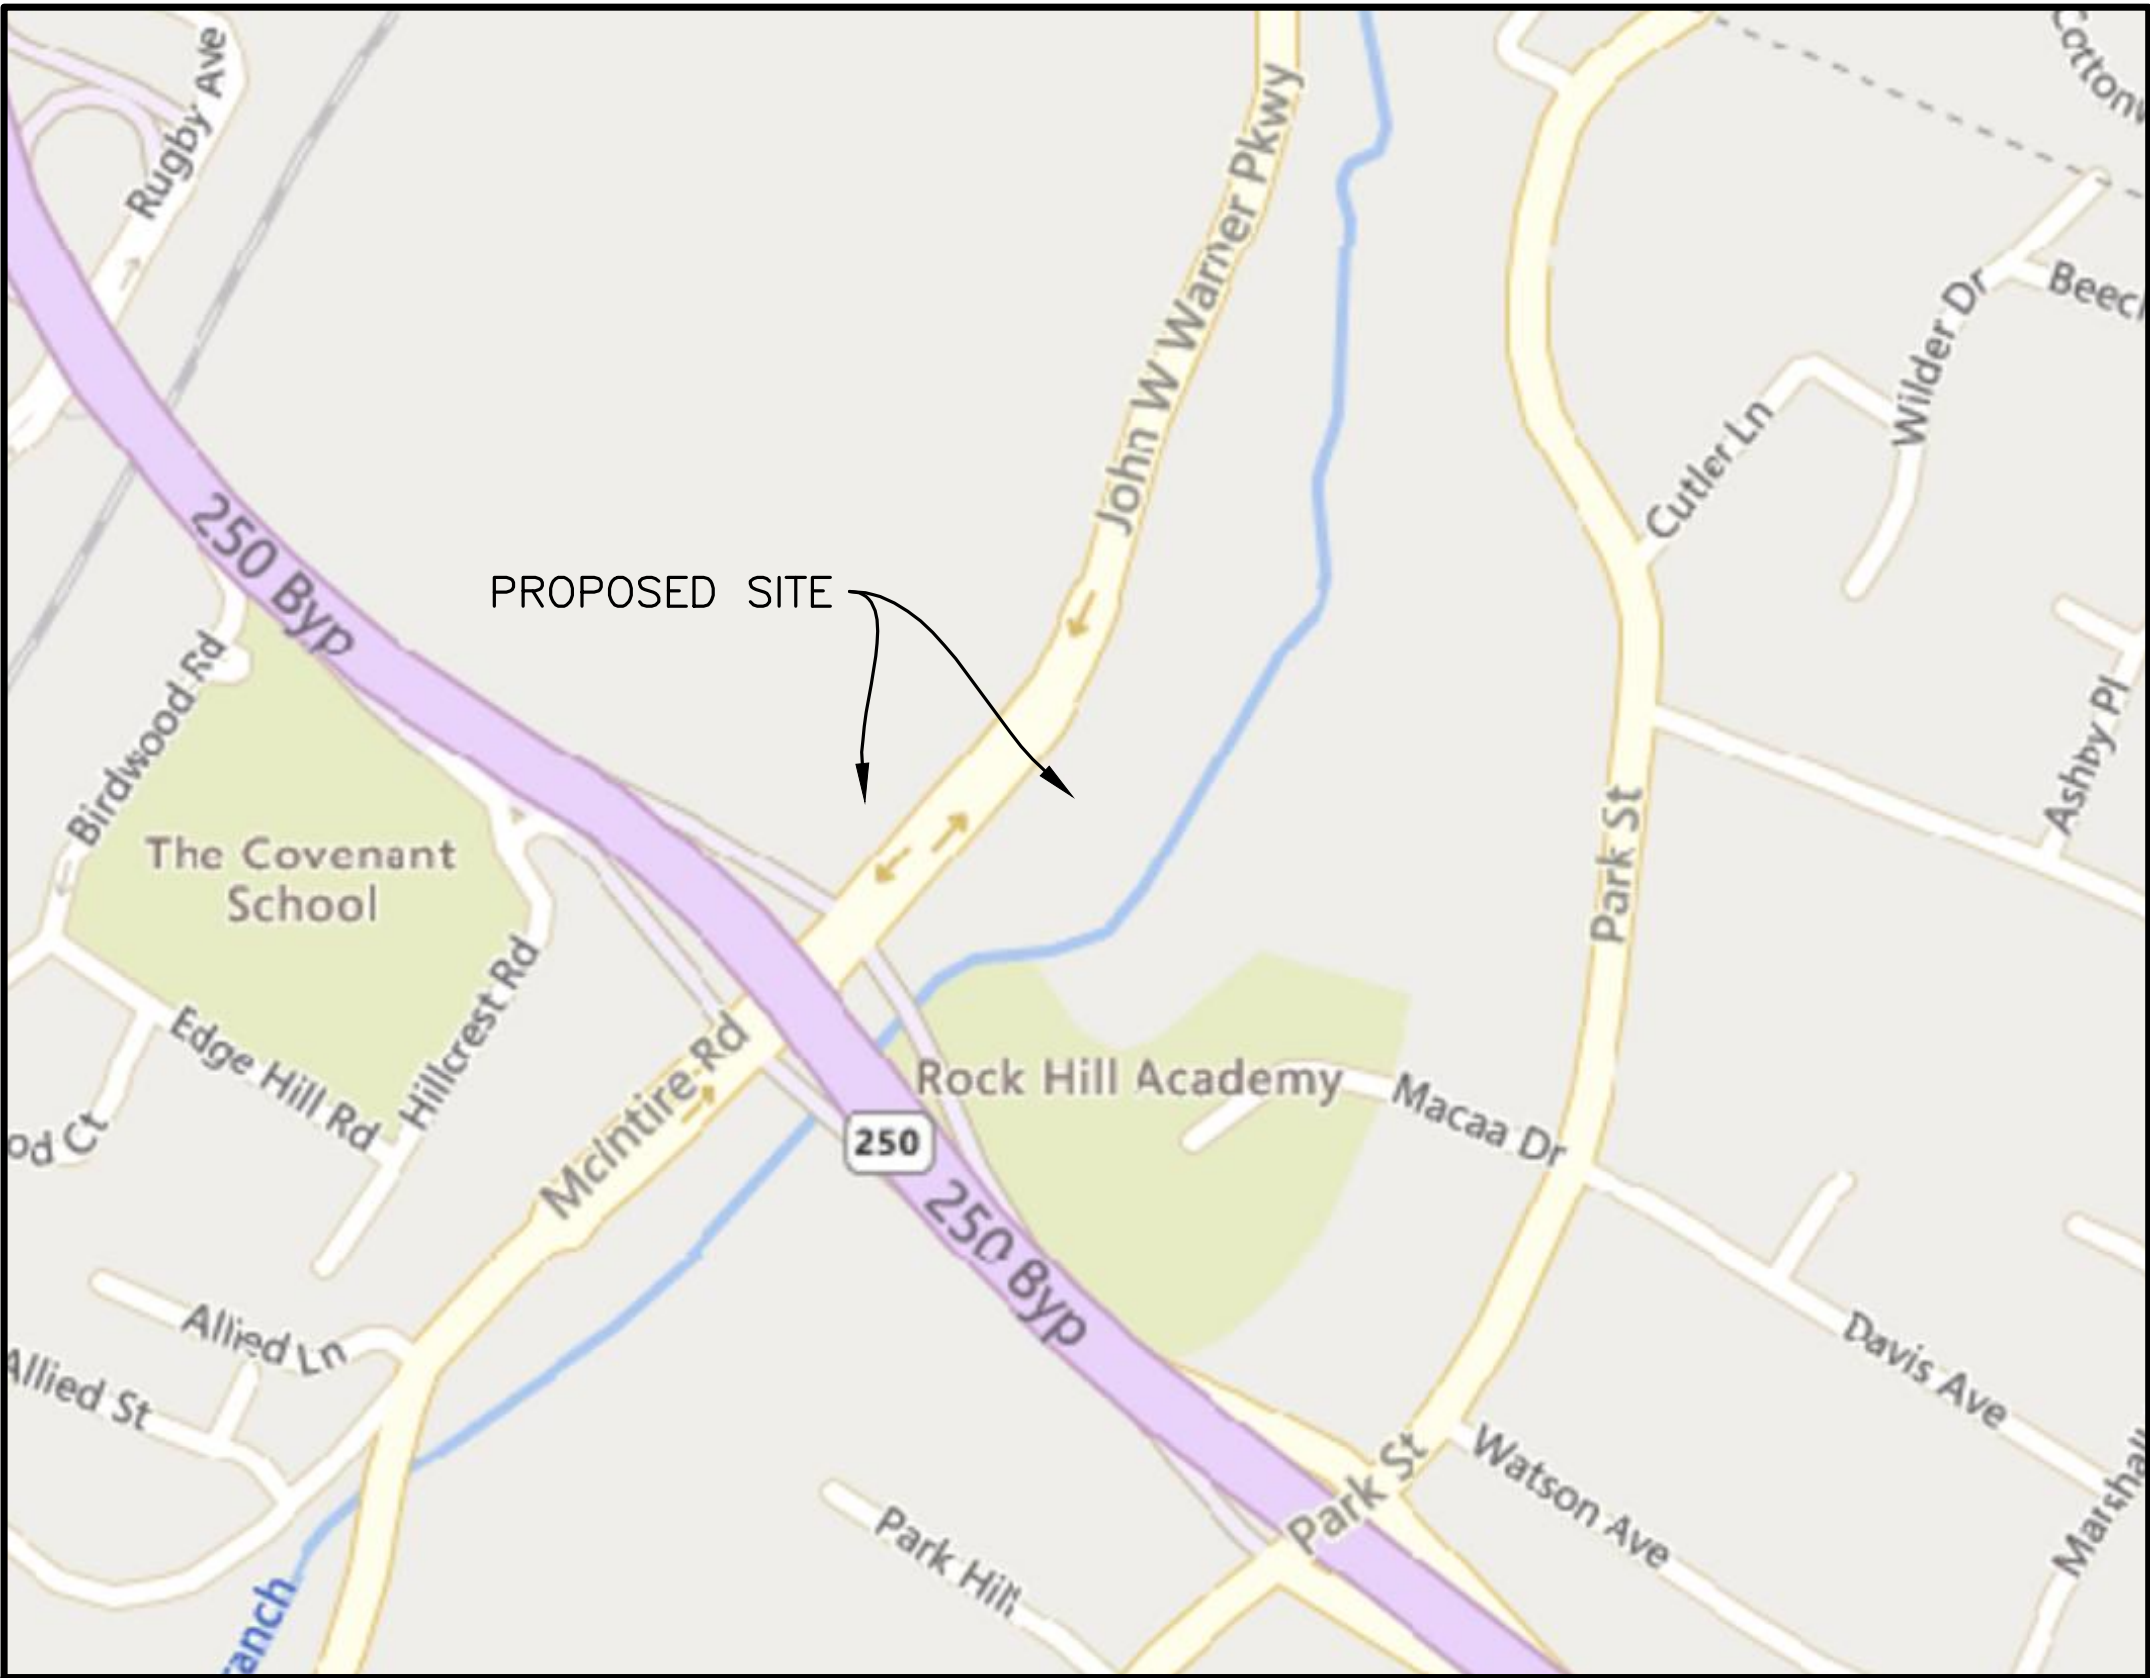

VICINITY MAP
SCALE: 1" = 300'

PROJECT COORDINATES
38° 02' 37.6" N
78° 28' 24.0" W

PROPOSED USE:

THE PROPOSED SITE INCLUDES A NEW PARKING AREA AND PEDESTRIAN BRIDGE TO PROVIDE ACCESS TO MCINTIRE PARK EAST. COMPONENTS INCLUDE AN ASSOCIATED ACCESS ROAD, CONNECTING TRAILS, AND STORMWATER MANAGEMENT.

SHEET LIST TABLE	
SHEET NUMBER	TITLE OF SHEET
T100	TITLE SHEET
C300	GRADING PLANS AND PROFILE
C301	GRADING PLANS AND PROFILE



No.	Submittal / Revision	By	App'd	Date
1	30% PLANS	VP	TSA	07/09/21
2	CLIENT REVIEW	BSR	TSA	12/17/21
3	CLIENT REVIEW 2	BSR	TSA	02/08/22
4	CLIENT REVIEW 3	BSR	TSA	03/09/22
NOT APPROVED FOR CONSTRUCTION				

DESIGNED:BSR

DRAWN:BSR

CHECKED:TSA

PROPOSED MCINTIRE PARK EAST ACCESS IMPROVEMENTS

TITLE SHEET

CHARLOTTESVILLE DOGWOOD FOUNDATION

CITY OF CHARLOTTESVILLE, VA.

RACEY PROJECT NUMBER: 8383

PUBLISH DATE: 7/11/2022

T100



C301

PROPOSED DOGWOOD VIETNAM MEMORIAL ACCESS IMPROVEMENTS


AERIAL UNDERLAY

CHARLOTTESVILLE DOGWOOD FOUNDATION

CITY OF CHARLOTTESVILLE, VA.

RACEY PROJECT NUMBER: 8383

PUBLISH DATE: 3/29/2022

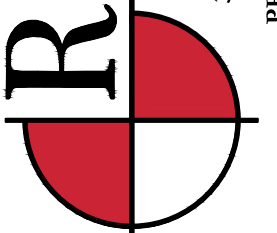

RACEY
ENGINEERING
312 WEST MAIN ST. - P.O. BOX 387
LURAY, VA 22835
PH: (640) 743-9227 - FAX: (640) 743-6118



No.	Submittal / Revision	By	App'd	Date
1	30% PLANS	VP	TSA	07/09/21
2	CLIENT REVIEW	BSR	TSA	12/17/21
3	CLIENT REVIEW 2	BSR	TSA	02/08/22
4	CLIENT REVIEW 3	BSR	TSA	03/09/22
NOT APPROVED FOR CONSTRUCTION				