

REZONING APPLICATION PLAN AMENDMENT FOR
RIVERSIDE VILLAGE
TAX MAP 78, PARCEL 58
RIVANNA DISTRICT, ALBEMARLE COUNTY, VIRGINIA
ZMA 201500003

VICINITY MAP SCALE: 1"=1,000'

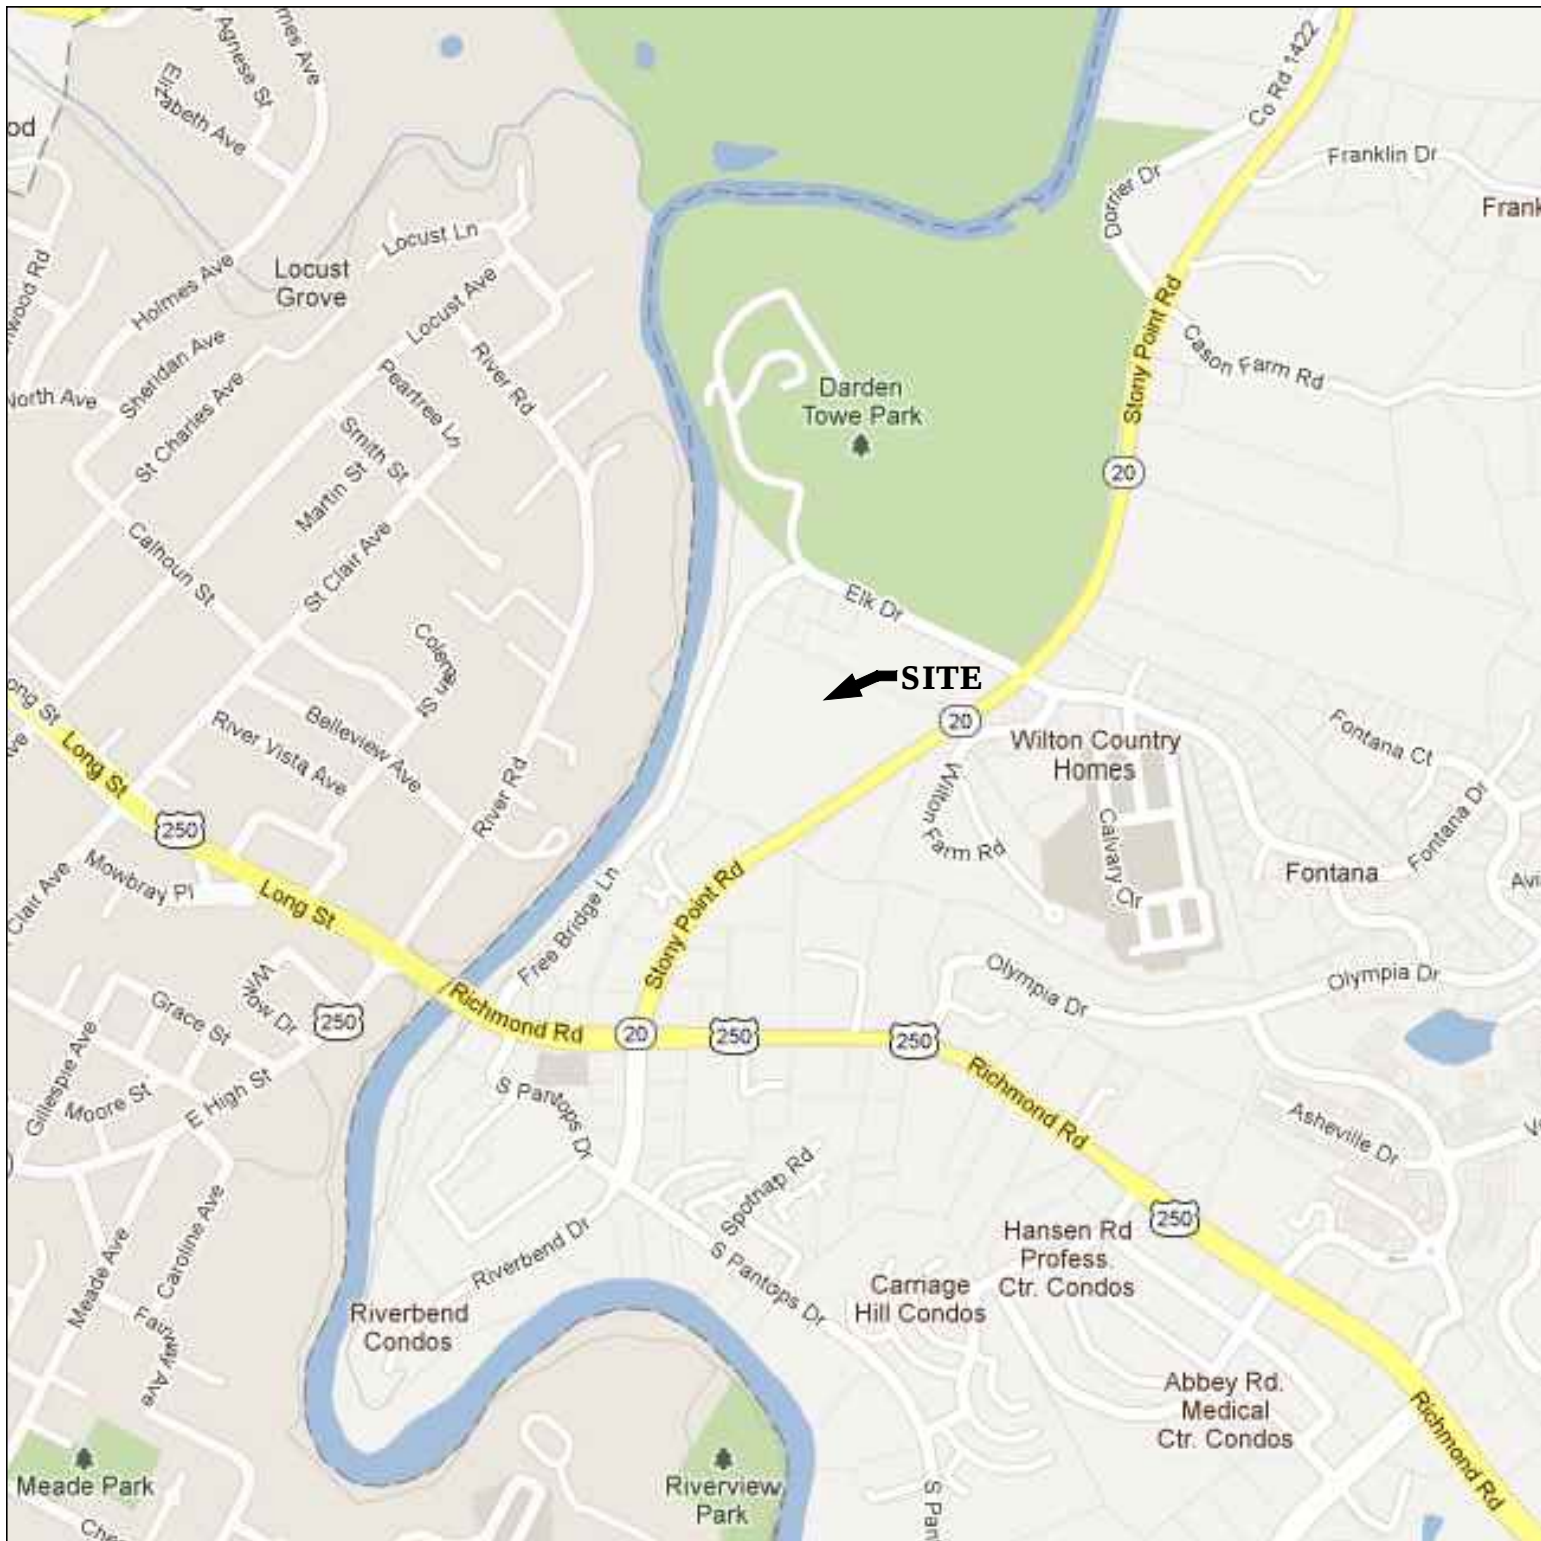


IMAGE PROVIDED BY GOOGLE MAPS

SHEET INDEX

- C1 - COVER SHEET
- C2 - REGIONAL CONTEXT MAP & PARCEL OVERVIEW
- C3 - EXISTING CONDITIONS & PROPOSED FLOODPLAIN FILL AREAS
- C4 - BLOCK PLAN
- C5 - CODE OF DEVELOPMENT
- C6 - CODE OF DEVELOPMENT
- C7 - CONCEPTUAL GRADING & UTILITY PLAN
- C8 - SITE SECTIONS & PROPOSED ROUTE 20 IMPROVEMENTS

PROPERTY INFORMATION

OWNER/DEVELOPER:
RIVERSIDE VILLAGE PROPERTIES, INC.
200 GARRETT ST, SUITE O
CHARLOTTESVILLE, VA 22902

LEGAL REFERENCE:
DB 4150 PG 020
TAX MAP 78 PARCEL 58 (18.66 ACRES TOTAL)

MAGISTERIAL DISTRICT:
RIVANNA

BASE INFORMATION

SOURCE OF BOUNDARY SURVEY:
BOUNDARY SURVEY COMPLETED BY ROGER W. RAY & ASSOCIATES. DATED 10/15/2012.

SOURCE OF TOPOGRAPHY:
TWO (2) FOOT CONTOUR INTERVAL TOPOGRAPHY FROM AERIAL SURVEY BY LOUISA AERIAL SURVEYS, INC.

BENCHMARK(S):
NAVD88

WATER SOURCE:
ALBEMARLE COUNTY SERVICE AUTHORITY

SEWER SERVICE:
ALBEMARLE COUNTY SERVICE AUTHORITY

THIS PROPERTY IS ZONED: R1 - RESIDENTIAL, EC - ENTRANCE CORRIDOR


APPLICATION PLAN NOTES:

1. THIS APPLICATION PLAN PROPOSES A CHANGE IN LAND USE FROM R-1 (RESIDENTIAL) TO NMD (NEIGHBORHOOD MODEL DISTRICT) TO ALLOW MIXED USE DEVELOPMENT OF THE SITE.
2. THIS SITE LIES WITHIN THE UPPER RIVANNA RIVER WATERSHED.
3. REFER TO CODE OF DEVELOPMENT ON SHEETS 6 AND 7 FOR PROJECT DESCRIPTION.
4. VARIATIONS TO THIS ZMA APPLICATION PLAN FOR LANDSCAPING REQUIREMENTS AND SETBACK REQUIREMENTS (VARIATION #1 AND #2) WERE APPROVED BY THE BOARD OF SUPERVISORS ON 12/10/2014.


COVER SHEET				
Rev #	Date	Description		
1	11-08-13	ZMA 12-2013	Approved by BOS	
2	01-08-15	Version #1 and #2 Approved by BOS		
3	03-16-15	"CDD" Proffer Amend. Submitted		
4	05-18-15	County Staff Comments		
5	06-18-15	County Staff Comment		

REZONING APPLICATION PLAN FOR:	
RIVERSIDE VILLAGE	
ALBEMARLE COUNTY, VIRGINIA	

Date	05/21/2012
Scale	N/A
Sheet No.	1 OF 8
File No.	12.009

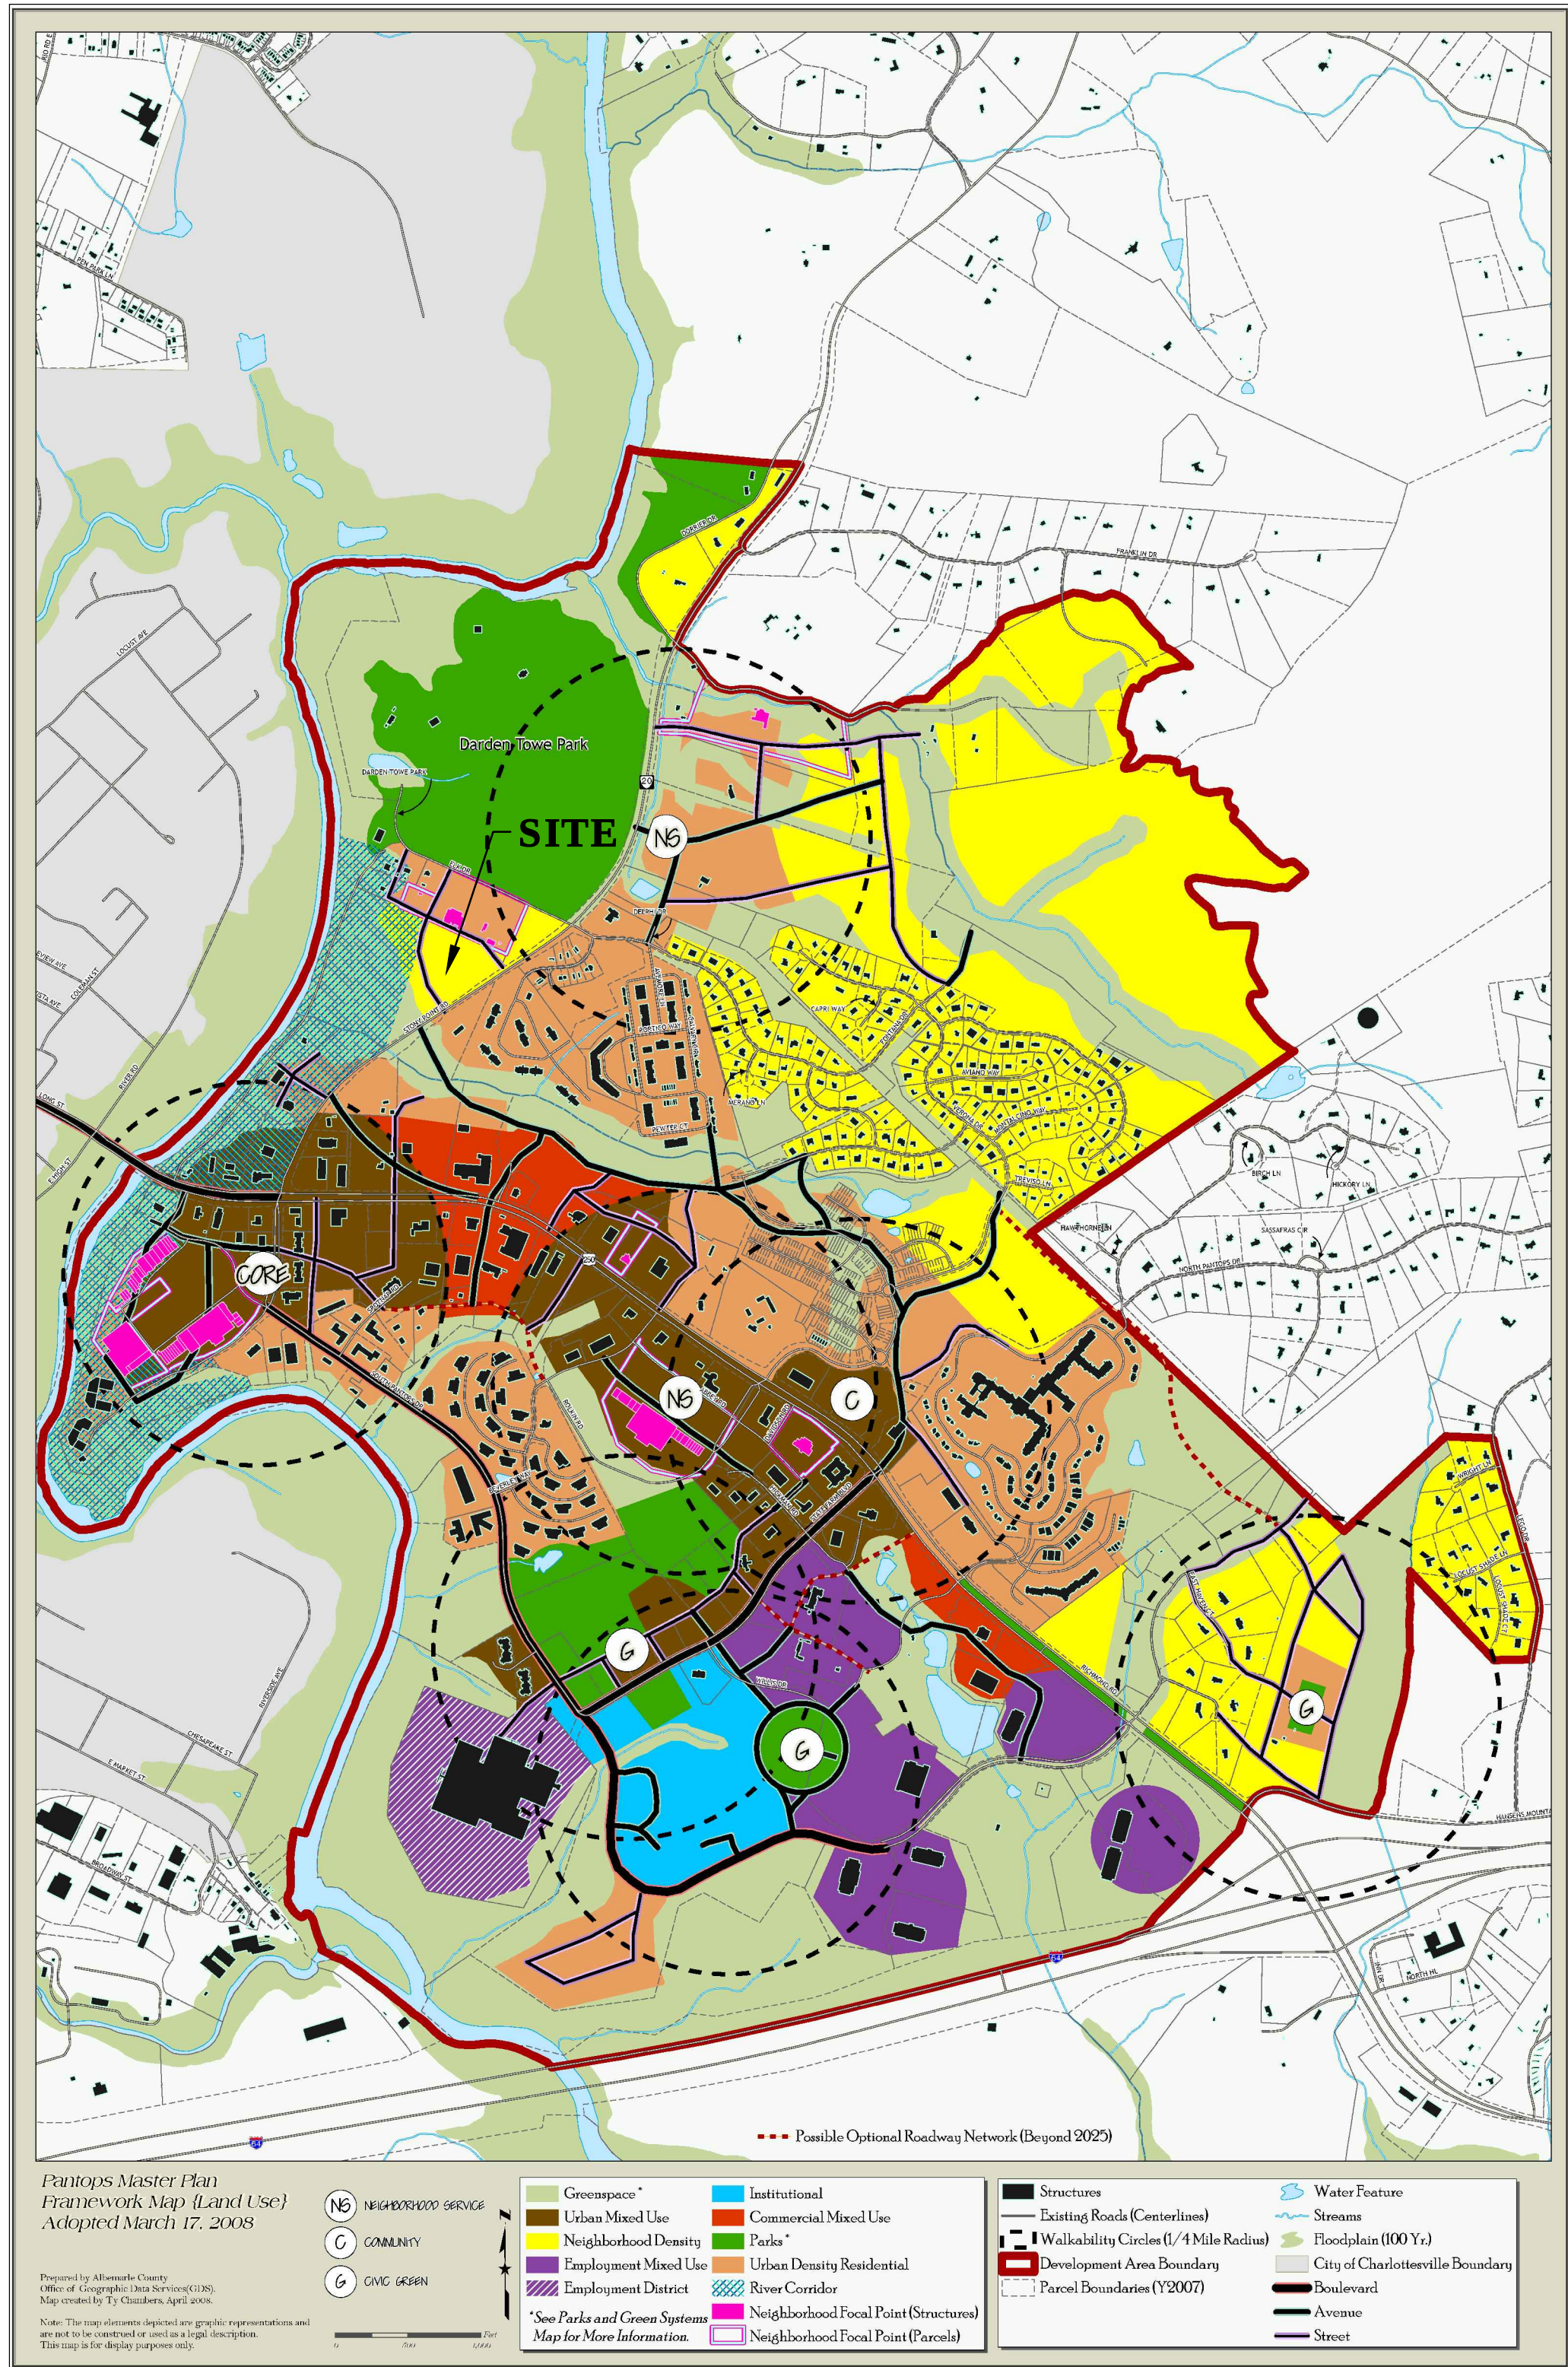

REGIONAL CONTEXT MAP - PANTOPS MASTER PLAN
SCALE: 1"= 1,000'

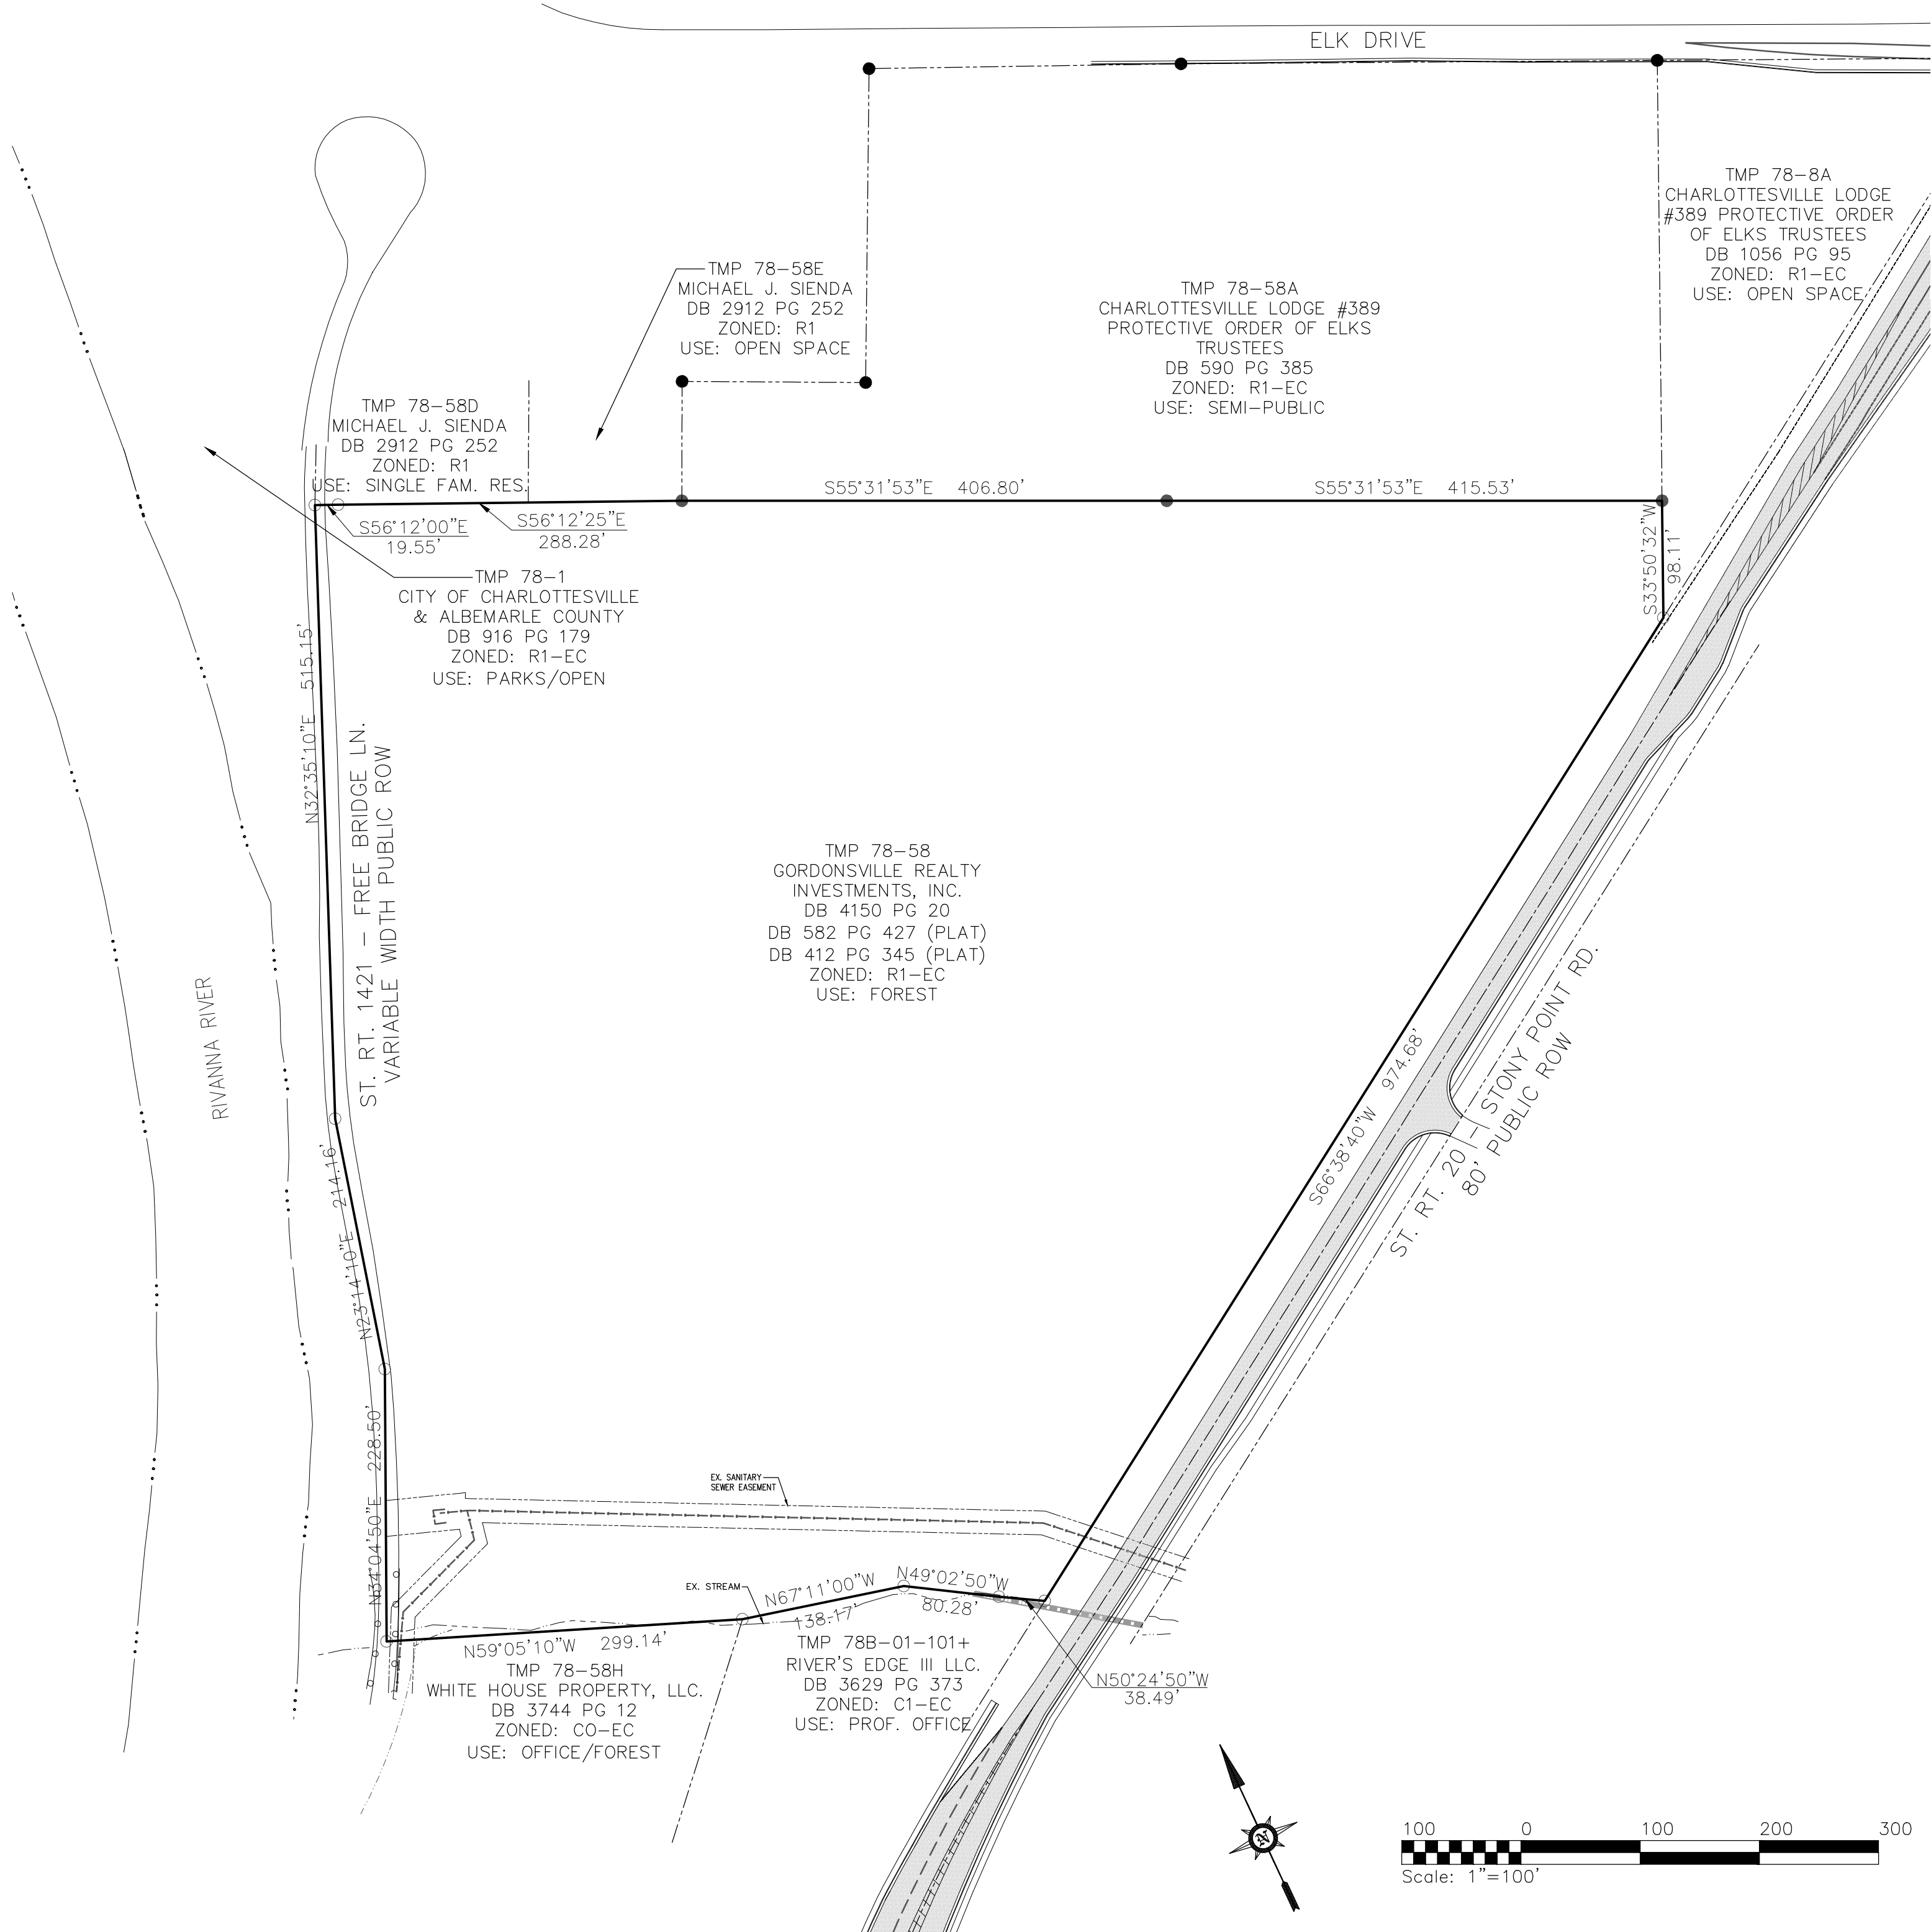

PARCEL OVERVIEW

REGIONAL CONTEXT MAP & PARCEL OVERVIEW		
Rev #	Date	Description
1	11-08-13	Initial Version by BGS
2	01-08-15	Version II and #2 Approved by BGS
3	03-16-15	COO/Proffer Amend. Submitted
4	05-18-15	County Staff Comments


DEVELOPMENT BLOCK SUMMARY								
BLOCK	ACREAGE	ALLOWED USE	MINIMUM DWELLING UNITS	MAXIMUM DWELLING UNITS	MAX. BLOCK GROSS DENSITY DU/ARCE	PERMITTED RESIDENTIAL HOUSING	MINIMUM COMMERCIAL SQ. FT.	MAXIMUM COMMERCIAL SQ. FT.
BLOCK 1	2.47	MIX USED	0 UNITS	16 UNITS	6.5	MULTI-FAMILY	16,000 SF	36,000 SF
BLOCK 2 (A, B, and C)	2.71	RESIDENTIAL	12 UNITS	28 UNITS	10.3	SF ATTACHED SF DETACHED TOWNHOUSE MULTI-FAMILY	NO COMMERCIAL USES PERMITTED	NO COMMERCIAL USES PERMITTED
BLOCK 3 (A and B)	1.56	RESIDENTIAL	8 UNITS	14 UNITS	9.0	SF ATTACHED SF DETACHED	NO COMMERCIAL USES PERMITTED	NO COMMERCIAL USES PERMITTED
BLOCK 4	0.77	RESIDENTIAL	5 UNITS	12 UNITS	15.6	SF ATTACHED SF DETACHED TOWNHOUSE	NO COMMERCIAL USES PERMITTED	NO COMMERCIAL USES PERMITTED
BLOCK 5	0.99	MIXED-USE	6 UNITS	24 UNITS	24.2	MULTI-FAMILY	NO MINIMUM COMMERCIAL SPACE	10,000 SF
BLOCK 6	8.27	OPEN SPACE (PARK DEDICATION)	NO RESIDENTIAL USES PERMITTED	NO RESIDENTIAL USES PERMITTED	N/A	NO RESIDENTIAL USES PERMITTED	NO COMMERCIAL USES PERMITTED	NO COMMERCIAL USES PERMITTED
PUBLIC ROAD EASEMENTS	1.13	ROUTE 20 AND INTERNAL ROAD DEDICATIONS	N/A	N/A	N/A	N/A	N/A	N/A
PRIVATE ROAD EASEMENTS	0.75	INTERNAL ROAD EASEMENTS	N/A	N/A	N/A	N/A	N/A	N/A
TOTAL	18.65		31 MINIMUM	69 MAXIMUM	3.7 UNITS/ACRE *		16,000 SF	46,000 SF

RESTRICTIONS/REQUIREMENTS ASSOCIATED WITH STANDARDS ABOVE:
REFER TO CODE OF DEVELOPMENT ON SHEETS 5 & 6 FOR DETAILS OF PERMITTED USES.
COMMERCIAL AND MIXED-USE BUILDINGS IN BLOCK 1 SHALL NOT EXCEED 20,000 GROSS SQUARE FEET PER BUILDING.
IN ORDER TO REMAIN BELOW THE MAXIMUM ALLOWABLE RESIDENTIAL DEVELOPMENT DENSITY FOR THE ENTIRE SITE, INDIVIDUAL BLOCK MAXIMUM DENSITIES MAY NOT ALL BE ACHIEVED.
FOR INSTANCE, IF 34 RESIDENTIAL UNITS ARE BUILT IN BLOCKS 1 AND 2, THEN A MAXIMUM OF 35 UNITS MAY BE BUILT IN BLOCKS 3-5 (THUS PROVIDING A SITE TOTAL OF 69 UNITS).
* MAXIMUM GROSS RESIDENTIAL DENSITY FOR BLOCKS 1-5 = 69/8.5 = 8.1 UNITS PER ACRE.

LAND USE SUMMARY		
USE	ACREAGE	PERCENTAGE OF TOTAL SITE
COMMERCIAL/MIXED USE	3.46	18.6 %
RESIDENTIAL	5.04	27.0 %
OPEN SPACE	8.27	44.3 %
ROAD DEDICATIONS	1.88	10.1 %
TOTAL	18.65	100.0%

LOT / PARKING / BUILDING REGULATIONS									
BLOCK	MIN LOT WIDTH	FRONT BUILD-TO-LINES	FRONT PARKING SETBACK	SIDE BUILDING SETBACK	SIDE PARKING SETBACK	REAR BUILDING SETBACK	REAR PARKING SETBACK	MIN/MAX STORIES	MAX BLDG HEIGHT
BLOCK 1	20'	S.R. 20 ROAD "A" 10'-25' 50'-75'	S.R. 20 ROAD "A" 50'	5'	5'	30'	5'	2-3	45'
BLOCK 2	18'	ROAD "A" ROAD "C" 8'-50' 5'-15'	ROAD "A" ROAD "C" 30' 15'	3'	5'	10'	BLOCK 2A/2C: 5' 0' BLOCK 2B:	1-4	50'
BLOCK 3	30'	ROAD "A" ROAD "B" 18'-25' 18'-25'	ROAD "A" ROAD "B" 15' 10'	3'	5'	10'	5'	1-3	45'
BLOCK 4	20'	ROAD "A" ROAD "B" 5'-12' 18'-25'	ROAD "A" ROAD "B" 15' 10'	3'	5'	20'	10'	1-3	45'
BLOCK 5	30'	ROAD "B" 0'-25' (MF AND COMMERCIAL)	ROAD "B" 0'	0'	5'	0'	0'	2-4	60'
BLOCK 6	N/A	S.R. 1421: 50' (MIN. SETBACK) S.R. 20: 75' (MIN. SETBACK)	20'	10'	20'	50'	20'	1-2	30'

RESTRICTIONS/REQUIREMENTS ASSOCIATED WITH STANDARDS ABOVE:
1. PARKING SETBACKS SHOWN ARE ONLY FOR PARKING LOTS WITH FIVE OR MORE SPACES.
2. A 6' MAINTENANCE EASEMENT, CENTERED ON EACH SIDE LOT LINES SHALL BE PROVIDED IN BLOCKS 2, 3, AND 4.
3. NO ENCROACHMENT OF ARCHITECTURAL FEATURES OR OVERHANGS ARE PERMITTED WITHIN SIDE SETBACKS FOR BLOCKS 2, 3, AND 4.

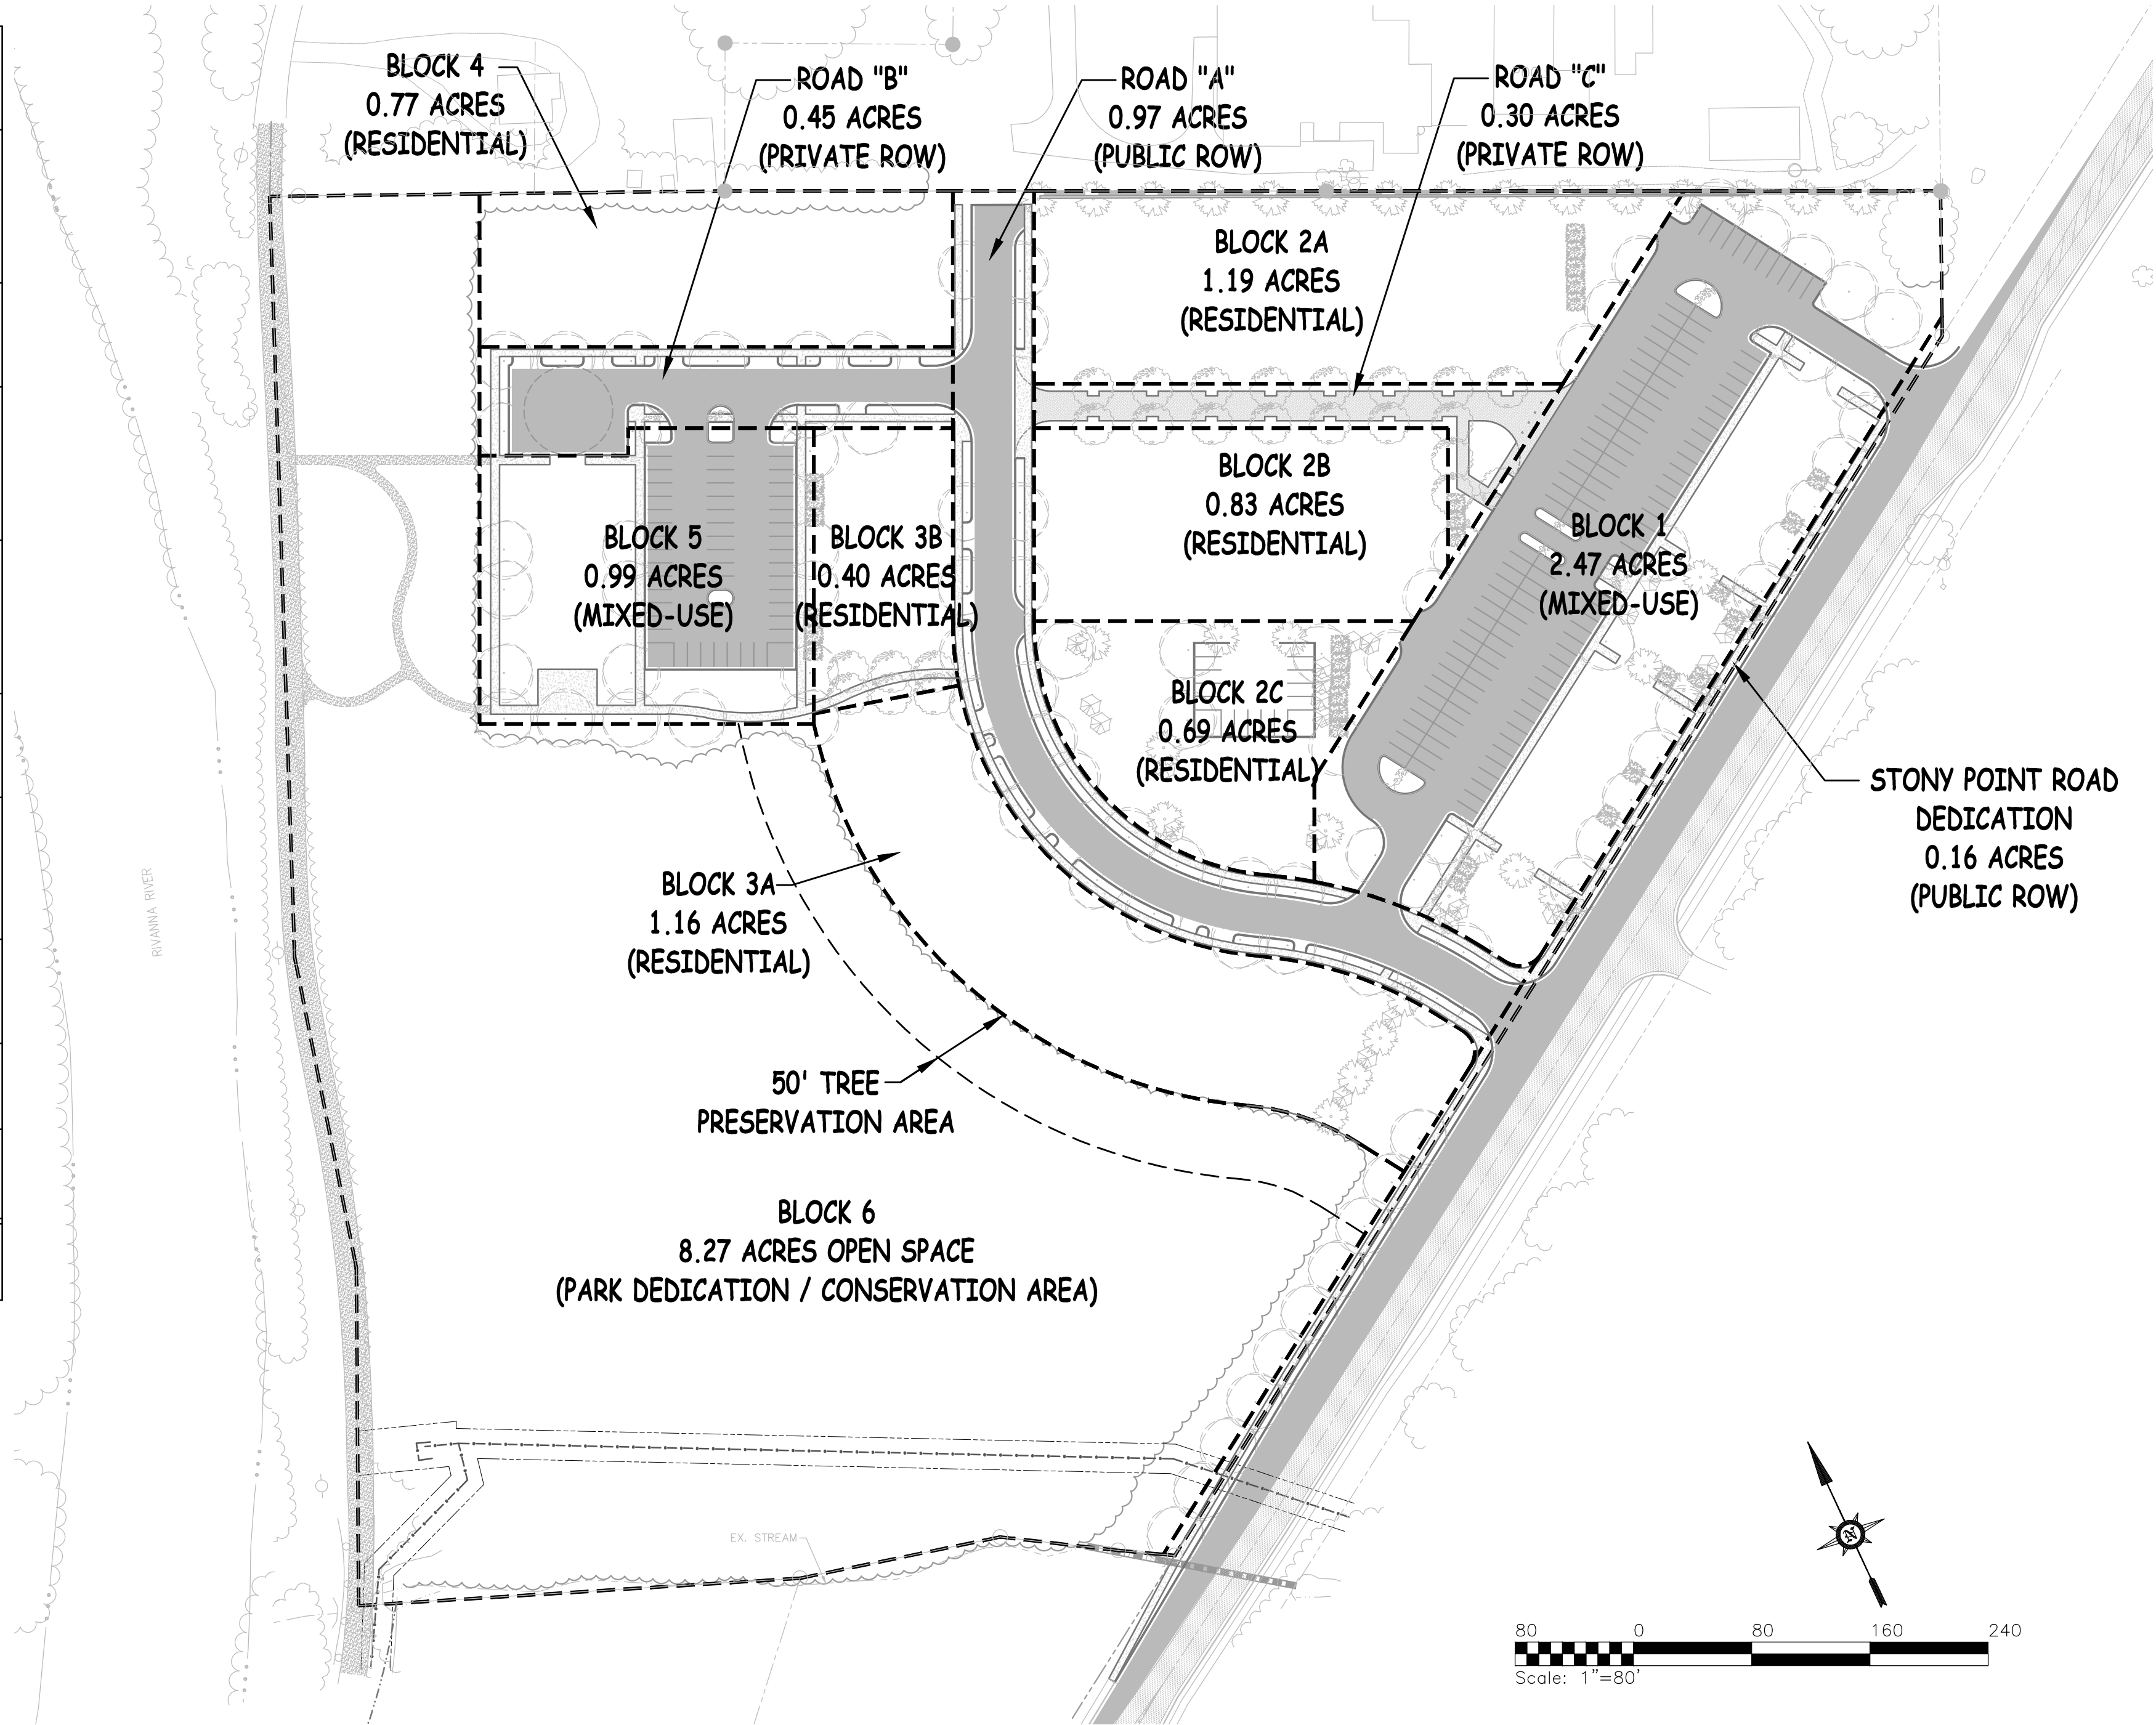

PARKING:

- THE MINIMUM OFF-STREET PARKING FOR ALL NON-RESIDENTIAL USES PERMITTED BY-RIGHT IN THE PERMITTED USES TABLE IN THE CODE OF DEVELOPMENT (SECTION IV, SHEET 5), SHALL BE 1 SPACE PER 250 SQUARE FEET OF GROSS FLOOR AREA. SEE SUPPORTING DOCUMENTATION FOR REQUESTED PARKING REDUCTION. ALL OTHER NON-RESIDENTIAL USES SHALL ADHERE TO THE MINIMUM PARKING REQUIREMENT IN ACCORDANCE WITH SECTION 4.12.6 OF THE ALBEMARLE COUNTY ZONING ORDINANCE.
- A REDUCTION FROM THE ABOVE REQUIREMENT MAY BE APPROVED BY THE ALBEMARLE COUNTY ZONING ADMINISTRATOR AT THE TIME OF FINAL SITE PLAN APPROVAL IN ACCORDANCE WITH SECTIONS 4.12.7 AND 4.12.8 OF THE ALBEMARLE COUNTY ZONING ORDINANCE.
- THE MINIMUM OFF-STREET PARKING FOR ALL RESIDENTIAL USES SHALL BE 2 SPACES PER UNIT. GARAGE SPACES MAY COUNT TOWARDS THIS OFF-STREET PARKING REQUIREMENT. A PARKING STUDY SHALL BE PROVIDED TO ALBEMARLE COUNTY DEPARTMENT OF COMMUNITY DEVELOPMENT TO JUSTIFY ANY PARKING REDUCTION BELOW THIS STANDARD.
- ANY SITE PLAN SUBMITTED FOR APPROVAL TO DEVELOP USES IN BLOCK 1 AND/OR BLOCK 5 SHALL INCLUDE A CALCULATION FOR REQUIRED PARKING AND A REQUEST, IF NEEDED, FOR ANY REDUCTION OF THE REQUIREMENTS HEREIN IN ACCORDANCE WITH SECTIONS 4.12.7 AND 4.12.8 OF THE ALBEMARLE COUNTY ZONING ORDINANCE.

RECREATION:

- THIS PROPERTY ADJOINS A COUNTY GREENWAY (THE OLD MILLS TRAIL) AND IS WITHIN 400 FEET OF DARDEN TOWNE PARK (PUBLIC). IN ADDITION, AN 8.27 ACRE PUBLIC PARK DEDICATION IS PROVIDED. THE PARK SHALL INCLUDE A CLASS B TRAIL CONNECTION FROM BLOCK 5 TO THE OLD MILLS TRAIL AND A SIDEWALK CONNECTION TO STONY POINT ROAD IS PROVIDED IN BLOCK 1. AN EXISTING COUNTY/CITY OWNED PARKING LOT IS LOCATED AT THE NORTHERNMOST TRAIL CONECTION TO THE OLD MILLS TRAIL.

TRANSPORTATION:

- ALL FRONTAGE IMPROVEMENTS ALONG S.R. 20 SHALL BE MADE TO ACCOMMODATE PROPOSED CONCEPTUAL DESIGN ON SHEET C8.
- ROAD "A" SHALL BE DESIGNED TO ACCOMMODATE A FUTURE CONNECTION TO ELK DRIVE IN ACCORDANCE WITH THE FANTOP'S MASTER PLAN.

TREE PRESERVATION:

- APPROXIMATELY 0.5 ACRES SHALL BE CLEARED FOR GRADING ALONG S.R. 20 FRONTAGE TO ALLOW FOR ROAD AND SIDEWALK IMPROVEMENTS. TREES GREATER THAN 6" DIAMETER IN THE REMAINING ACREAGE OF BLOCK 6, THE PARK DEDICATION (APPROXIMATELY 6 ACRES) SHALL BE PRESERVED, TO THE GREATEST EXTENT POSSIBLE, PENDING FUTURE PARK IMPROVEMENT PLANS. SOME TREE THINNING SHALL BE PERMITTED TO PROVIDE REASONABLE ACCESS FROM THE MIXED-USE BUILDING IN BLOCK 5 TO THE OLD MILLS TRAIL AS SPECIFIED ABOVE IN "RECREATION".
- A 50' TREE PRESERVATION BUFFER SHALL BE MAINTAINED IN BLOCK 6 AS SHOWN ABOVE ALONG THE BOUNDARY BETWEEN BLOCK 3A AND BLOCK 6.

SIGNAGE AND ARCHITECTURE:

- SEE CODE OF DEVELOPMENT ON SHEETS 5 AND 6 FOR SIGNAGE AND ARCHITECTURAL GUIDELINES.

SHIMP ENGINEERING, P.C.
ENGINEERING - LAND PLANNING - PROJECT MANAGEMENT
201 E. MAIN ST., SUITE M
CHARLOTTEVILLE, VA 22902
PHONE: (434) 207-8086
JUSTIN@SHIMP-ENGINEERING.COM

REZONING APPLICATION PLAN FOR:
RIVERSIDE VILLAGE
ALBEMARLE COUNTY, VIRGINIA

BLOCK PLAN

Rev #	Date	Description
1	11-13-15	MA 12-20-15 by BGS
2	01-08-16	Version H and H2 Approved by BGS
3	03-16-15	COO/Proffer Amend. Submitted
4	05-18-15	County Staff Comments
5		

05/21/2012

1"=80'

4 OF 8

12.009

CODE OF DEVELOPMENT

I. General Project Information (refer to Plan sheets 1-4)

A. Name of Project: Riverside Village

B. TMP(s): 07800-00-00-05800


C. Description of Project:

- Pedestrian orientation** - The project includes sidewalks, a pedestrian mews, and a trail connection to the adjoining Old Mill Trail (part of the Rivanna Heritage Trail system) and sidewalk connections to Stony Point Road.
- Neighborhood friendly streets and paths** - The project contains six distinct levels of vehicular/pedestrian development intensity: State Route 20, Road "A", Road "B", Road "C", the Park Dedication, and the Old Mills Trail corridor.
- Interconnected streets and transportation networks** - In accordance with the Pantops Master Plan, Road "A" is located as a potential future connection to Elk Drive. Private Road "C" serves as a pedestrian mews connecting the civic plaza in block 1 to Road "A" and additional sidewalk and trail connections extend this footpath to the civic plaza in Block 5 and to the Old Mills Trail along the Rivanna River.
- Parks and open space as amenities** - Approximately 8.27 acres (or 44% of the site) shall be dedicated for public park use and a cash proffer shall be provided for master planning and construction of improvements in the park.
- Neighborhood centers** - A civic plaza of approximately 5000 sf is provided in block 1, a civic plaza of approximately 2,000 sf is provided in block 5, and the future park improvements in block 6 will provide an additional neighborhood center in Riverside Village. Nearby Regional Centers, accessible by the Old Mills Trail, include Darden Towe Park (400 ft) and Pantops Shopping Center (1700 ft).
- Buildings and spaces of human scale** - In addition to ARB requirements for the site, limitations are placed on building sizes, heights, and setbacks in block 1. Block 2 contains build to lines with relegated parking and/or garages, and block 5 provides a significant landscaped frontage on the Rivanna River Corridor and the Park Dedication (Block 6).
- Relegated parking** - This is provided in blocks 1, 2, and 5. Block 5 parking is relegated from the internal roads and from the Rivanna River Corridor. Blocks 3 and 4 provide for traditional single family housing along Roads "A" and "B".
- Mixture of uses and types** - The development plan provides an opportunity to establish: 4-5 distinct residential uses, 2-3 distinct commercial uses, and a master planned public park.
- Mixture of housing types and affordability** - Block 5 provides for a luxury multi-family housing product fronting on the Rivanna River Corridor, blocks 3 and 4 provide for more traditional single family housing options, blocks 2A and 2B provide opportunities for new-urbanist type housing with frontage on a pedestrian mews, and blocks 1 and 2C provide opportunities for affordable residential units along with commercial space.
- Redevelopment** - This site does not provide opportunities for redevelopment.
- Site planning that respects terrain** - Approximately 8.0 acres (43%) of the site is preserved in existing topography and vegetation. A Special Use Permit shall allow approximately 0.45 acres of flood plain fill in block 5 and approximately 0.50 acres of flood plain fill along Route 20.
- Clear boundaries with the rural areas** - The site is located approximately 2500 ft (0.47 miles) south of Rural Area 2. Darden Towe Park is located between the site and Rural Area 2.
- Consistency with Pantops Master Plan** - Allowable gross residential densities for the 18.65 acre site are between 1.7 (minimum) and 3.7 (maximum) units per acre. Allowable gross residential densities for the 10.38 acre portion of the site (removing the Park Dedication from the calculation) are between 3.0 (minimum) and 6.6 (maximum) units per acre. Allowable gross residential densities for the 8.5 acre site (removing the Park Dedication and road dedications from the calculation) are between 3.6 (minimum) and 8.1 (maximum) units per acre. The Pantops Master Plan recommendation for the site is 3-6 residential units per acre. Allowable commercial space for the site is between 16,000 gross square feet (minimum) and 46,000 gross square feet (maximum). In addition, the size of any individual commercial or mixed-use building in Block 1 may not exceed 20,000 gross square feet. The Pantops Master Plan recommendation for the site is for buildings less than 20,000 square feet. In addition, State Route 20 frontage improvements, the internal road network, River Corridor development provisions and green space provisions are all consistent with the Pantops Master Plan.

D. Minimum and Maximum Residential / Commercial Uses:

- Minimum residential units** - 31
- Maximum residential units** - 69
- Minimum gross square feet commercial space for site** - 16,000
- Maximum gross square feet commercial space for site** - 46,000
- Maximum gross square feet per building (Block 1)** - 20,000

II. Block Characteristics (refer to Plan Sheets 4 and 7)

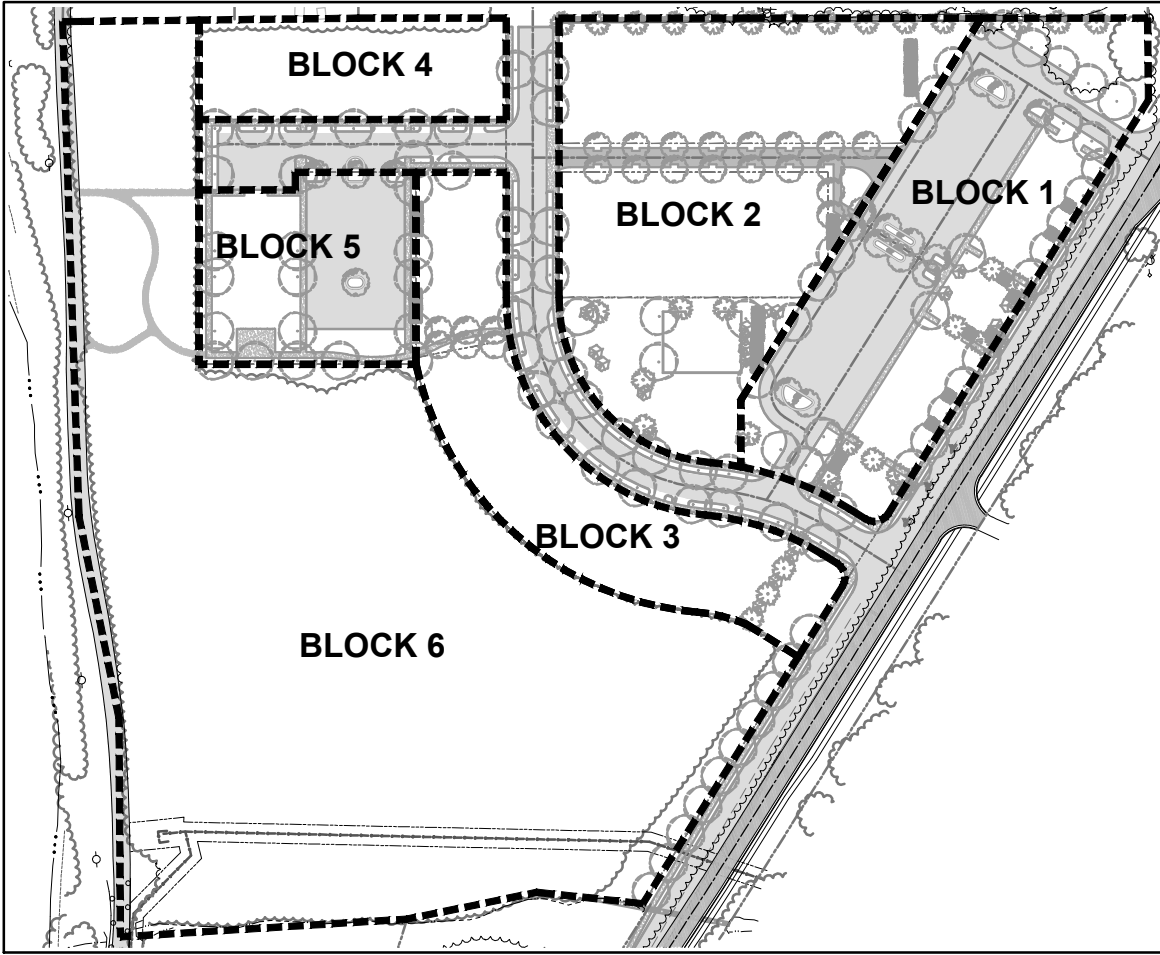

- Block 1** - Block 1 shall consist of 2 or 3 story neighborhood-scale commercial or mixed-use buildings with upstairs office and/or affordable residential housing units. The buildings shall have architectural fronts along Stony Point Road and parking shall be relegated behind the front building wall. A civic plaza shall be located near the center of the block, and the plaza shall be integrated with pedestrian access to Stony Point Road and internal Road "C".
- Block 2** - Block 2 is located between the parking area of block 1 and the entrance Road "A". Block 2 is divided by Road "C", with block 2A on the North side of Road "C" and block 2B on the south side. Residential buildings shall front on Roads "A" and "C" with vehicular access and parking located behind the buildings. Block 2 may be developed as single-family detached or single-family attached housing. Block 2C may also be developed as multi-family residential housing. Road "C" shall be a private access street, with signage to limit vehicular traffic use.
- Block 3** - Block 3 consists of traditional single-family housing that fronts on entrance Road "A". The housing options for this block include single-family detached, single-family attached, and townhomes. The rear of the residential lots have private access to the park dedication (block 6), and a public access point is provided from Road "A" at the rear of block 5.
- Block 4** - Block 4 replicates the lower density housing and frontage options of block 3 along Road "B". Rear setbacks are increased in block 4 to provide an additional buffer to the adjoining neighbor on Elk Drive.
- Block 5** - Block 5 is unique one acre site with potential for a mixed-use building overlooking a park along the Rivanna River Corridor. Some fill (approximately ½ acre) in the 100-year floodplain is permitted to create the parking area for block 5.
- Block 6** - Block 6 consists of approximately 8.27 acres to be dedicated as a public park. A proffer provides cash for a park master plan and construction of improvements in the park.

III. Plan of Development (refer to Plan sheets 3, 4, 7, and 8)

An Illustrative Plan (not part of this Application Plan) is included with the submittal for ZMA and is prepared in accordance with the development standards established on Sheets 4-8. The concepts from these sheets which characterize the nature of the development are as follows:

A. Pedestrian path locations: (Refer to Sheets 4 and 7 of this Application Plan)

- Block 1** - Full frontage improvements along Route 20 and civic plaza connection to Block 2 pedestrian mews
- Block 2** - Private road "C" (pedestrian mews) shall have limited vehicular usage (emergency access only). Mews provides pedestrian connection between civic areas in Blocks 1 and 5
- Block 3** - Mid-block sidewalk connection to Blocks 5 and 6
- Block 5** - Pedestrian connections to Old Mills Trail and Road "A"
- Block 6** - Trail connection to Old Mills Trail and potential future trail connections with park planning and development

B. Conservation/Preservation Areas: (Refer to Sheets 3, 4, 6, and 7)

Block 6 lies entirely within the 100 year floodplain and shall be included in a conservation area with limited development permitted for future park uses. Some tree thinning shall be permitted to allow access from Block 5 to the Old Mills Trail and to promote a healthy environment for existing trees on the site. See proffers for additional information on Park dedication. Preservation areas are not included on this site.

C. Parking Areas: (Refer to Sheets 4 and 7)

Parking areas as described below apply only to lots with five or more spaces.

Refer to table on Sheet 5 for additional parking setback requirements.

- Block 1** - Surface parking limited to west side of block, behind buildings and adjacent to Block 2.
- Block 2** - Surface parking areas are permitted with access from the alley at the rear of the lots. All other parking is rear-loaded garage/driveway spaces.
- Blocks 3/4** - Single family parking is shown as front-loaded garage/driveway spaces
- Block 5** - Surface parking is limited to the east side of Block 5, with a building located between the parking area and the Rivanna River Corridor.
- Block 6** - No surface parking is shown in this application plan.

D. Civic Spaces: (Refer to Sheets 5 and 7)

Civic spaces, which are public areas for community or civic activities,

are provided in the conceptual plan as follows:

- Block 1** - A civic plaza of approximately 5000 square feet is provided along the frontage of Route 20 across the parking area from the eastern entrance to Road "C" (pedestrian mews) and it is anticipated that the plaza will include four benches for public use.
- Block 2** - Private Road "C" (pedestrian mews) is provided with limited vehicular access (emergency vehicles only) and it is anticipated that the mews will have four benches available for public use.
- Block 5** - A civic plaza of approximately 2000 square feet is provided at the southern boundary of block 5 and it is anticipated that the plaza will include 2 benches for public use.
- Block 6** - The entire acreage of block 6 shall be made available to the County of Albemarle as a public park dedication. Additional cash proffers are included for master planning and future improvements in the park.

IV. Table of Uses by Block (refer to Plan sheet 4)

The table below establishes the permitted residential uses, special uses, and prohibited residential uses by block. The letter "P" symbolizes uses permitted by-right. The letters "SP" symbolize uses allowed by special use permit only. The lack of either symbol means that the use is prohibited in the block.

Permitted/Prohibited Uses by Block						
Residential Uses	Block Numbers					
	1	2	3	4	5	6
Detached Single-Family		P	P	P		
Attached Single-Family		P	P	P		
Tow nhouse		P		P		
Multi-Family	P	P			P	
Boarding House		SP		SP	SP	
Homes for Developmentally Disabled		P	P	P	P	
Tourist Lodging		SP		SP	SP	
Accessory Apartment		P	P	P		
Accessory Buildings and Uses including Storage Buildings	SP	P	P	P	P	SP

Restrictions/Requirements Associated with Standards above

- Accessory apartments are not permitted in multi-family dwellings.
- Accessory apartments shall be subject to Section 5.1.34 of the Zoning Ordinance.
- Mixed uses (residential and commercial) are allowed in blocks 1 and 5.

IV. Table of Uses by Block (Cont.) (refer to Plan sheet 4)

The table below establishes the permitted non-residential uses, special uses, and prohibited non-residential uses by block. The letter "P" symbolizes uses permitted by-right. The letters "SP" symbolize uses allowed by special use permit only. The lack of either symbol means that the use is prohibited in the block.

Permitted/Prohibited Uses by Block						
Non-Residential Uses	Block Numbers					
	1	2	3	4	5	6
Antique, gift, jewelry, notion and craft shops	P				P	
Clothing, apparel and shoe shops	P				P	
Drug store, Pharmacy	P					
Florists	P					
as bakery, candy, milk dispensary and wine and cheese shops	P				P	
Hardware store	P					
Musical instruments	P				P	
New stands, Magazines, Pipe, and Tobacco Shops	P				P	
Optical goods	P					
Photographic goods	P					
Visual and audio appliances	P					
Sporting Goods	P				P	
Retail Nurseries and Greenhouses	P				P	
Administrative, Professional Offices	P				P	
Barber, beauty shops	P				P	
Churches, cemeteries					SP	
Clubs, lodges, civic, fraternal, patriotic	P				SP	
Data processing services	P					
Central reproduction and mailing services and the like	P					
Financial institutions	P					
Fire and rescue squad stations (reference 5.1.09)	SP					
Funeral homes	SP					
Health spas	P				P	
Laundries, dry cleaners	P					
Laundromat (provided that an attendant shall be on duty at all hours during operation)	P					
Libraries, museums	P				SP	
Nurseries, day care centers (reference 5.1.06)	P				SP	
Eating Establishments	P				P	
Tailor, seamstress	P				P	
Electric, gas, oil and communication facilities, excluding towers, structures, owned and operated by a public utility	P	P	P	P	P	P
Public Uses and Buildings	P				SP	
Private Schools	P				SP	
Schools of special instruction	P				SP	
Home Occupation, Class A	P	P	P	P	P	
Temporary Construction Uses	P	P	P	P	P	P
Medical center	P					
Indoor Athletic Facilities	P				SP	
Stormwater management facilities shown on an approved final site plan or subdivision plat	P	P	P	P	P	
Tier I and Tier II personal wireless service facilities (reference 5.1.40)	SP	SP			SP	
Commercial recreation establishments including but not limited to amusement centers, bowling alleys, pool halls, and dance halls	P				SP	
Fast food restaurant	SP					
Veterinary office and hospital (reference 5.1.11)	SP					
Hotels, motels and inns	SP				SP	
Stand alone parking and parking structures (reference 4.12, 5.1.41)	SP				SP	
Drive-in windows serving or associated with permitted uses	SP					
Outdoor storage, display and/or sales serving or associated with a by right permitted use, if any portion of the use would be visible from a travelway	SP				SP	
Uses permitted By-Right within the Floodway Fringe in accordance with section 30.3.05.1.2 of the Zoning Ordinance						P
Uses permitted by Special Use Permit within the Floodway Fringe in accordance with section 30.3.05.2.2 of the Zoning Ordinance						SP

Restrictions/Requirements Associated with Standards above

- The amount of non-residential use shall be limited as per the table in Section V of this Code of Development.
- Mixed-use buildings are allowed in block 1 and block 5; however, residential uses shall be separated from commercial uses by a floor, by a separate entrance, or by a hallway.

V. Developed Square Footage Proposed (refer to Plan sheet 4)

Density, Housing Type and Non-Residential Use by Block							
Block	Approx. Block Size (acres)	Min. Dwelling Units	Max. Dwelling Units	Max. Block Gross Density	Permitted Housing Types	Min. Non-Residential Sq. Ft.	Max. Non-Residential Sq. Ft.
Block 1	2.47	0	16	6.5	MULTI-FAMILY	16,000	36,000
Block 2	2.71	12	28	10.3	SFA, SFD, TH, MF	0	0
Block 3	1.56	8	14	9.0	SFA, SFD	0	0
Block 4	0.77	5	12	15.6	SFA, SFD	0	0
Block 5	0.99	6	24	24.2	MULTI-FAMILY	0	10,000
Block 6	8.27	0	0	0.00	NONE	0	0
R.O.W.	1.88	0	0	0	NONE	0	0
Total	18.65	31	69	6.00		16,000	46,000

Restrictions/Requirements Associated with Standards above

No fewer than 31 dwelling units and no more than 69 dwelling units will be provided in Riverside Village. These units will be distributed among blocks using the minimum and maximum numbers allowed. For example, if 24 units are provided in block 2, then other block(s) will not be able to achieve their maximum density.

VI. Affordable Units by Type and Block

Affordable Units by Type and Block				
Block	Min. and Max. number of Dwelling Units	Minimum number of Affordable Dwelling Units	Max. number of Affordable Dwelling Units	Housing Types
Block 1	0-16	0	8	MULTI-FAMILY
Block 2	12-28	0	10	MULTI-FAMILY SFD SFA
Block 3	8-14	0	0	
Block 4	5-12	0	0	
Block 5	6-24	0	6	MULTI-FAMILY
Block 6	0	0	0	NONE

Restrictions/Requirements Associated with Standards above (See Proffers)

A minimum of fifteen percent (15%) of the dwelling units shall be provided as affordable housing as defined by Albemarle County Affordable Housing Policy. In lieu of providing for sale or for rent affordable units, the Owner/Developer may provide a cash equivalent per unit, consistent with the Affordable Housing Policy and proffers submitted with ZMA 201200002.

VII. Green Space and Amenities (refer to Plan sheets 5 and 7)

The table below establishes green space and amenities provided by block. The substantial green space and amenity on site is the 8.27 acre public park dedication.

The focal point of the residential development is a **30** Ft. private road easement in block 2 that functions as a pedestrian mews. While the private road is designed for and accommodates emergency response vehicles, the primary use of the mews is for neighborhood gathering space and play. Signage will be provided to prohibit vehicular traffic along the mews with the exception of emergency vehicles.

Civic plazas are provided in blocks 1 and 5 as space for the public to site and gather. These plazas could also function as outdoor seating for a sandwich shop, bakery, or coffee shop use located in adjacent commercial space.

Minimum Green Space, Civic Areas, and Amenities by Block				
Block	Amenity Area Min. Sq. Ft.	Amenities	Green Space Min. Sq. Ft.	Green Space Elements
Block 1				
Civic Area -Plaza	5000	concrete and/or brick patio with min. 4 benches and landscaping	5000	Turf lawn and/or landscaping and benches around patio
Northern Buffer			7000	Min. 4 shade trees, 3 evergreens trees, and 15 evergreen shrubs
SWM facility(ies) - if required			5000	Landscaping along Entrance Corridor as per ARB recommendations
Block 2				
Civic Area -Muse	13000	min. 12 ft asphalt or concrete path, 4 benches, and 18 flowering trees	5000	Turf lawn with plantings and benches along walkway
Northern Buffer			2000	Min. 10 evergreens trees and 50 evergreen shrubs
Block 3				
SWM facility(ies) - if required			3000	Landscaping along Entrance Corridor as per ARB recommendations
Park Connector	1800	min. 5 ft asphalt or concrete path and 6 flowering trees	1800	Turf lawn between residences
Block 4				
Norther Buffer			6000	Min. six (6) shade trees
Block 5				
Civic Area -Plaza	2000	concrete and/or brick patio with min. 2 benches and landscaping	2000	Turf lawn and/or landscaping and benches around patio
SWM facility(ies) - if required			3000	Min. 3 shade trees, 2 flowering trees, and 12 shrubs
Block 6				
Civic Area -Park	350000	to be determined in master plan	350000	Conservation area with stream buffers, floodplain, and limited development for park uses
Total	371800		389800	

VIII. Architectural Standards

A. Form, Massing, and Proportion of Structures:

- Building facades facing a street shall not extend for more than 80 feet in length without a change in the vertical plane. The minimum change in plane shall be 3 feet and the cumulative total length of the change in plane shall extend for no less than 20% of the total length of the building façade .

B. Permitted Architectural Styles:

- No restrictions on architectural style are specified in this code of development, however, some common elements of style, such as ornamentations, should blend the design of residential, non-residential, and mixed-use buildings. Architectural designs shall be reviewed by an architecture subcommittee of the neighborhood association for approval. Initially, the developer/owner will fulfill the role of the neighborhood association.

C. Permitted Building Materials:

- Exposed foundations shall be finished in stone, brick or stucco
- Vinyl siding shall not be permitted on the first or second floor exteriors
- Masonry, wood, and composites of wood are permitted on facades
- Roofs shall be architectural dimensional shingles, tile, or metal

D. Colors and Façade Treatment:

- All exterior wood finishes (except flooring) shall be painted
- All building exteriors shall have a minimum of two colors; one color for siding and a separate color for trim. A color palette shall be submitted with an ARB application for any portion of the development that falls within the Entrance Corridor Review.
- Windows shall be proportional to the building massing
- For brick finishes, windows shall be headed, keystones are optional
- Buildings with siding shall have trim boards (minimum 5/4 x 4 width)
- Shutters, when used, shall be one half the size of the window

E. Roof Pitch and Design:

- Dormers shall match main roof in style and pitch
- Minimum roof pitch shall be 4:12, except for flat roof sections
- The mass of the commercial buildings in Block 1 as well as their respective roofs should be broken up in order to achieve an appropriate scale and appearance for the Entrance Corridor and river corridor. A minimum of 2 distinct roof elevations shall be incorporated to achieve this. In addition to steps in the roof elements, other elements should be incorporated such as: balconies, chimneys, dormers, and clerestories

F. Architectural Review Committee:

- In addition to any architectural, landscape and site requirements illustrated or otherwise included herein, Section 30.6 of the Albemarle County Zoning Ordinance applies, the Entrance Corridor Design Guidelines apply to portions of the development as outlined in that section, and the Guidelines may require features and/or treatments over and above those listed in this Code of Development.

IX. Landscape Treatments (refer to Plan sheets 5 and 7)

Landscaping Treatments					
Area	Specific Location	Plant Type	Spacing	Min. Quantity	Special Conditions
Street Frontage					
	State Route 20	Large Shade Trees (3 1/2" caliper)	35' OC	As Required	Street trees evenly spaced behind sidewalk
		Flowering Ornamental Trees	variable		Interspersed between street trees
	Roads "A" and "B"	Large Shade Trees (2 1/2" caliper)	40' OC		Street trees evenly spaced between sidewalk and street
	Road "C"	Flowering Ornamental Trees	40' OC		Two rows spaced at 24'
Screening					
	Northern Buffer of Block 2A	Evergreen Screen Trees (6')	40' OC	As Required	Evenly spaced below retaining wall
		Evergreen Shrubs or grasses (36")	5' OC		Interspersed between evergreens and below retaining wall
		flowering shrubs (24")	3' OC		evenly spaced above retaining wall
Amenities					
	Civic plaza - Block 1	Flowering Ornamental Trees	variable	As Required	evenly spaced around patio
		shrubs (24")	variable		Interspersed between ornamental trees and screening parking
	Civic plaza - Block 5	Flowering Ornamental Trees	variable		evenly spaced around patio
		shrubs (24")	variable		Interspersed between ornamental trees and screening parking
	Future Park	To be determined	variable		
Yard					
	Front yards	Flowering Ornamental and or shade trees	variable	1	
Mitigation Areas					
	Stormwater Management Areas within ARB Jurisdiction	See Special Conditions	See Special Conditions	See Special Conditions	Incorporate screening as recommended by ARB
	All Other Stormwater Management Areas	Evergreen Screen Trees (6')	variable	6-8	Partial screening of structures from internal roads
		Ornamental Trees	variable	8-12	Interspersed between evergreens and around storm structures
		flowering shrubs and grasses (18"-24")	variable	20-24	evenly spaced around trees
	Parking Area - Block 1	Large Shade Trees (2 1/2" caliper)	40' OC	6-8	evenly spaced around perimeter
		Ornamental Trees	variable	6-8	located at islands and pedestrian crossings
		Screening shrubs (24")	variable	30-40	screening at plaza along block 3
	Parking Area - Block 5	Large Shade Trees (2 1/2" caliper)	40' OC	10-12	evenly spaced around perimeter
		Ornamental Trees	variable	8-10	located at islands and interspersed with shade trees
		Screening shrubs (24")	variable	30-40	screening at plaza and alley entrances
Other					
	Commercial and mixed-use buildings	Evergreen trees (6'-8') Ornamental trees and shrubs (24")	variable	as needed	provide along expansive runs of exposed foundation, and around window and door openings
	Entrance - Main Road	Ornamental trees, shrubs (24"), ornamental grasses	variable		
	Entrance - Block 1	Ornamental trees, shrubs (24"), ornamental grasses	variable		

Restrictions/Requirements Associated with Standards above

- All species must conform to the Native Plants for Virginia Landscapes list.
- Planting standards shall conform t the Virginia Nurserymen's Association Guidelines for Planting.
- Refer to Albemarle County Entrance Corridor Design Guidelines for additional requirements that may govern portions of the site as outlined in Section 30.6 of the Zoning Ordinance.

X. Lot and Building Height Regulations (refer to sheets 5, 7 and 8)

Lot and Building Regulations								
Block	Min. Lot Width	Front Build-to-Lines	Side Building Setback	Rear Building Setback	Min/Max Stories	Max Building Heights	Front Parking Setback	Side Parking Setback
Block 1	20'	S.R. 20: 10'-25' Road "A": 50'-75'	5'	30'	2/3	45'	S.R. 20: 50' Road "A": 50'	5'
Block 2	18'	Road "A": 8'-50' Road "C": 5'-15'	3'	10'	1/4	50'	Road "A": 30' Road "C": 15'	Block 2A/2C: 5' Block 2B: 0'
Block 3	30'	Road "A": 18'-25' Road "B": 18'-25'	3'	10'	1/3	45'	Road "A": 15' Road "B": 10'	5'
Block 4	20'	Road "A": 5'-12' Road "B": 18'-25'	3'	20'	1/3	45'	Road "A": 15' Road "B": 10'	5'
Block 5	30'	Multi-Family and Commercial: 0'-25'	0'	0'	2/4	60'	0'	5'
Block 6	N/A	S.R. 1421: 50' MIN. S.R. 20: 75' MIN.	10'	50'	1/2	30'	20'	20'
Accessory Structures	N/A	(1)	(3)	(3)	(4)	35'	N/A	N/A

Restrictions/Requirements Associated with Standards above

- Accessory structures are not allowed between the building and the street.
- The side setback for accessory structures shall be the same as the setback for the primary structure.
- Accessory structures may not be more than two stories and may not be taller than the primary structure on the lot. An additional setback may be required by County Engineer if accessory structure is accessed from an alley.
- Porches, eaves, and awnings are considered to be part of the structure and shall not extend closer to the street than the build-to lines.
- Church spires may extend above the maximum height of building.
- Churches shall not be regulated by stories, but by height only.
- A 6' maintenance easement, centered on each side lot line, shall be provided in Blocks 2, 3, and 4.
- No encroachments of architectural features or overhangs are permitted within side setbacks for blocks 2, 3, and 4.

XI. Features to be Preserved (refer to Plan sheets 3, and 4)

A. Existing Historic Structures - There are no existing historic structures on the site.

B. Historic/Archeological Sites - There are no historic or archeological sites.

C. Preservation Areas - Preservation areas are not proposed with this site. Some tree preservation will be provided in block 6, to the extent that it can be accommodated by future park development plans and river corridor access for block 5.

D. Conservation Areas -

- The entire area of block 6, approximately 8.27 acres, shall be kept in conservation and dedicated for park use. Some grading will be required along the eastern portion of block 6 to provide improvements on Stony Point Road, an entrance for Road "A", and a stormwater management facility adjacent to the entrance. Additional, limited clearing shall be approved to accommodate pedestrian and bicycle access to the Old Mills Trail. Future park uses may be permitted if approved by the County of Albemarle.

E. Method of Preservation - Any areas for preservation shall be delineated with signage and/or fencing.

XII. Description of Methods to be used for Stormwater

Management (refer to Plan sheets 4 and 7)

A. Primary Runoff Storage/Treatment/Infiltration - Underground detention and/or infiltration shall be provided adjacent to the parking lots in blocks 1 and 5. Additional underground storage may be achieved below the parking areas. An additional stormwater management area is provided on the south side of the main entrance to the site from S.R. 20.

B. Secondary Runoff Treatment/Infiltration - Secondary treatment and infiltration options are available, particularly in block 2, if pervious pavement, filterra-type structures, or bio-filters are incorporated into the design. An additional option for treating runoff at the south edge of block 3 can be achieved through grading of level spreaders.

C. Tertiary Runoff Treatment/Infiltration - The Riverside Village site is unique as it sits at the confluence of the Rivanna River with an unnamed tributary creek. Approximately 1 ½ acres of deep sandy soils are available in block 6, below the outfall structures for the primary runoff facilities, to serve as additional infiltration for site runoff.

XIII. Street Cross-Sections (refer to Plan sheet 8)

A. Public Streets - Road "A" is proposed as a 29 FT curb-curb local public street with 6' planting strips and 5' sidewalks on each side of the road. The road is designed to have limited driveway access on the east side of the road, where parallel parking will be available. A 55 FT right-of-way shall be provided, and the alignment shall anticipate/incorporate a future connection to Elk Drive.

B. Private Streets -

- Road "B" serves as a private street access to blocks 4 and 5. The typical section is 26 FT curb-curb with planting strip and sidewalk. The total length of road is 300 FT and a parking lot entrance along with a 60' x 80' courtyard/cul-de-sac are provided for maneuvering and access of delivery and emergency vehicles.
- Road "C" is intended to serve the least amount of vehicular traffic in Riverside Village. Primary vehicular access for block 2 shall be limited to rear loaded garages and parking, creating a 12' walkway of Road "C". Signage shall limit vehicular access on Road "C" to emergency vehicles, delivery vehicles, bicycles, and pedestrians.

SHIMP ENGINEERING, P.C.
ENGINEERING - LAND PLANNING - PROJECT MANAGEMENT
PHONE: (434) 207-8086
201 E. MAIN ST., SUITE M
CHARLOTTESVILLE, VA 22902
JUSTIN@SHIMP-ENGINEERING.COM

REZONING APPLICATION PLAN FOR:
RIVERSIDE VILLAGE
ALBEMARLE COUNTY, VIRGINIA

CODE OF DEVELOPMENT
SHEET 2


Rev. #	Date	Description
1	11-12-13	ZMA 12-20-16 by BGS
2	01-08-15	Version H and H2 Approved by BGS
3	03-16-15	COO/Proffer Amend. Submitted
	05-18-15	County Staff Comments

Date: 05/21/2012
Scale: N/A
Sheet No. 6 OF 8
File No. 12.009



GENERAL DEVELOPMENT PLAN NOTES:

1. BUILDINGS SHOWN ON THIS SHEET ARE PROVIDED FOR CONCEPTUAL GRADING AND UTILITY PURPOSES ONLY AND ARE NOT INTENDED TO PROVIDE ANY REGULATORY INFORMATION REGARDING LAND USE FOR THE SITE.
2. NORTH, SOUTH, AND ENTRANCE CORRIDOR ELEVATIONS ON BUILDINGS IN BLOCK 1 WILL BE REQUIRED TO HAVE THE APPEARANCE OF FULLY DESIGNED BUILDING FACADES.
3. TREES AND SHRUBS WILL BE REQUIRED ALONG THE ENTRANCE CORRIDOR FRONTAGE IN THE VICINITY OF STORMWATER MANAGEMENT FACILITIES #1 AND #3. THE FACILITIES WILL BE REQUIRED TO BE FULLY INTEGRATED INTO THE LANDSCAPE, WITHOUT AN "ENGINEERED" APPEARANCE.
4. FINAL APPROVAL OF ANY SITE PLAN, ROAD PLAN, AND/OR SUBDIVISION PLATS SHALL BE SUBJECT TO ADDITIONAL REVIEW BY ALBEMARLE COUNTY DEPARTMENT OF COMMUNITY DEVELOPMENT AND THE VIRGINIA DEPARTMENT OF TRANSPORTATION.
5. A SPECIAL USE PERMIT, ALLOWING FILL IN THE FLOODPLAIN FOR THE ROUTE 20 ROAD WIDENING IMPROVEMENTS AND THE PROPOSED PARKING LOT CONSTRUCTION IN BLOCK 5 IS REQUESTED IN CONJUNCTION WITH THIS APPLICATION PLAN.

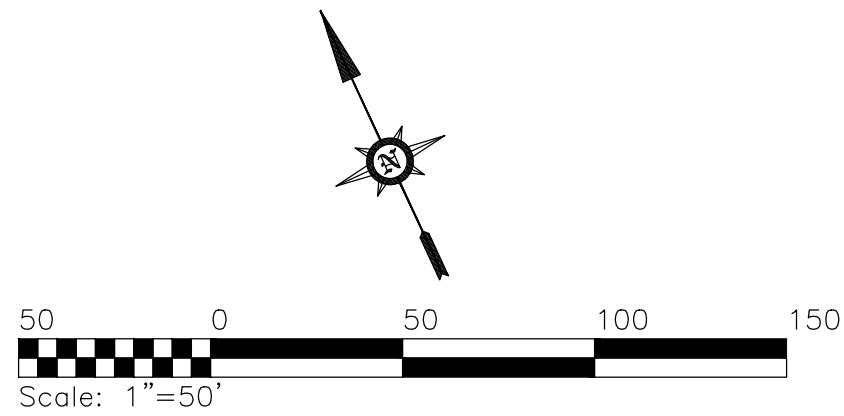


REZONING APPLICATION PLAN FOR:

RIVERSIDE VILLAGE
ALBEMARLE COUNTY, VIRGINIA


CONCEPTUAL
GRADING & UTILITY PLAN

Rev #	Date	Description
1	11-13-13	Final 12-20-13 by BGS
2	01-08-15	Version #1 and #2 Approved by BGS
3	03-16-15	"CDD/Proffer Amend" Submitted
4	05-18-15	County Staff Comments


Date	05/21/2012
Scale	1"=50'
Sheet No.	7 OF 8
File No.	12.009

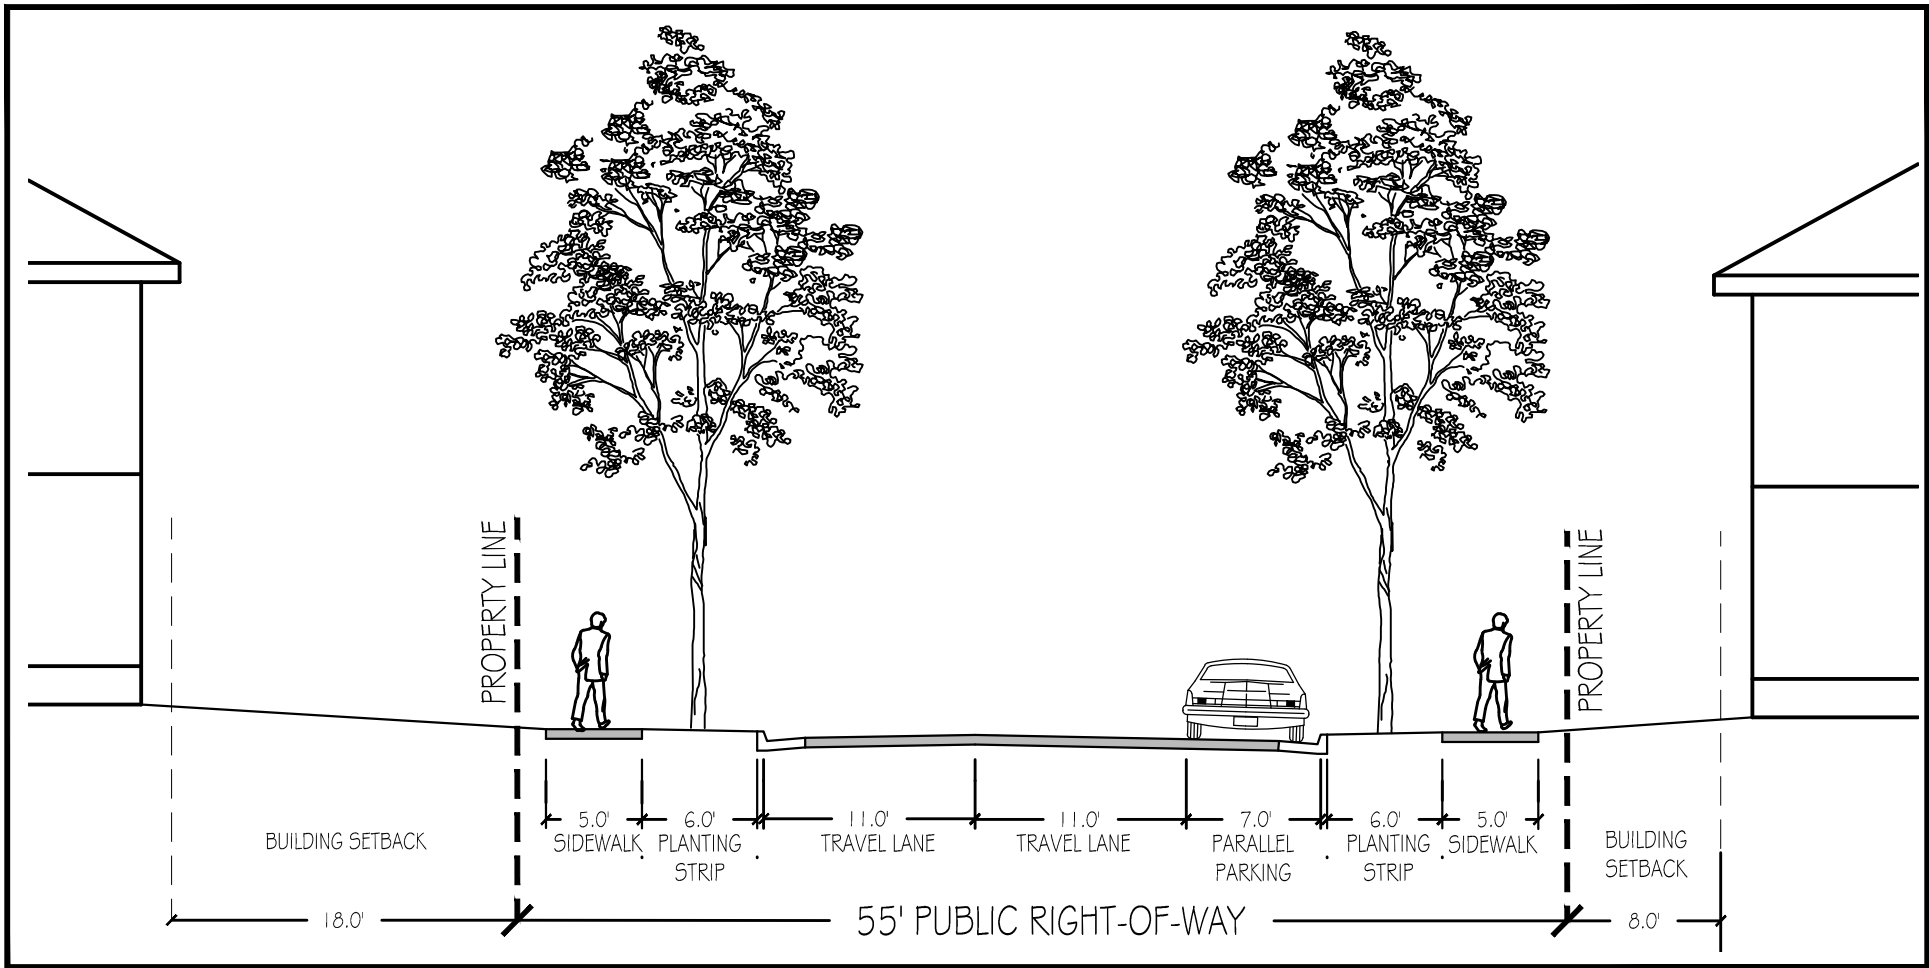


1 ROAD A CROSS SECTION DETAIL
C8 SCALE: 1"=10'

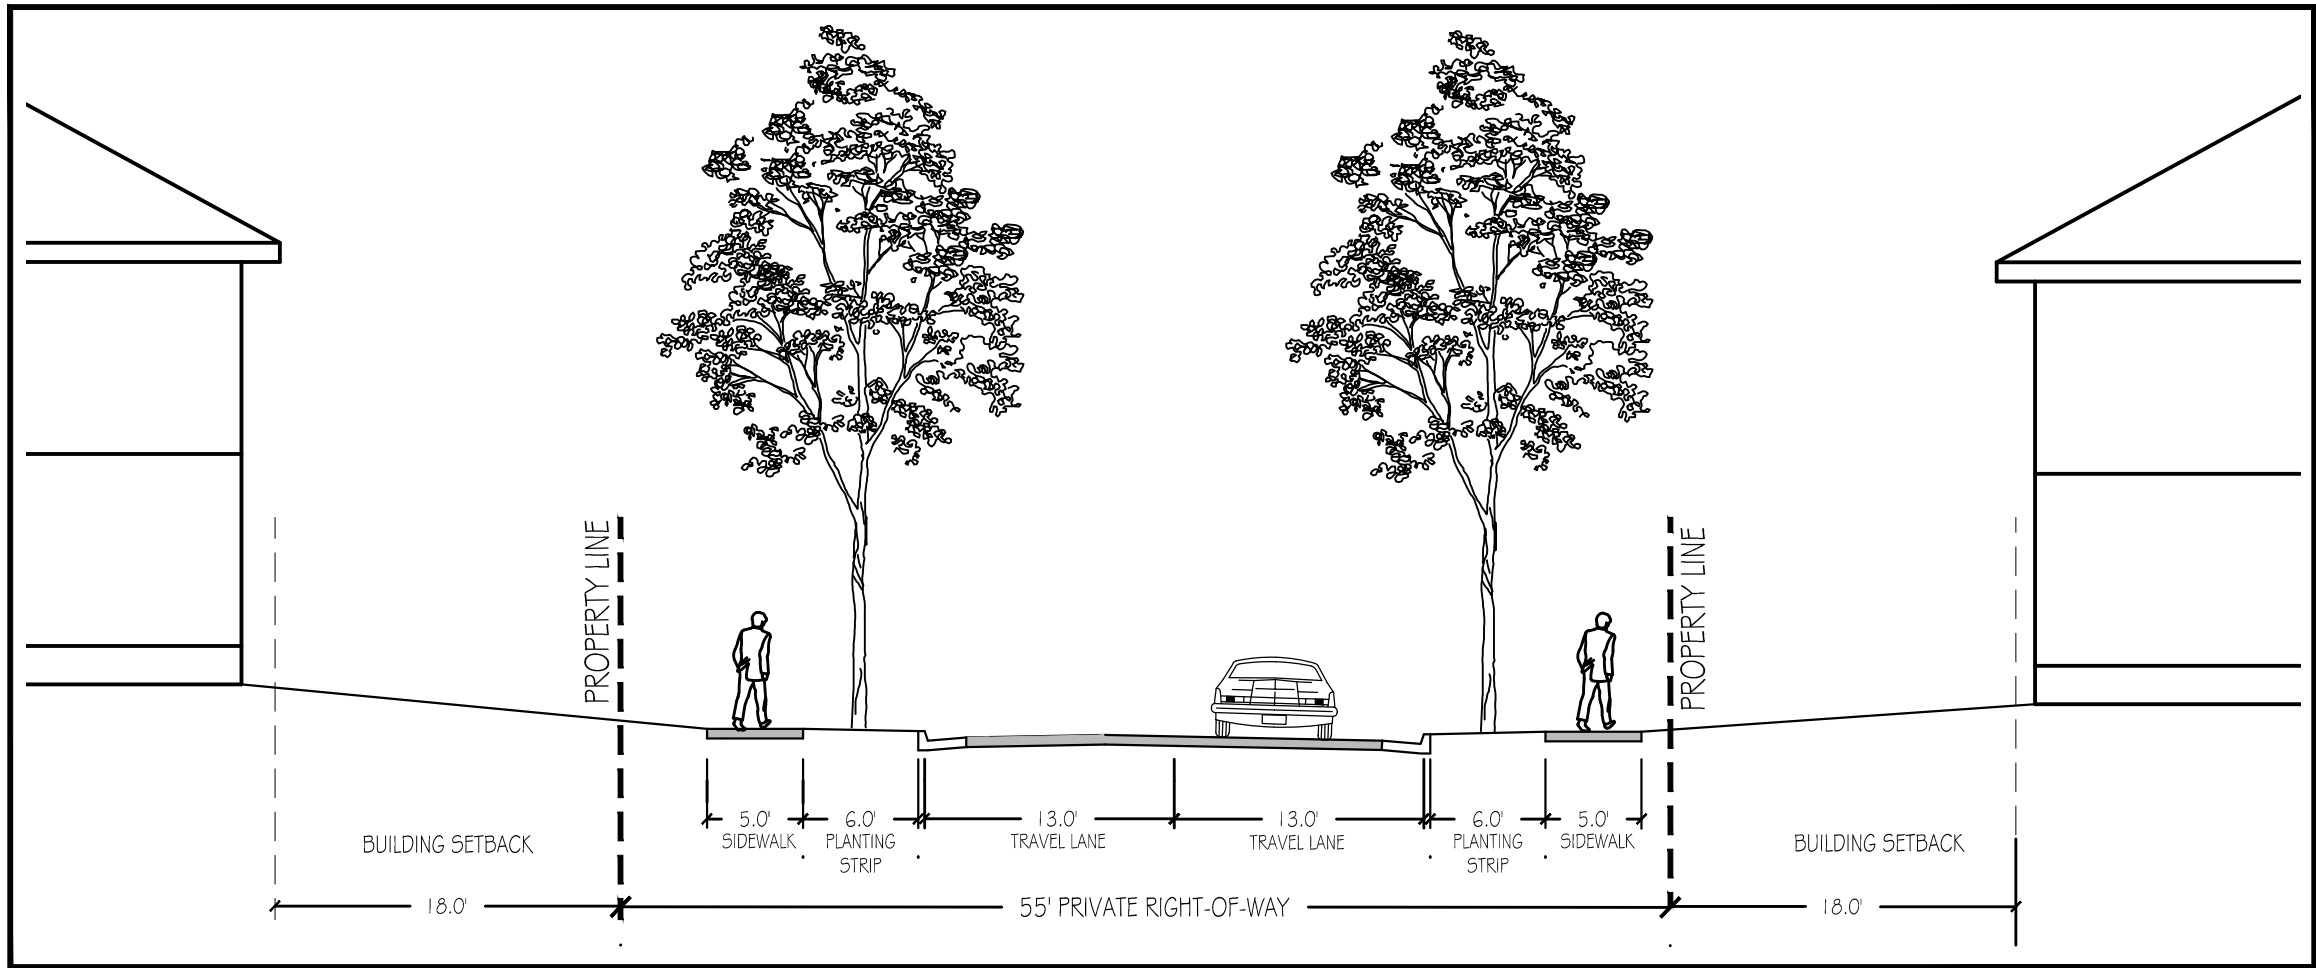


2 ROAD B TYP. CROSS SECTION DETAIL
C8 SCALE: 1"=20'

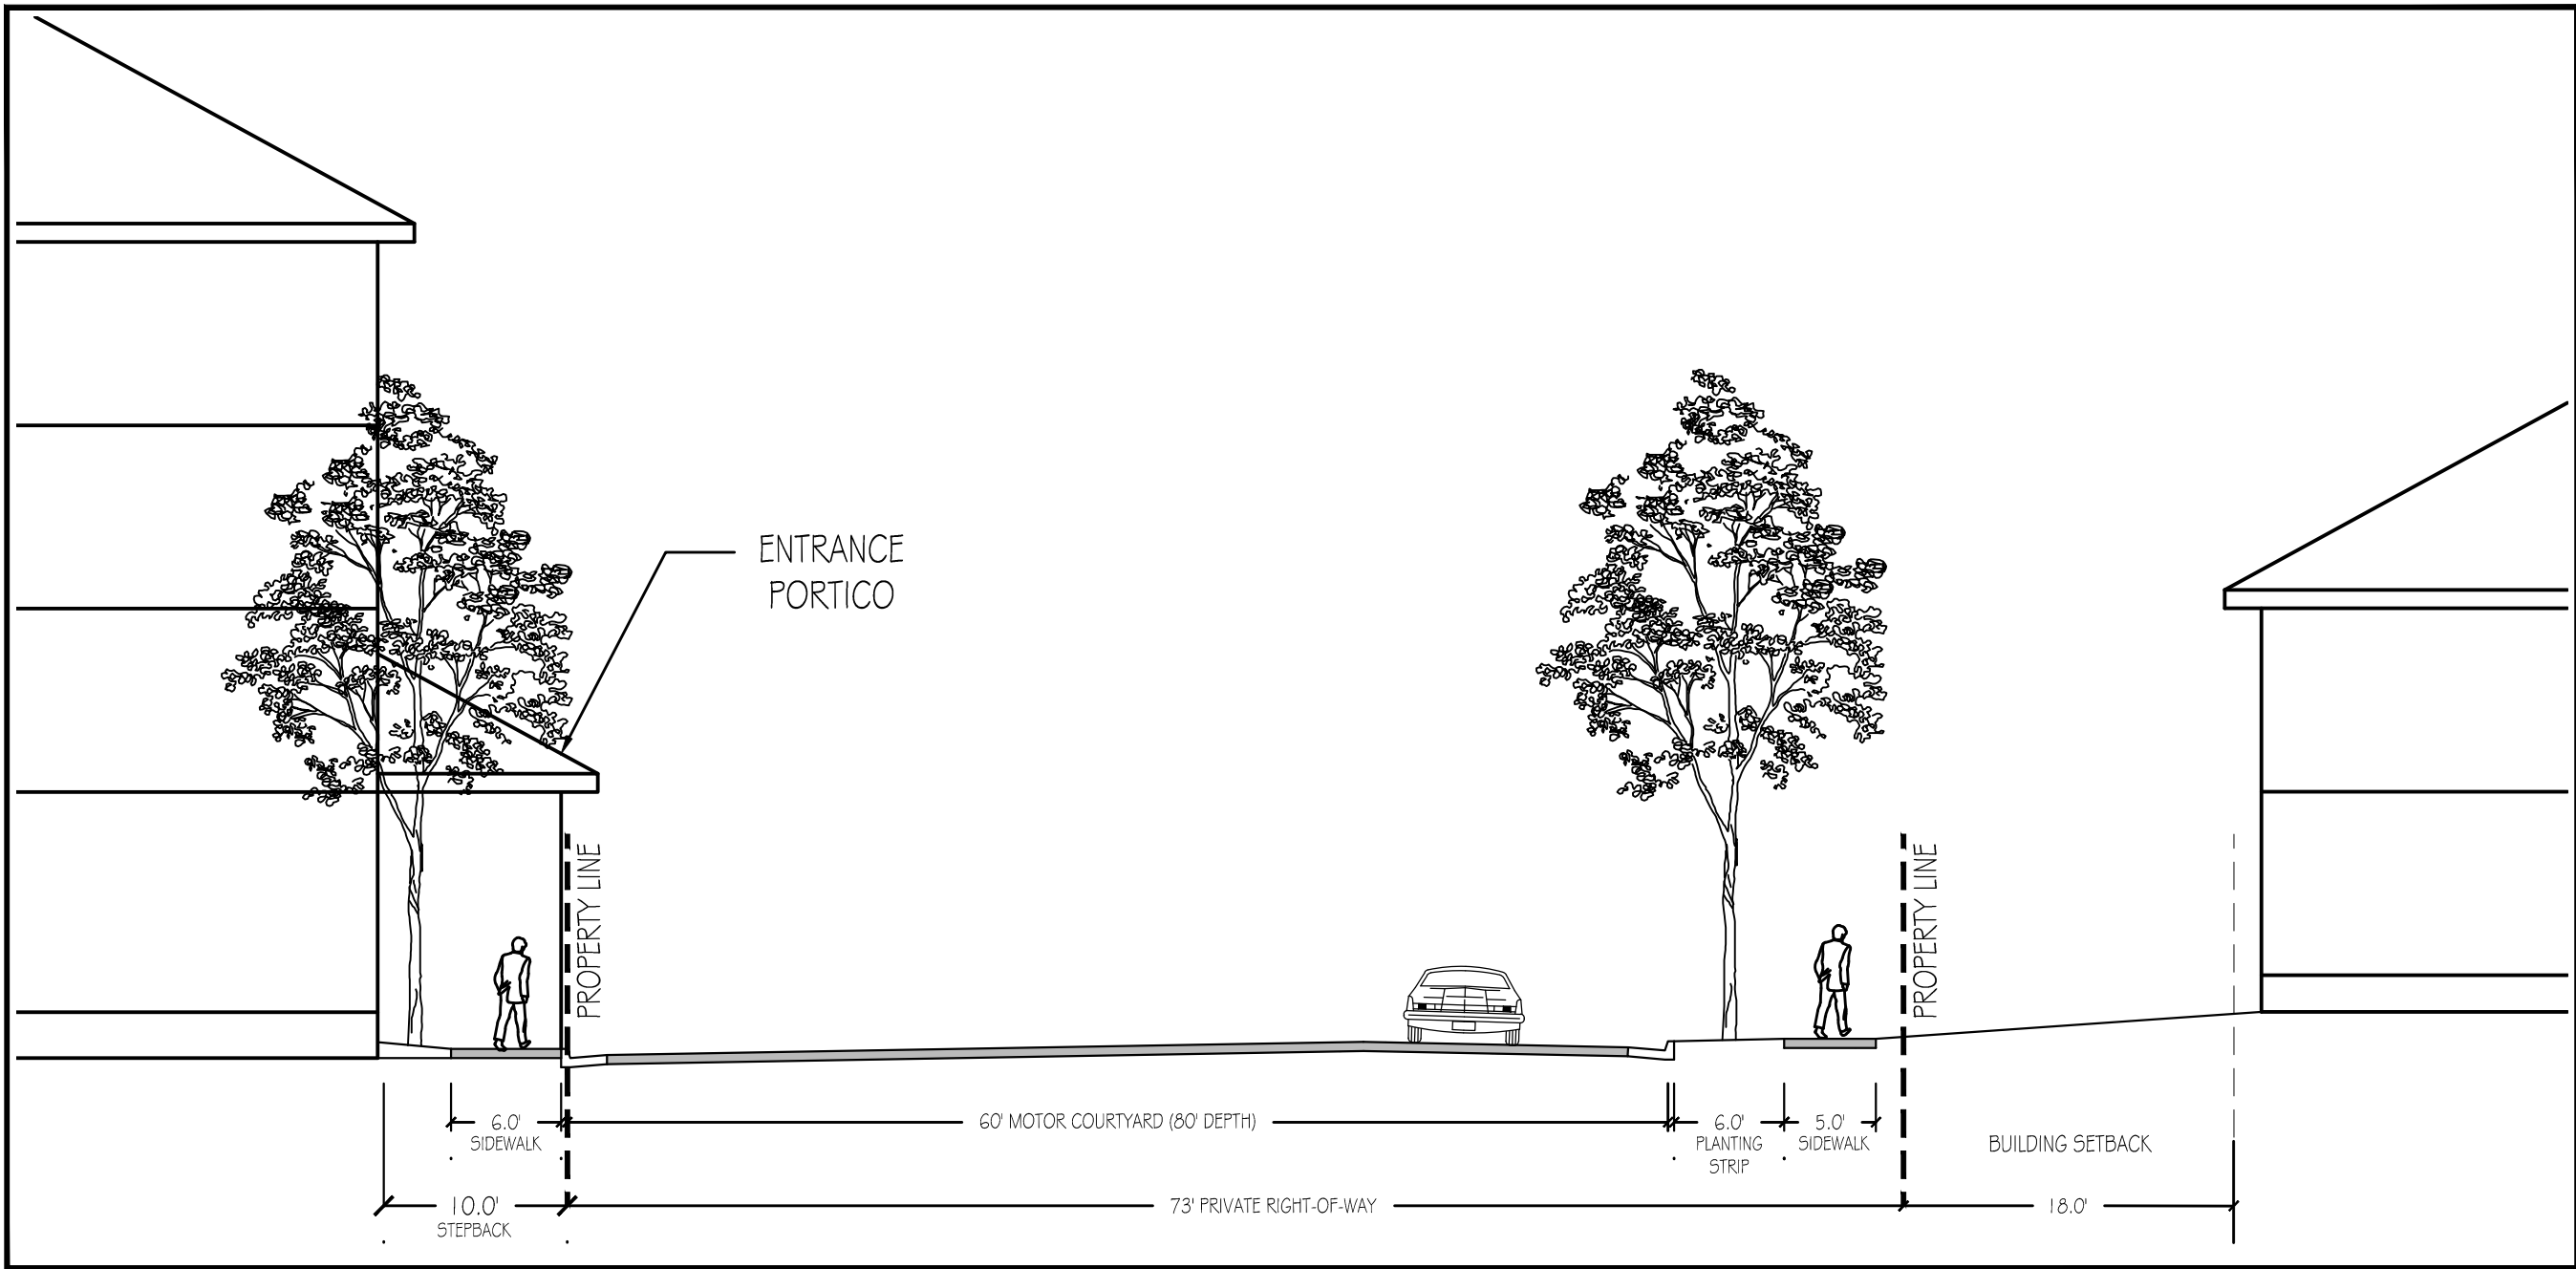


3 ROAD B "COURTYARD" CROSS SECTION DETAIL
C8 SCALE: 1"=10'

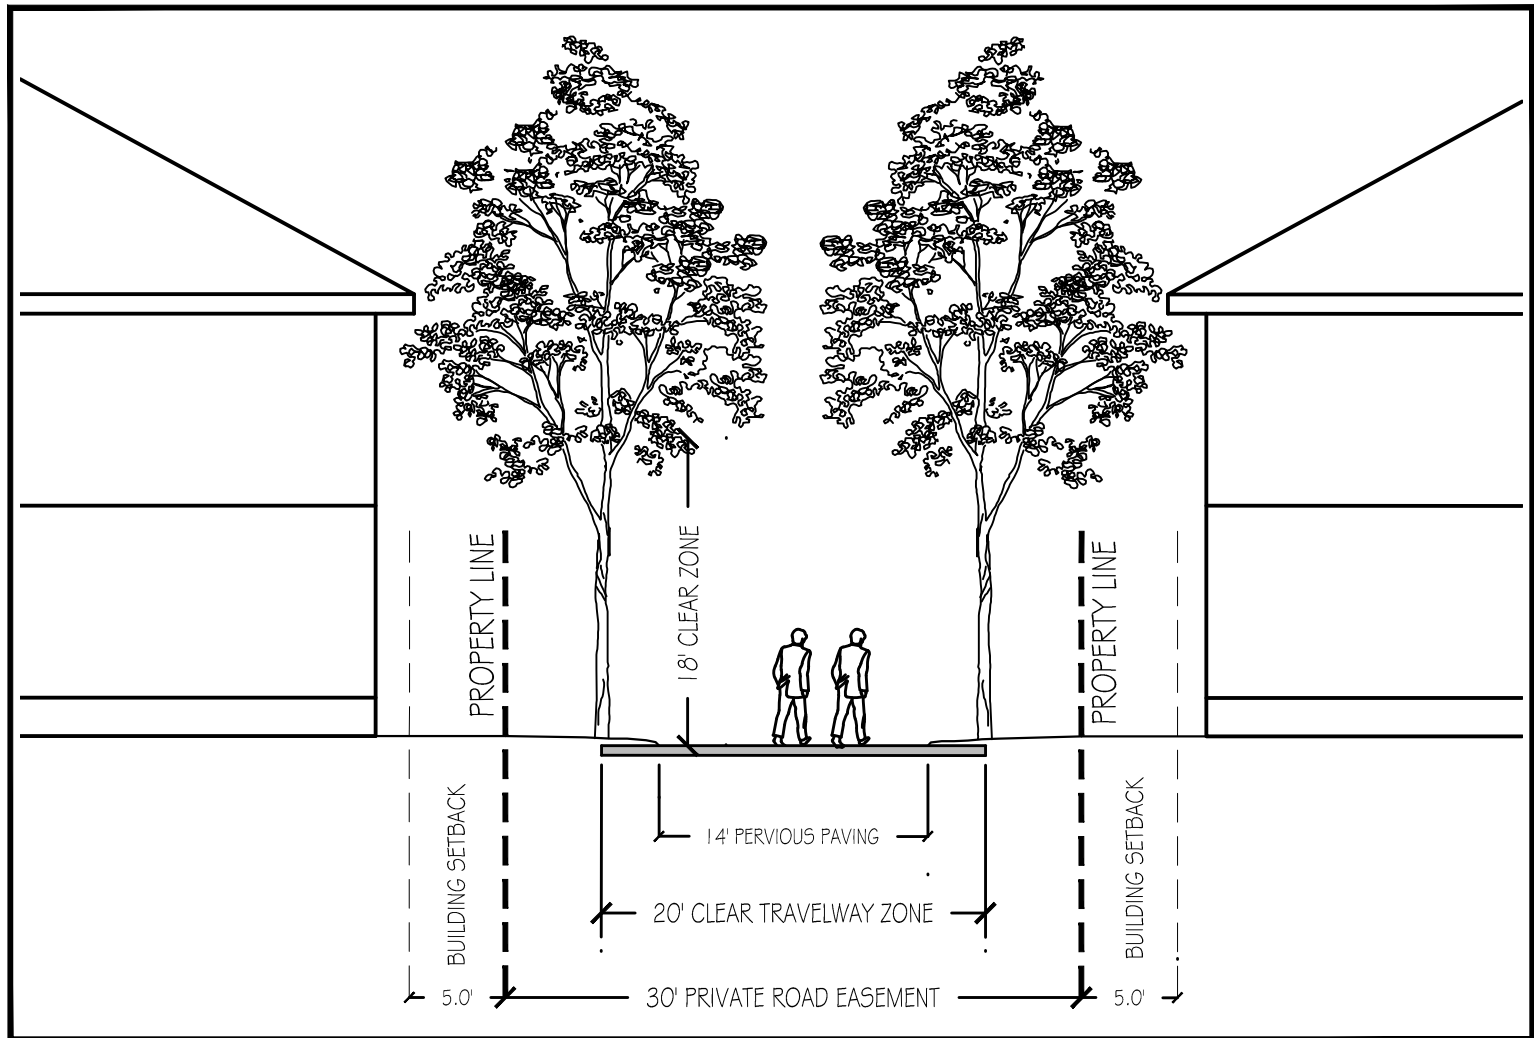


4 ROAD C: "MEWS" CROSS SECTION DETAIL
C8 SCALE: 1"=20'

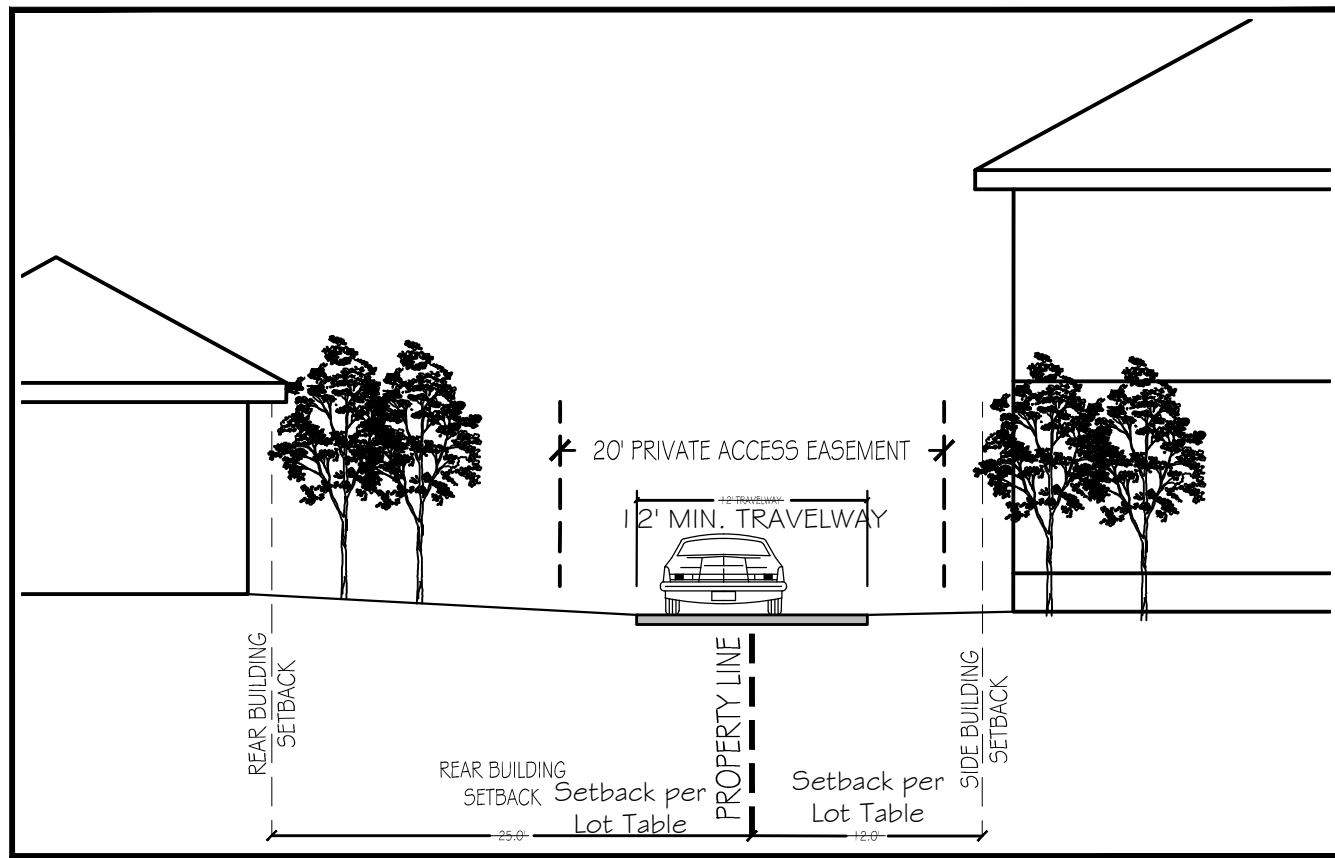

5 TYP. ALLEY WAY CROSS SECTION DETAIL
C8 SCALE: 1"=20'

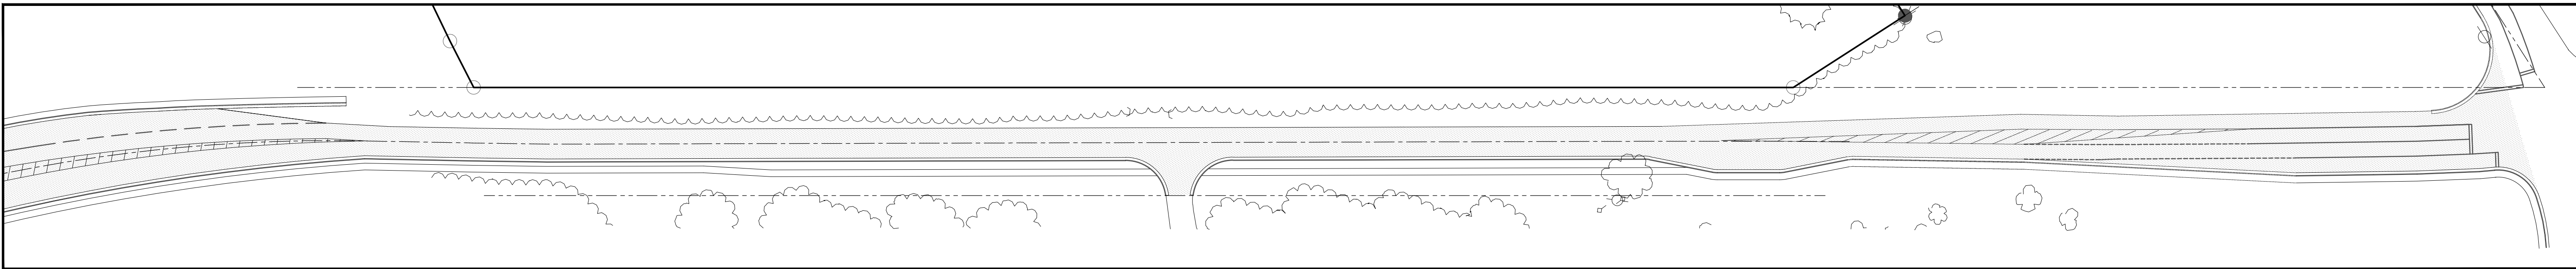

6 STONY POINT ROAD EXISTING CONDITIONS
C8 SCALE: 1"=60'

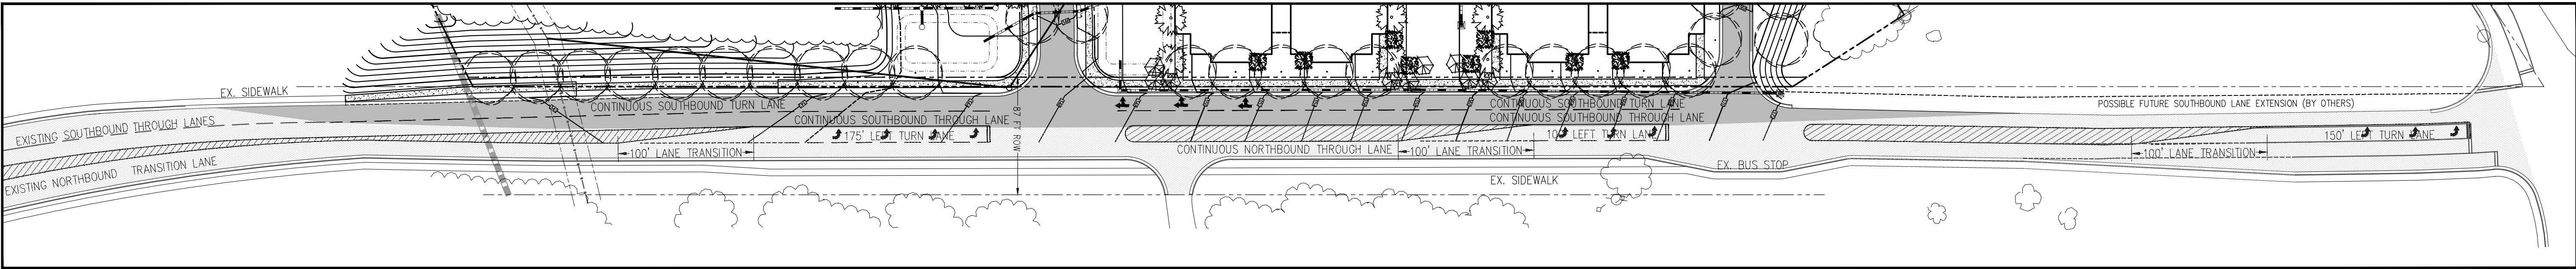

7 STONY POINT ROAD IMPROVEMENT PROPOSED
C8 SCALE: 1"=60'

STREET SECTION AND FRONTAGE IMPROVEMENT NOTES:

- DIMENSIONS LABELED IN STREET SECTIONS ARE CONCEPTUAL AND SUBJECT TO FINAL DESIGN APPROVAL BY ALBEMARLE COUNTY DEPARTMENT OF COMMUNITY DEVELOPMENT AND/OR VIRGINIA DEPARTMENT OF TRANSPORTATION.
- PRIVATE ROAD "C" REQUIRES WAIVERS OF CERTAIN PRIVATE ROAD STANDARDS IN ACCORDANCE WITH SECTIONS 14-224 AND 14-225 OF THE SUBDIVISION ORDINANCE. A REQUEST FOR THESE WAIVERS IS SUBMITTED WITH THIS APPLICATION.
- THIS PLAN PROVIDES AN EXTENSION OF THE SECOND SOUTHBOUND LANE ON ROUTE 20 FROM WINDING RIVER LANE TO THE PROPOSED NORTHERN ENTRANCE OF RIVERSIDE VILLAGE. THE CONTINUATION OF THIS LANE TO ELK DRIVE, AS PROPOSED IN THE PANTOPS MASTER PLAN, IS NOT INCLUDED IN THIS APPLICATION PLAN.
- RIGHT OF WAY IS AVAILABLE ON THE EAST SIDE OF ROUTE 20 FOR THE POSSIBLE FUTURE EXTENSION OF THE SECOND NORTHBOUND LANE FROM TAX MAP 78 PARCEL 5E TO THE INTERSECTION AT FONTANA DRIVE. THIS EXTENSION, AS PROPOSED IN THE PANTOPS MASTER PLAN, IS NOT INCLUDED IN THIS APPLICATION PLAN.
- A SPECIAL USE PERMIT, ALLOWING FILL IN THE FLOODPLAIN FOR THE ROUTE 20 ROAD WIDENING IMPROVEMENTS IS REQUESTED IN CONJUNCTION WITH THIS APPLICATION PLAN.

Rev #	Date	Description
1	11-13-13	Initial Design by BGS
2	01-08-15	Version II and #2 Approved by BOS
3	03-16-15	"CDD" Proffer Amend. Submitted
4	05-18-15	County Staff Comments