
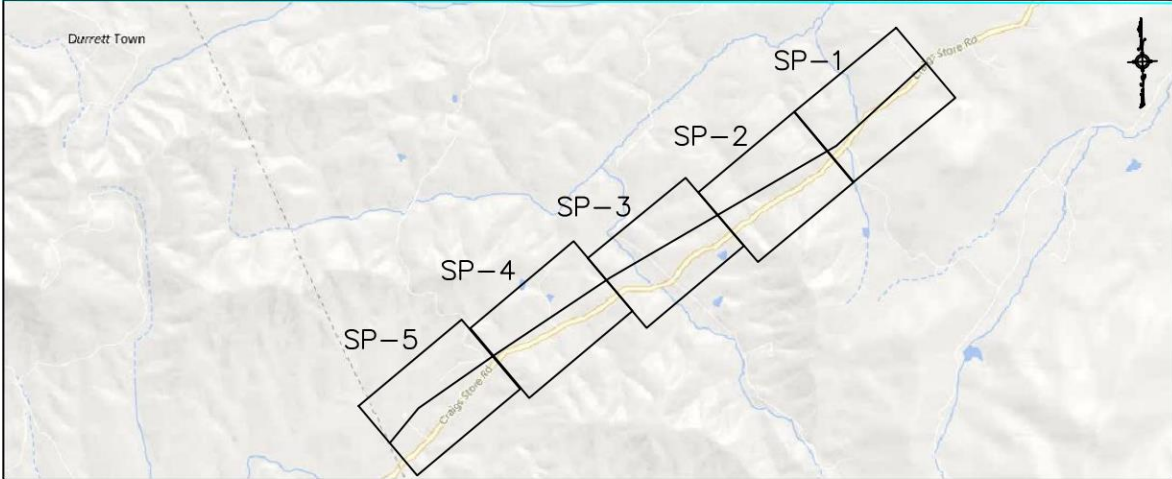


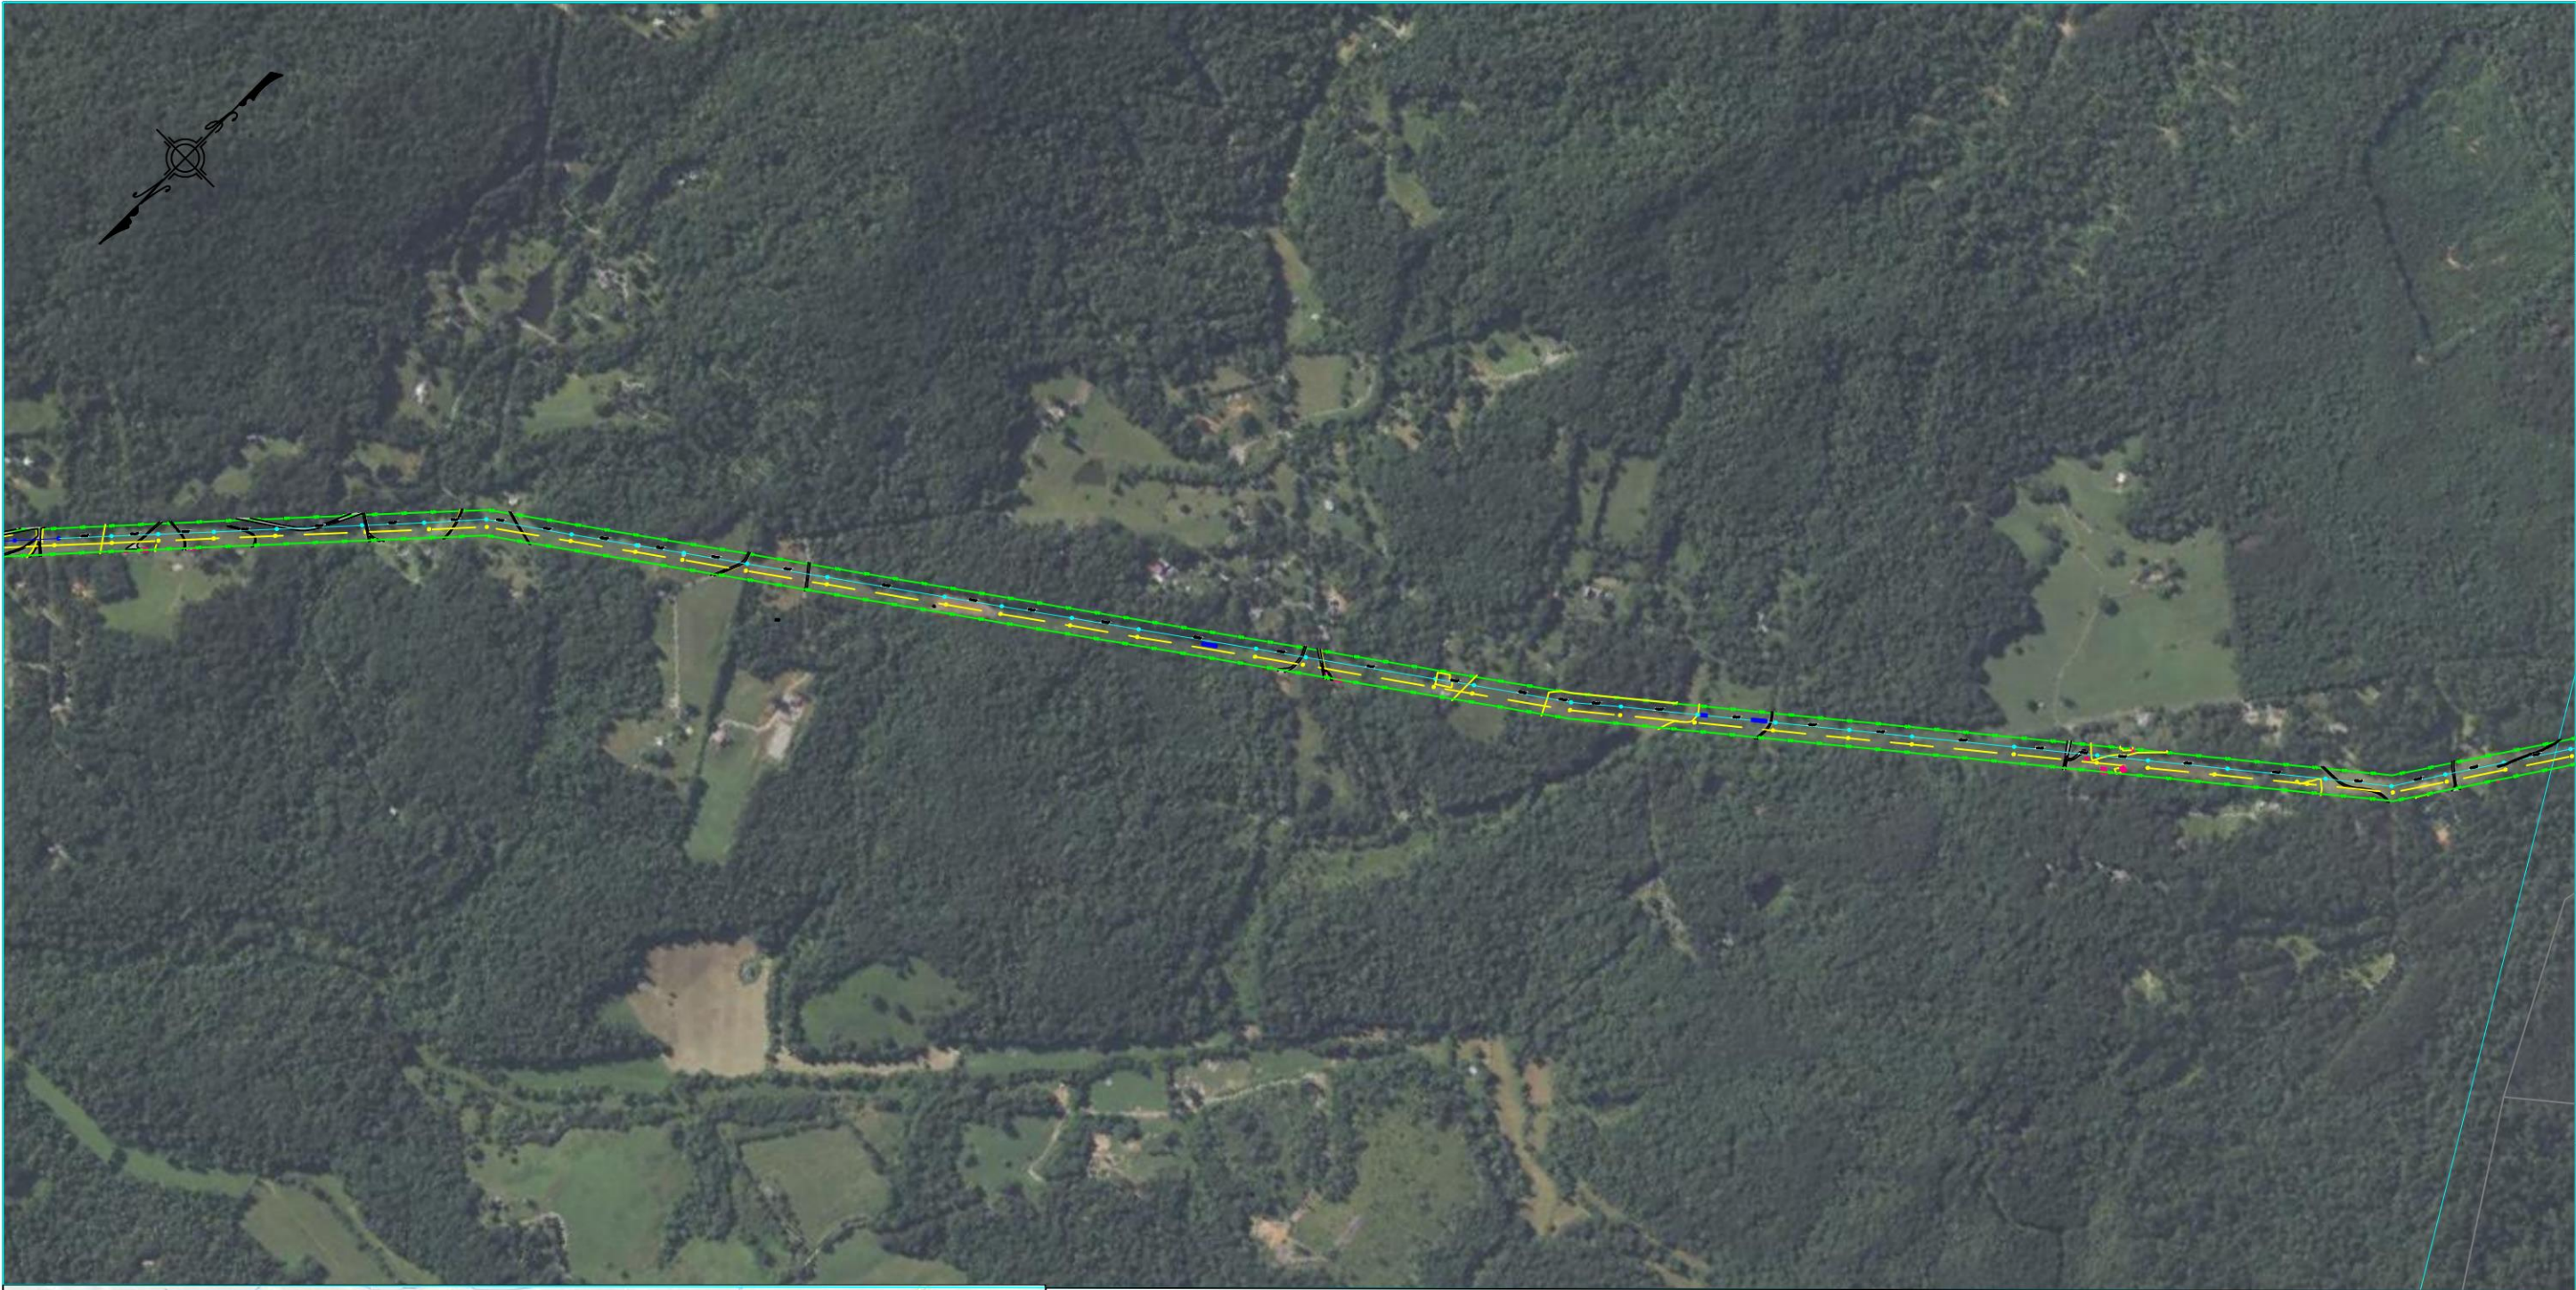

LEGEND

NEW TRANSMISSION POLE NUMBER	1	STREAM/CREEK/RIVER	
NEW TRANSMISSION POLE		ROAD/DRIVEWAY/TRAIL	
EXISTING TRANSMISSION POLE		BUILDING	
EXISTING RIGHT-OF-WAY	R/W	TIMBER MATT BRIDGING	
PROPERTY LINE (FROM GIS)		POND	

CENTRAL VIRGINIA
ELECTRIC COOPERATIVE

FILENAME: 10053_ESCP

ENGINEER: SJH REV'D BY: LRH


DRAWN BY: MCM REV'D BY:


DATE: 06/18/2024 REV. DATE:


SCALE: 1" = 1000'

MIDWAY SUBSTATION TO
MARTIN'S STORE SUBSTATION
TEMPORARY ACCESS PLAN

SHEET NO.
0 OF 5

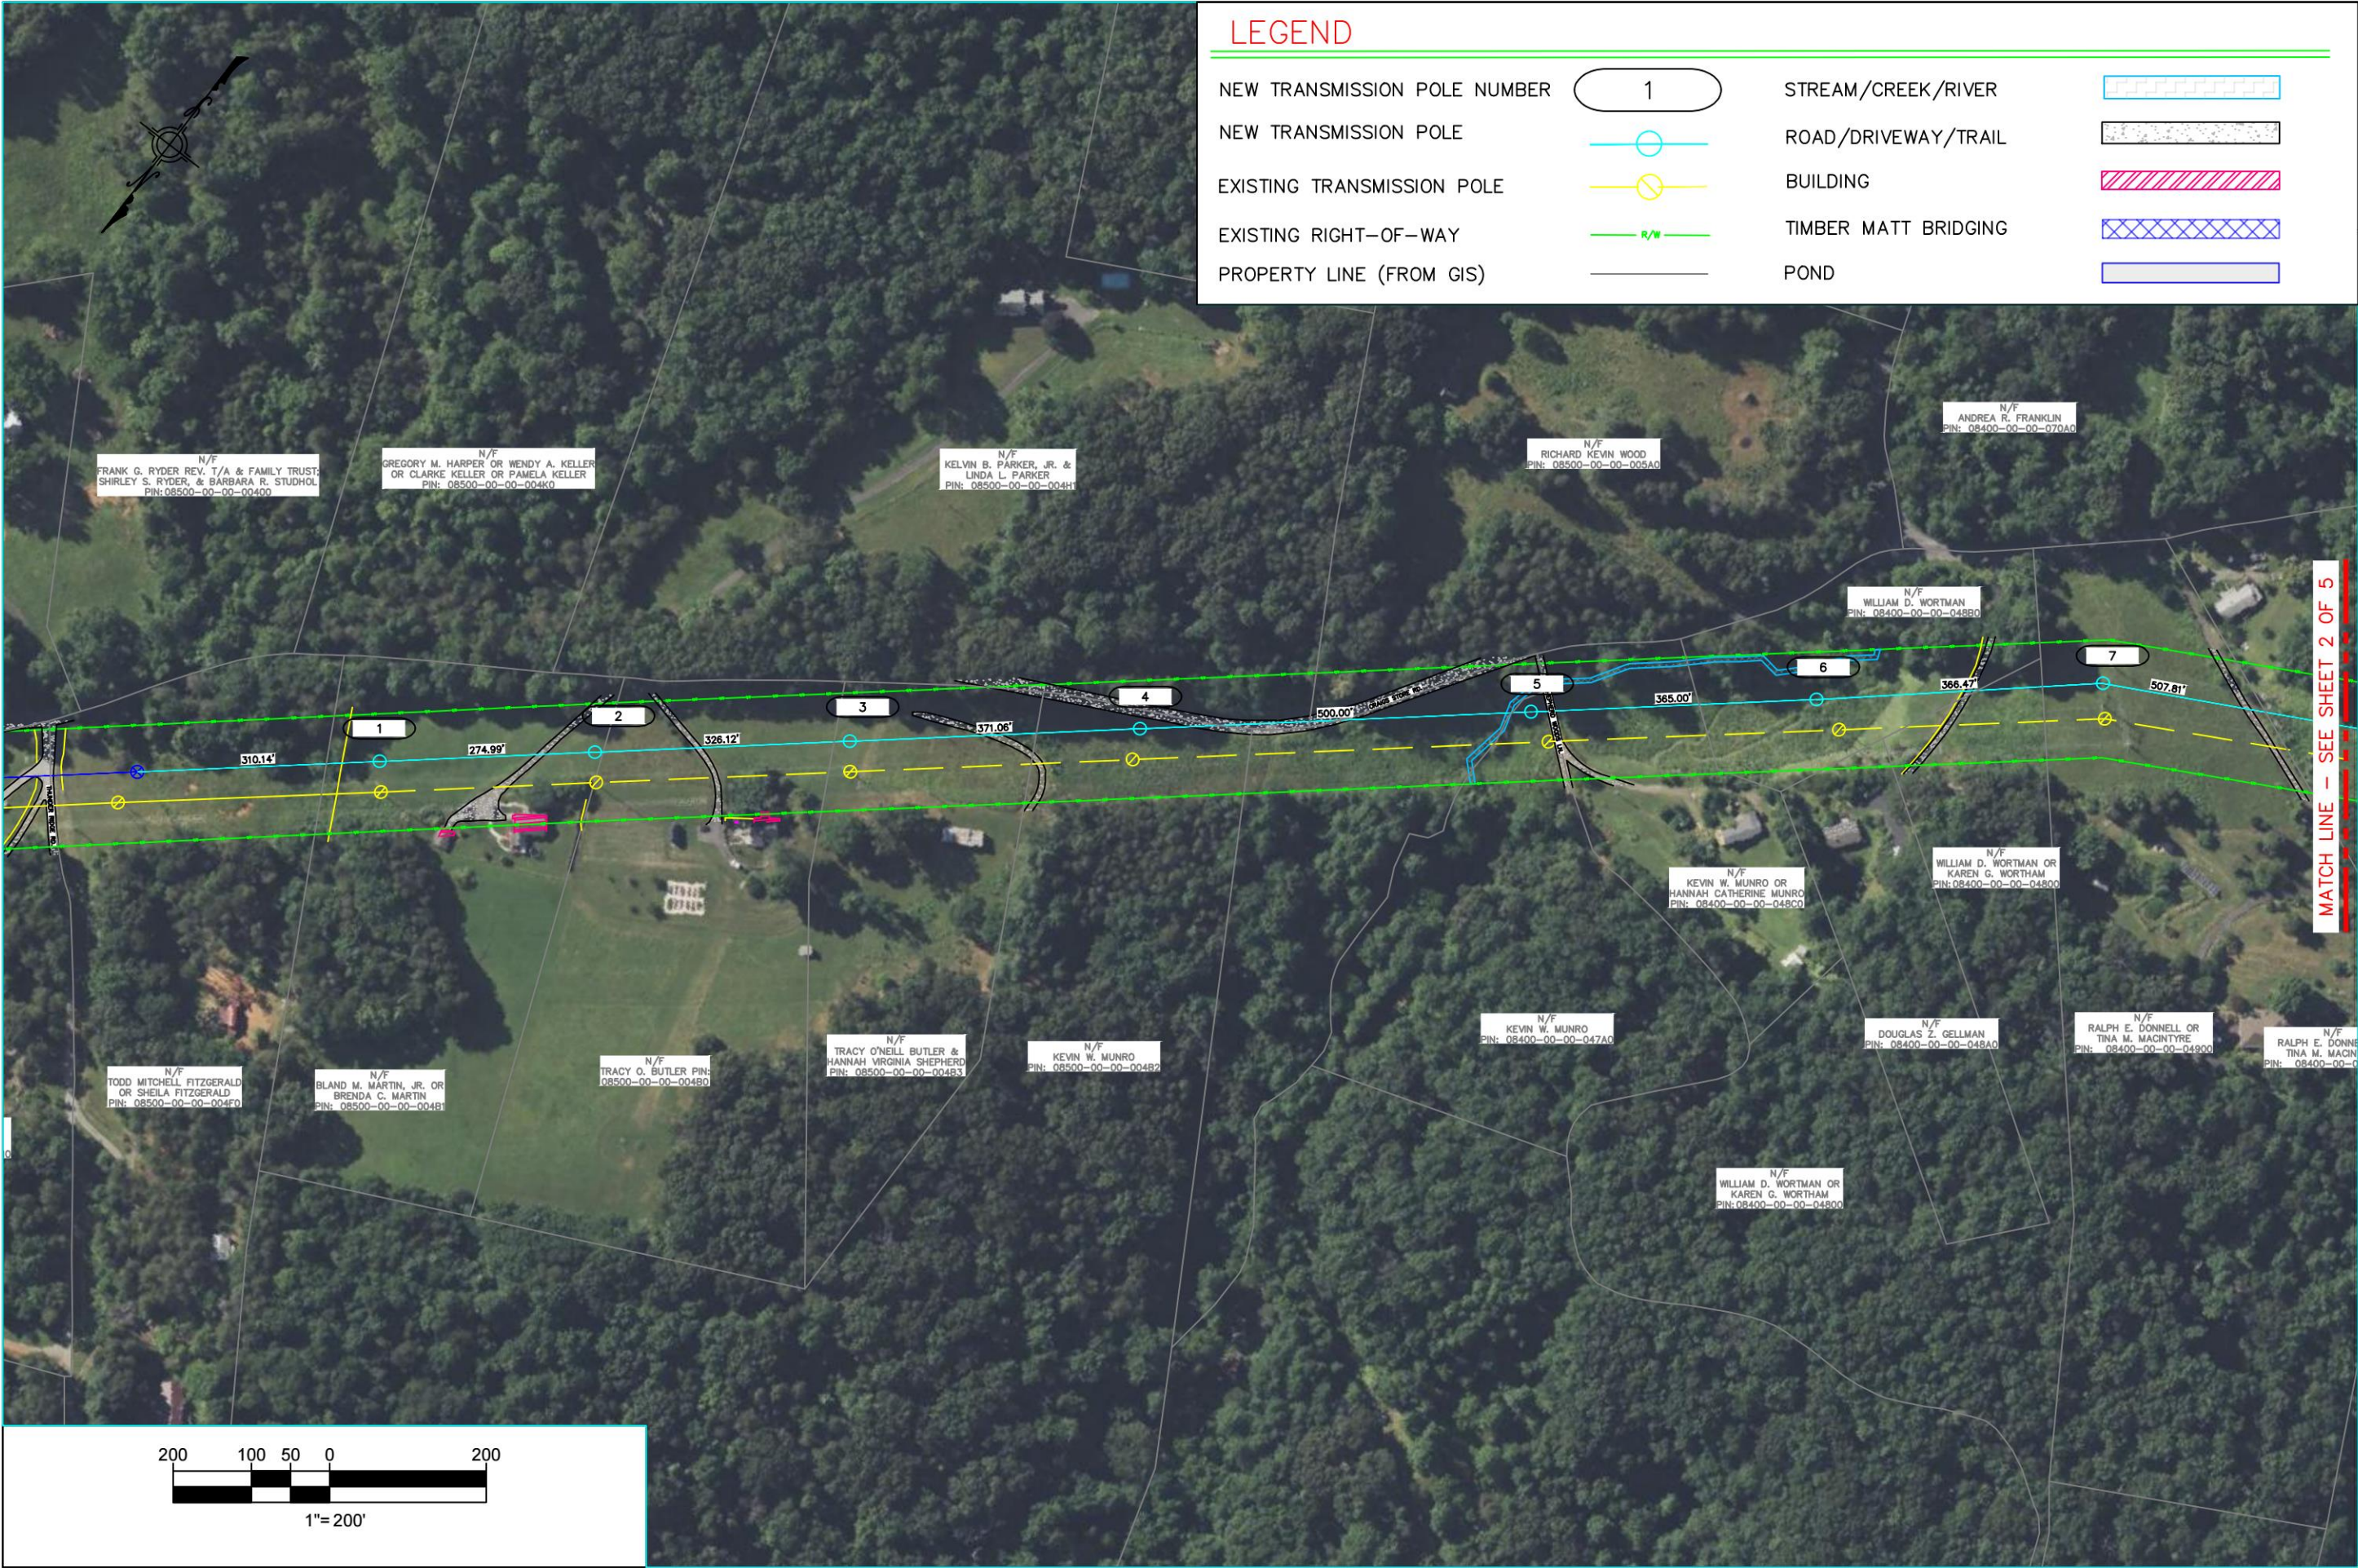

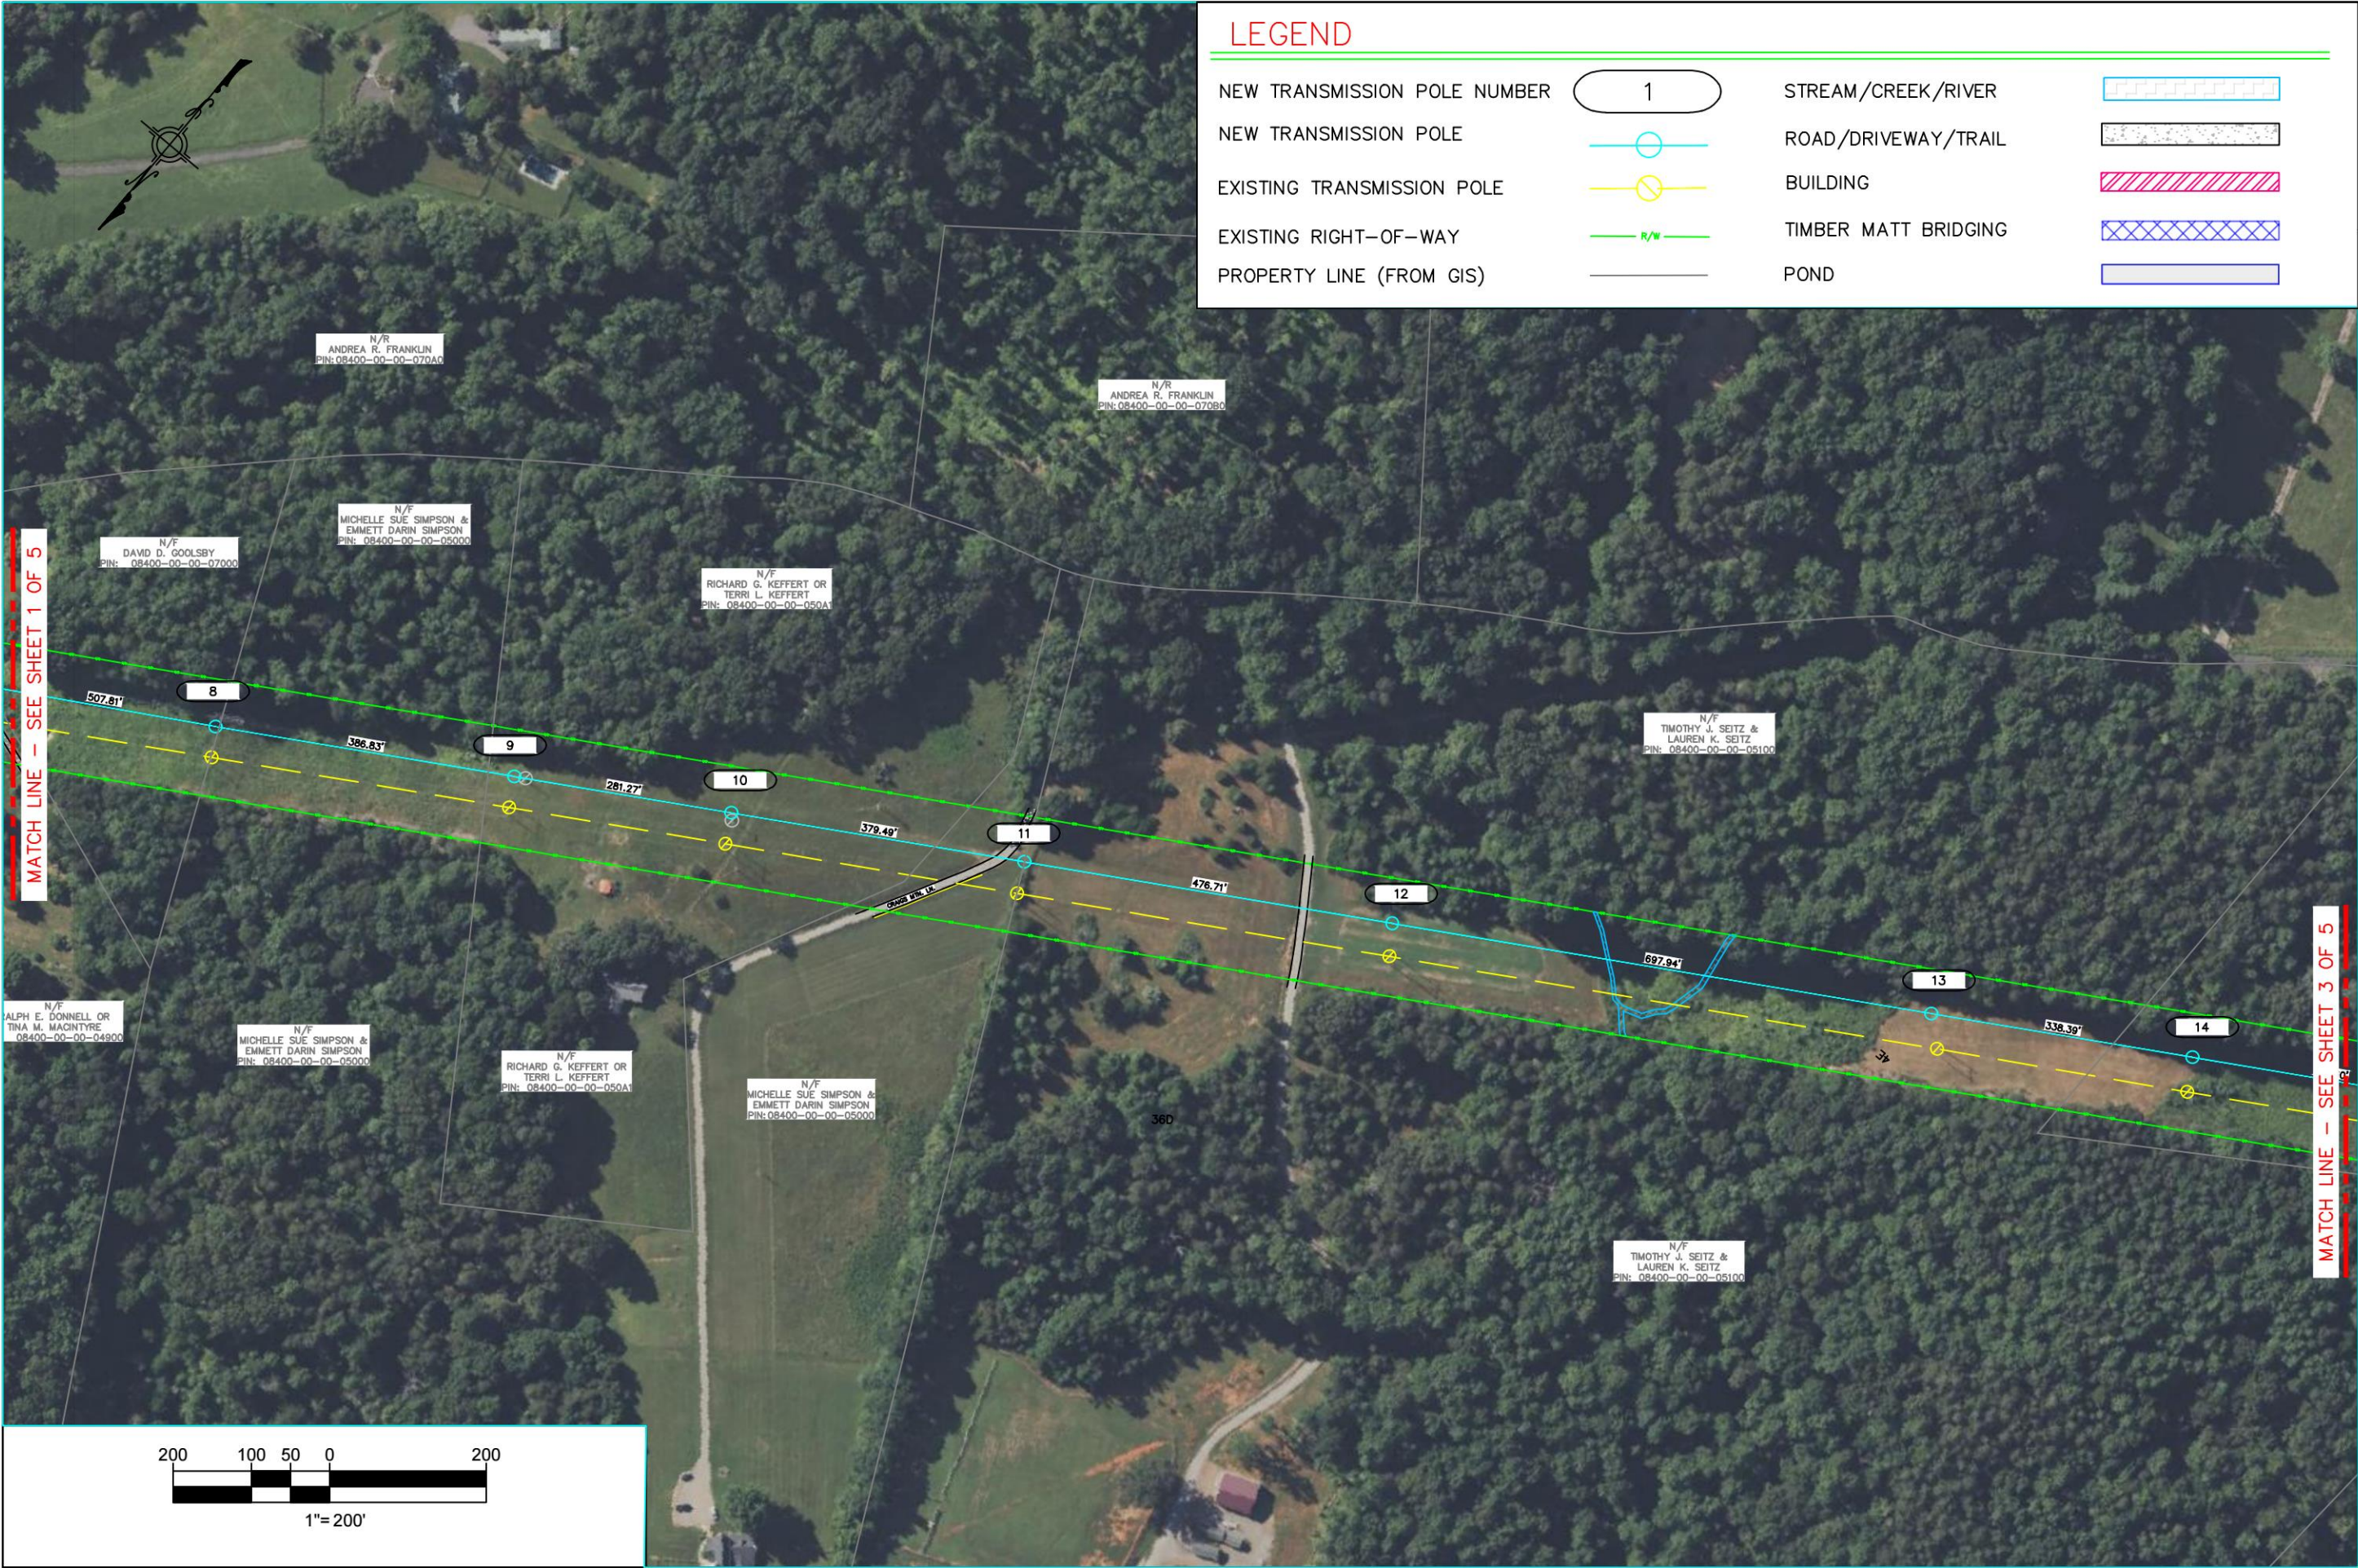

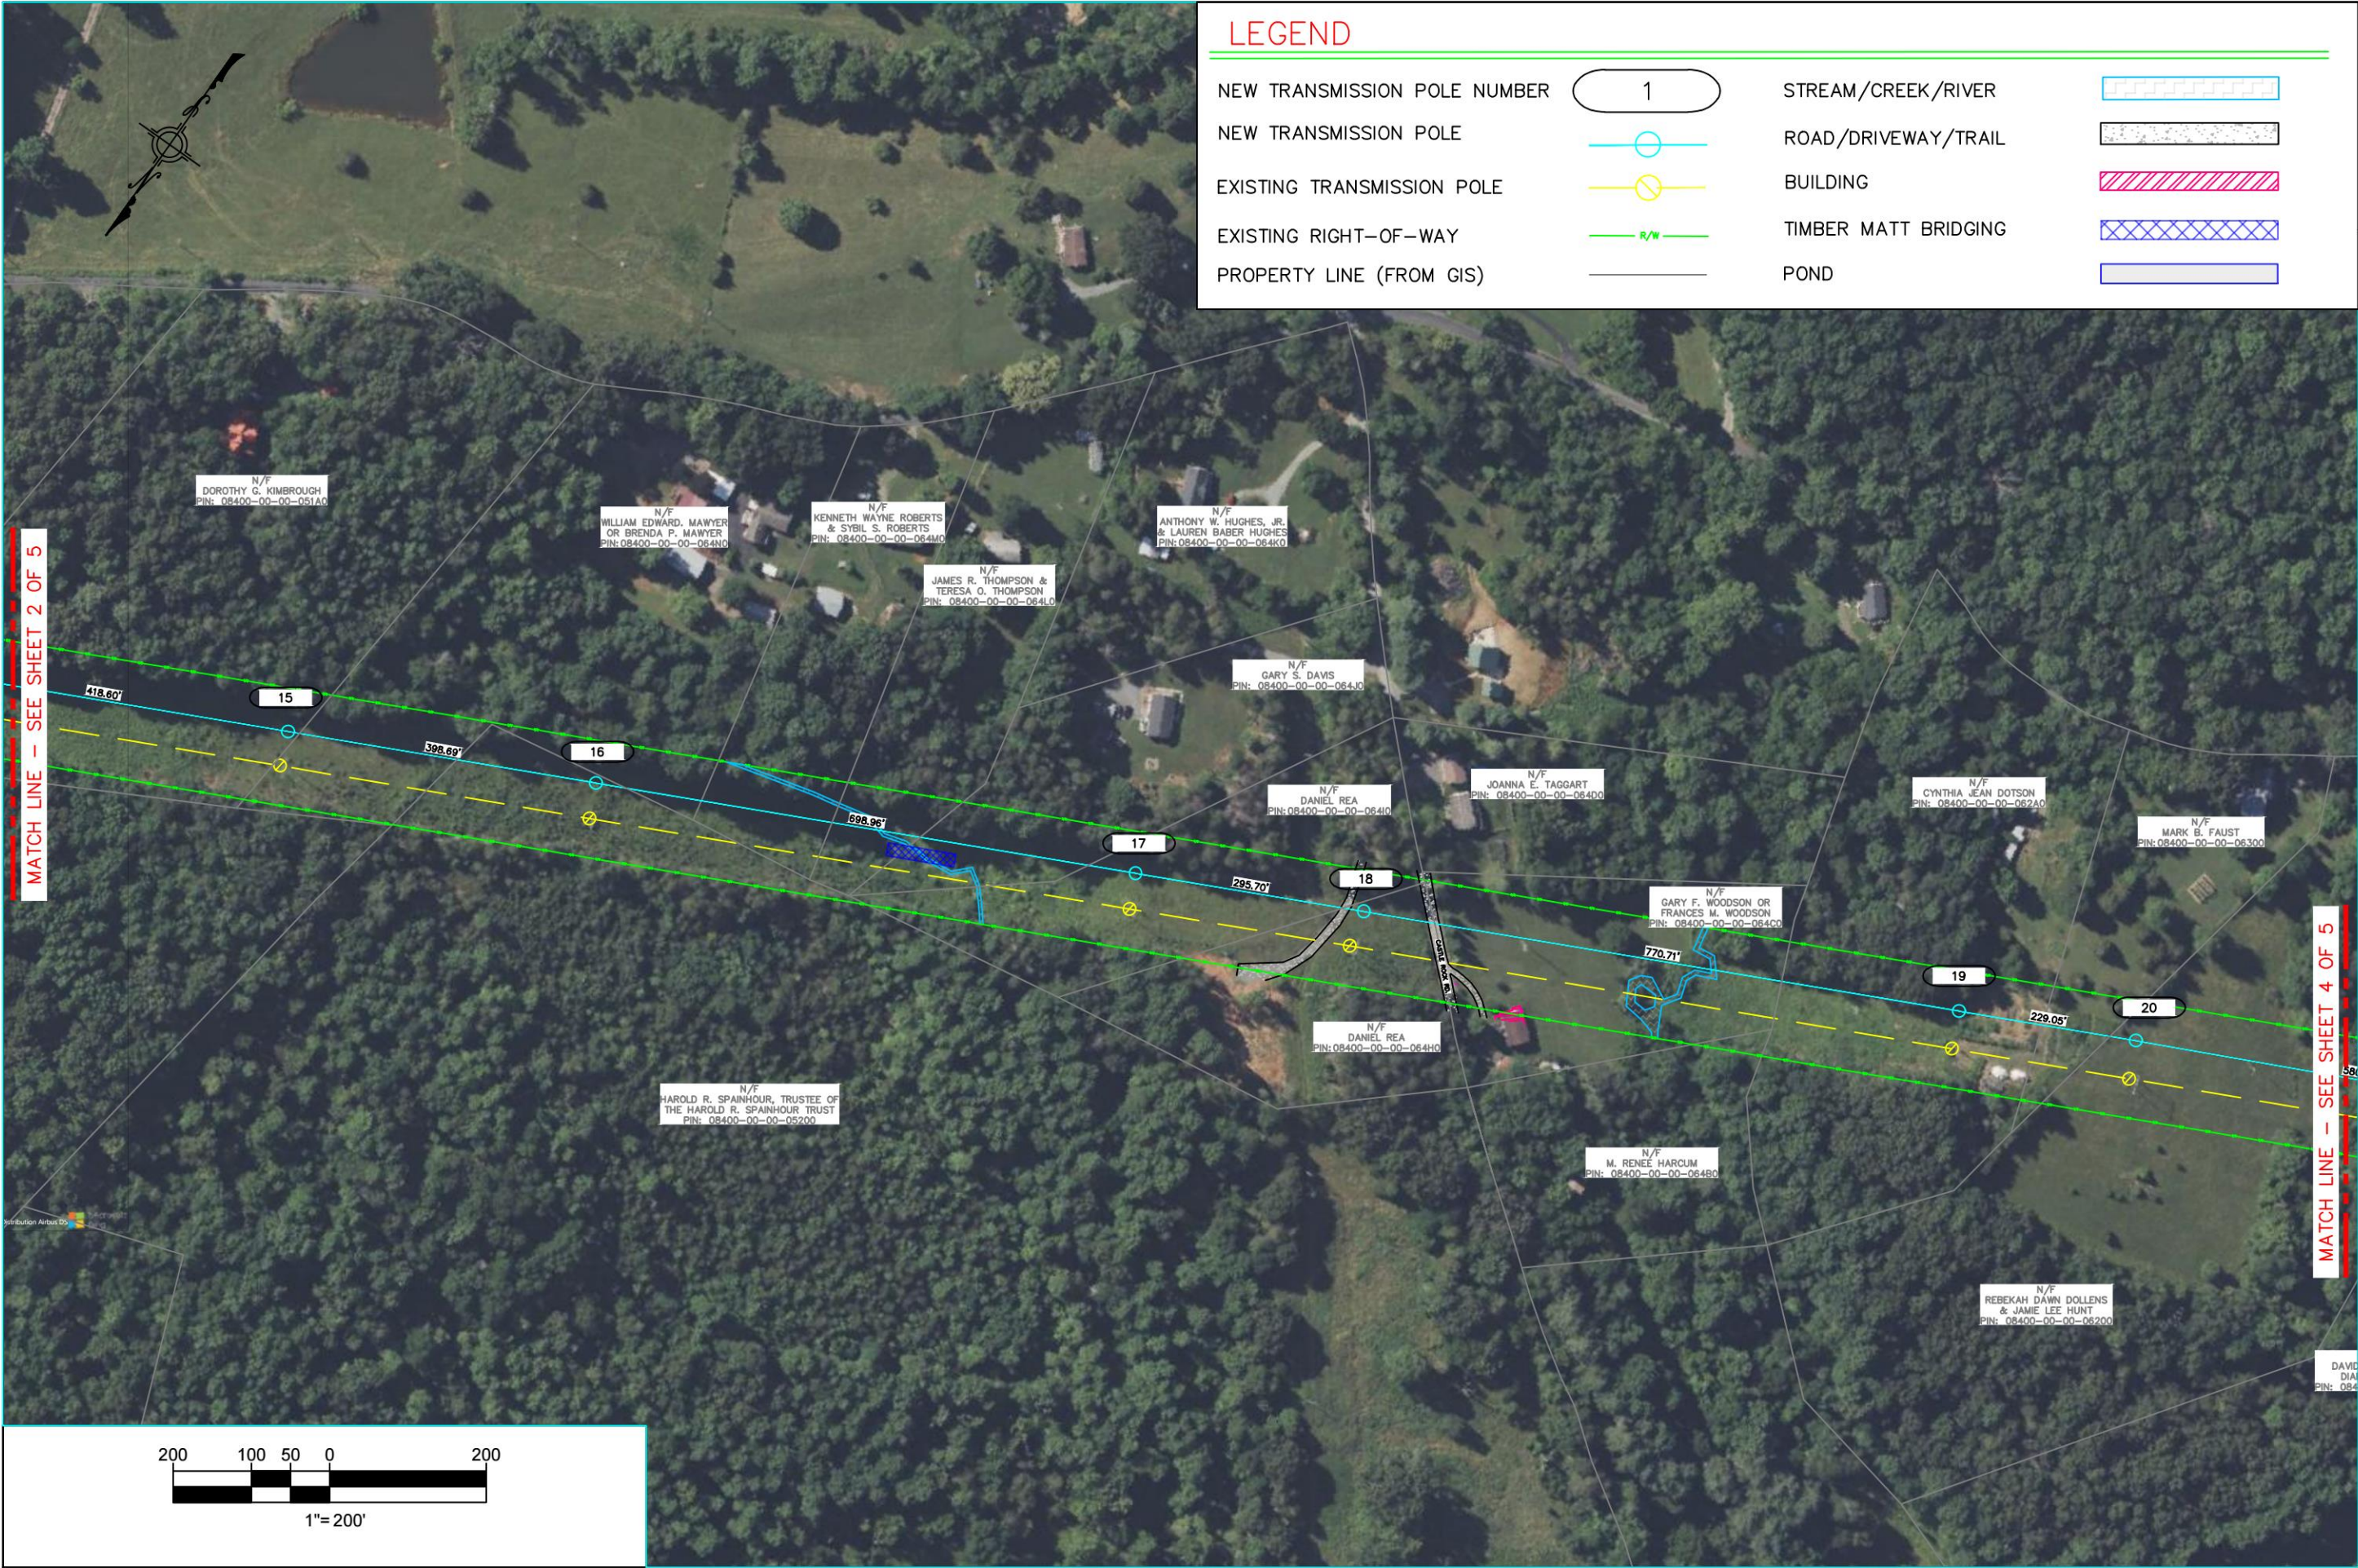

SHEET NO.
3 OF 5


MIDWAY SUBSTATION TO
MARTIN'S STORE SUBSTATION
TEMPORARY ACCESS PLAN

FILENAME: 10053_ESCP
ENGINEER: SJH
DRAWN BY: MCM
DATE: 06/18/2024

REV'D BY: LRH
REV'D BY: MCM
REV. DATE:

SCALE: 1" = 200'

CENTRAL VIRGINIA
ELECTRIC COOPERATIVE

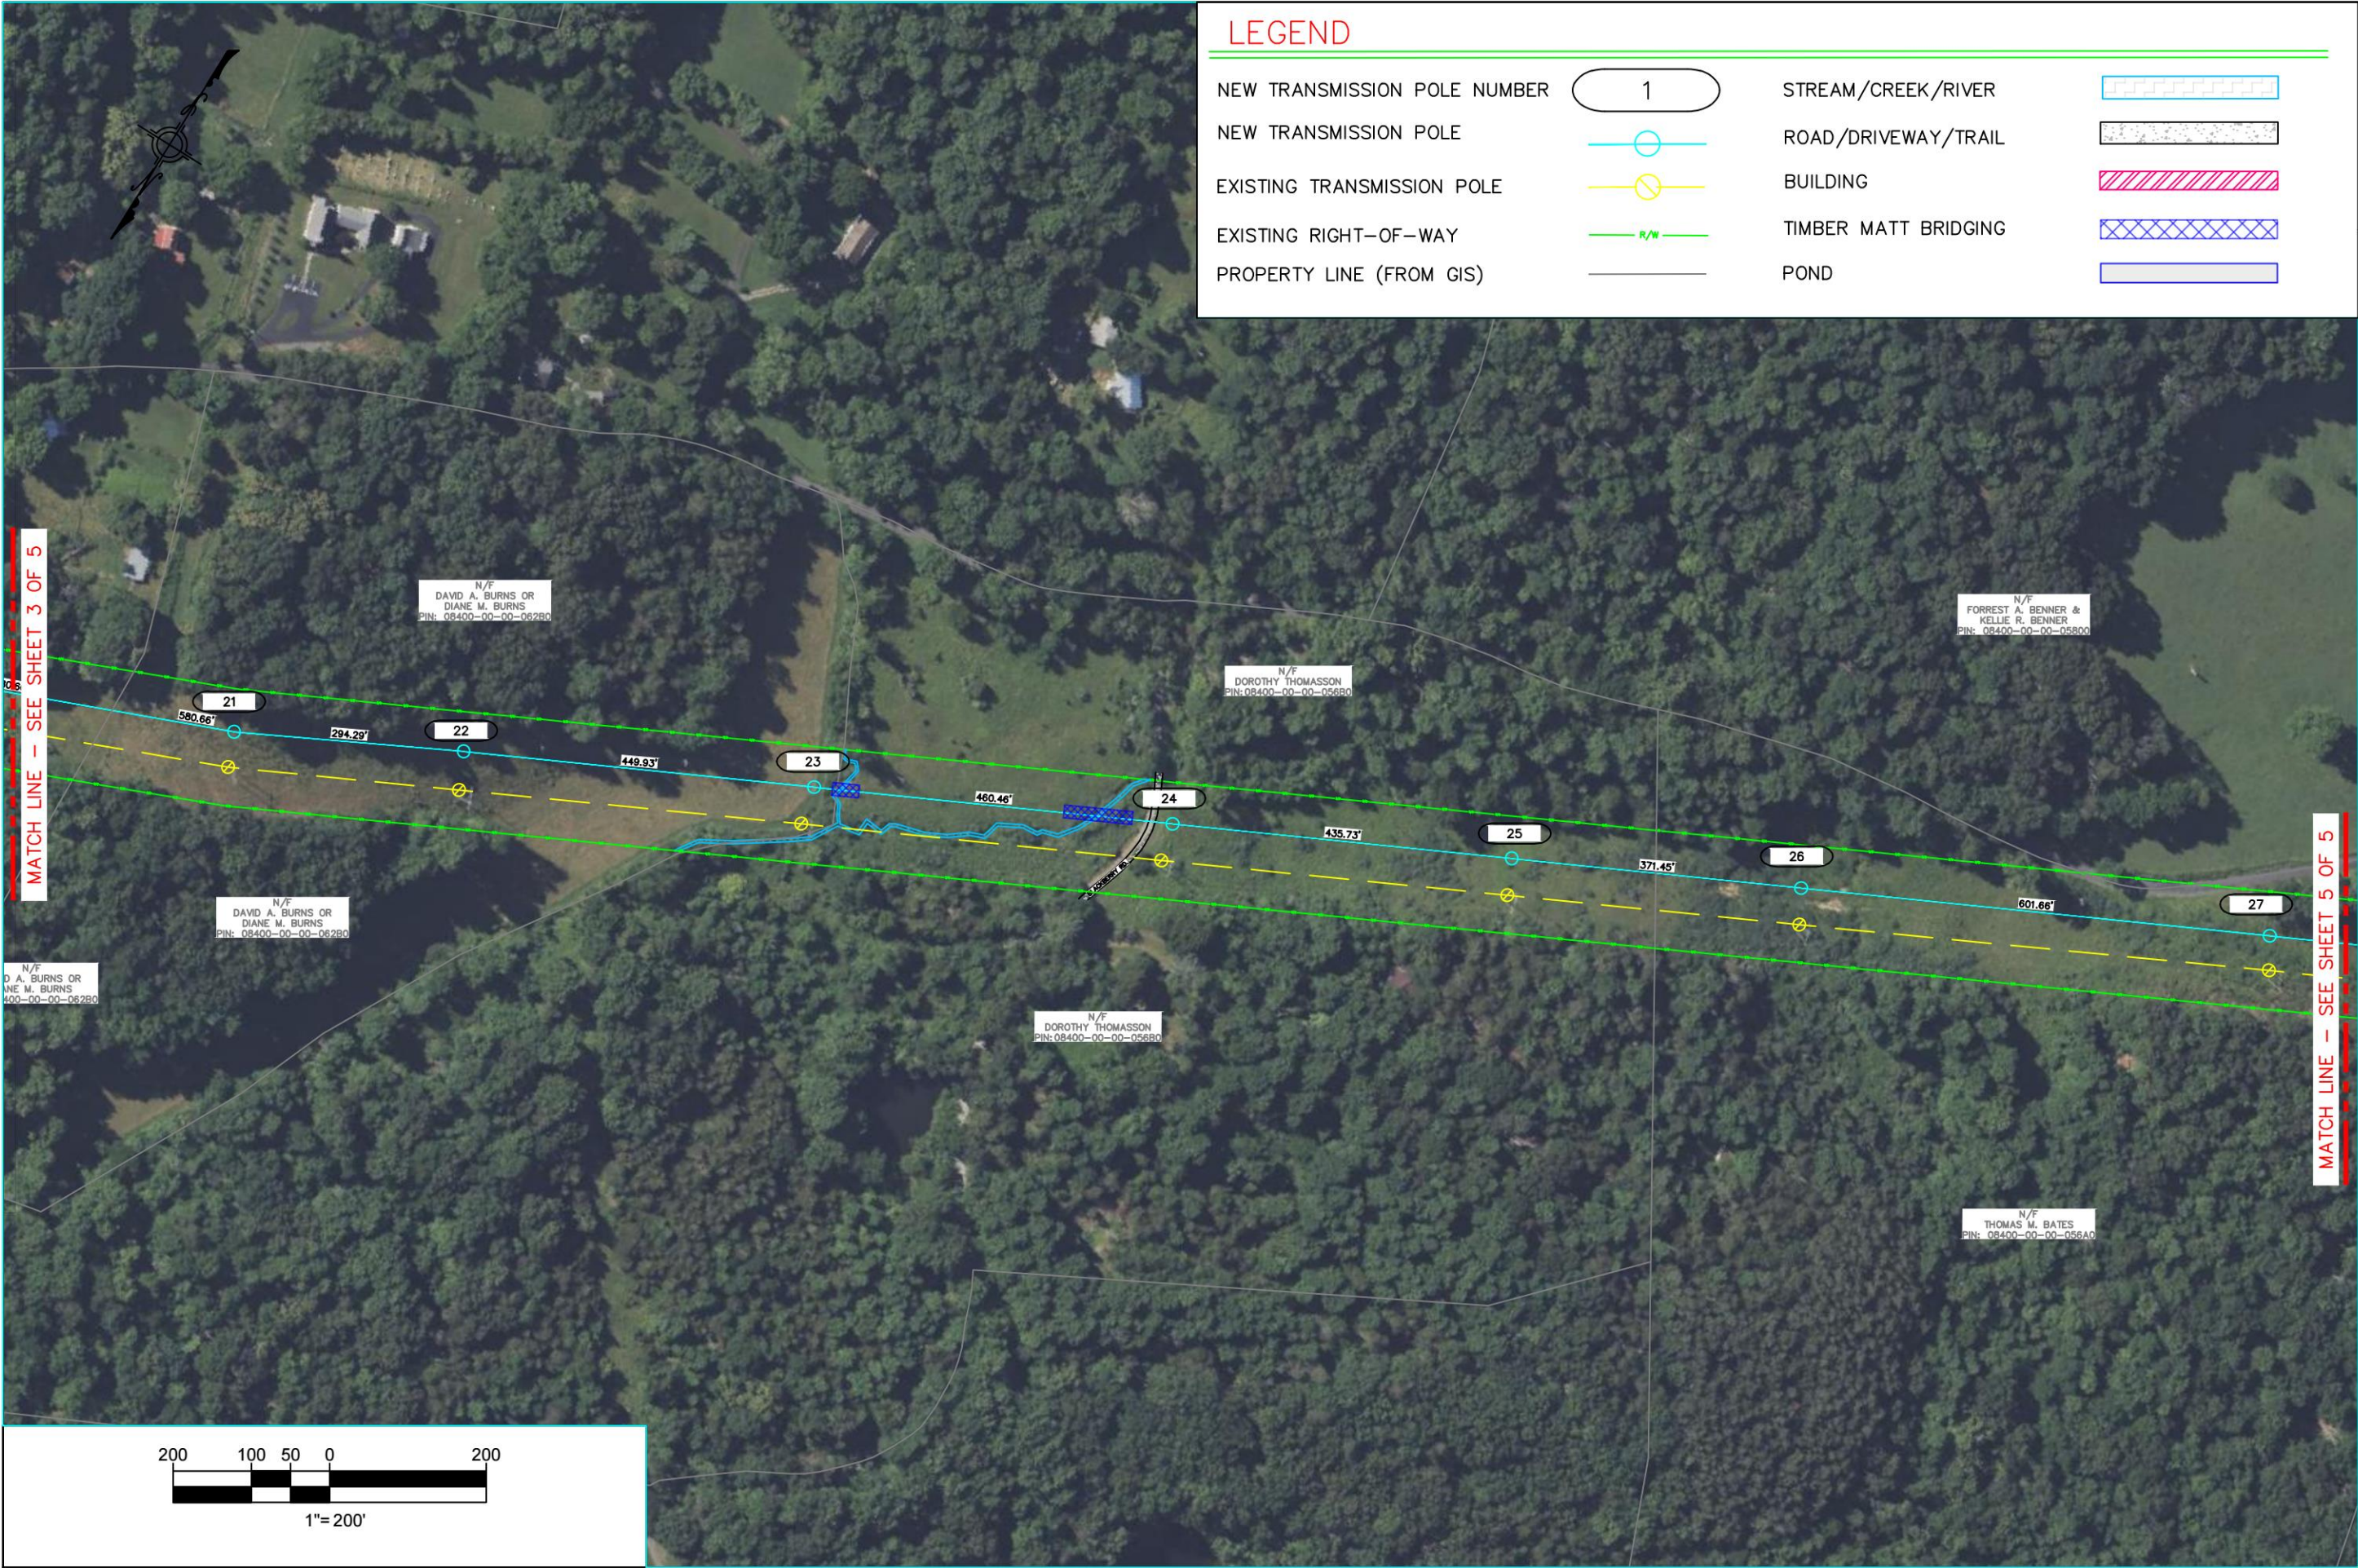


SHEET NO.
4 OF 5

MIDWAY SUBSTATION TO
MARTIN'S STORE SUBSTATION
TEMPORARY ACCESS PLAN

FILENAME: 10053_ESCP
ENGINEER: SJH REVD BY: LRH
DRAWN BY: MCM REVD BY:
DATE: 06/18/2024 REV. DATE:
SCALE: 1" = 200'

CENTRAL VIRGINIA
ELECTRIC COOPERATIVE

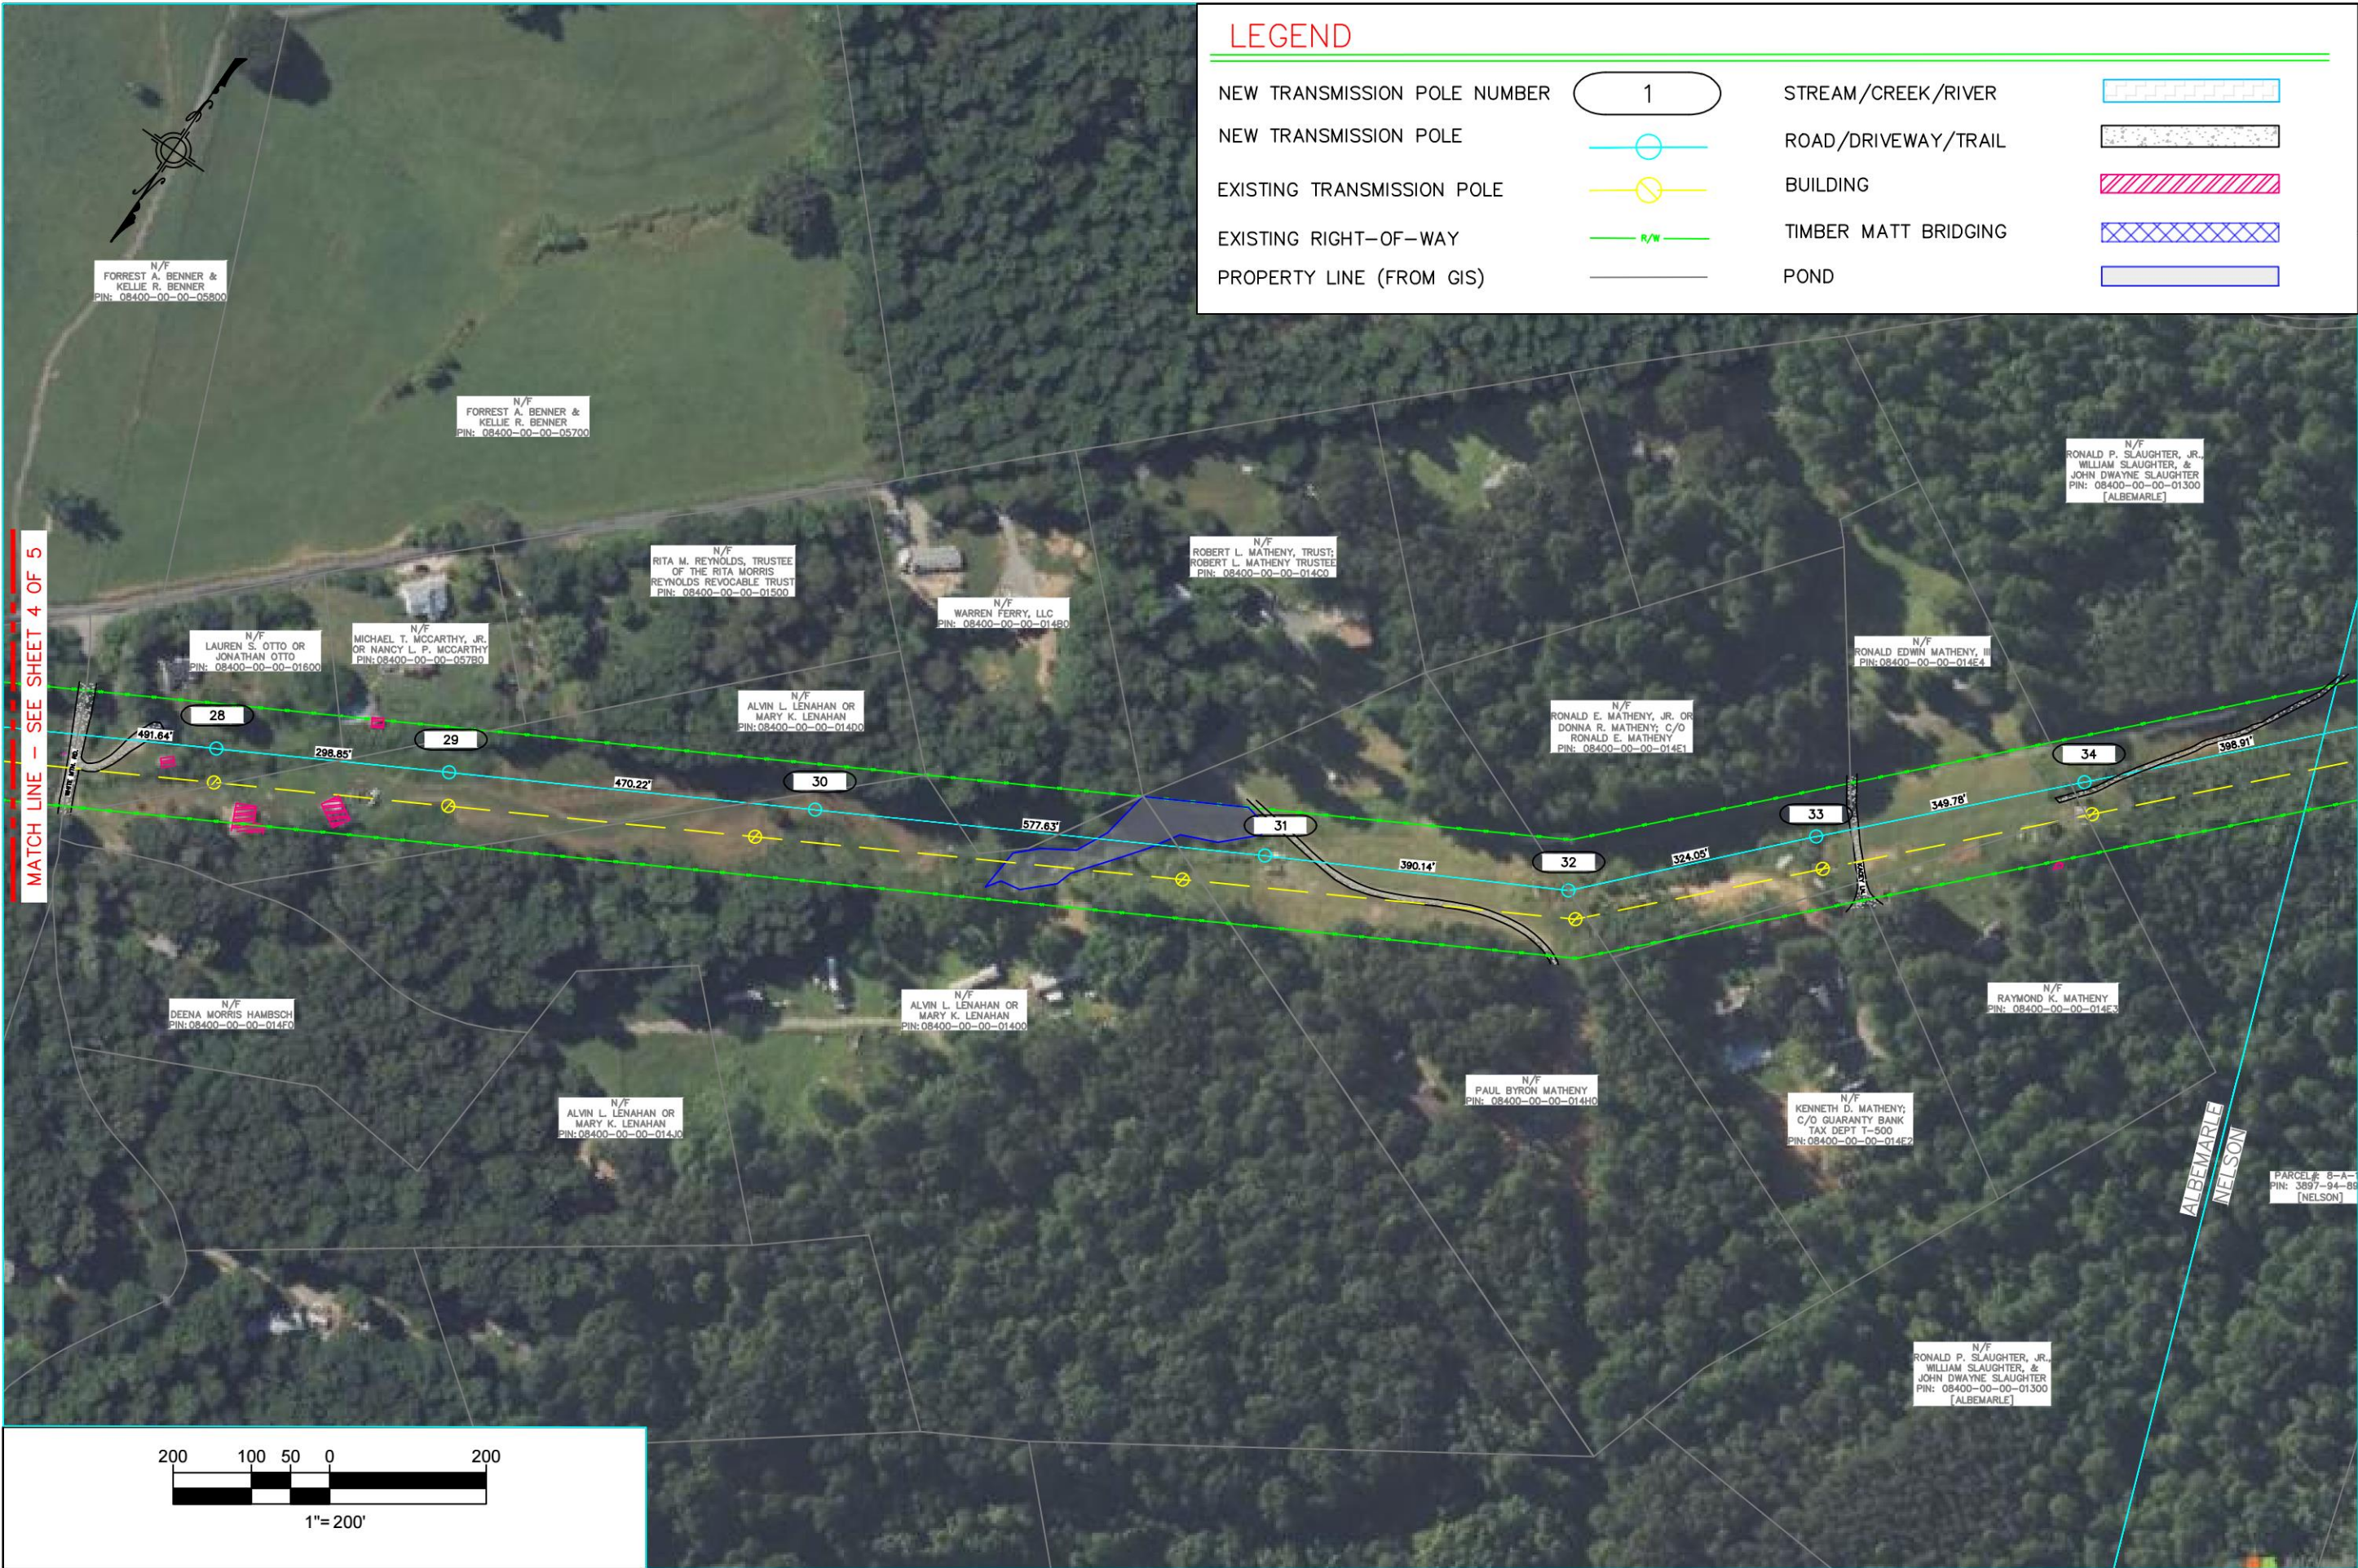

SHEET NO.
5 OF 5

MIDWAY SUBSTATION TO
MARTIN'S STORE SUBSTATION
TEMPORARY ACCESS PLAN

FILENAME: 10053_ESCP

ENGINEER: SJH REVD BY: LRH

DRAWN BY: MCM REVD BY:

DATE: 06/18/2024 REV. DATE:

SCALE: 1" = 200'

CENTRAL VIRGINIA
ELECTRIC COOPERATIVE

PROPOSED 115kV

T1-7

EXISTING 115kV –
TO BE REMOVED

EDGE OF ROW

EDGE OF ROW

