


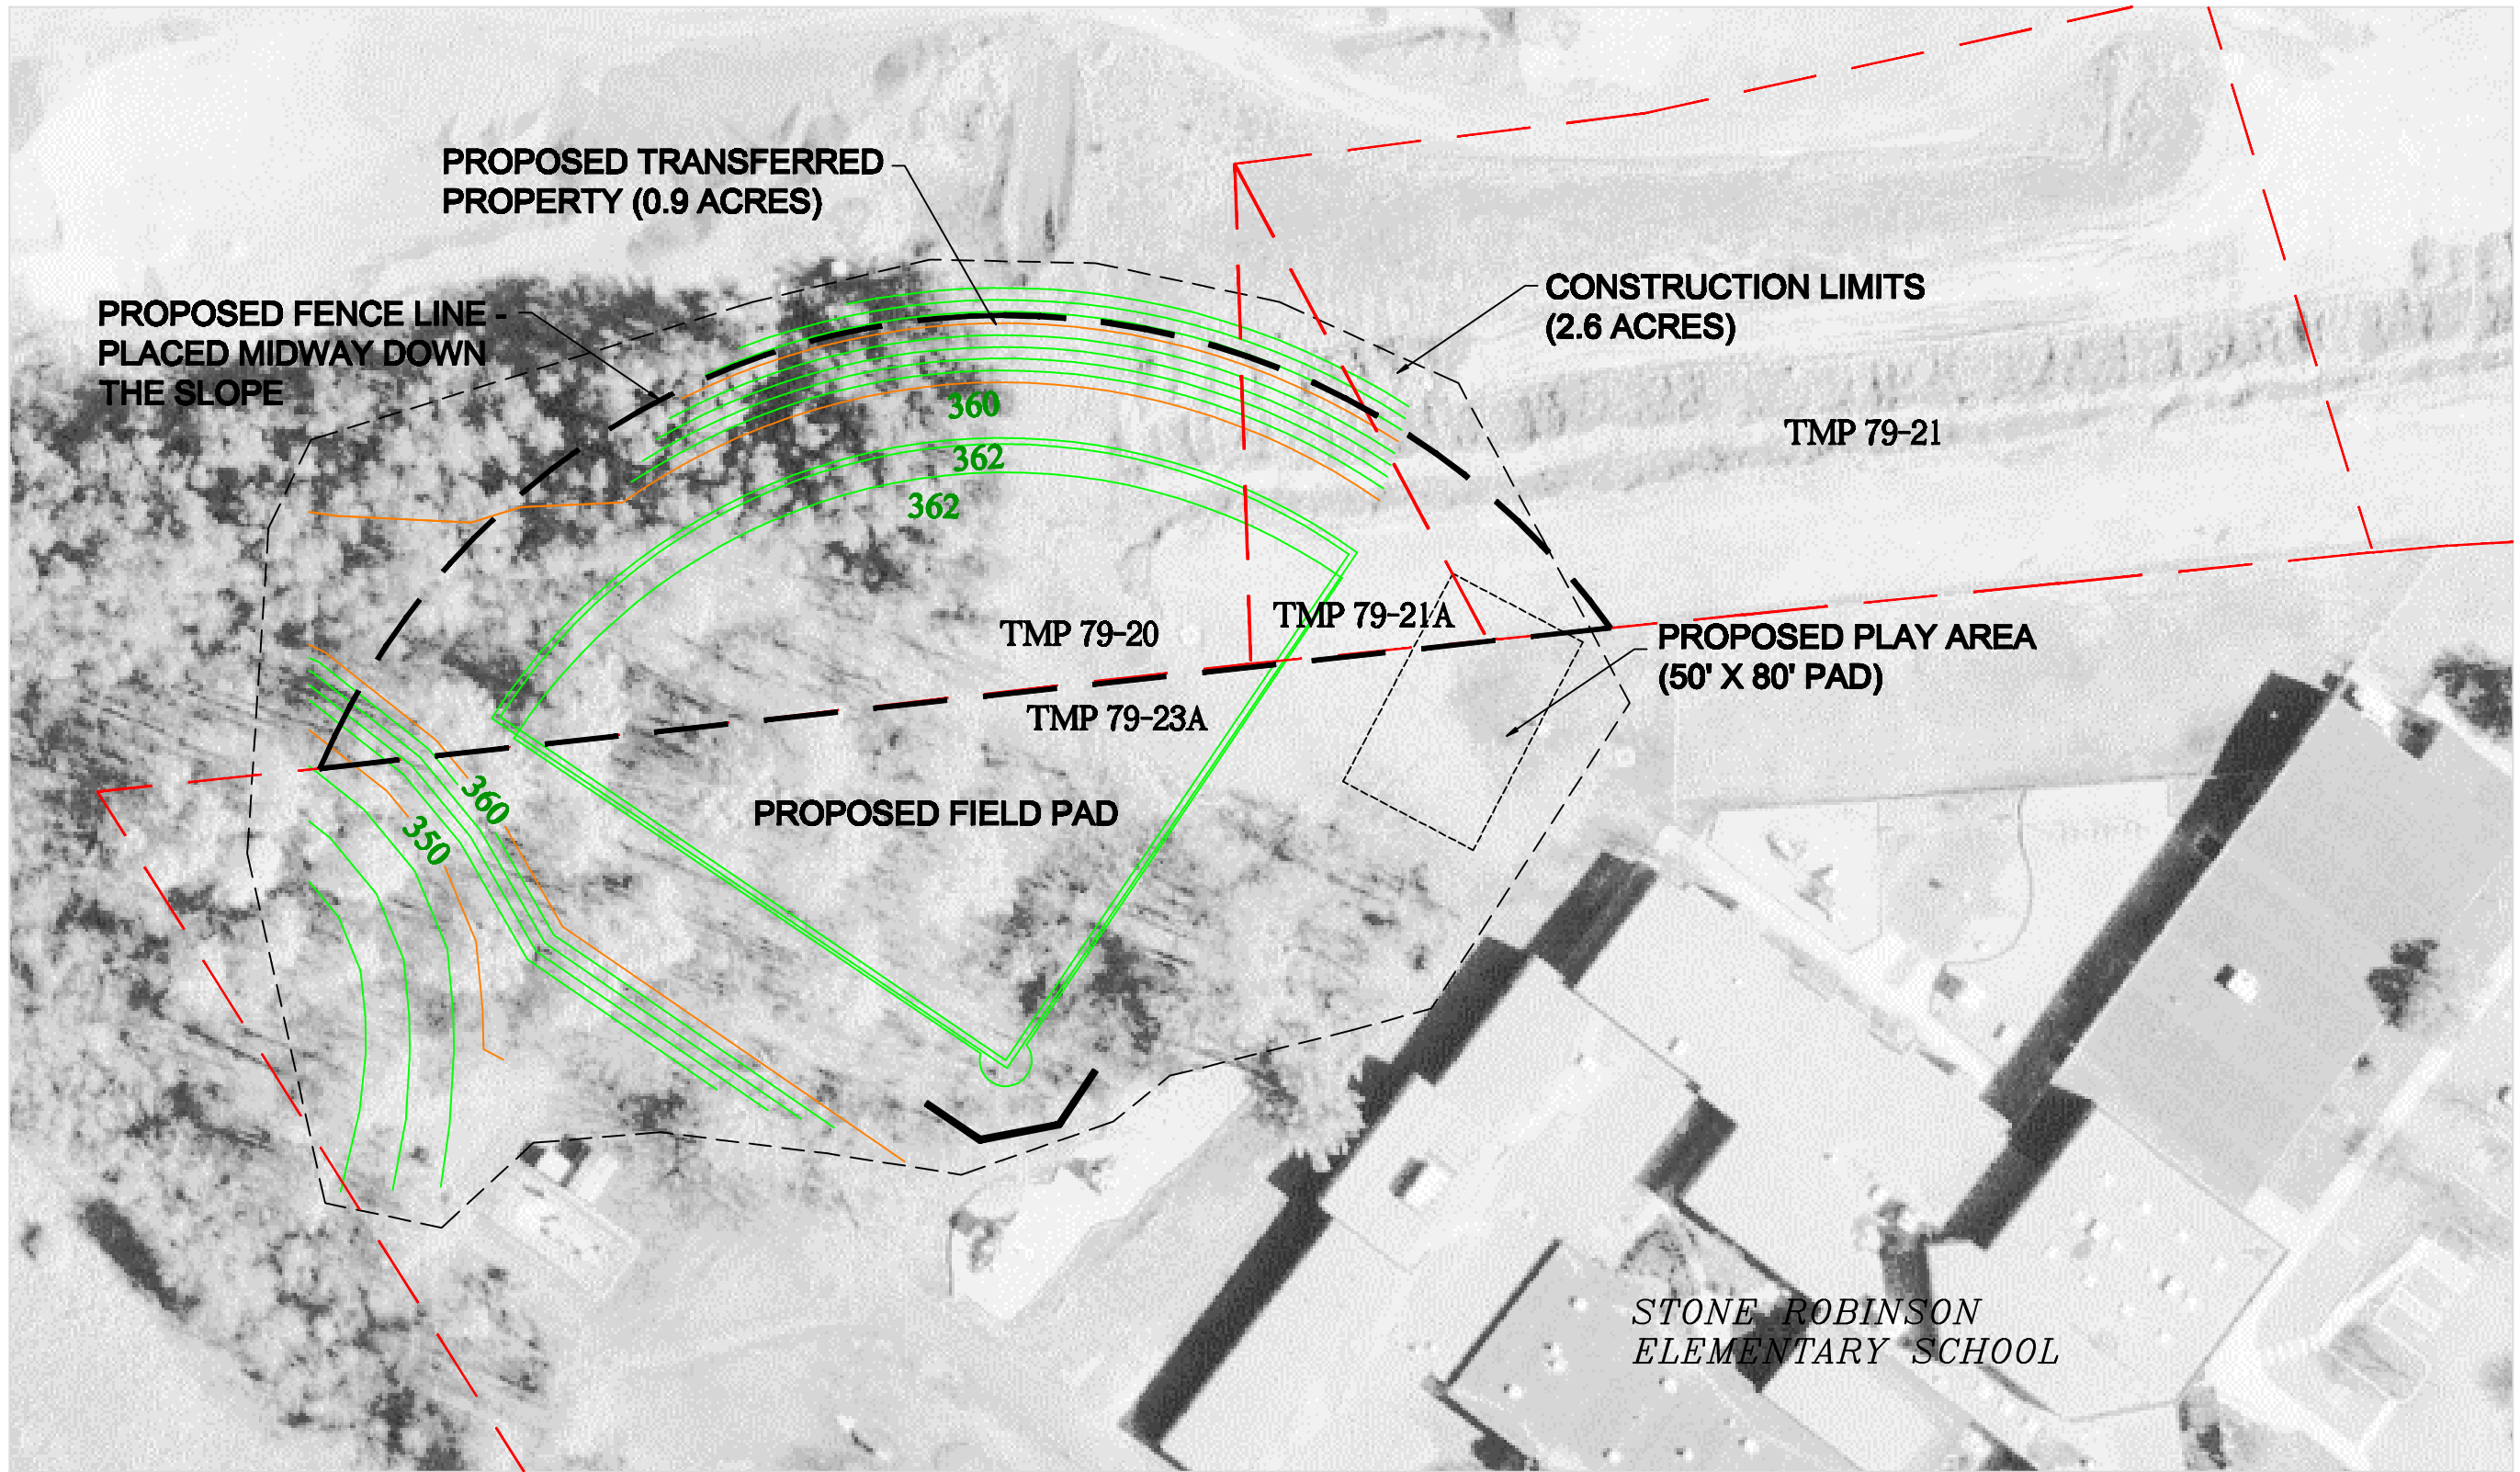

CHARLOTTESVILLE PLANT PROPOSED FIELD PAD AT STONE ROBINSON	SCALE: 1"=60'	DRAWN BY: DAY
	DATE: 2/2010	CHECKED BY:
 LUCK STONE CORPORATION RICHMOND, VIRGINIA	DRAWING NO. EXHIBIT A	