



Media Center Improvements

**PAUL H. CALE
ELEMENTARY SCHOOL**



MEDIA CENTER IMPROVEMENT GOALS

The 21st Century Media Center for Albemarle County Public Schools supports an interdisciplinary, project based approach based on four key themes:

- Collaborative
- Multipurpose
- Connected
- Interactive



Collaborative





Multipurpose



Connected



Interactive



A Dream for Cale Elementary


Lifelong Learning is the destination at Cale

Passion/project-based learning is the journey


The library, classrooms, gym, hallways, cafe... are all stops
along the way

Technology, books are some of the vehicles that learners use
to get to their destination


The library networks the entire school community serving as the
heartbeat; the hub for learning work

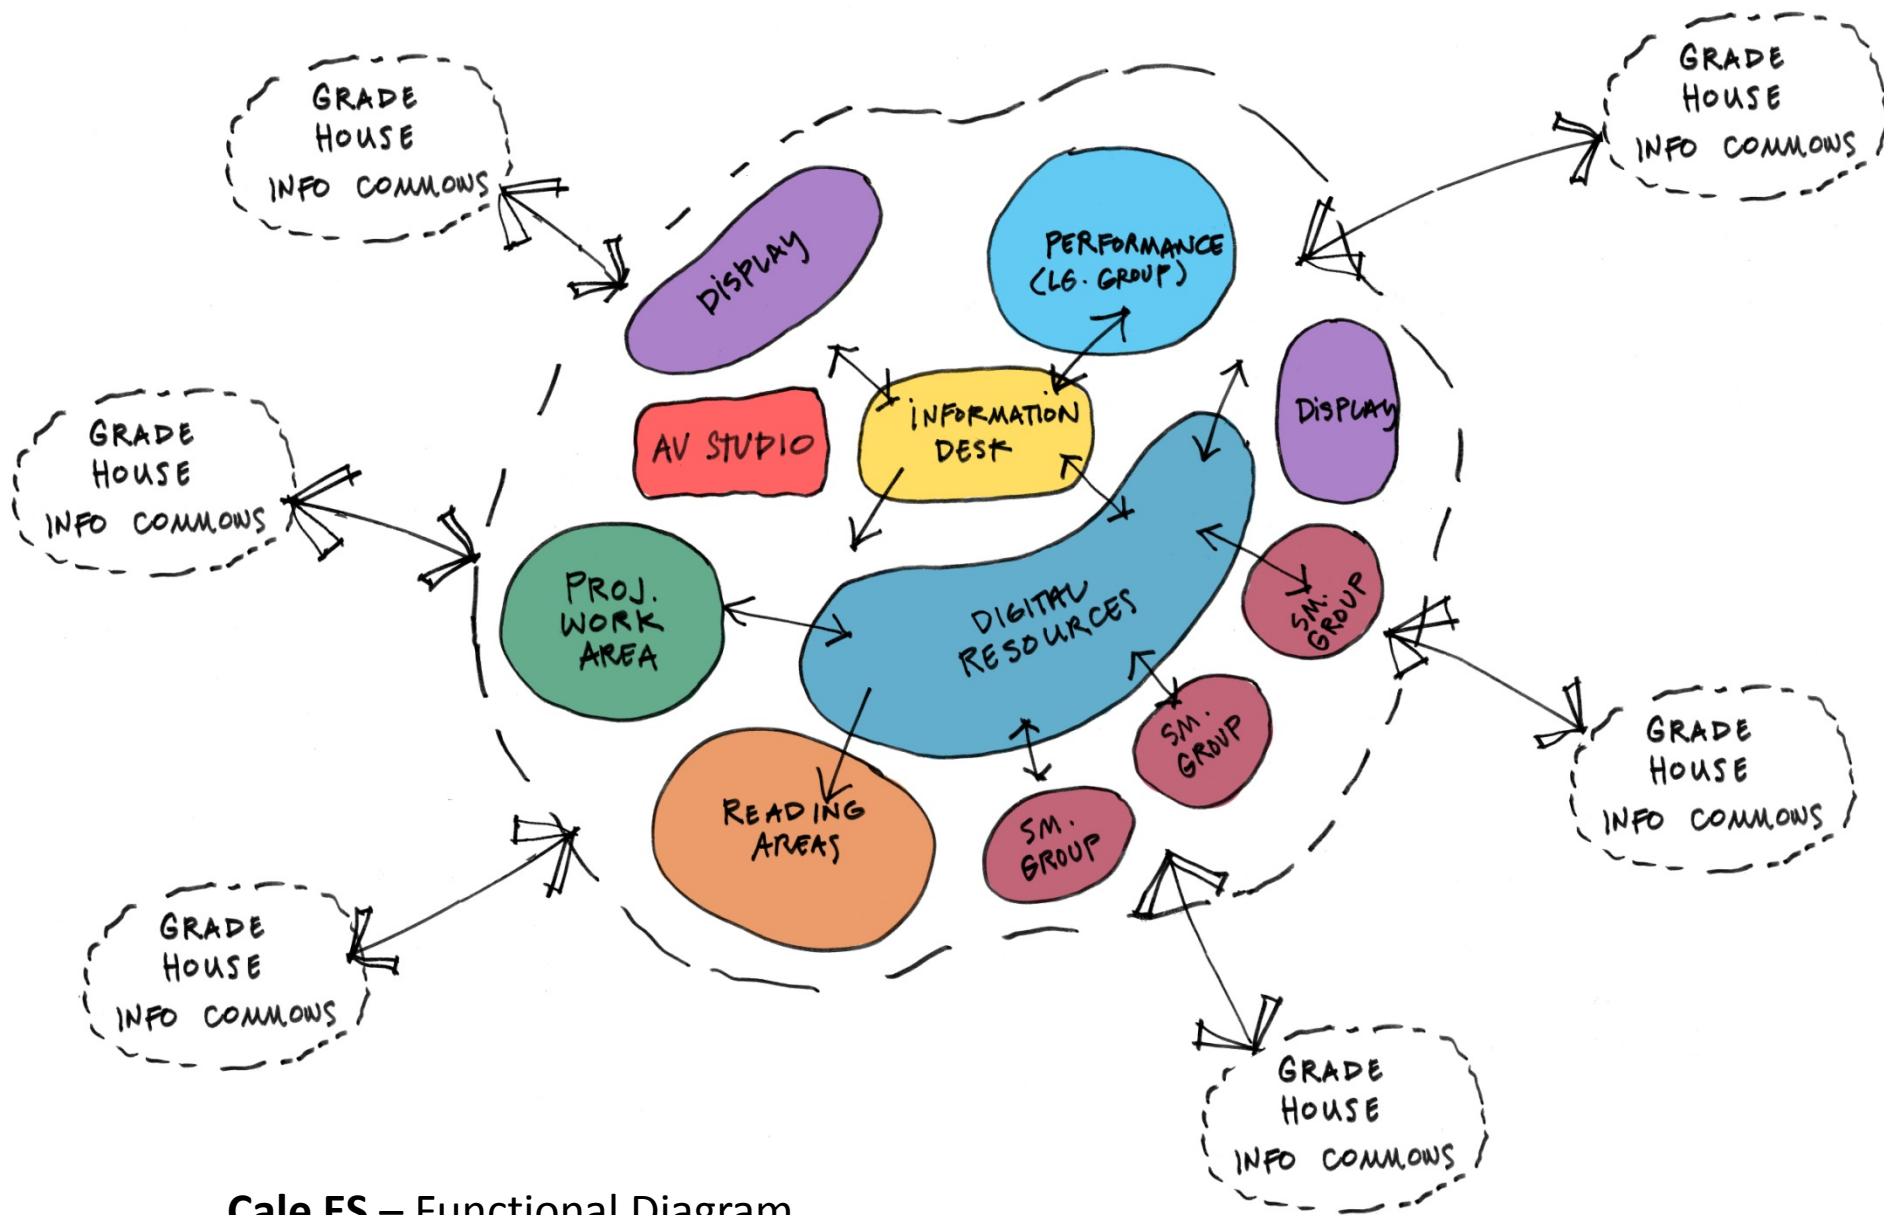


Cale ES – Functional Diagram

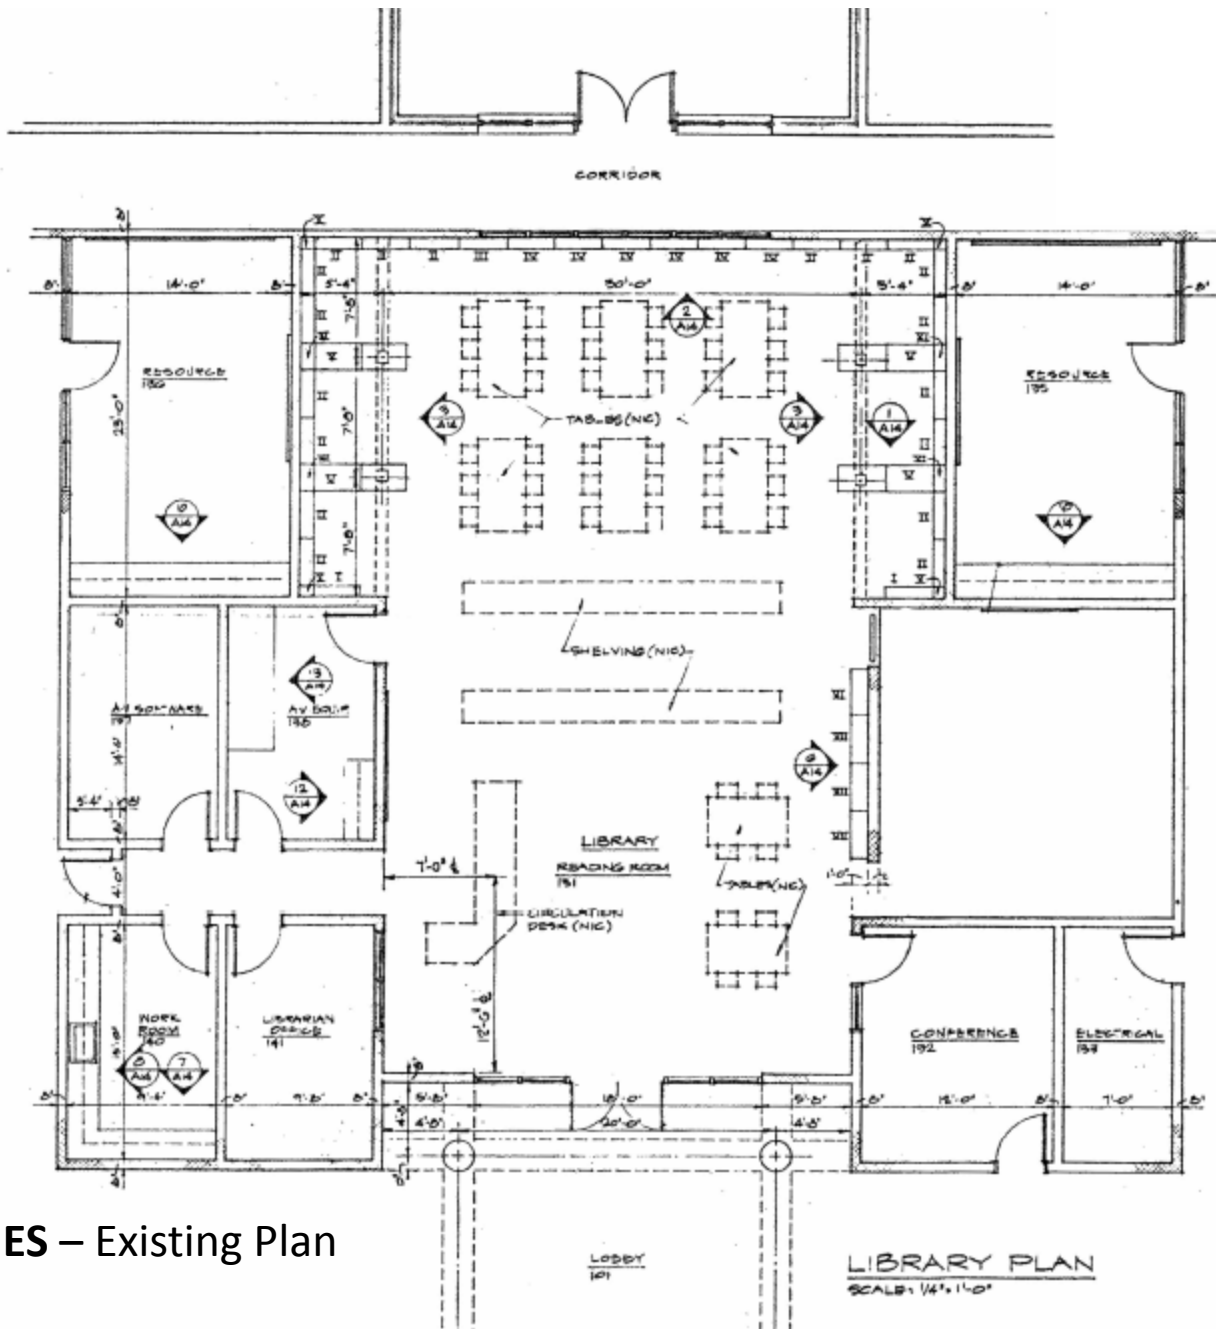

Cale ES – Existing Plan

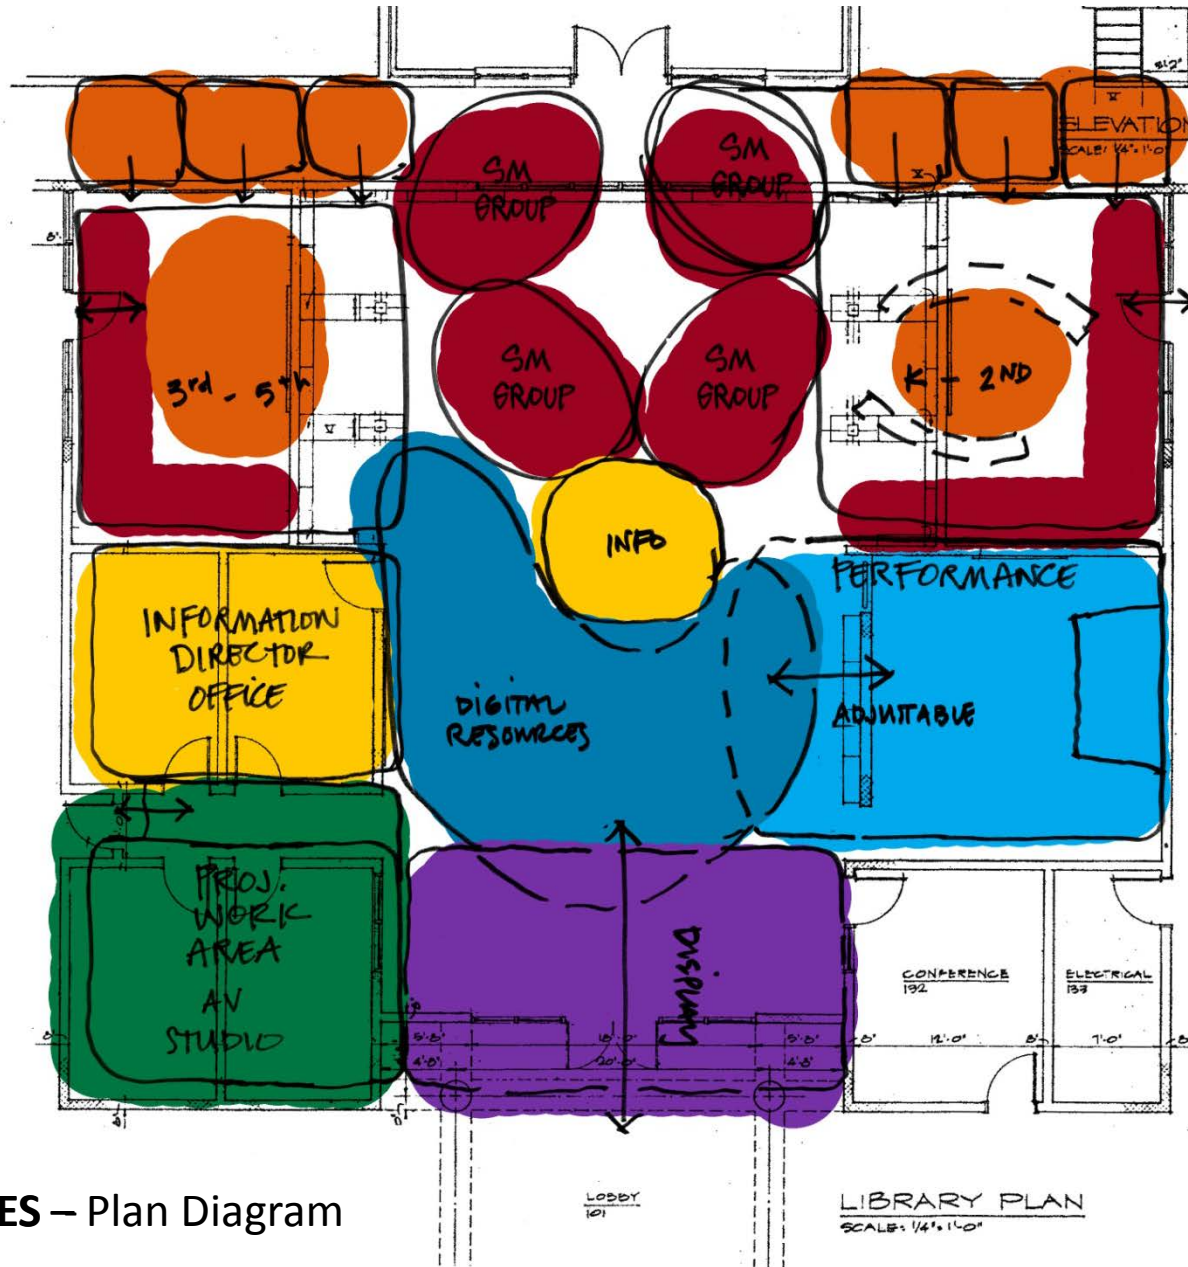

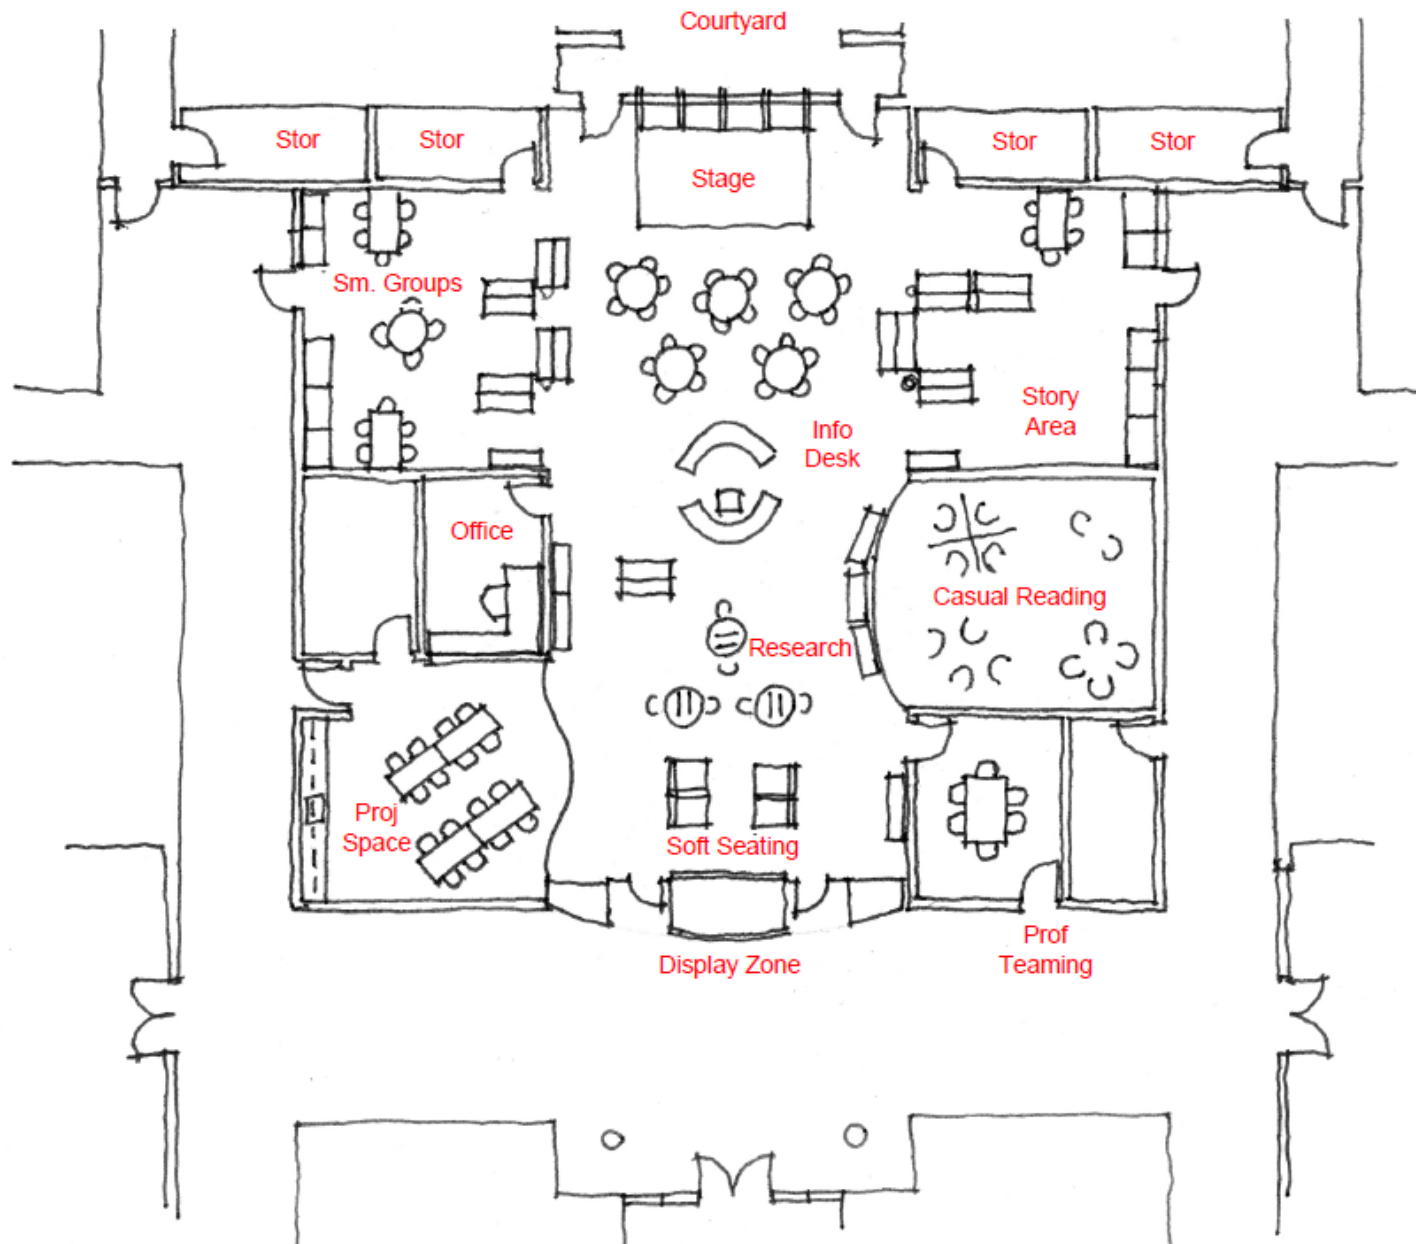

Cale ES – Floor Plan


LEGEND

- ☆ MAIN FRONT ENTRANCE
-  BUS LOADING
- ↖ BUILDING EGRESS
- ↖ CLASSROOM EXIT
- 🔑 SECURITY PAD
- ⚡ MAIN ELECTRIC SHUTOFF
- 📞 MAIN TELEPHONE/ DATA SHUTOFF
- ⏏ MAIN NATURAL GAS SHUTOFF
- 🚰 MAIN WATER SHUTOFF
- 🚒 MAIN SPRINKLER FLOW SHUTOFF

ABBREVIATIONS

- | | |
|------|--------------------|
| CNF | CONFERENCE |
| E.C. | ELECTRICAL CLOSET |
| HCT | HANDICAPPED TOILET |
| JC | JANITOR'S CLOSET |
| MEC | MECHANICAL CLOSET |
| OFF | OFFICE |
| RA | ROOF ACCESS |
| ST | STORAGE |
| T | TOILET |
| TL | TEACHER'S LOUNGE |

0 5 20 40 60
SCALE: 1"= 60'

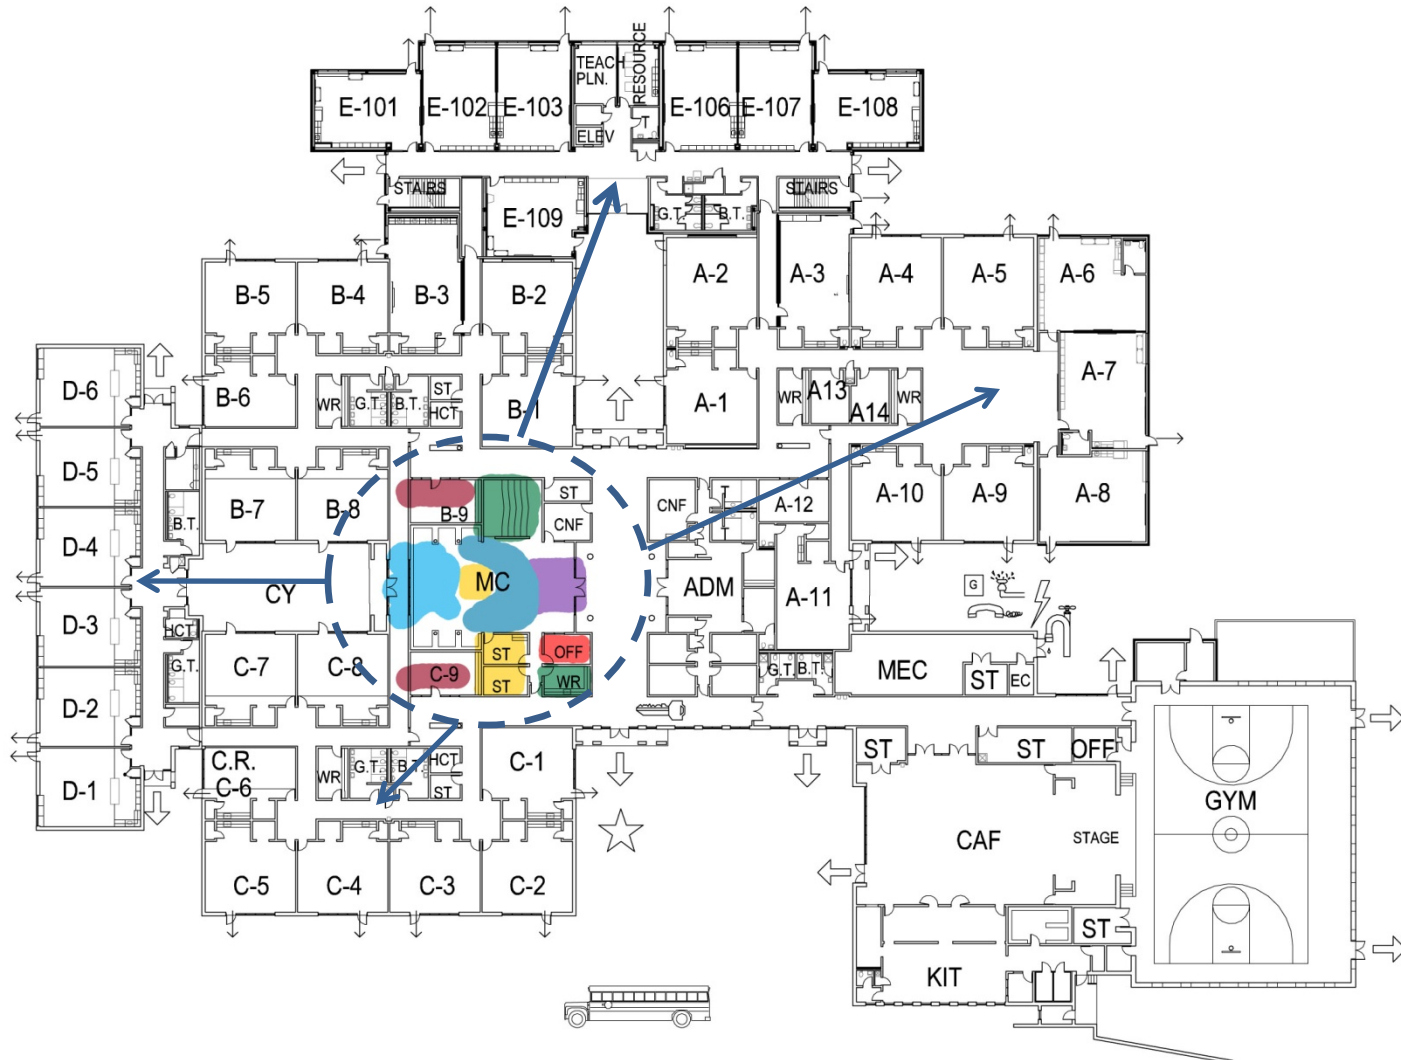

Cale ES – School Connections

PAUL H. CALE ELEMENTARY SCHOOL

FIRST FLOOR PLAN
ALBEMARLE COUNTY SCHOOLS
REV. FEBRUARY 2008