


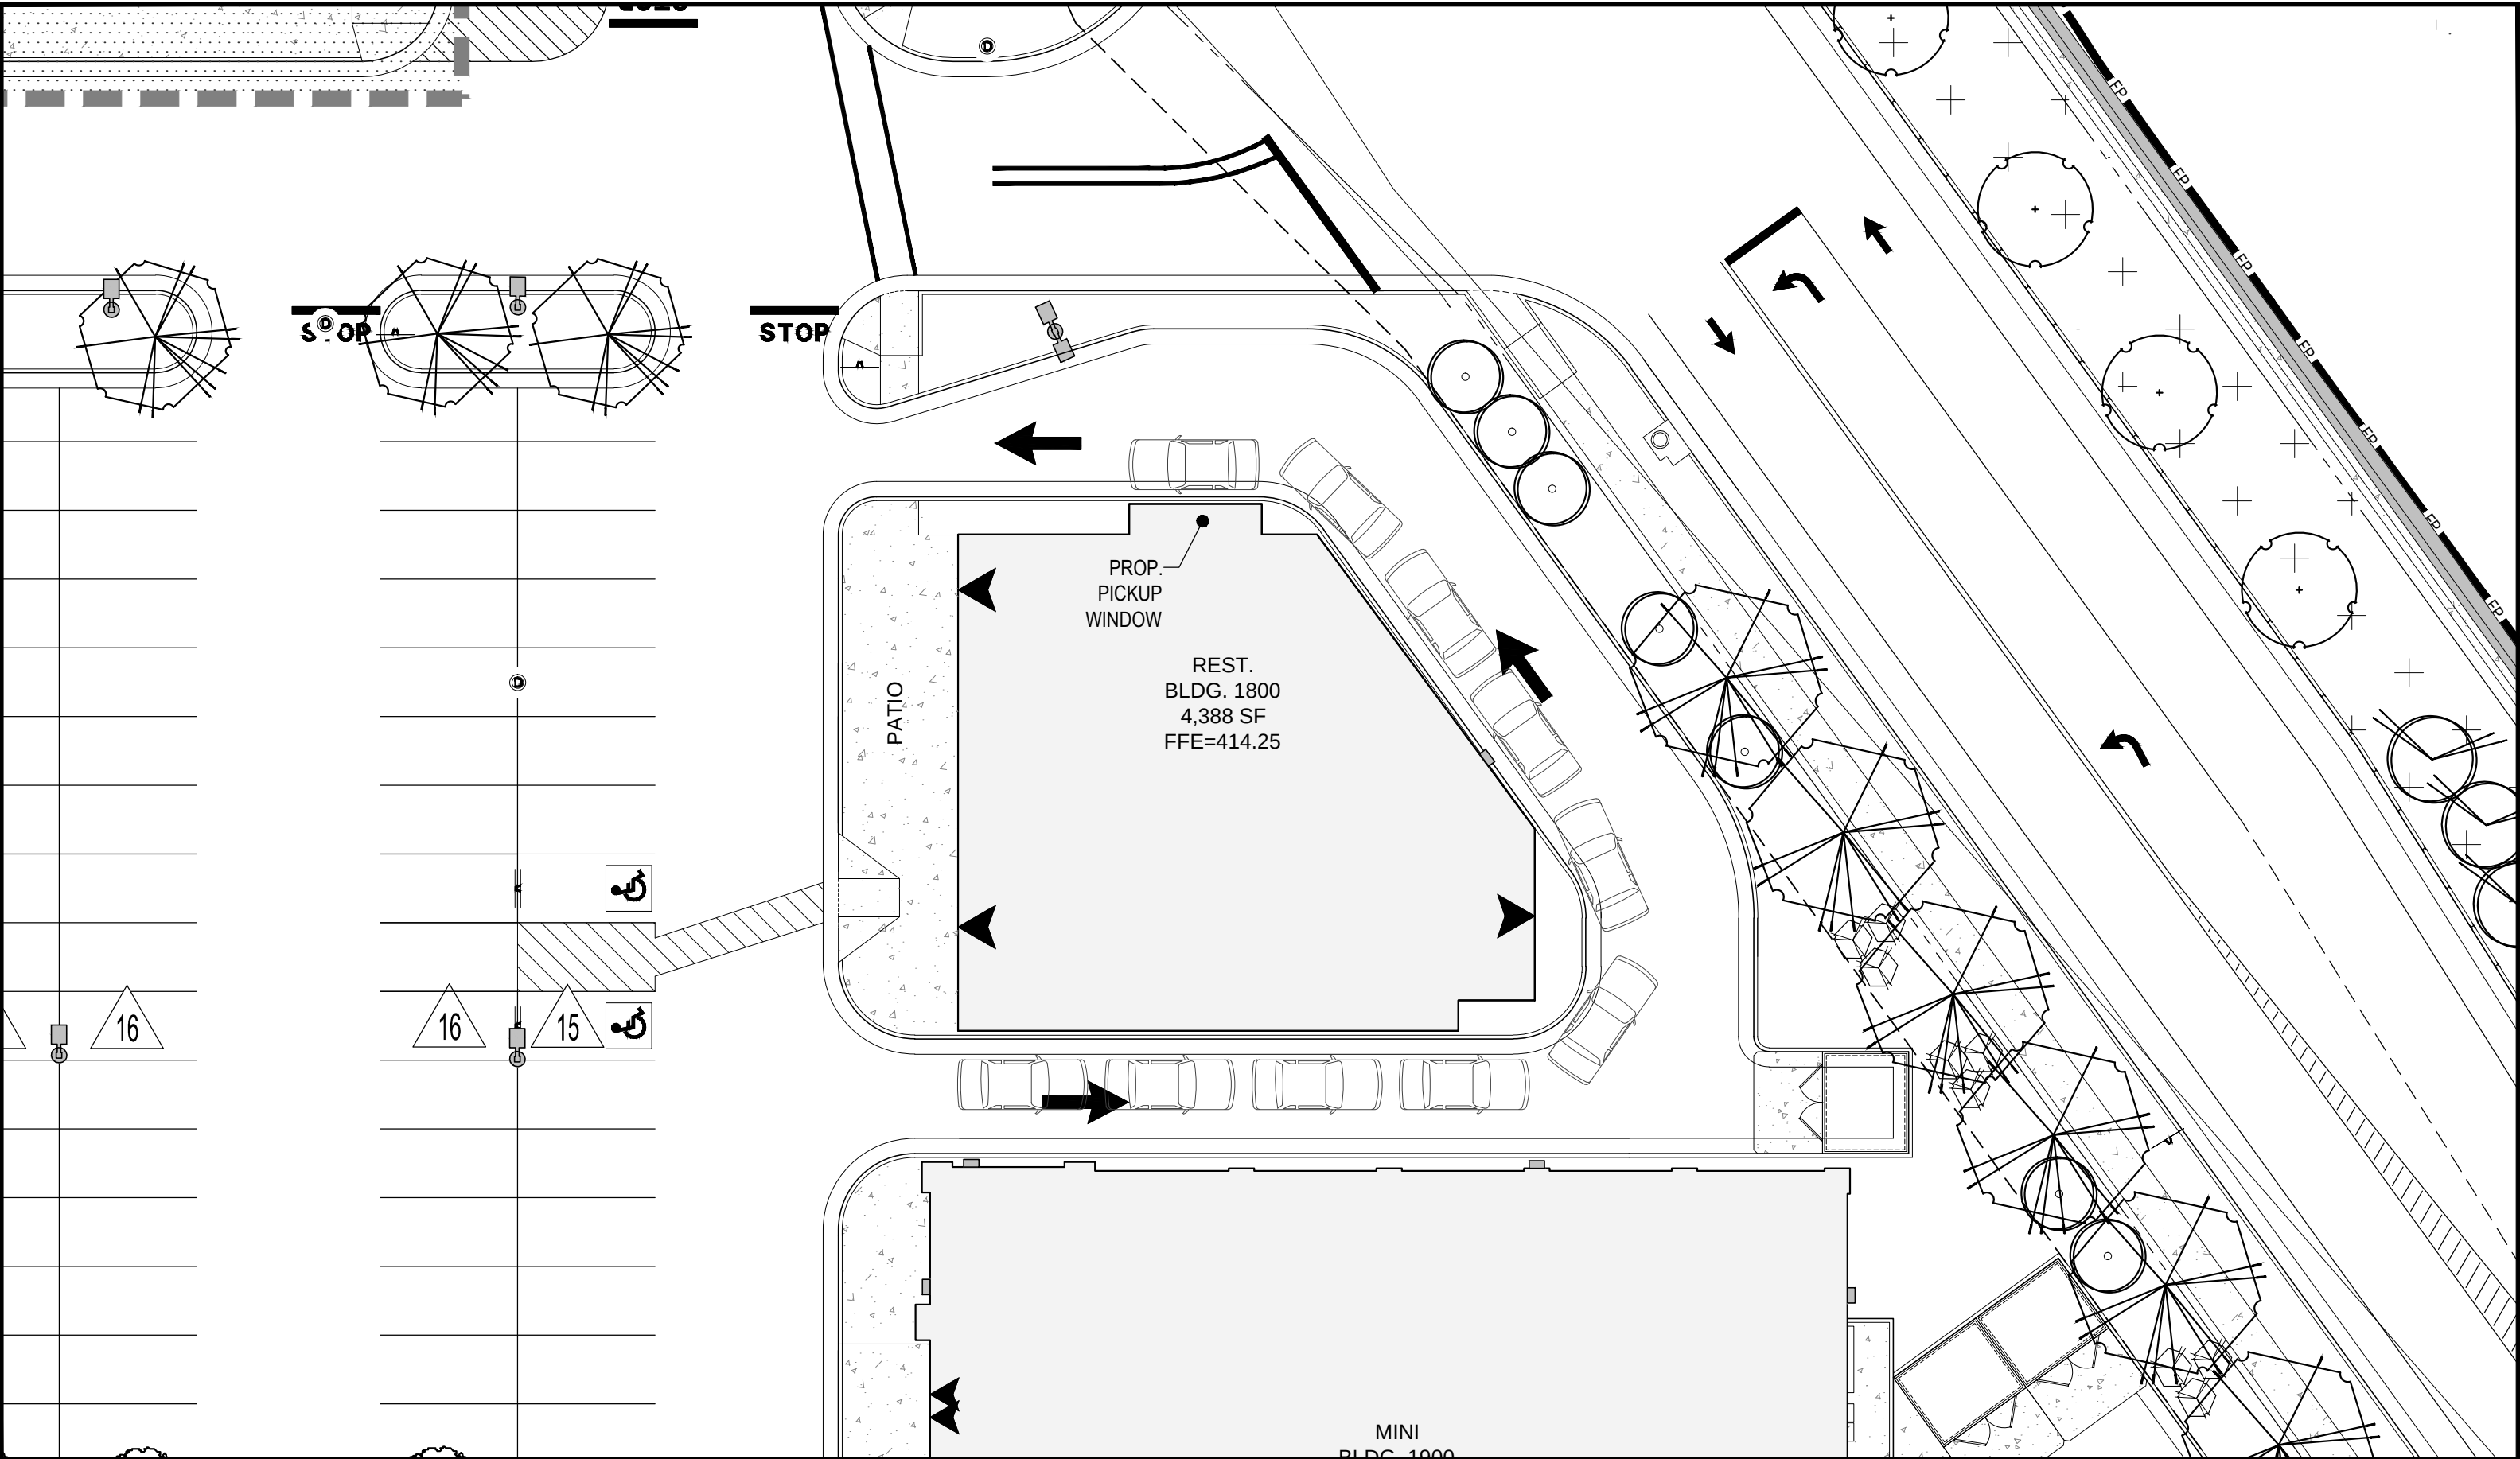


5TH STREET STATION
PROPOSED DRIVE THRU 1


DRIVE-THRU EXHIBIT

SCALE:	DATE:	CAD ID:	PROJECT NUMBER:
1" = 20'	09/16/2015	EX10	V122001



BOHLER
ENGINEERINGTM
28 BLACKWELL PARK LANE, SUITE 201 WARRENTON, VA 20186
PHONE: (540) 349-4500 FAX: (540) 349-0321

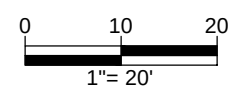

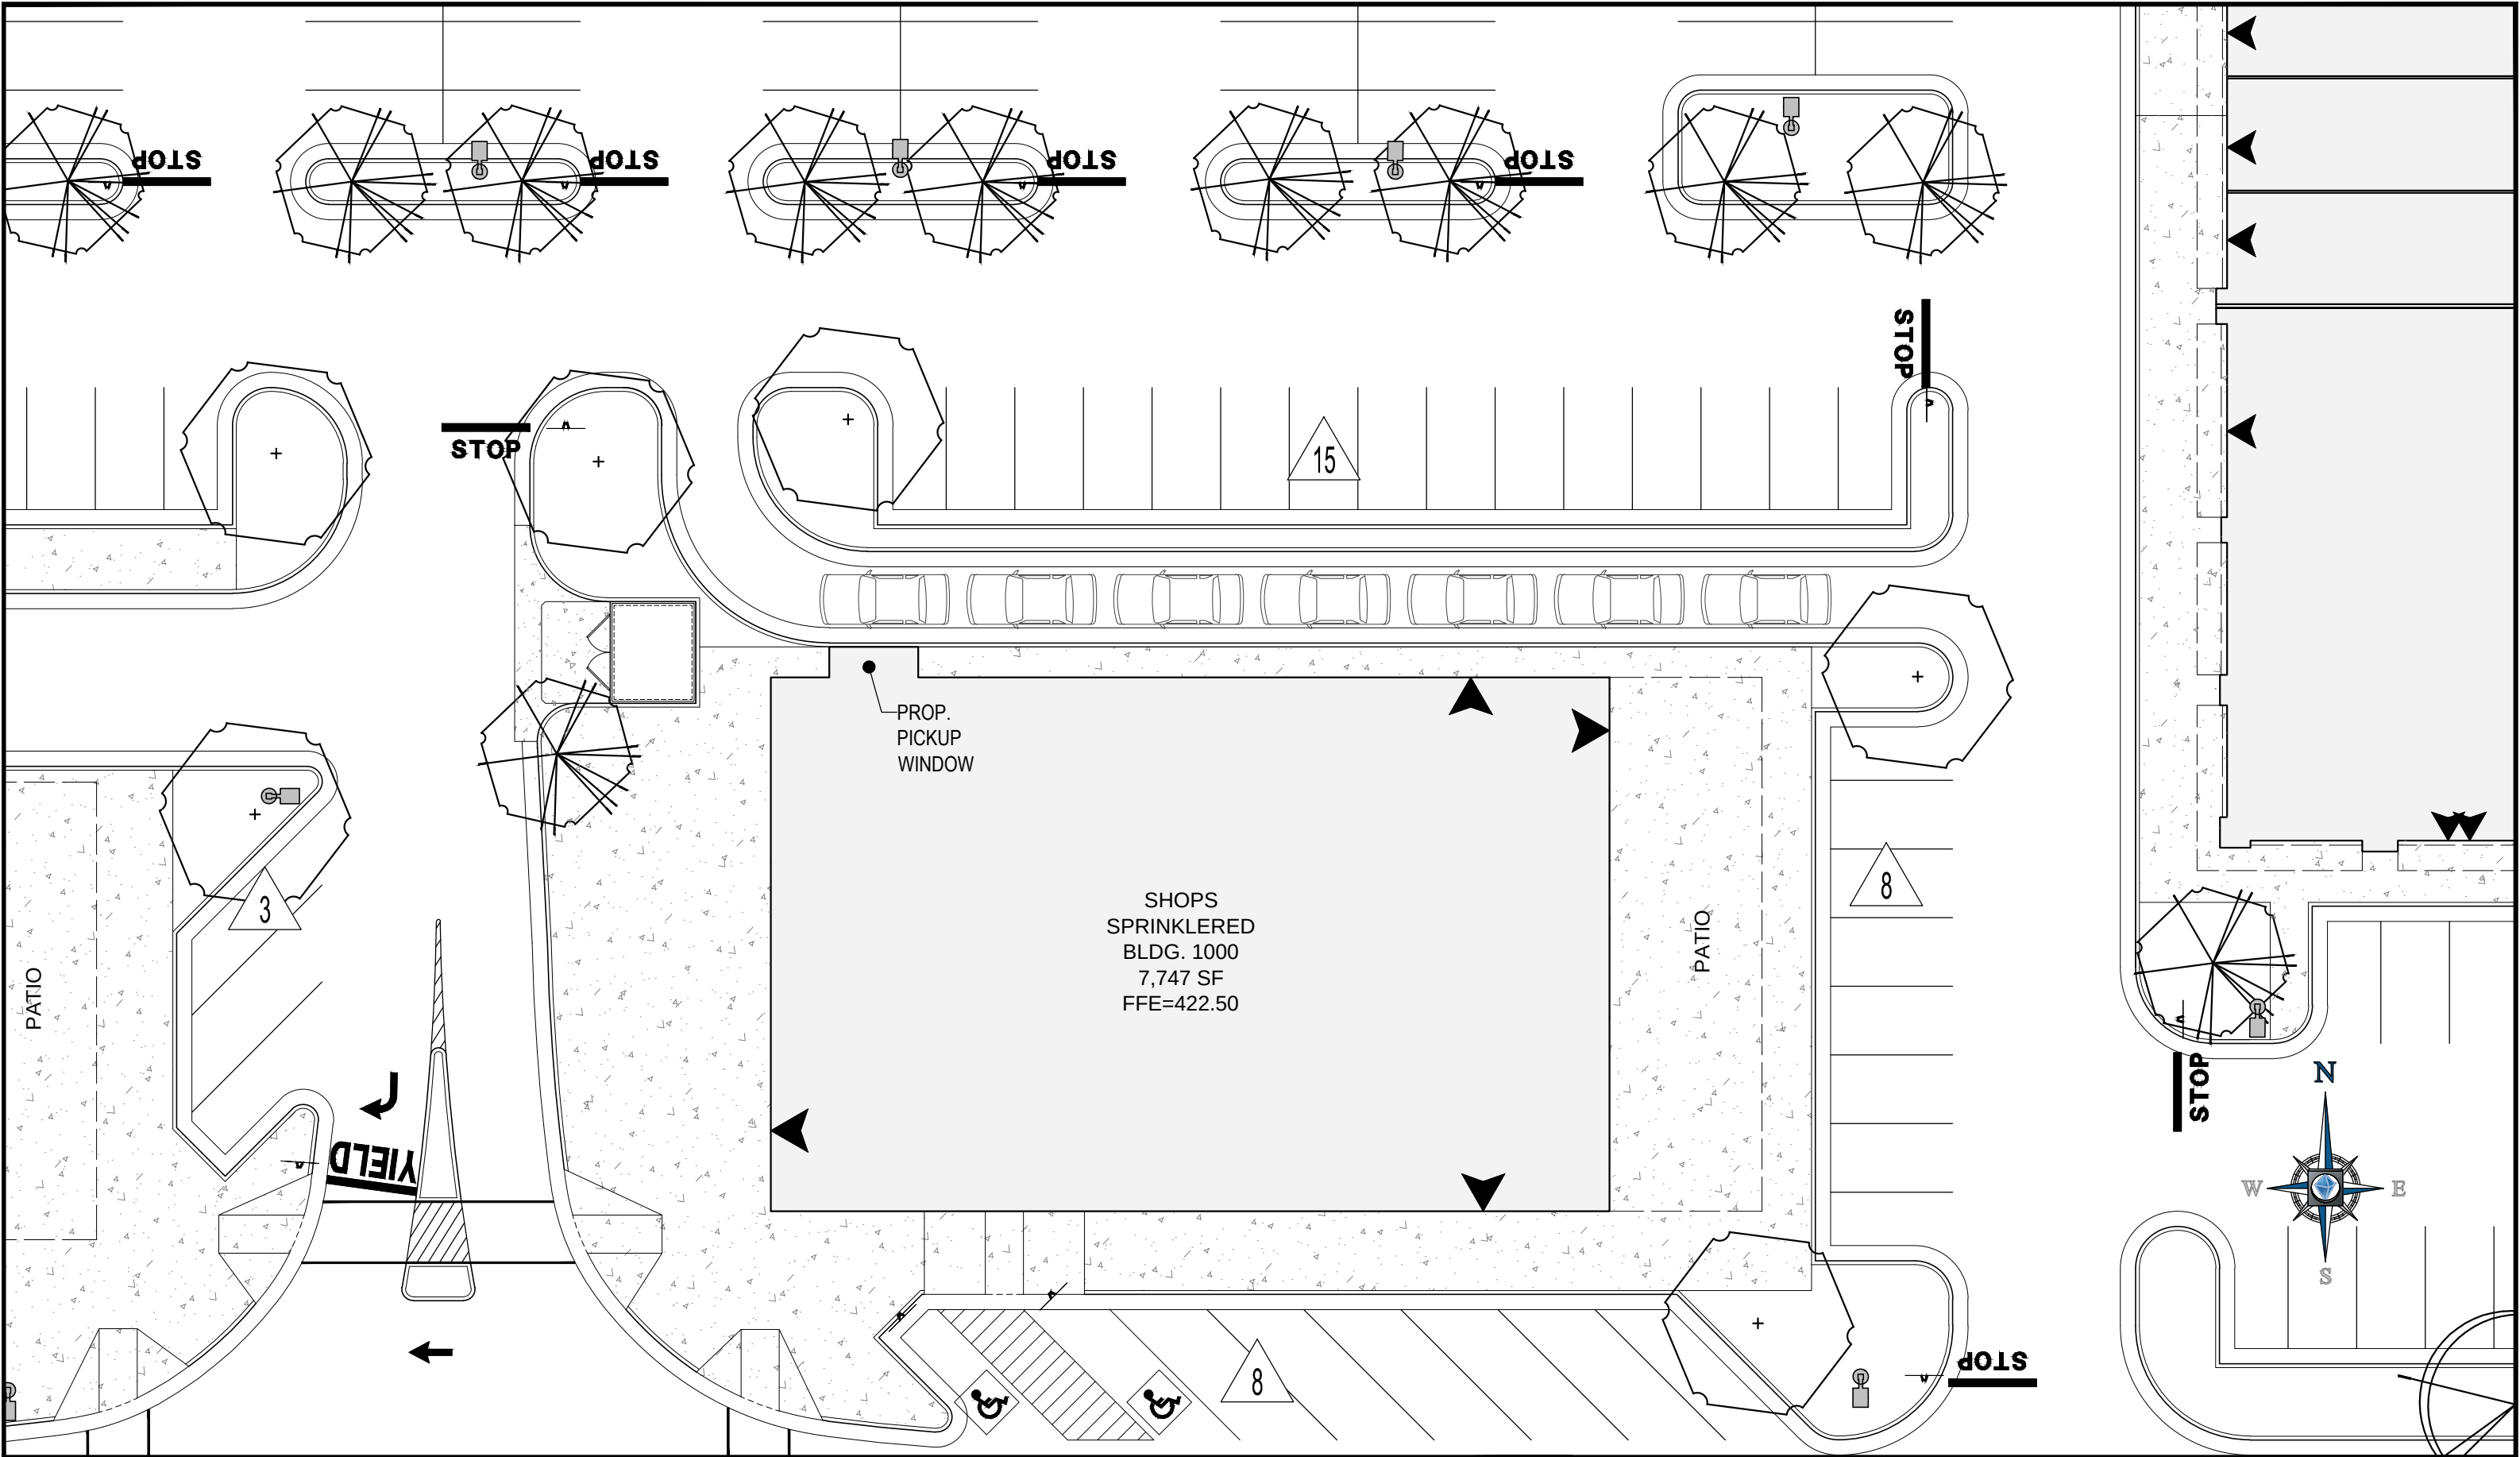

5TH STREET STATION
PRPOSED DRIVE THRU 2


DRIVE-THRU EXHIBIT

SCALE:	DATE:	CAD ID:	PROJECT NUMBER:
1" = 20'	09/16/2015	EX10	V122001



BOHLERTM
ENGINEERING
28 BLACKWELL PARK LANE, SUITE 201 WARRENTON, VA 20186
PHONE: (540) 349-4500 FAX: (540) 349-0321

0 10 20
1"= 20'

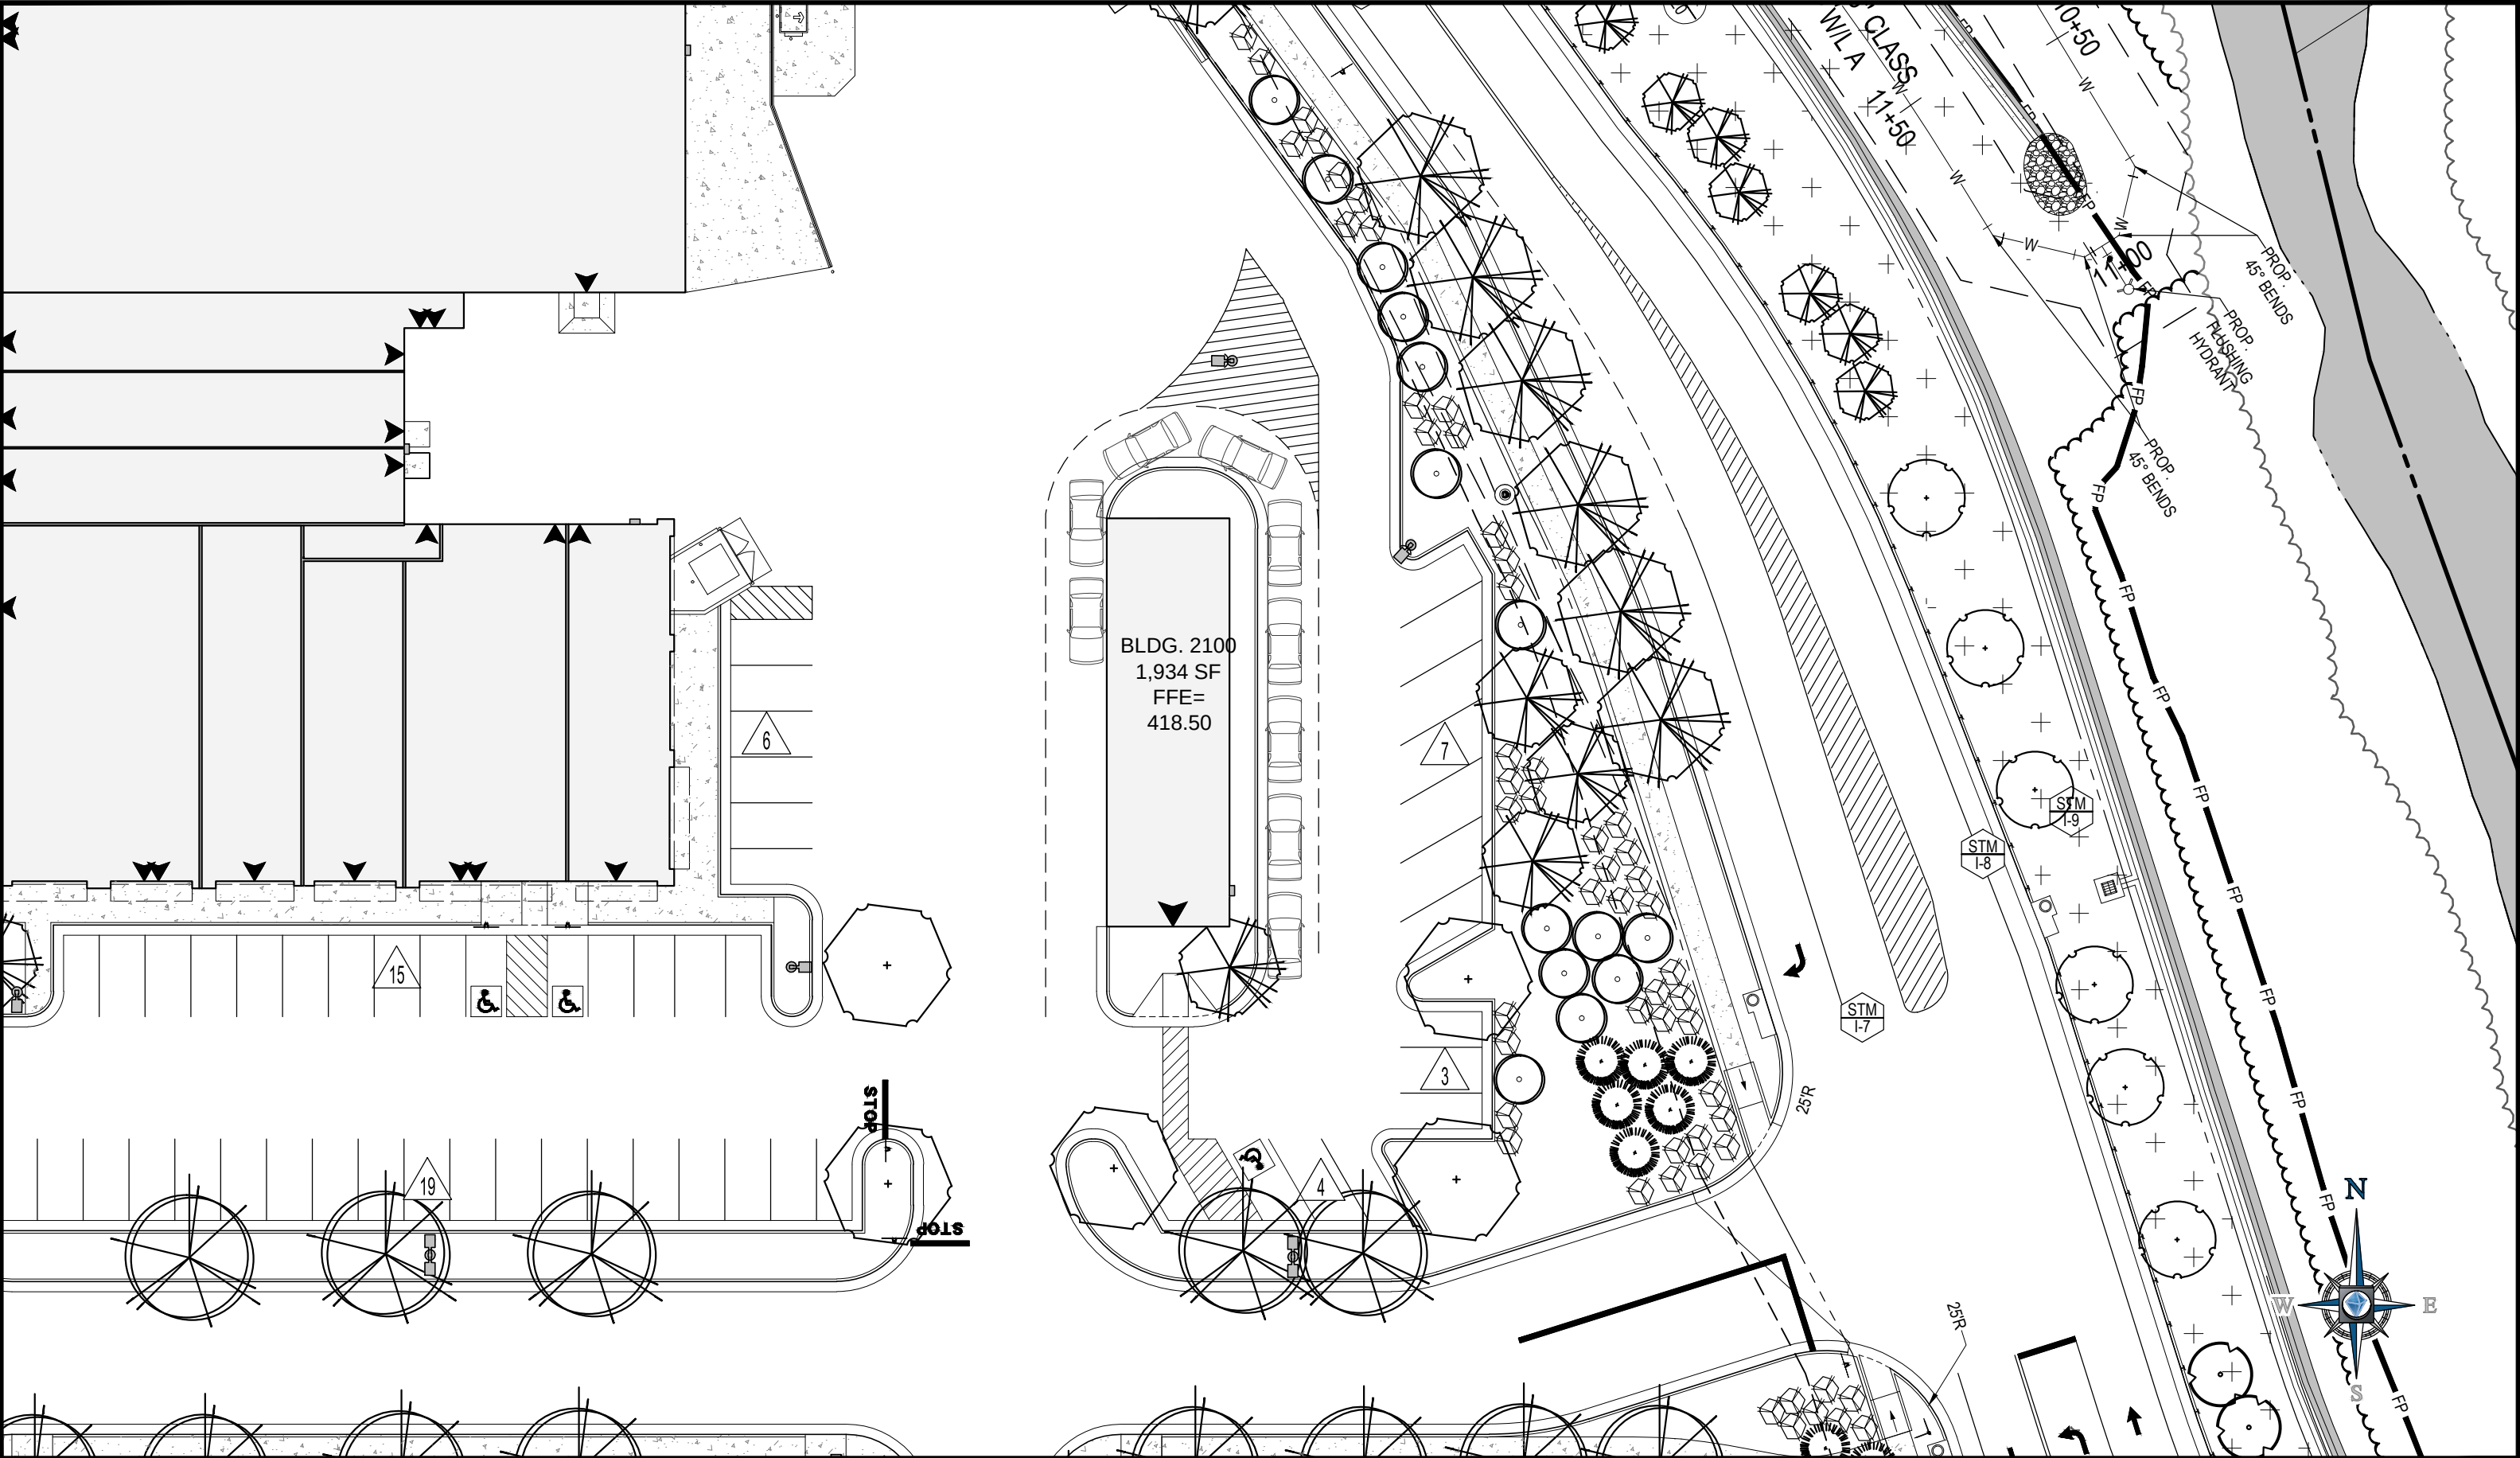

5TH STREET STATION
PROPOSED DRIVE THRU 3

DRIVE-THRU EXHIBIT

SCALE:	DATE:	CAD ID:	PROJECT NUMBER:
1" = 20'	09/16/2015	EX10	V122001



BOHLER
ENGINEERINGTM

28 BLACKWELL PARK LANE, SUITE 201 WARRENTON, VA 20186
PHONE: (540) 349-4500 FAX: (540) 349-0321