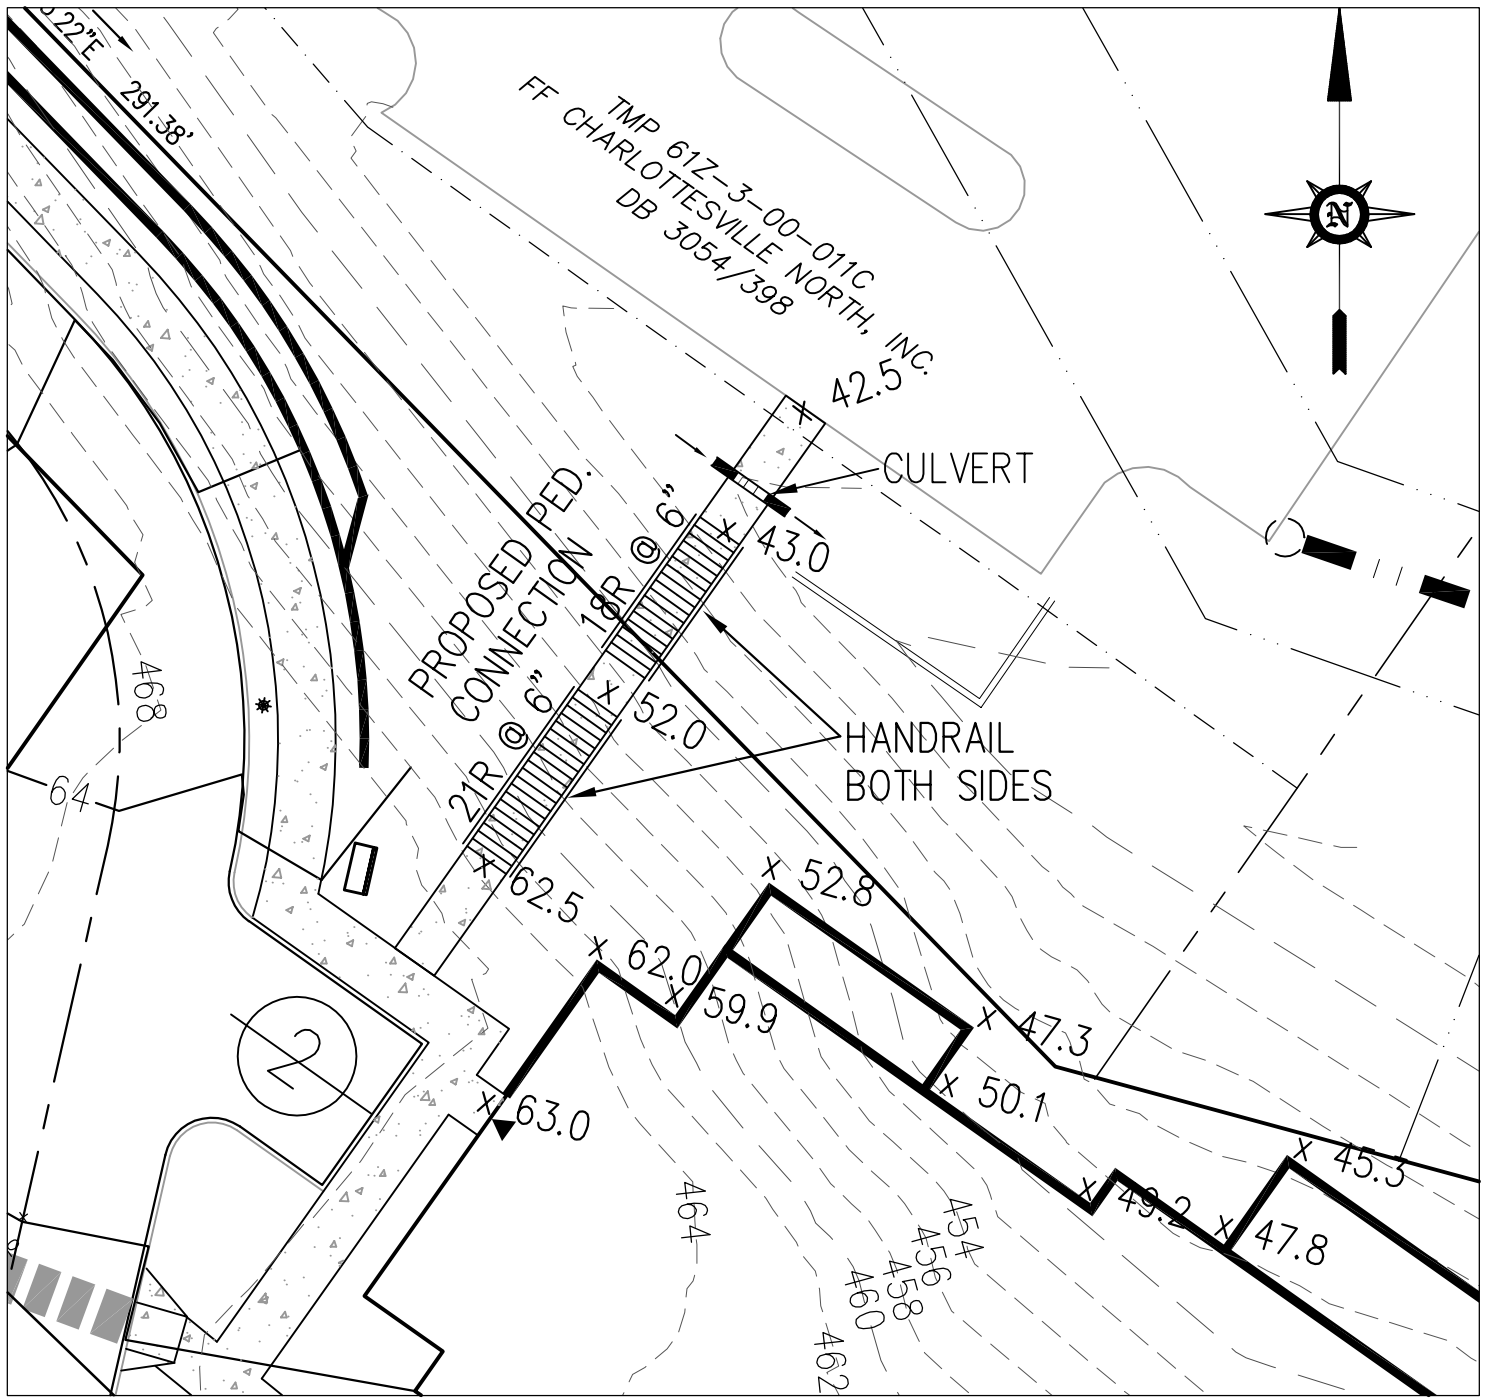


**Dominion
Engineering**

172 South Pantops Drive
Charlottesville, VA 22911
434.979.8121 (p)
434.979.1681 (f)
dominioneng.com

PEDESTRIAN CONNECTION OPTION 1
SPRINGHILL/TOWNEPLACE SUITES
ALBEMARLE COUNTY, VA

DATE: 10/18/16
PROJECT NO: 16.0024

REVISION:
REVISION:

DRAWN BY: ARC
CHECKED BY: MFM

SHEET:
1 of 2

EX1