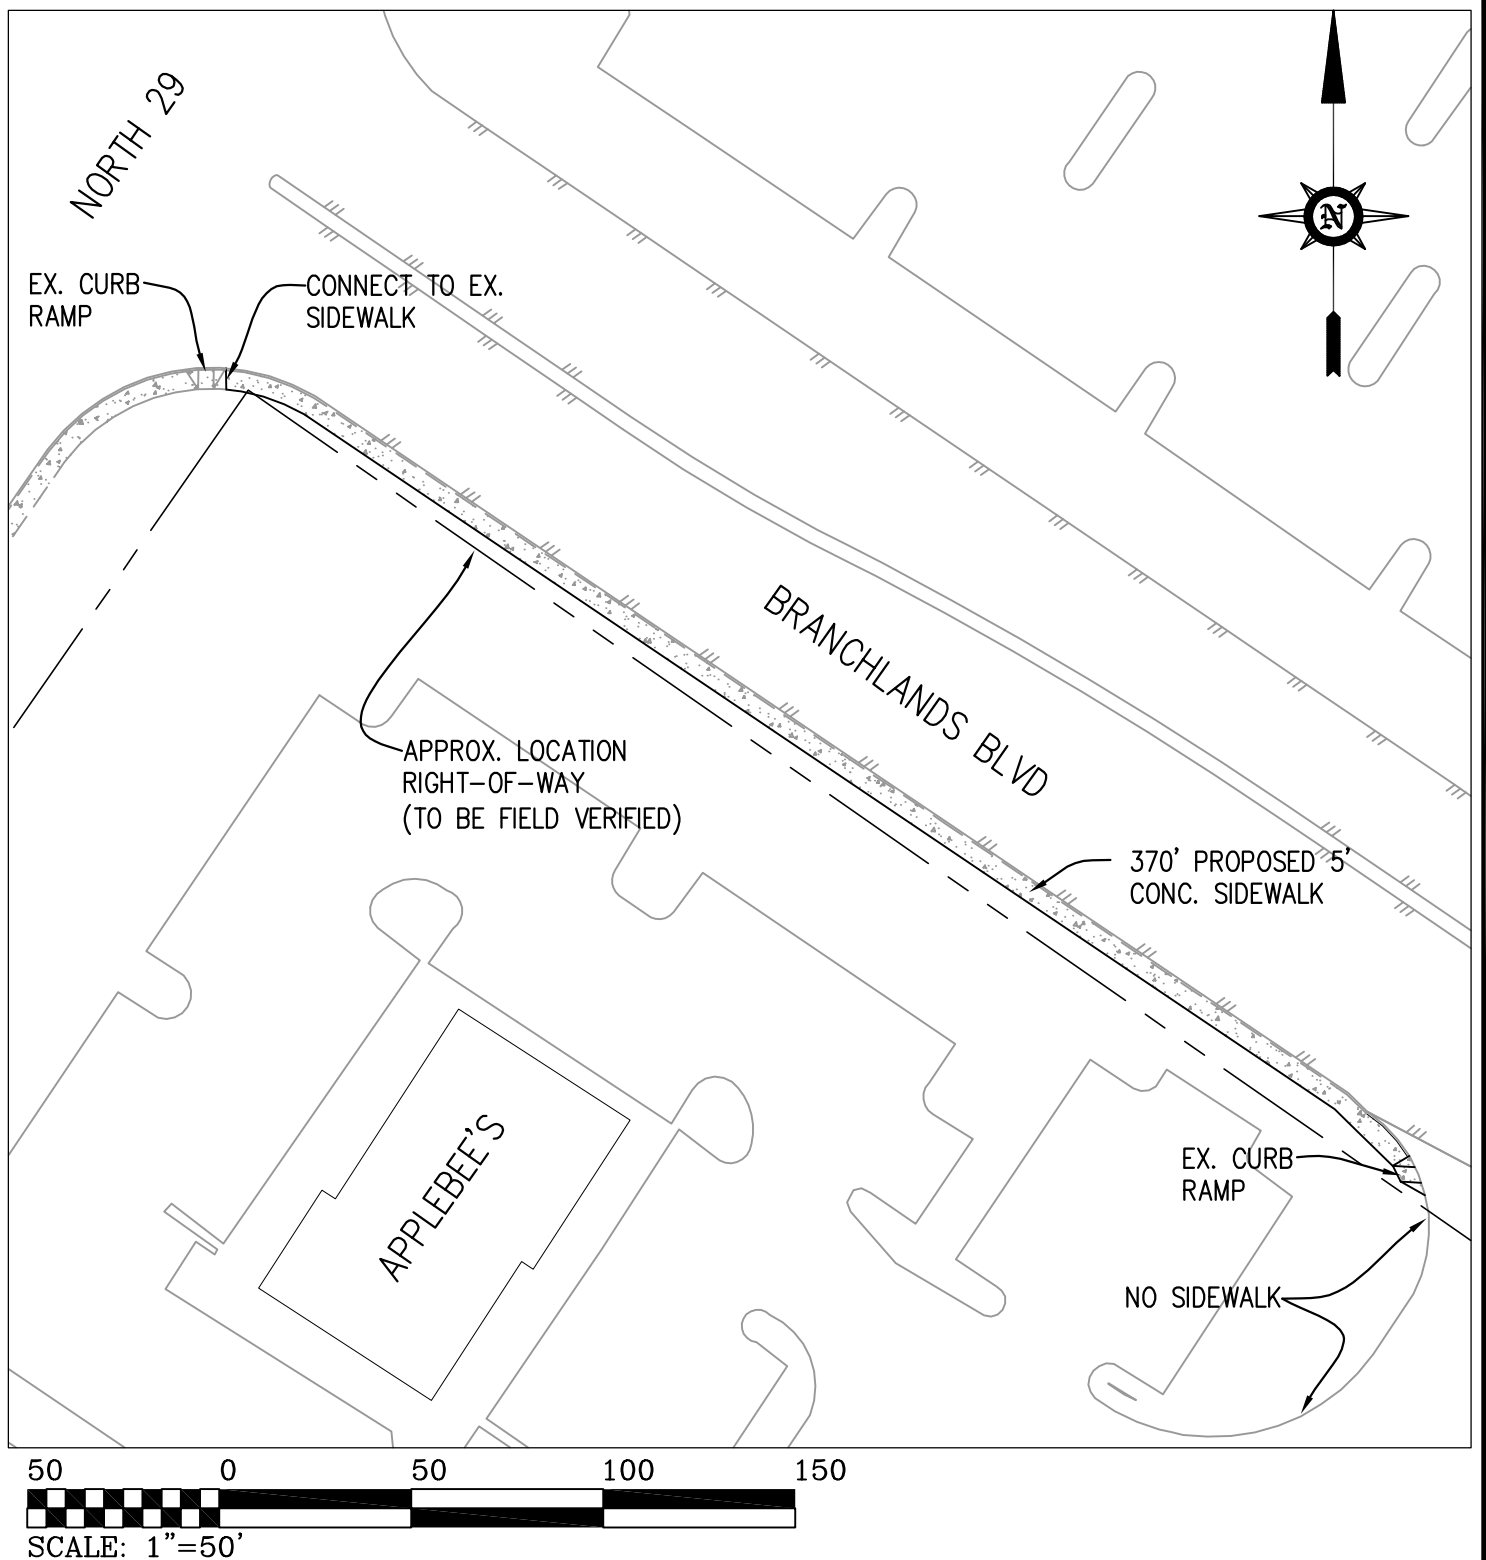


Dominion Engineering

172 South Pantops Drive
 Charlottesville, VA 22911
 434.979.8121 (p)
 434.979.1681 (f)
 dominioneng.com

PEDESTRIAN CONNECTION OPTION 2 SPRINGHILL/TOWNEPLACE SUITES ALBEMARLE COUNTY, VA

DATE:	10/18/16	REVISION:		DRAWN BY:	ARC	SHEET:	EX2 1 of 2
PROJECT NO:	16.0024	REVISION:		CHECKED BY:	MFM		