



811
Know what's below.
Call before you dig.
ALWAYS CALL 811
It's fast. It's free. It's the law.

THIS DRAWING IS INTENDED FOR MUNICIPAL AND/OR AGENCY
REVIEW AND APPROVAL. IT IS NOT INTENDED AS A CONSTRUCTION
DOCUMENT UNLESS INDICATED OTHERWISE.

PROJECT No:	VAC240133 CO
DRAWN BY:	J.R
CHECKED BY:	EM
DATE:	04-16-2025
CAD ID:	P-CPTC SITE

SUBJECT:

**PROPOSED
CONCEPT PLAN**

FOR

**VANGUARD
RENEWABLES**


PROPOSED
DEVELOPMENT

LOUISA COUNTY, VA


BOHLER //
9100 ARBORETUM PKWY, SUITE 140
RICHMOND, VIRGINIA 23236
Phone: (804) 633-8200
VA@BohlerEng.com

SHEET TITLE:	
CONCEPT PLAN	
SHEET NUMBER:	
C-001	
ORG. DATE - 04/16/2025	



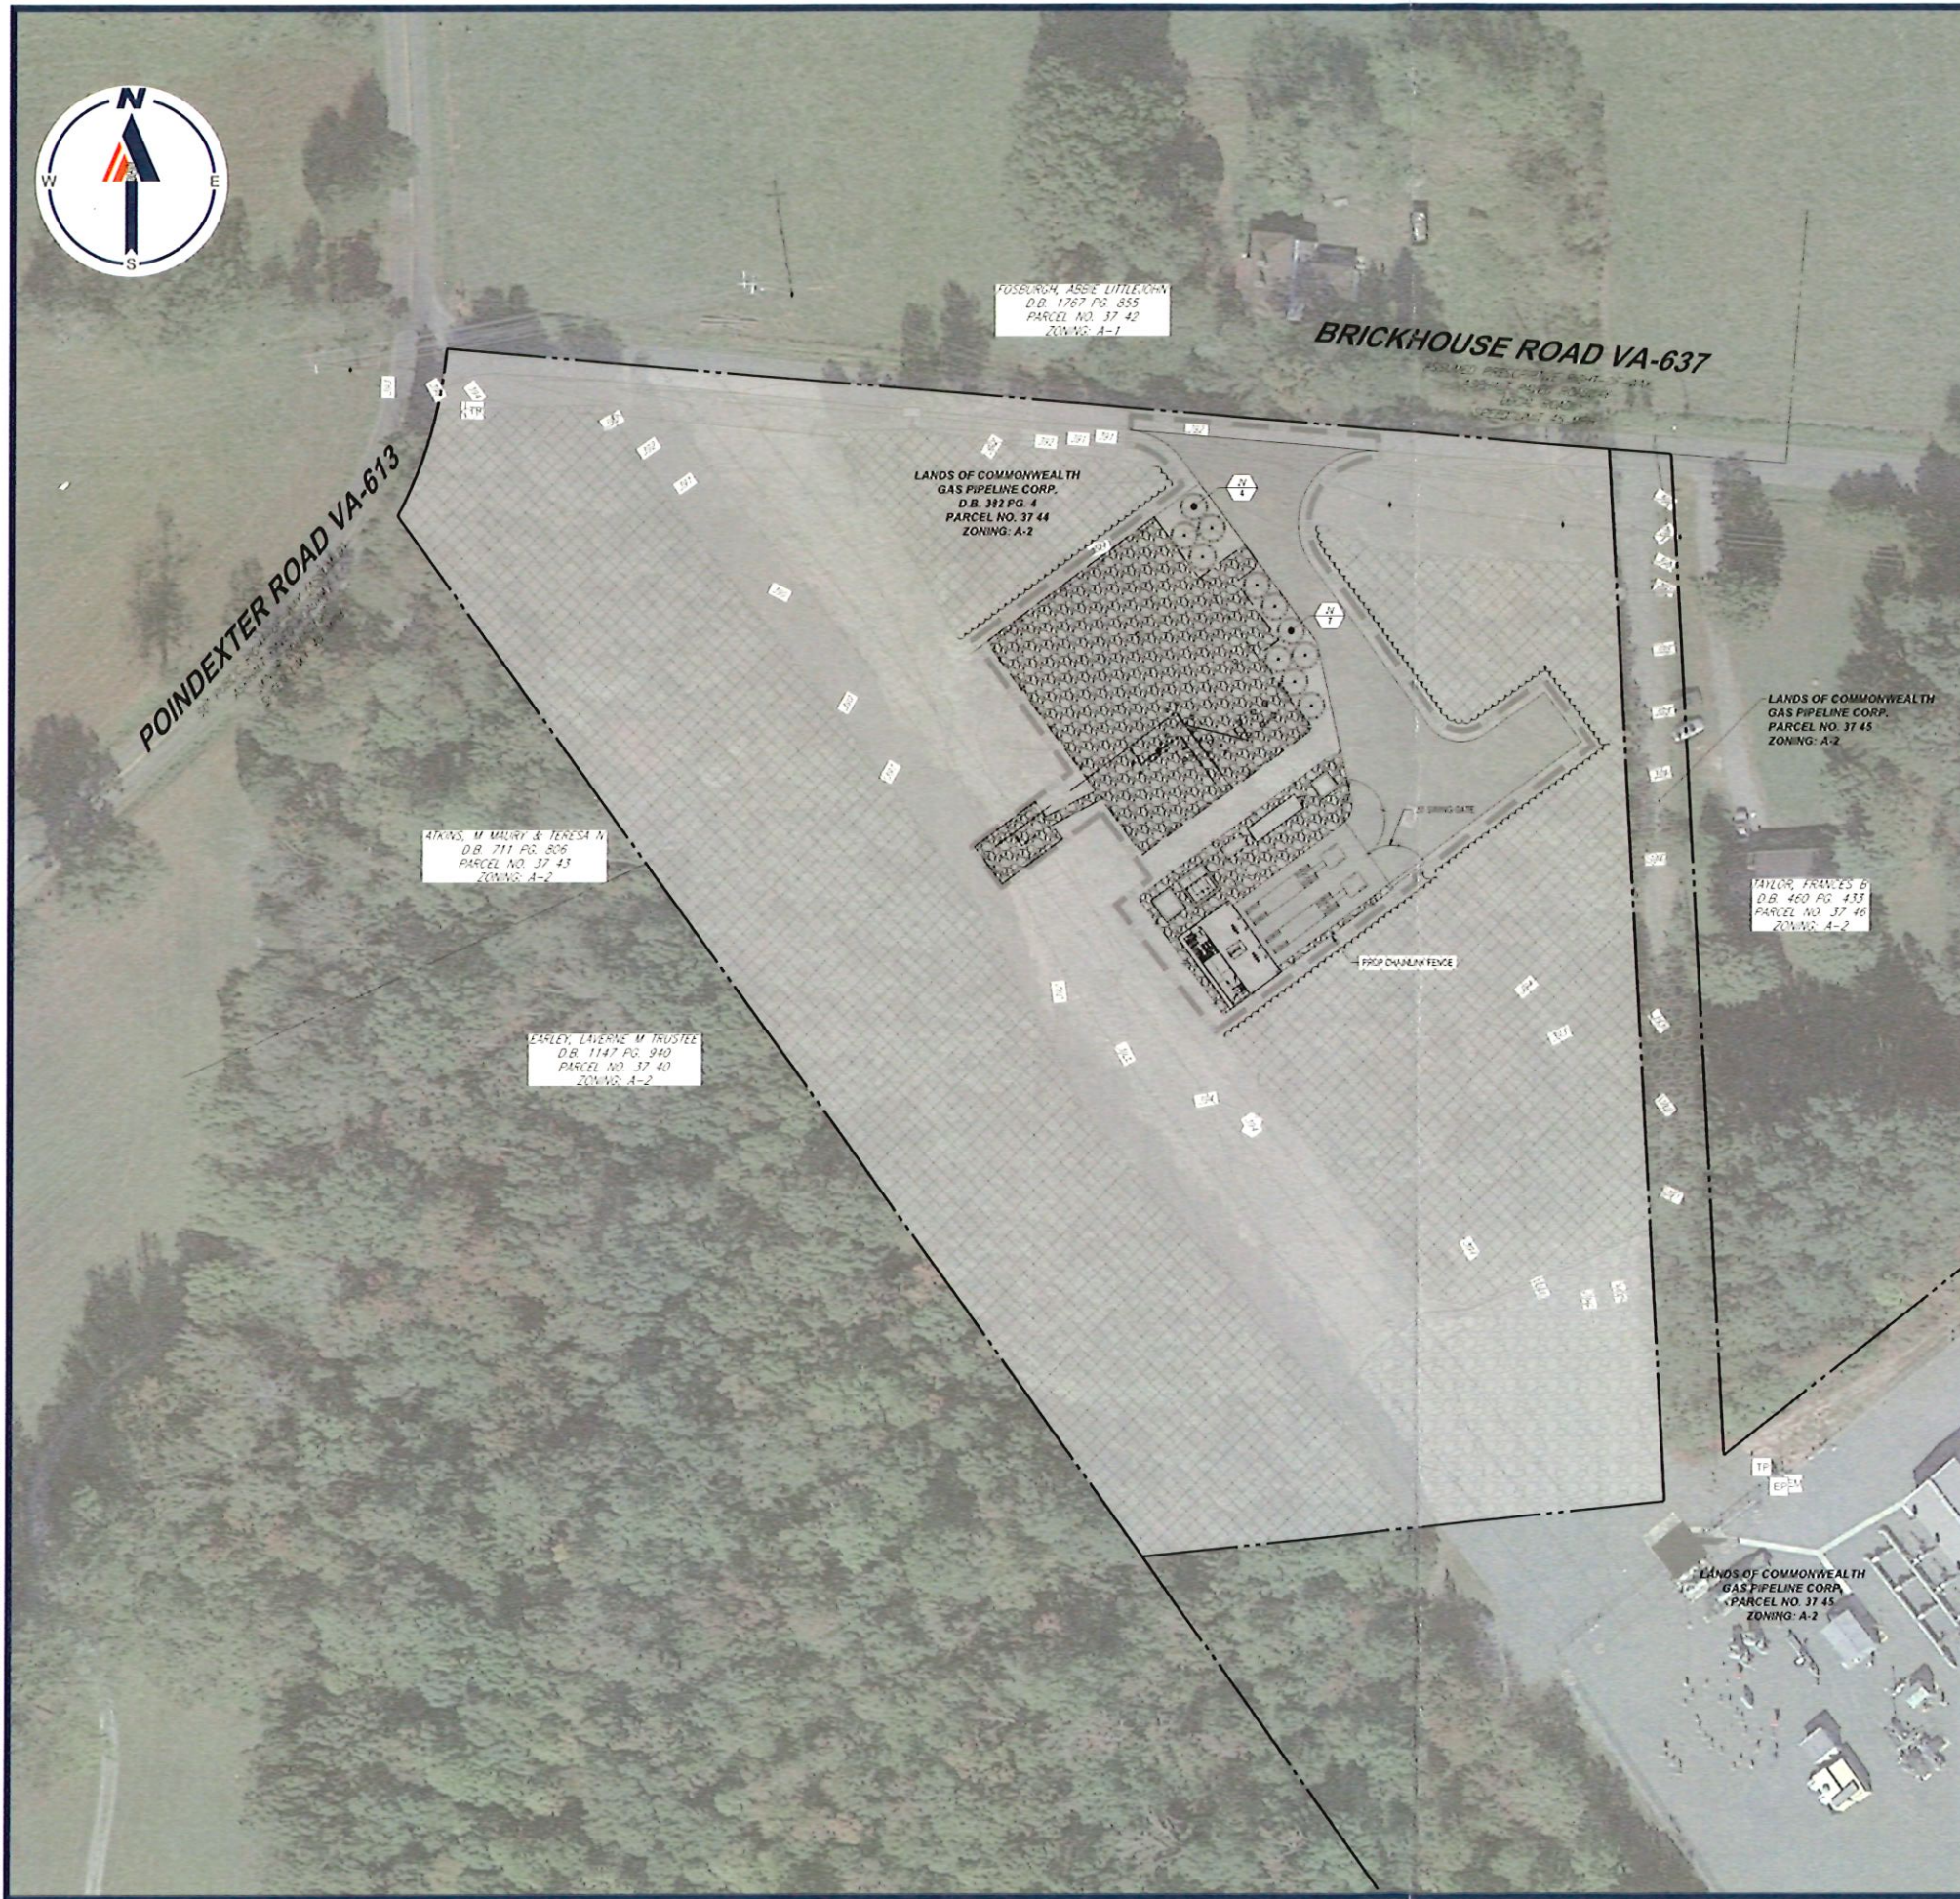

PROPOSED EXAMPLE DOUBLE STAGGERED ROW OF EVERGREEN TREES

 

LANDSCAPE SCHEDULE

KEY	QTY.	BOTANICAL NAME	COMMON NAME	CAL. / HT.	CONT.
JV	11	JUNIPERUS VIRGINIANA	EASTERN RED CEDAR	8' HT	B&B

