


Legend

- | | | | |
|--|------------------------------|--|-------------------------------------|
| | Prop. M&O Pavement | | Prop. Shared Used Path |
| | Prop. Full Depth Pavement | | Exist. OH Utility Poles (from GIS) |
| | Prop. Raised Concrete Median | | Exist. Right-of-Way (from GIS) |
| | Prop. Raised Grass Median | | Exist. Property Boundary (from GIS) |
| | Prop. Concrete Sidewalk | | Jurisdictional Limits (from GIS) |
| | Prop. Paved Entrance | | Prop. Right-of-Way |
| | Prop. SWM Location | | Prop. Temp. Ease. |
| | Prop. Grassed Area | | Prop. Limited Access Fence |

Location: Albemarle County

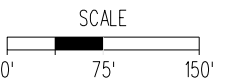

I-64 - 5th Street DDI



CONCEPTUAL SKETCH

DRAWING IS PURELY CONCEPTUAL AND SUBJECT TO CHANGE. LIMITS OF IMPACTS ARE SPECULATIVE. EXISTING R/W AND PROPERTY LINES ARE APPROXIMATE AND NOT BASED ON SURVEY. NO PROJECT HAS BEEN INITIALIZED, FUNDED, OR APPROVED AT THE TIME THIS DRAWING WAS CREATED.



June 2026



US-29 SB/US-250 WB Off-Ramp Extension at Old Ivy Rd.

Legend

- Prop. Full Depth
- Prop. Mill & Overlay
- Prop. Grassed Area
- Prop. Stormwater Quantity Control Facility
- Exist. Right-of-Way (from GIS / SDP 2023-00071 Plans)
- Exist. Property Boundary (from GIS / SDP 2023-00071 Plans)

- Temp. Constr. Ease.
- Perm. VDOT Util. Ease.
- Exist. Concrete Ditch
- Prop. V-Ditch
- Prop. PG-2A Concrete Ditch
- Exist. Culvert
- Exist. Sanitary Sewer Crossing
- Prop. Fence
- Prop. Approx. Limits of Construction

Location:
Albemarle County

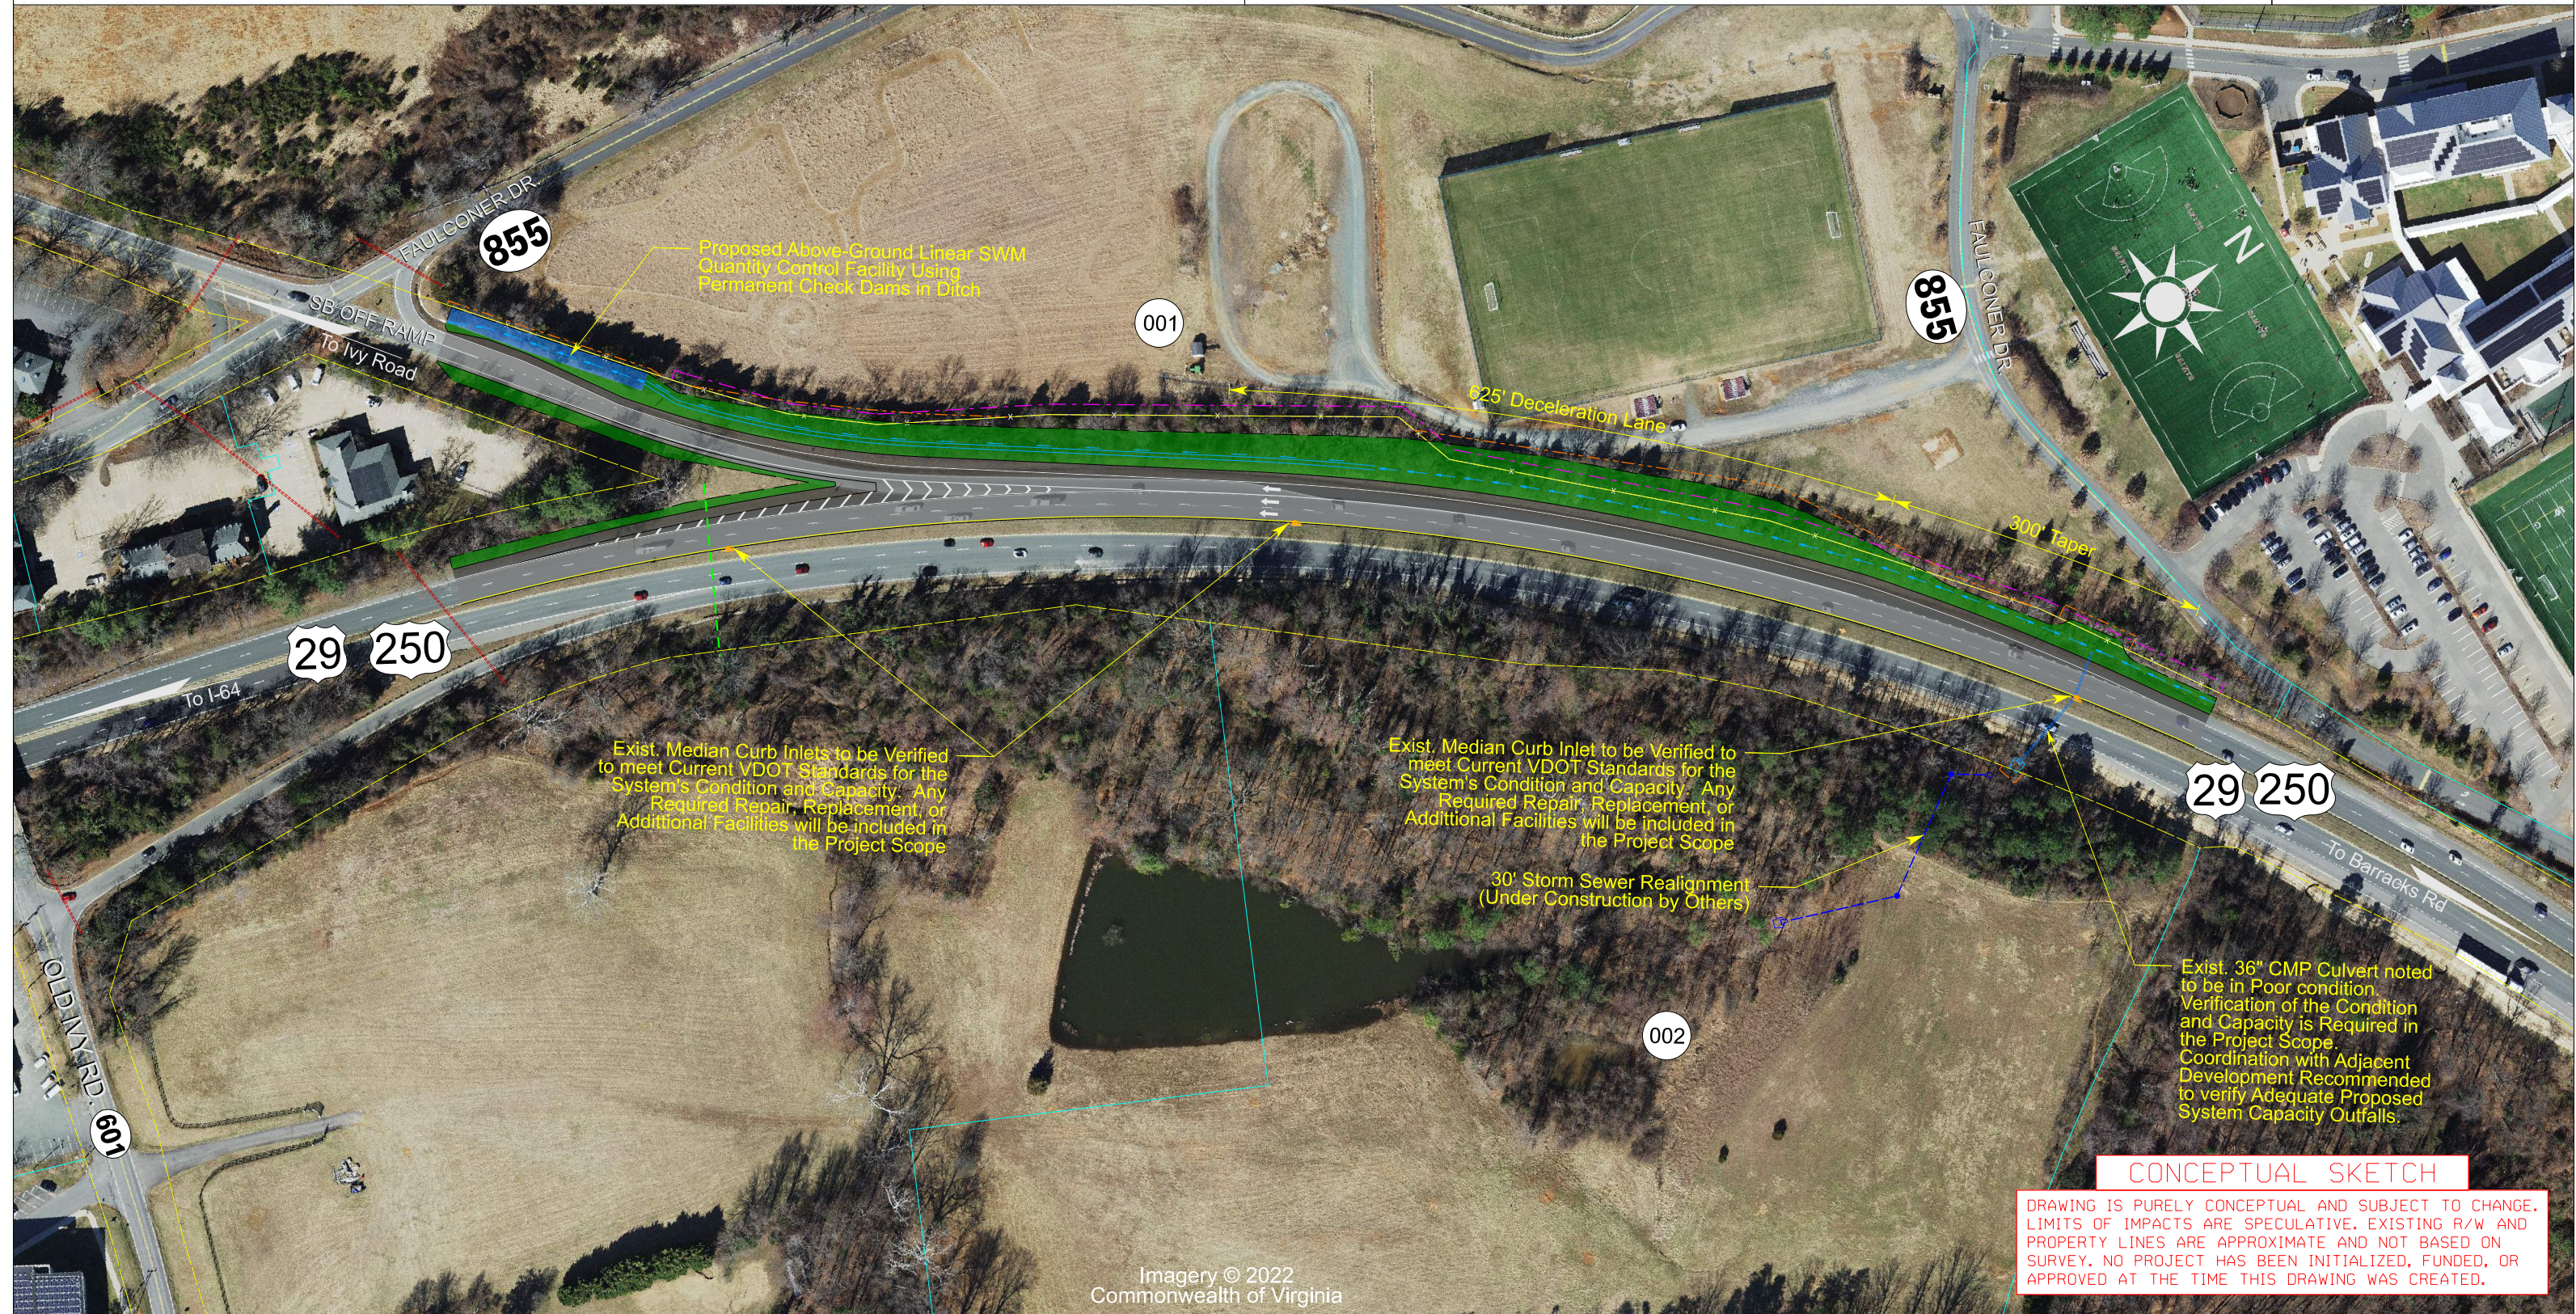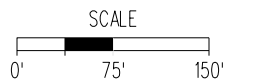

CONCEPTUAL SKETCH

DRAWING IS PURELY CONCEPTUAL AND SUBJECT TO CHANGE. LIMITS OF IMPACTS ARE SPECULATIVE. EXISTING R/W AND PROPERTY LINES ARE APPROXIMATE AND NOT BASED ON SURVEY. NO PROJECT HAS BEEN INITIALIZED, FUNDED, OR APPROVED AT THE TIME THIS DRAWING WAS CREATED.






June 2026

US 29 NB / US 250 EB Off-Ramp Improvements


Legend

- | | | | |
|--|------------------------------------|--|-------------------------------------|
| | Prop. M&O Pavement | | Exist. OH Utility Poles (from GIS) |
| | Prop. Full Depth Pavement | | Prop. SWM Feature |
| | Prop. Raised Concrete Median | | Exist. Right-of-Way (from GIS) |
| | Prop. Raised Grass Median | | Exist. Property Boundary (from GIS) |
| | Prop. Concrete Sidewalk (5' Typ.) | | Jurisdictional Limits (from GIS) |
| | Prop. Concrete Sidewalk (10' Typ.) | | Prop. Right-of-Way |
| | Prop. Grassed Area | | Prop. Temp. Easement |
| | Prop. Paved Entrance | | Prop. Perm. Easement |
| | | | Prop. Perm. Utility Easement |

Location: Albemarle County/
City of Charlottesville

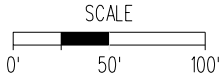

Sheet 1 / 3

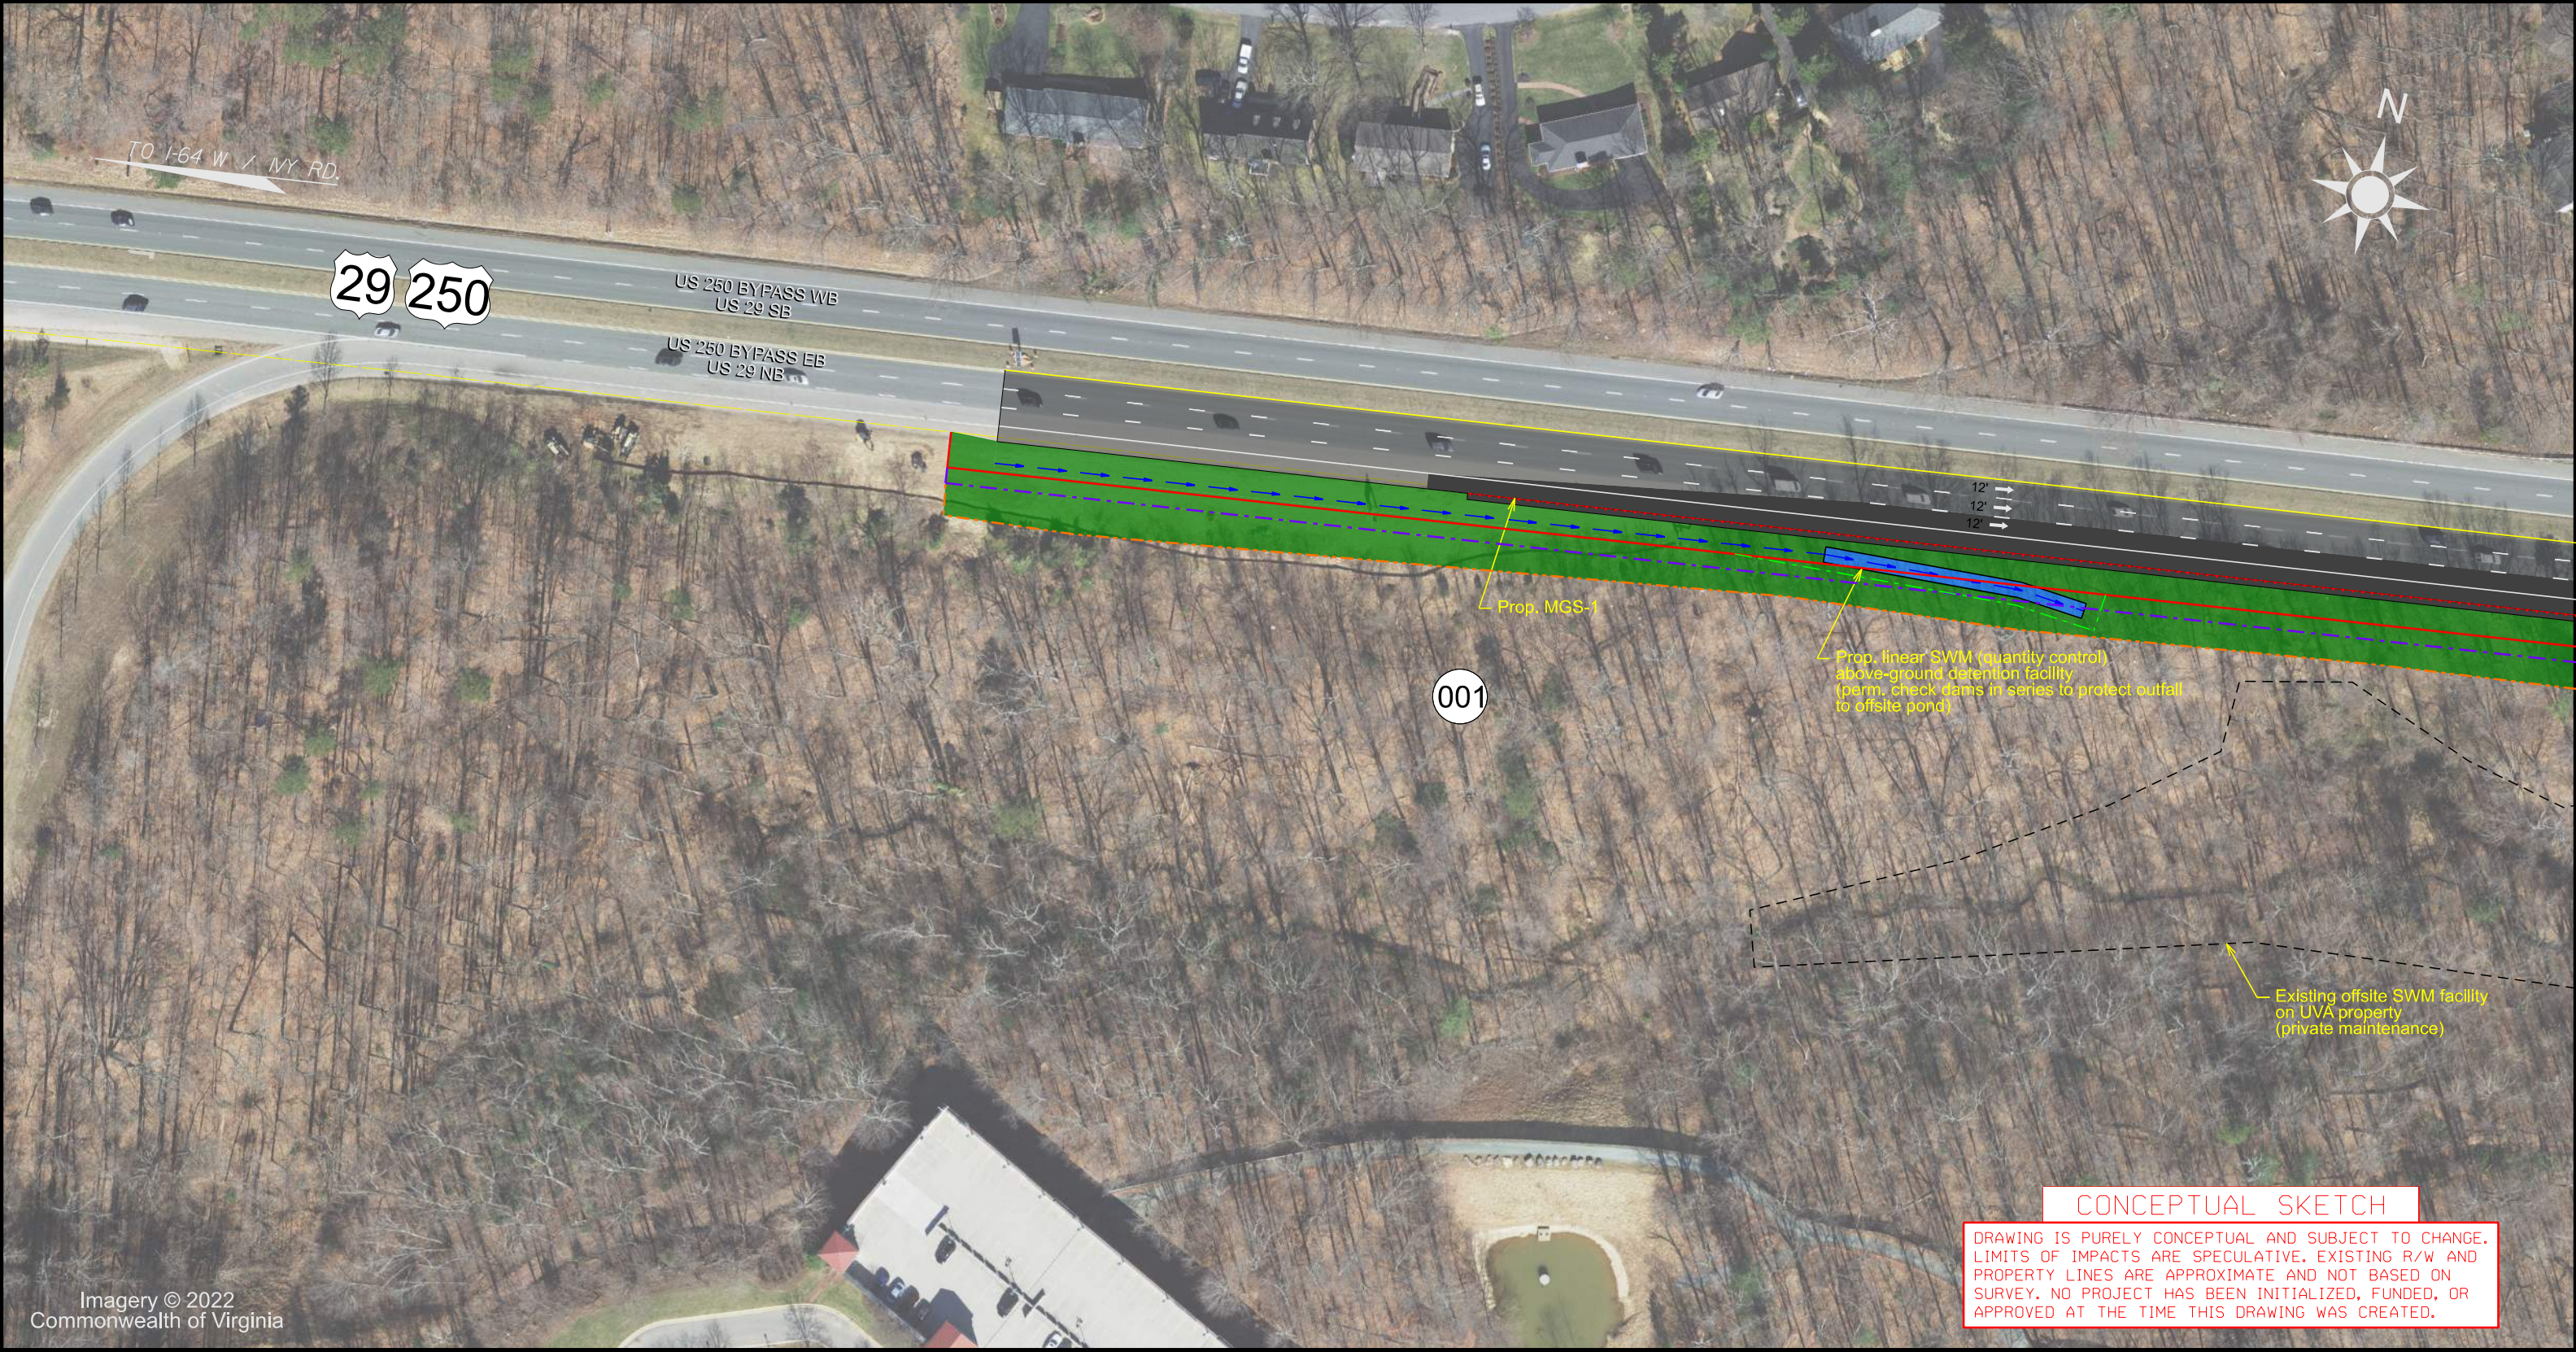

CONCEPTUAL SKETCH
DRAWING IS PURELY CONCEPTUAL AND SUBJECT TO CHANGE. LIMITS OF IMPACTS ARE SPECULATIVE. EXISTING R/W AND PROPERTY LINES ARE APPROXIMATE AND NOT BASED ON SURVEY. NO PROJECT HAS BEEN INITIALIZED, FUNDED, OR APPROVED AT THE TIME THIS DRAWING WAS CREATED.




June 2026

US 29 NB / US 250 EB Off-Ramp Improvements


Legend

- | | | | |
|--|------------------------------------|--|-------------------------------------|
| | Prop. M&O Pavement | | Exist. OH Utility Poles (from GIS) |
| | Prop. Full Depth Pavement | | Prop. SWM Feature |
| | Prop. Raised Concrete Median | | Exist. Right-of-Way (from GIS) |
| | Prop. Raised Grass Median | | Exist. Property Boundary (from GIS) |
| | Prop. Concrete Sidewalk (5' Typ.) | | Jurisdictional Limits (from GIS) |
| | Prop. Concrete Sidewalk (10' Typ.) | | Prop. Right-of-Way |
| | Prop. Grassed Area | | Prop. Temp. Ease. |
| | Prop. Paved Entrance | | Prop. Perm. Ease. |
| | | | Prop. Perm. Utility Ease. |

Location: Albemarle County/
City of Charlottesville

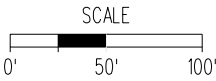

Sheet 2 / 3

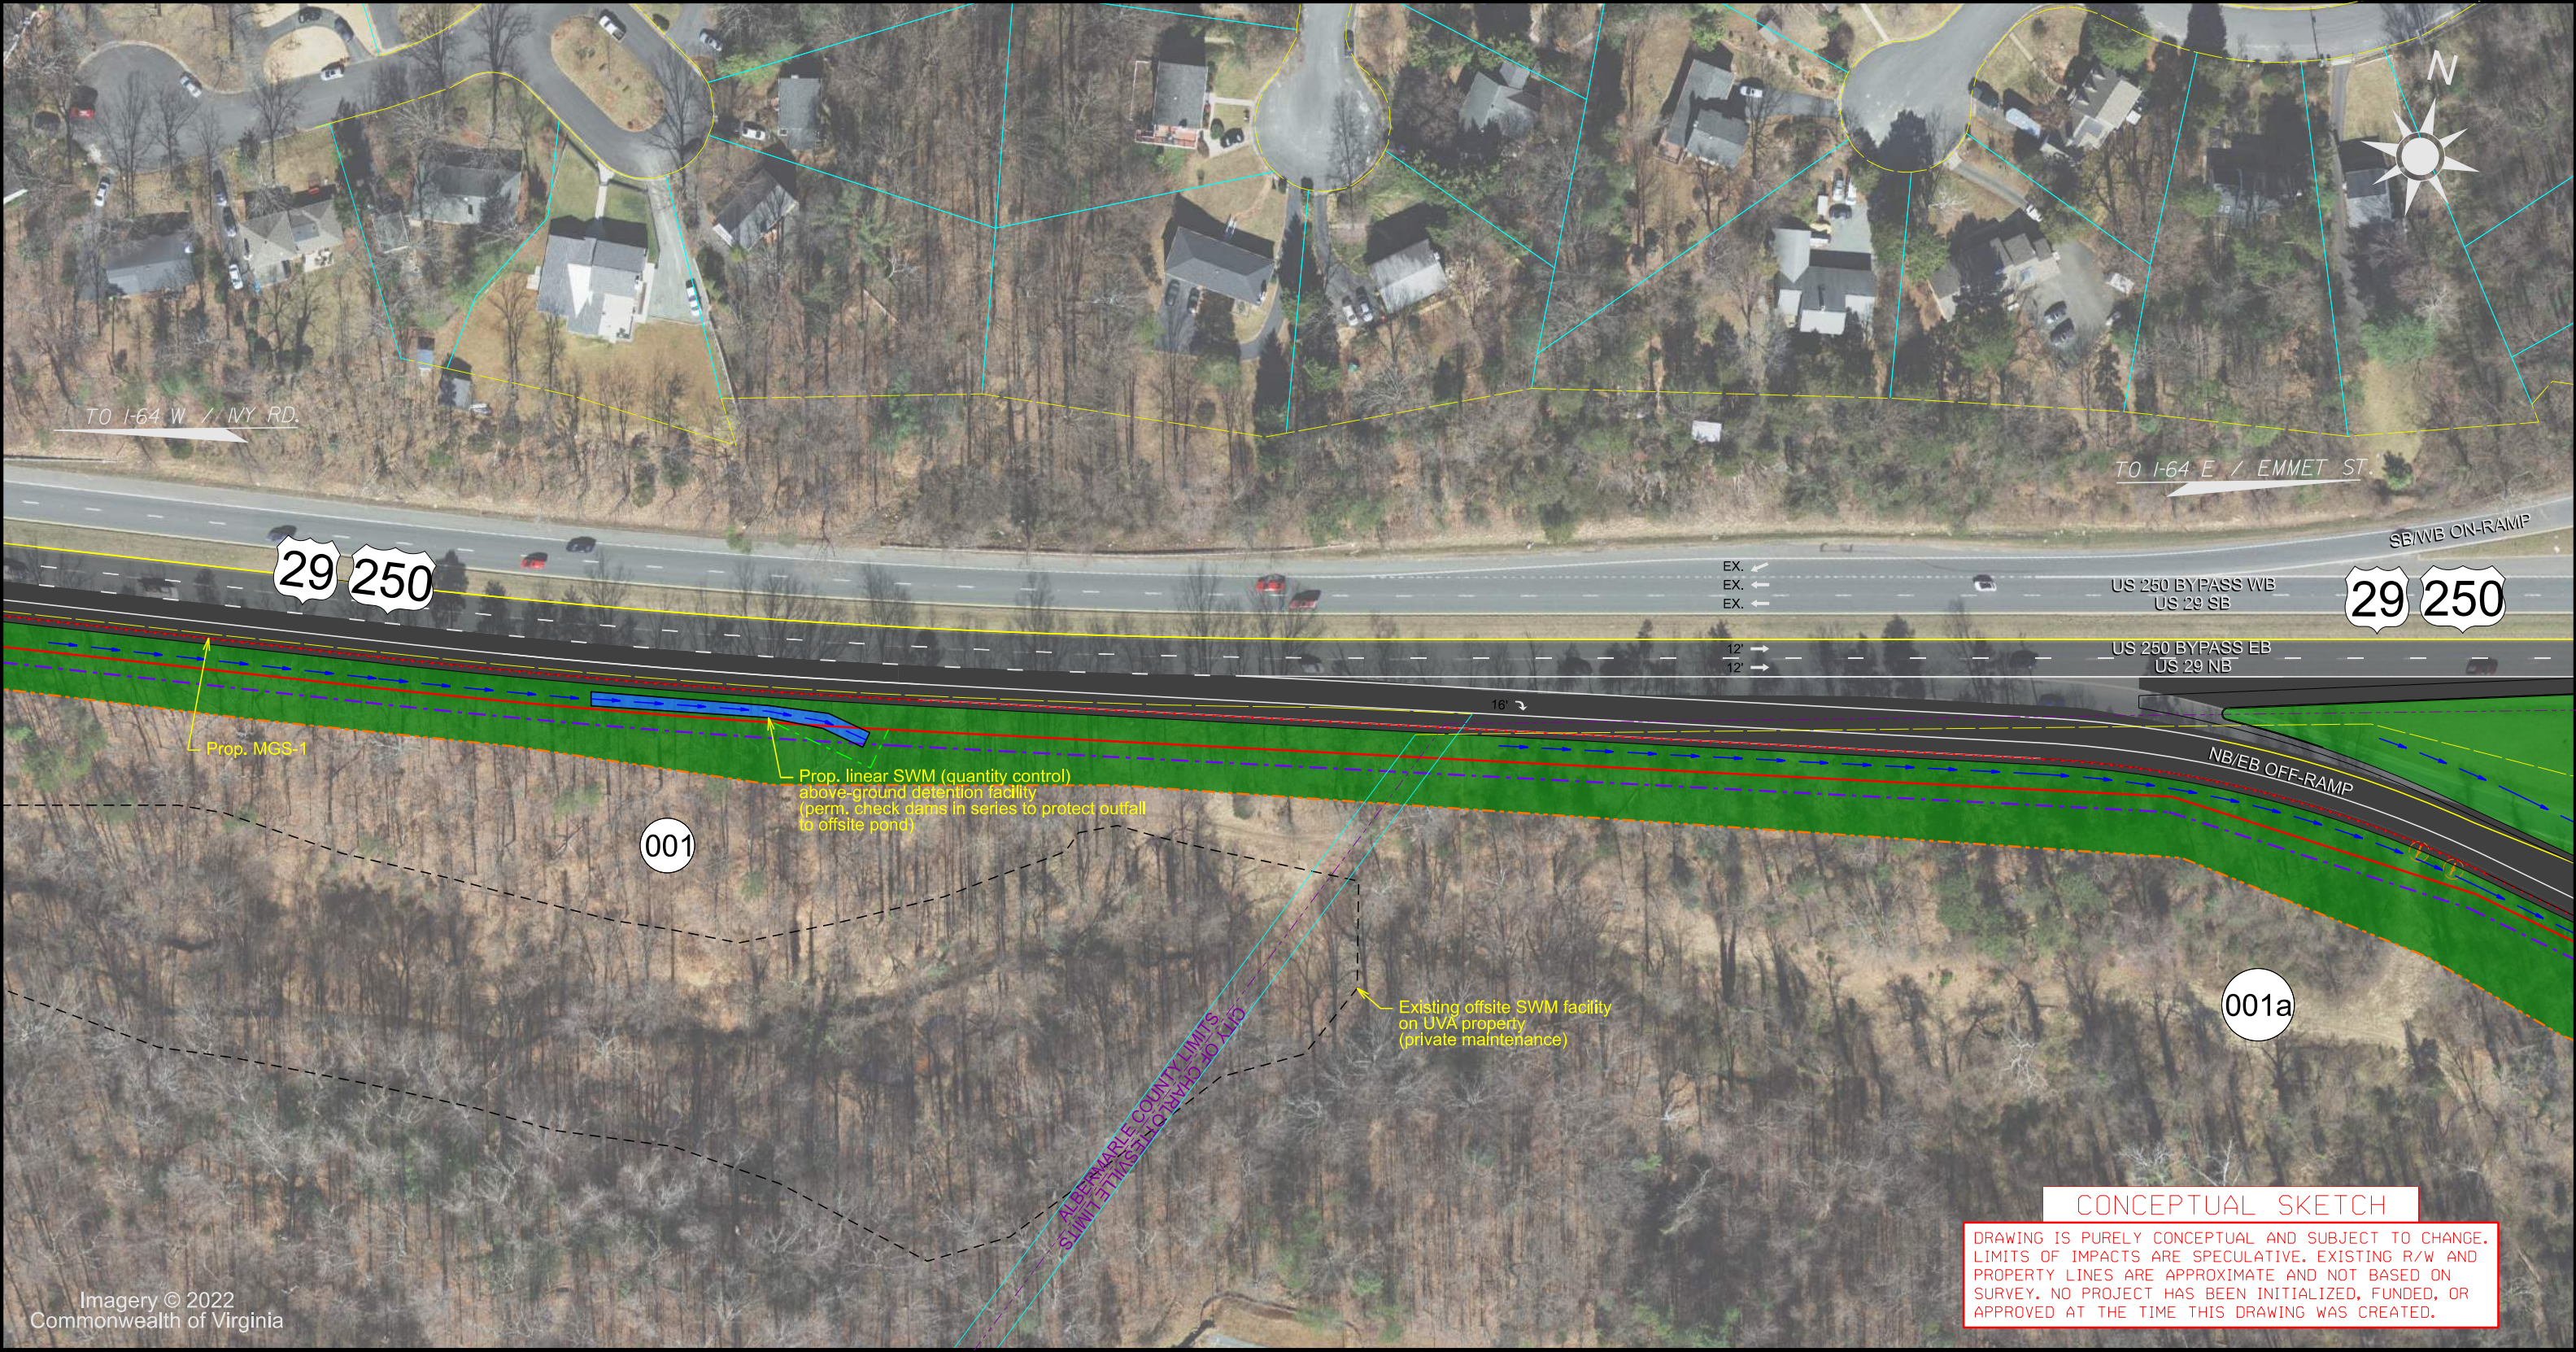

CONCEPTUAL SKETCH

DRAWING IS PURELY CONCEPTUAL AND SUBJECT TO CHANGE. LIMITS OF IMPACTS ARE SPECULATIVE. EXISTING R/W AND PROPERTY LINES ARE APPROXIMATE AND NOT BASED ON SURVEY. NO PROJECT HAS BEEN INITIALIZED, FUNDED, OR APPROVED AT THE TIME THIS DRAWING WAS CREATED.

US 29 NB / US 250 EB Off-Ramp Improvements

Legend

- | | | | |
|---|------------------------------------|---|-------------------------------------|
|  | Prop. M&O Pavement |  | Prop. SWM Feature |
|  | Prop. Full Depth Pavement |  | Exist. Right-of-Way (from GIS) |
|  | Prop. Raised Concrete Median |  | Exist. Property Boundary (from GIS) |
|  | Prop. Raised Grass Median |  | Jurisdictional Limits (from GIS) |
|  | Prop. Concrete Sidewalk (5' Typ.) |  | Prop. Right-of-Way |
|  | Prop. Concrete Sidewalk (10' Typ.) |  | Prop. Temp. Ease. |
|  | Prop. Grassed Area |  | Prop. Perm. Ease. |
|  | Prop. Paved Entrance |  | Prop. Perm. Utility Ease. |

Location: Albemarle County/
City of Charlottesville

A horizontal scale bar with a black segment in the middle. The word "SCALE" is centered above the bar. Below the bar, the markings "0'", "50'", and "100'" are shown from left to right.

Sheet 3 / 3



CONCEPTUAL SKETCH

DRAWING IS PURELY CONCEPTUAL AND SUBJECT TO CHANGE.
LIMITS OF IMPACTS ARE SPECULATIVE. EXISTING R/W AND
PROPERTY LINES ARE APPROXIMATE AND NOT BASED ON
SURVEY. NO PROJECT HAS BEEN INITIALIZED, FUNDED, OR
APPROVED AT THE TIME THIS DRAWING WAS CREATED.

MATCHLINE (SEE SHEET 2 / 3)