

SURVEY NOTES:

1. PROPERTY & ZONING INFORMATION:

OWNER: COUNTY OF ALBEMARLE
REFERENCE: D.B. 1492, PG. 678
TAX MAP PARCEL: 91-2E (09100-00-00-002E0)
PROPERTY ADDRESS: 1515 FOUNDERS PLACE
AREA: 13.27 ACRES (RECORD)
ZONED: R15 RESIDENTIAL

2. BOUNDARY INFORMATION SHOWN HEREON IS BASED ON:

- a) LAND RECORDS OBTAINED (& REFERENCED) FROM THE CLERK'S OFFICE OF ALBEMARLE COUNTY, VA;
b) A FIELD SURVEY BY THIS FIRM, COMPLETED SEPTEMBER 1, 2023.

1. THIS PLAT WAS PREPARED WITH THE BENEFIT OF A TITLE REPORT BY CHICAGO TITLE INSURANCE COMPANY, CASE NUMBER-271200033.

4. BASIS OF HORIZONTAL DATUM IS NAD83 (NA 2011), VIRGINIA STATE GRID, SOUTH ZONE.

5. BASED ON FEMA FLOOD INSURANCE RATE MAP (FIRM), MAP NO. 51003C0426D, (PANEL 426 OF 575) EFFECTIVE FEBRUARY 4, 2005, THE SUBJECT PROPERTY LIES IN UNSHADED ZONE X, AREAS DETERMINED TO BE OUTSIDE OF THE 0.2 % ANNUAL CHANCE FLOOD.

6. THE PROPERTY SHOWN HEREON IS LOCATED WITHIN THE MOORES CREEK WATERSHED.

7. THE PROPERTY SHOWN HEREON IS NOT LOCATED WITHIN A WATER SUPPLY PROTECTION AREA.

8. THE PROPERTY SHOWN HEREON IS NOT LOCATED WITHIN AN AGRICULTURAL-FORESTAL DISTRICT.

9. THE PROPERTY SHOWN IS LOCATED WITHIN THE CHARLOTTESVILLE-ALBEMARLE METROPOLITAN PLANNING ORGANIZATION (MPO) AREA.

10. THE PROPERTY SHOWN HEREON IS LOCATED WITHIN AN ENTRANCE CORRIDOR OVERLAY AREA.

11. THE PROPERTY SHOWN HEREON IS LOCATED WITHIN AN AIRPORT IMPACT AREA / OVERLAY DISTRICT.

12. MANAGED STEEP SLOPES EXIST ON THE SUBJECT PROPERTY AS SHOWN HEREON.

13. THE PROPERTY SHOWN HEREON IS NOT LOCATED WITHIN A DAM BREAK INUNDATION ZONE.

14. NO STREAM BUFFERS ARE LOCATED WITHIN THE LIMITS OF THE SUBJECT PROPERTY AND PROJECT.

OWNER ADDRESS :
COUNTY OF ALBEMARLE
401 MCINTIRE ROAD
CHARLOTTESVILLE, VA 22902

OWNER'S APPROVAL :

THE PLATTING OF THE FOLLOWING DESCRIBED LAND, 'PLAT SHOWING RIGHT-OF-WAY DEDICATION & VARIOUS EASEMENTS ACROSS THE LANDS OF COUNTY OF ALBEMARLE, TAX MAP PARCEL 91-2E, SCOTTSVILLE MAGISTERIAL DISTRICT, ALBEMARLE COUNTY, VIRGINIA' IS WITH THE FREE CONSENT AND IN ACCORDANCE WITH THE DESIRE OF THE UNDERSIGNED OWNERS, PROPRIETORS, AND TRUSTEES, IF ANY.

FOR: COUNTY OF ALBEMARLE

BY:

(PRINT NAME)

STATE OF: COUNTY OR CITY OF:

THE FOREGOING WAS ACKNOWLEDGED BEFORE ME ON THIS DAY OF , 20, BY:


NOTARY PUBLIC

MY COMMISSION EXPIRES:

COUNTY OF ALBEMARLE
BOARD OF SUPERVISORS

DESIGNATED AGENT

DATE

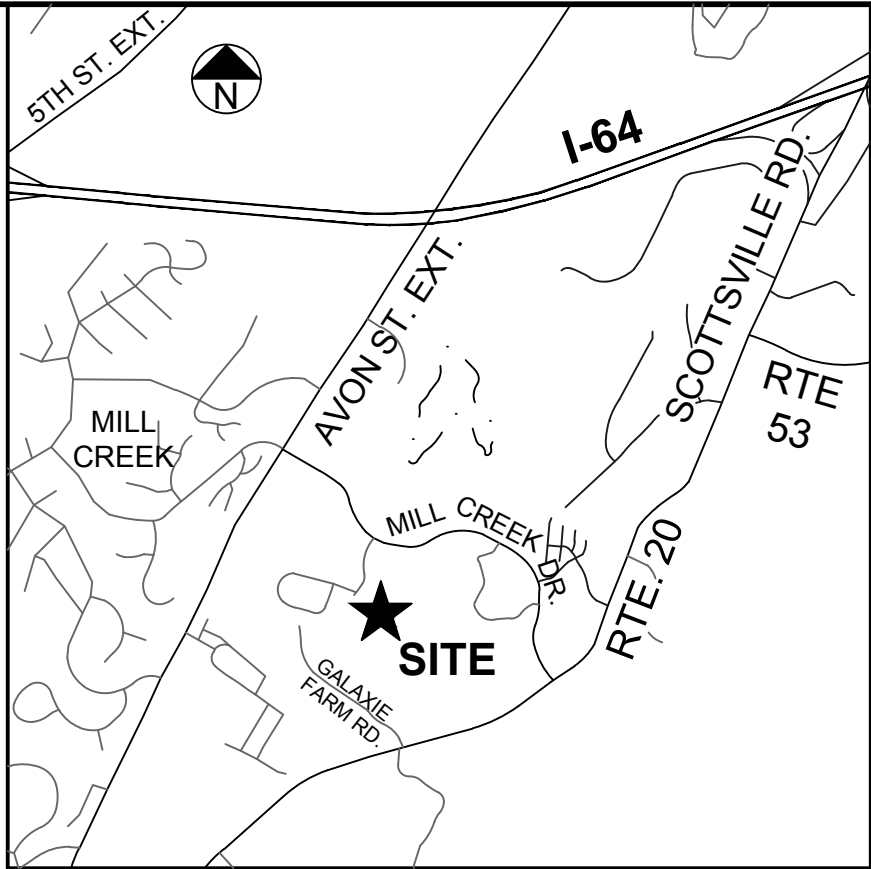

VICINITY MAP

1" = 2,000'

THIS DRAWING PREPARED AT THE

STANTON OFFICE
2815 N. Augusta Street, Suite 200
Staunton, Virginia 24401
TEL. 540.883.0920 FAX 540.883.0766 www.timmons.com

YOUR VISION ACHIEVED THROUGH OURS.

Technology

Infrastructure

Residential

Site Development

TIMMONS GROUP

EX. BOUNDARY / RIGHT-OF-WAY

CURVE TABLE						
CURVE	RADIUS	LENGTH	TANGENT	DELTA	CHORD BEARING	CHORD
C1	350.00'	151.43'	76.92'	24°47'23"	N5°40'07"E	150.25'
C2	320.00'	120.34'	60.89'	21°32'47"	N4°02'49"E	119.63'
C3	268.50'	95.80'	48.41'	20°26'33"	N25°02'27"E	95.29'
C4	632.96'	714.55'	400.77'	64°40'51"	S89°58'02"E	677.20'
C5	512.96'	16.30'	8.15'	1°49'14"	N58°36'10"E	16.30'

RIGHT-OF-WAY DEDICATION

CURVE TABLE						
CURVE	RADIUS	LENGTH	TANGENT	DELTA	CHORD BEARING	CHORD
C6	42.50'	32.16'	16.89'	43°21'11"	S35°58'51"E	31.40'

LINE TABLE		
LINE	BEARING	LENGTH
L1	S14°18'16"E	11.87'
L2	S11°12'40"W	95.91'
L3	S20°36'56"W	22.89'

DRAINAGE
EASEMENT

LINE TABLE		
LINE	BEARING	LENGTH
E4	S47°40'10"E	10.12'
E5	S70°11'25"W	8.43'

TEMPARARY
CONSTRUCTION
EASEMENT

LINE TABLE		
LINE	BEARING	LENGTH
E6	S39°09'33"E	49.88'
E7	S10°21'03"E	91.12'
E8	N64°34'06"E	14.13'
E9	S6°15'11"W	46.40'

SANITARY SEWER
EASEMENT

LINE TABLE		
LINE	BEARING	LENGTH
E10	S6°15'11"W	2.26'
E11	S47°26'34"E	12.05'
E12	N72°08'00"E	11.28'
E13	S5°51'20"W	14.33'

SURVEYOR'S CERTIFICATE:

I CERTIFY THAT THIS PLAT, TO THE BEST OF MY PROFESSIONAL KNOWLEDGE AND BELIEF, IS CORRECT AND ALL THE REQUIREMENTS SET FORTH REGARDING THE PLATTING OF LAND IN ALBEMARLE COUNTY, VIRGINIA HAVE BEEN COMPLIED WITH.



PLAT SHOWING
RIGHT-OF-WAY DEDICATION
AND
VARIOUS EASEMENTS
ACROSS THE LANDS OF
COUNTY OF ALBEMARLE
TAX MAP PARCEL 91-2E
SCOTTSVILLE MAGISTERIAL DISTRICT
ALBEMARLE COUNTY, VIRGINIA

Scottsville Magesterial Dist.	Albemarle County, VA
DATE: June 21, 2024	SCALE: As Shown
SHEET 1 OF 2	J.N.: 61412
DRAWN BY: TEB	CHECK BY: JCM
Last Revised: August 1, 2024	

Y:\904\44694_002-High School Center\1\DWG\61412-904V-XPESMT--91-2E--V2.dwg | Plotted on 8/19/2024 3:48 PM | by Joe Medley

