

LIVING EARTH SANCTUARY

TMP 101-19, 101-20, & 101-20C
project ID: 24.057


SUBMITTED 19 AUGUST 2024
REVISED 18 NOVEMBER 2024
REVISED 27 FEBRUARY 2025

Context Map

Sheet 1 of 6

INDEX OF SHEETS


- 1 - Cover & Context Map
- 2 - Concept Plan
- 3 - Concept Plan Descriptions
- 4 - Entrance Exhibit
- 5 - Road Cross Section
- 6 - Vegetation Managment Plan

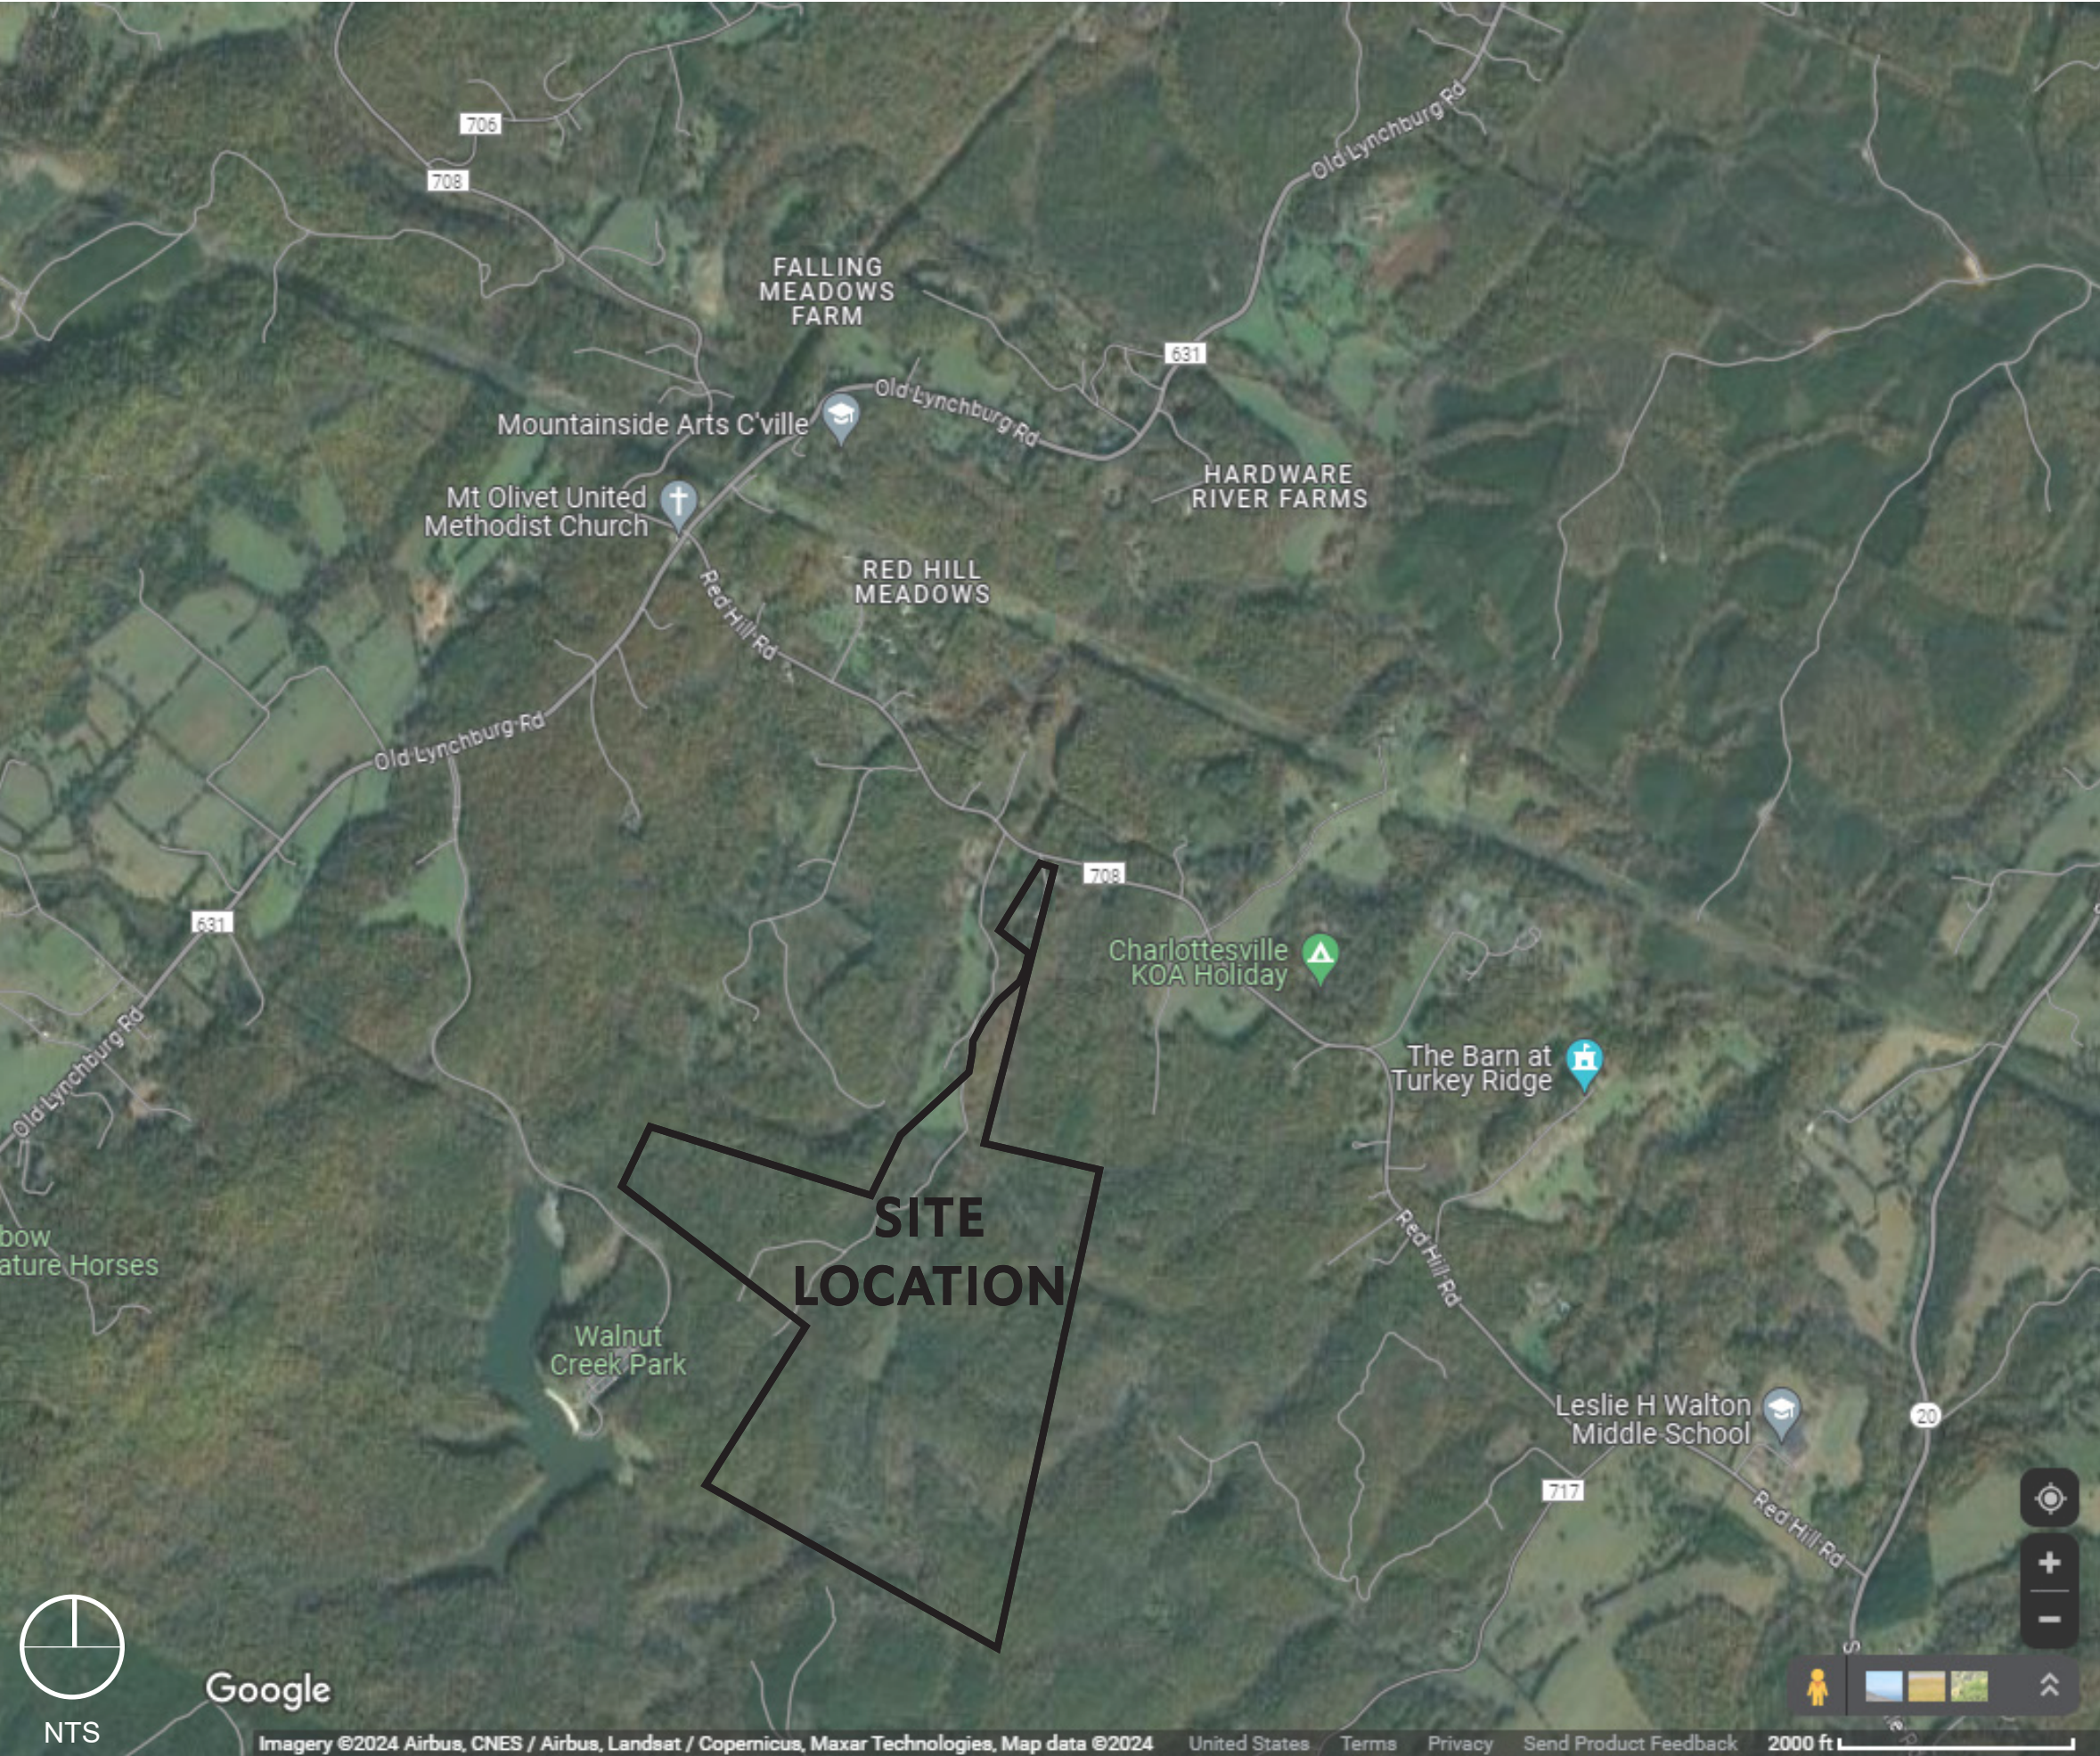

NOTE:
See Sheet 3 for notes applicable to each Activity Area.

LIVING EARTH SANCTUARY CONCEPT PLAN

Sheet 2 of 6

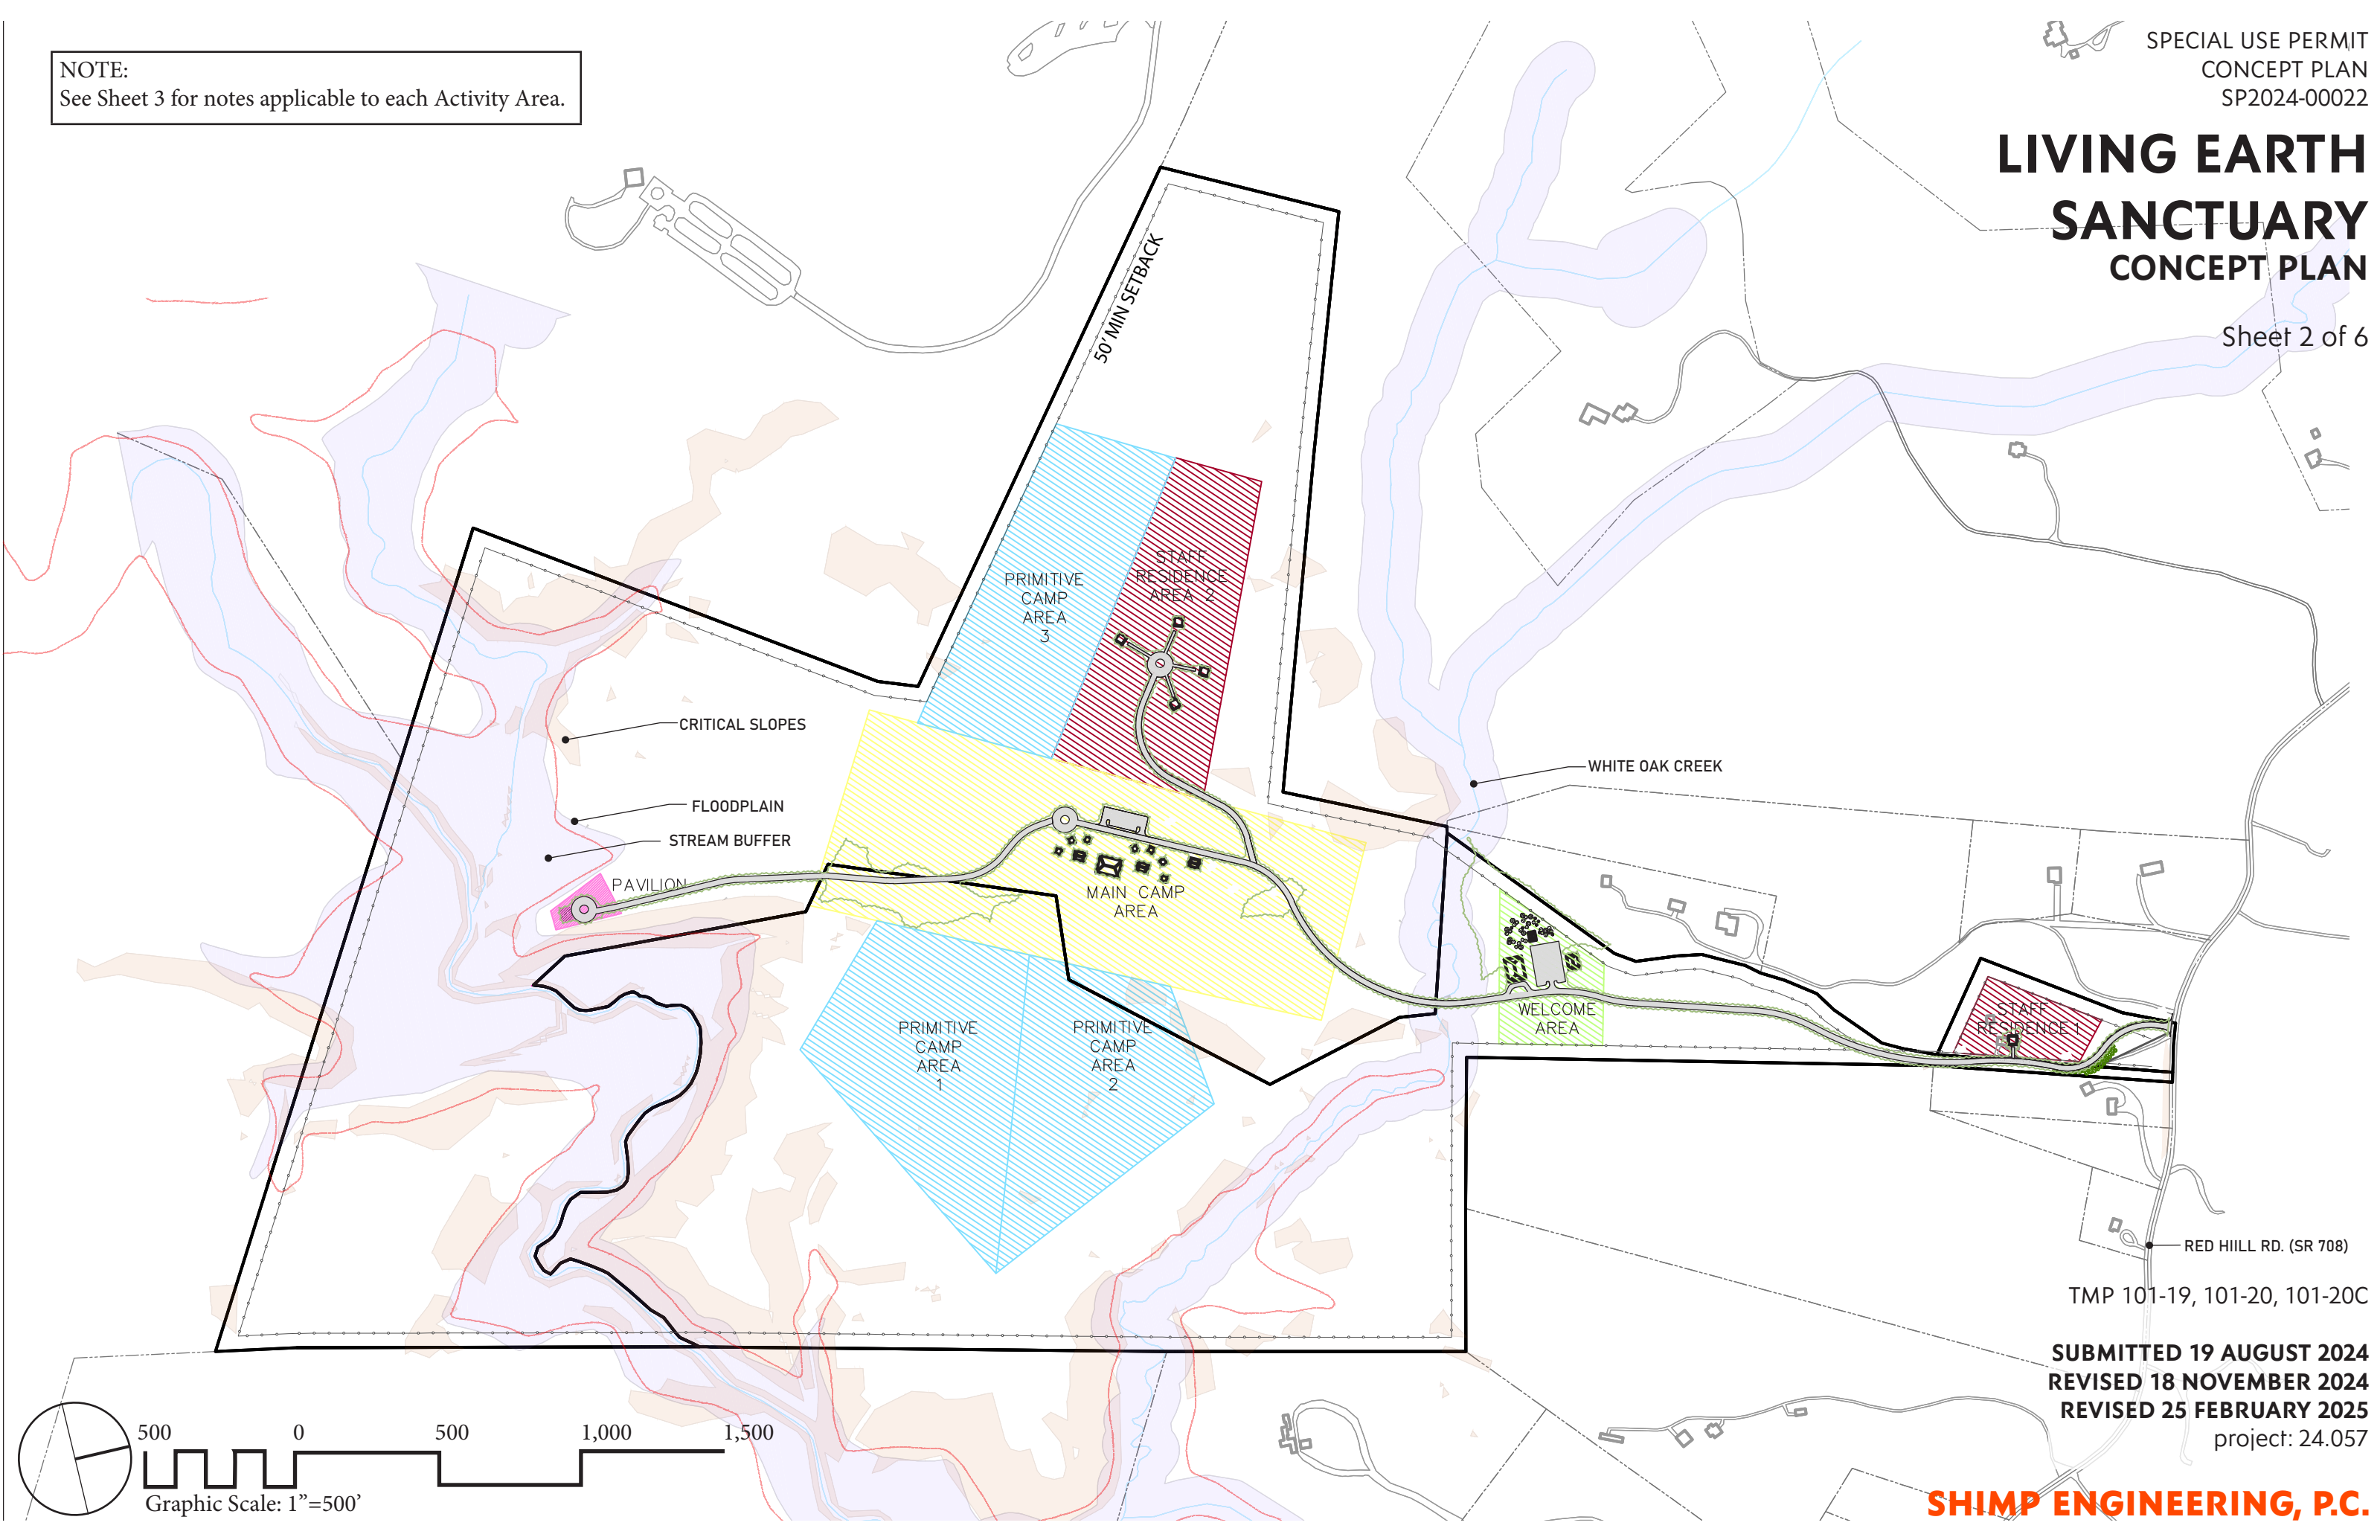


TMP 101-19, 101-20, 101-20C

SUBMITTED 19 AUGUST 2024
REVISED 18 NOVEMBER 2024
REVISED 25 FEBRUARY 2025
project: 24.057

SHIMP ENGINEERING, P.C.

LIVING EARTH
SANCTUARY
CONCEPT PLAN DESCRIPTIONS

Sheet 3 of 6

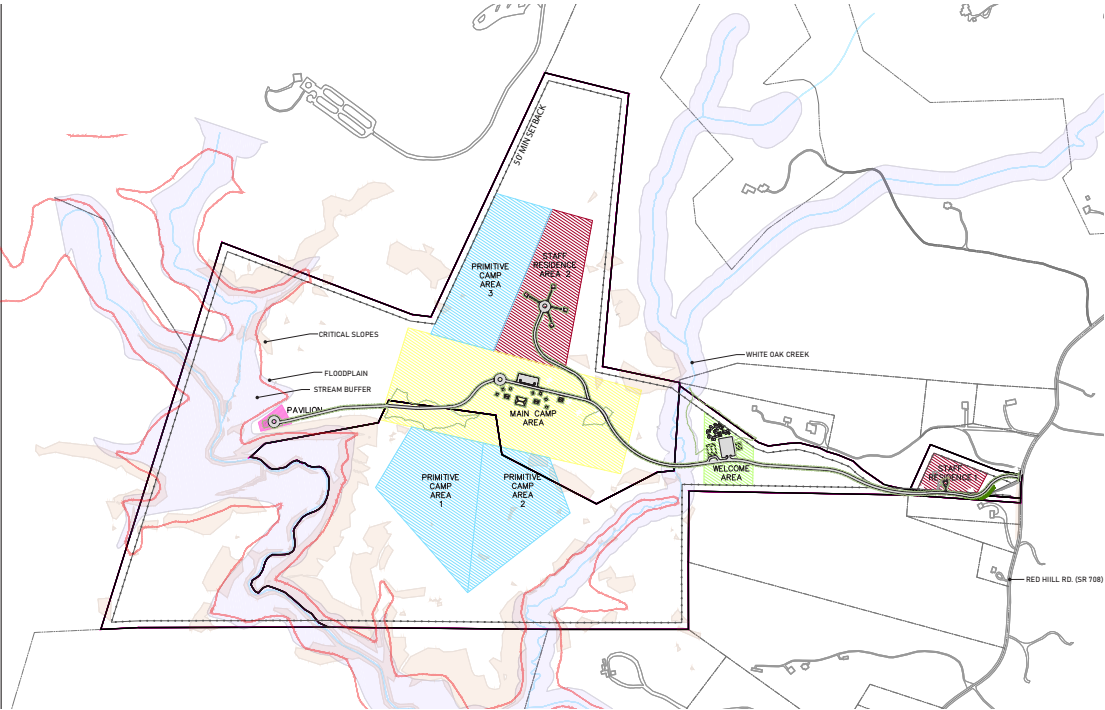

- NOTES:
1. Improvement Characteristics generally describe site improvements permitted through the site plan or building permit process that are proposed within designated Activity Areas.
 2. Layout shown is conceptual in nature. Improvment Characteristics establish building footprint maximums for building improvements within designated Activity Area.
 2. Greenhouses and storage sheds shall not count towards the maximum total building footprint for non-residential camp structures.
 3. Internal travelways to be constructed to fire access road standards where required by Fire Rescue.

TABLE A. ACTIVITY AREAS AND IMPROVEMENT CHARACTERISTICS		
LEGEND	ACTIVITY AREA	IMPROVEMENT CHARACTERISTICS
	Staff Residence Areas 1 and 2	Buildings and accessory structures and improvements, drainfields, wells, driveways, travelways, stormwater management facilities, and similar site improvements Maximum number of dwellings permitted in Staff Residence Areas 1 and 2: Six (6) Maximum building footprint per dwelling: 2,500 SF
	Welcome Area*	Buildings and accessory structures and improvements, drainfields, wells, driveways, travelways, parking areas, stormwater management facilities, and similar site improvements Maximum total building footprint for non-residential camp structures: 16,000 SF
	Main Camp Area*	Buildings and accessory structures and improvments, drainfields, wells, driveways, travelways, parking areas, stormwater management facilities, and similar site improvements Maximum building footprint per cabin: 1,500 SF Maximum total building footprint for non-residential camp structures: 25,000 SF
	Primitive Camping Areas	Short term overnight tent camping, privies that function as disposal facilities in accordance with Virginia Administrative Code 12VAC5-610-980.
	Pavilion Area	Pole barn: maximum square footage of 5,000 SF, privies that function as disposal facilities in accordance with Virginia Administrative Code 12VAC5-610-980.
*Primary Event Space Locations		



TMP 101-19, 101-20, 101-20C

SUBMITTED 19 AUGUST 2024
REVISED 18 NOVEMBER 2024
REVISED 25 FEBRUARY 2025
project: 24.057

NOTE: The layouts shown are conceptual in nature. Maximum building footprints per activity area may occur anywhere within the designated hatched zones in accordance with Table A.

LIVING EARTH
SANCTUARY
ENTRANCE EXHIBIT



Sheet 4 of 6

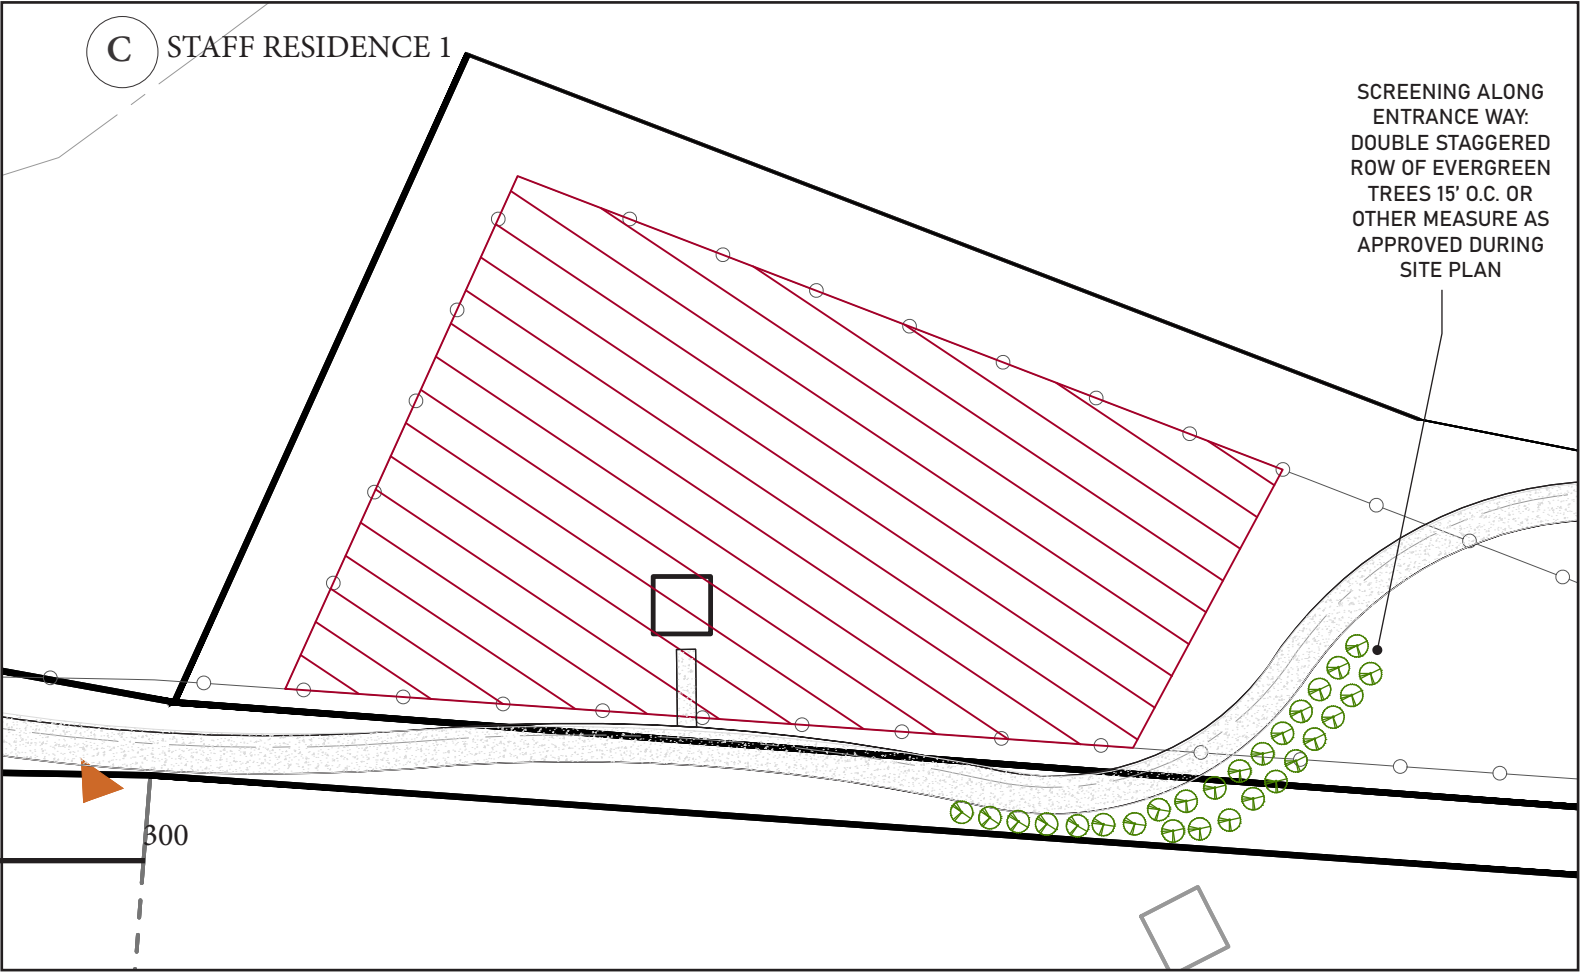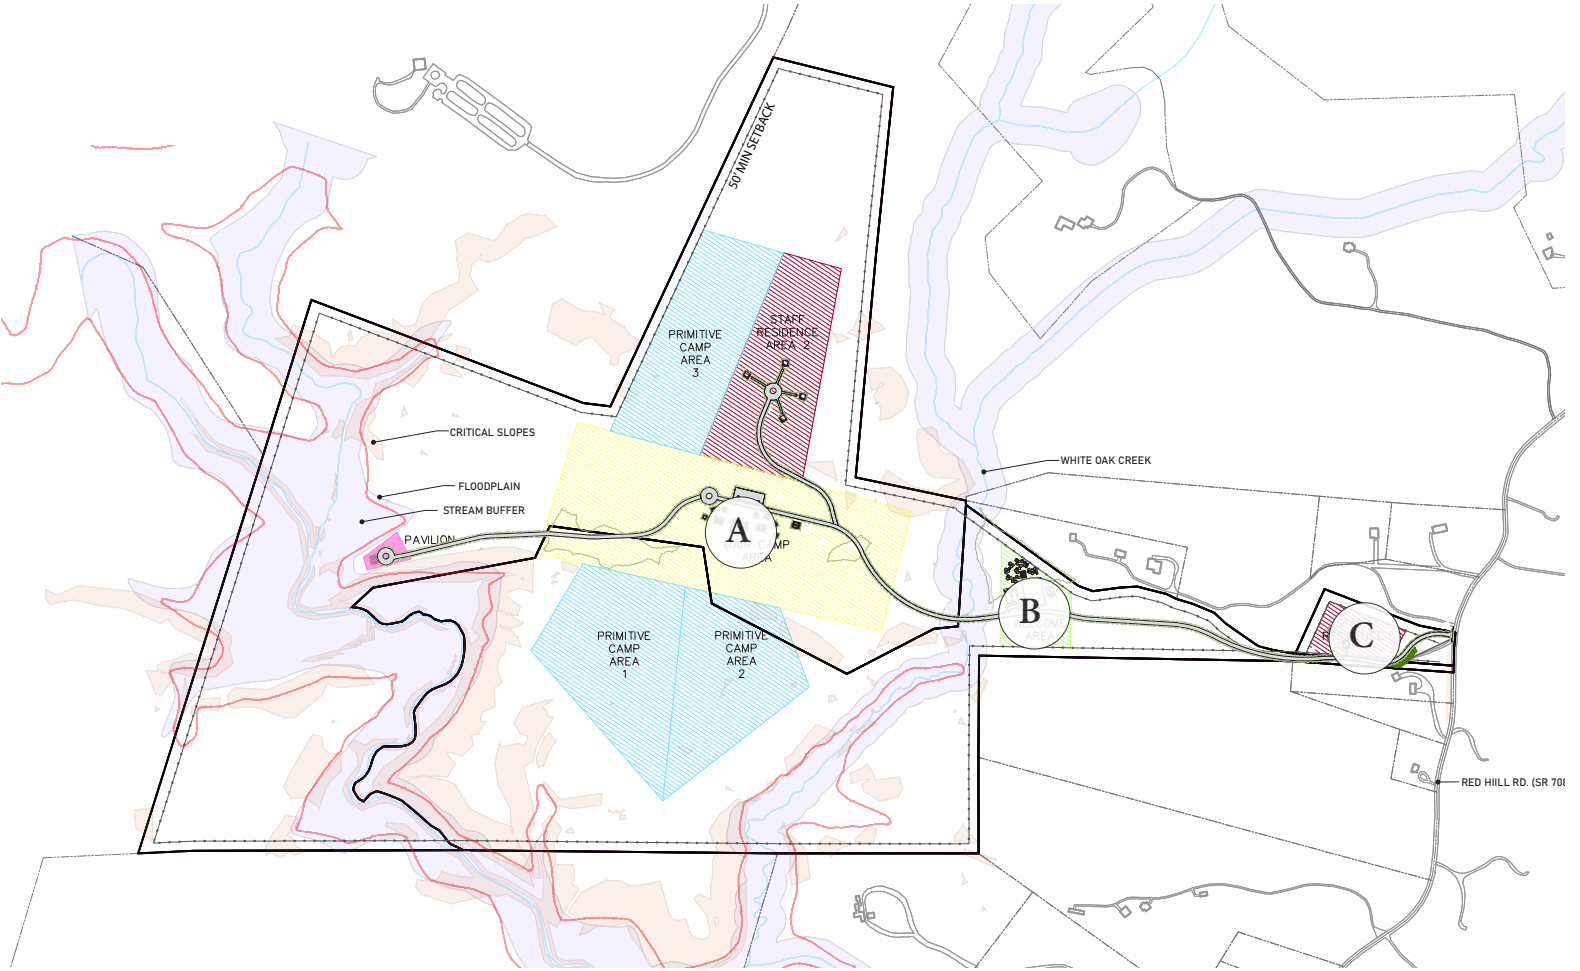

LIVING EARTH
SANCTUARY
ROAD CROSS SECTION

Sheet 5 of 6

TYPICAL INTERIOR ACCESS ROAD CROSS SECTION:

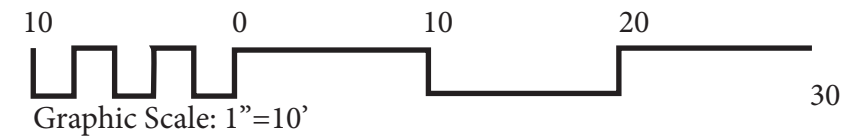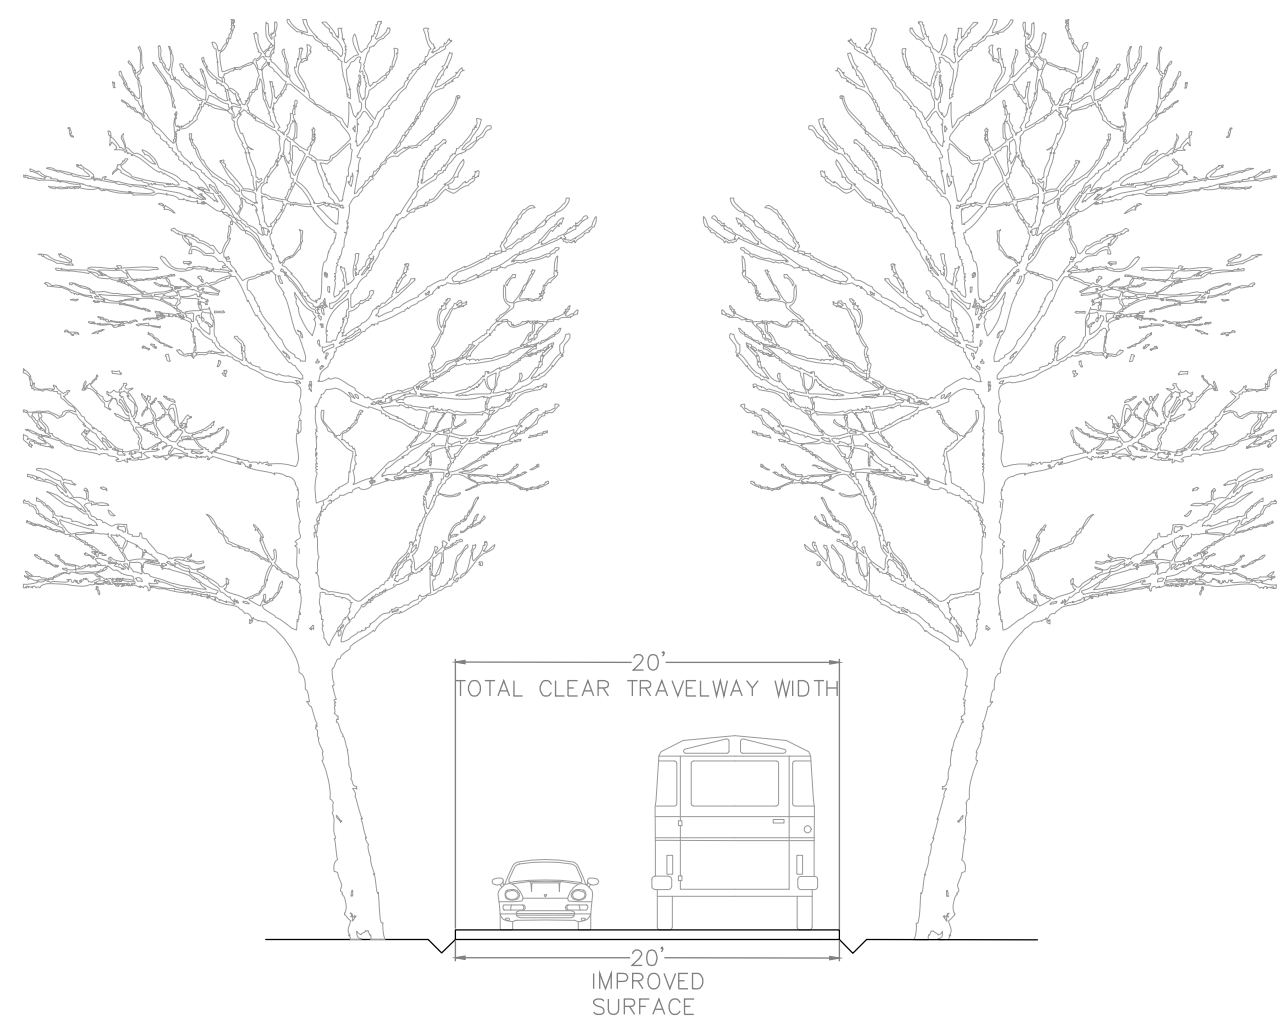

TMP 101-19, 101-20, 101-20C

SUBMITTED 19 AUGUST 2024
REVISED 18 NOVEMBER 2024
REVISED 25 FEBRUARY 2025
project: 24.057

