


L:\2024\38593-Crozet_SquareDWG\Sheet\CD\38593-2024-01A.dwg | Printed on 2/16/2024 5:08 PM | by Jessica Bullock

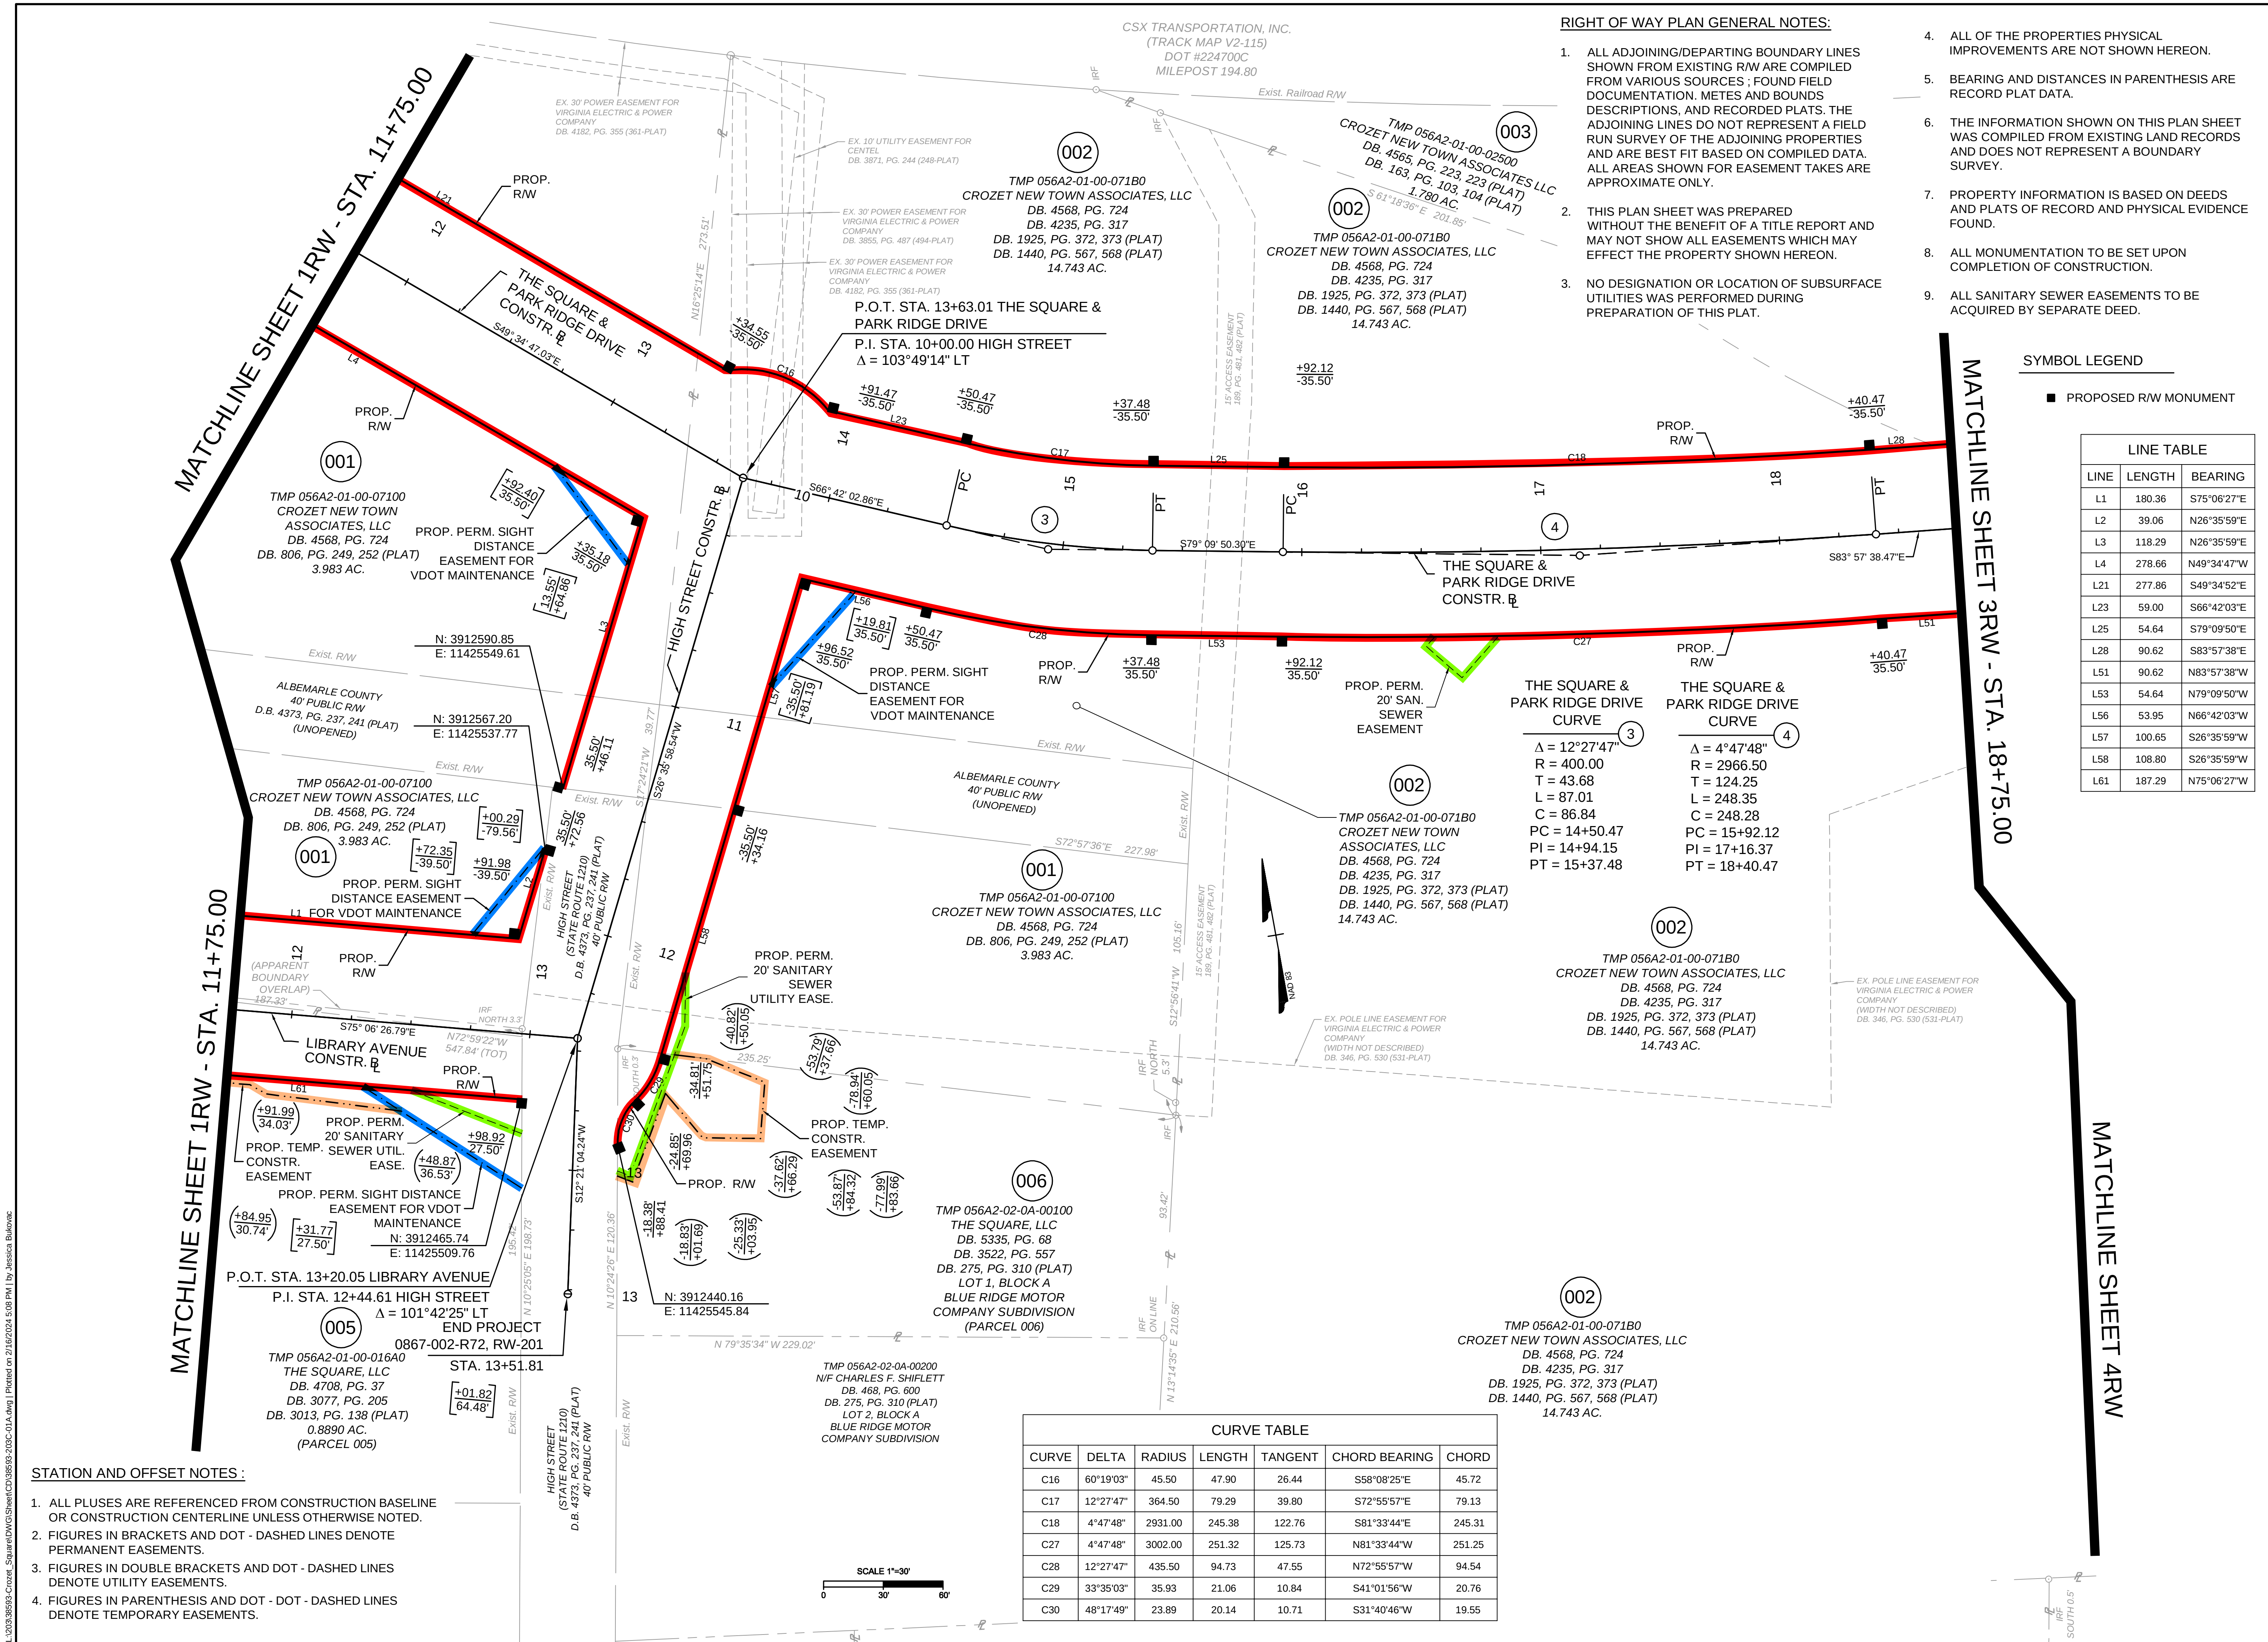

COMMONWEALTH OF VIRGINIA

Joseph C. Medley

Lic. No. 3385

2/16/2024

LAND SURVEYOR

THIS DRAWING PREPARED AT THE

CHARLOTTESVILLE OFFICE

608 Preston Avenue, Suite 200 | Charlottesville, VA 22903

TEL 434.293.5624 FAX 434.293.6317 www.timmons.com

YOUR VISION ACHIEVED THROUGH OURS.

DATE

8/16/2022

REVISION DESCRIPTION

REVISED PER COUNTY COMMENTS

09/28/2023

REVISED PARCEL 007 & 009 OWNERS

12/19/2023

REVISED TCE FOR PARCELS 001, 006, & 012

01/18/2024

REVISED PER VDOT COMMENTS

02/16/2024

REVISED PER VDOT COMMENTS

UPC #11385 - LIBRARY AVENUE

ALBEMARLE COUNTY - VIRGINIA

RIGHT OF WAY PLAN SHEET

JOB NO.

38593

SHEET NO.

2RW

1"=30'

These plans and associated documents are the exclusive property of TIMMONS GROUP and may not be reproduced in whole or in part and shall not be used for any purpose whatsoever, inclusive, but not limited to construction, bidding, and/or construction staking without the express written consent of TIMMONS GROUP.

TIMMONS GROUP