


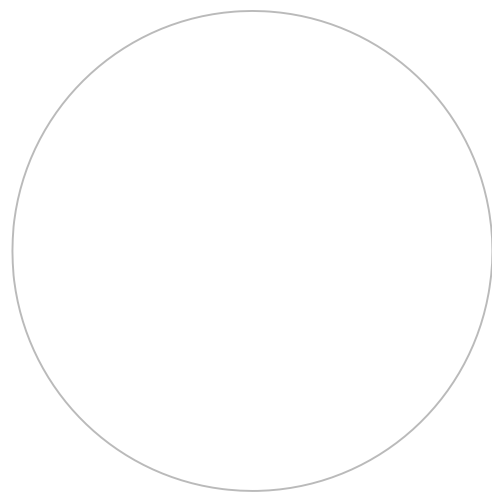

WOODBROOK SCHOOL FIELD
CHARLOTTESVILLE, VA


ISSUE	DATE
COUNTY REVIEW	11.04.09
REVISED	11.13.09
REVISED	12.07.09
REVISED	03.24.10



DRAWING TITLE
PROPOSED
LANDSCAPE PLAN

SHEET

AS.3

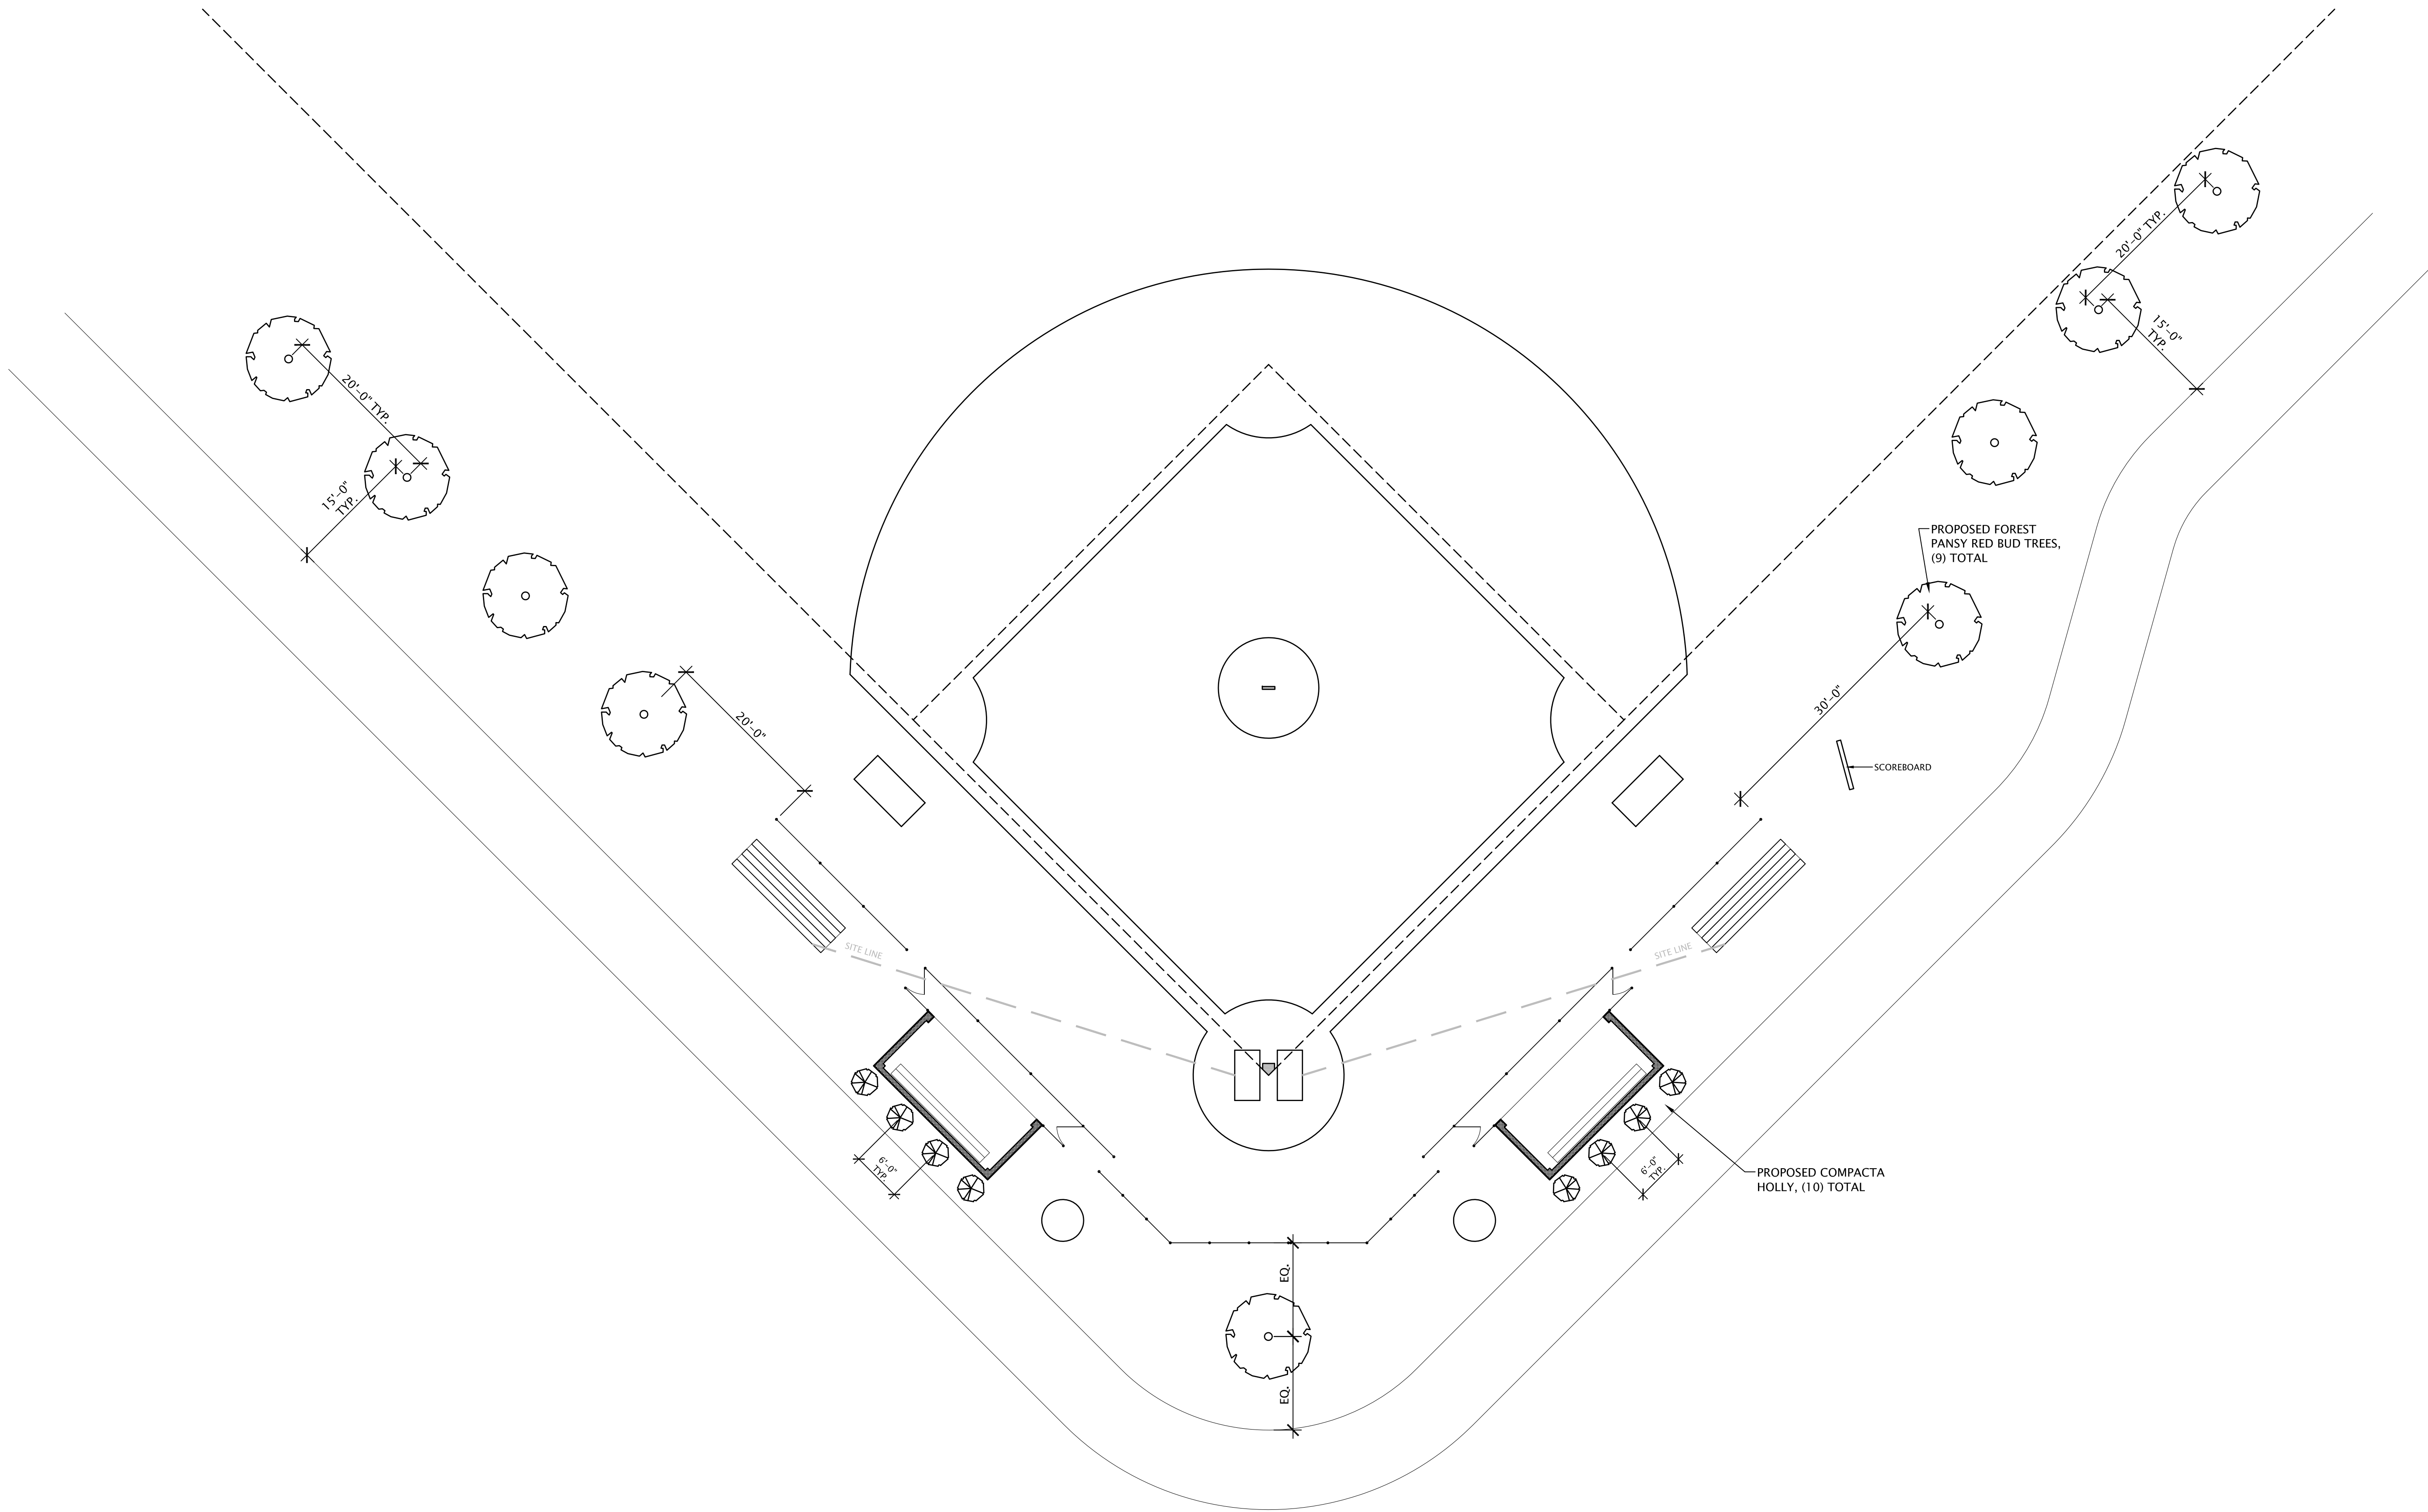

PROPOSED LANDSCAPE PLAN
SCALE: 1" = 10'