


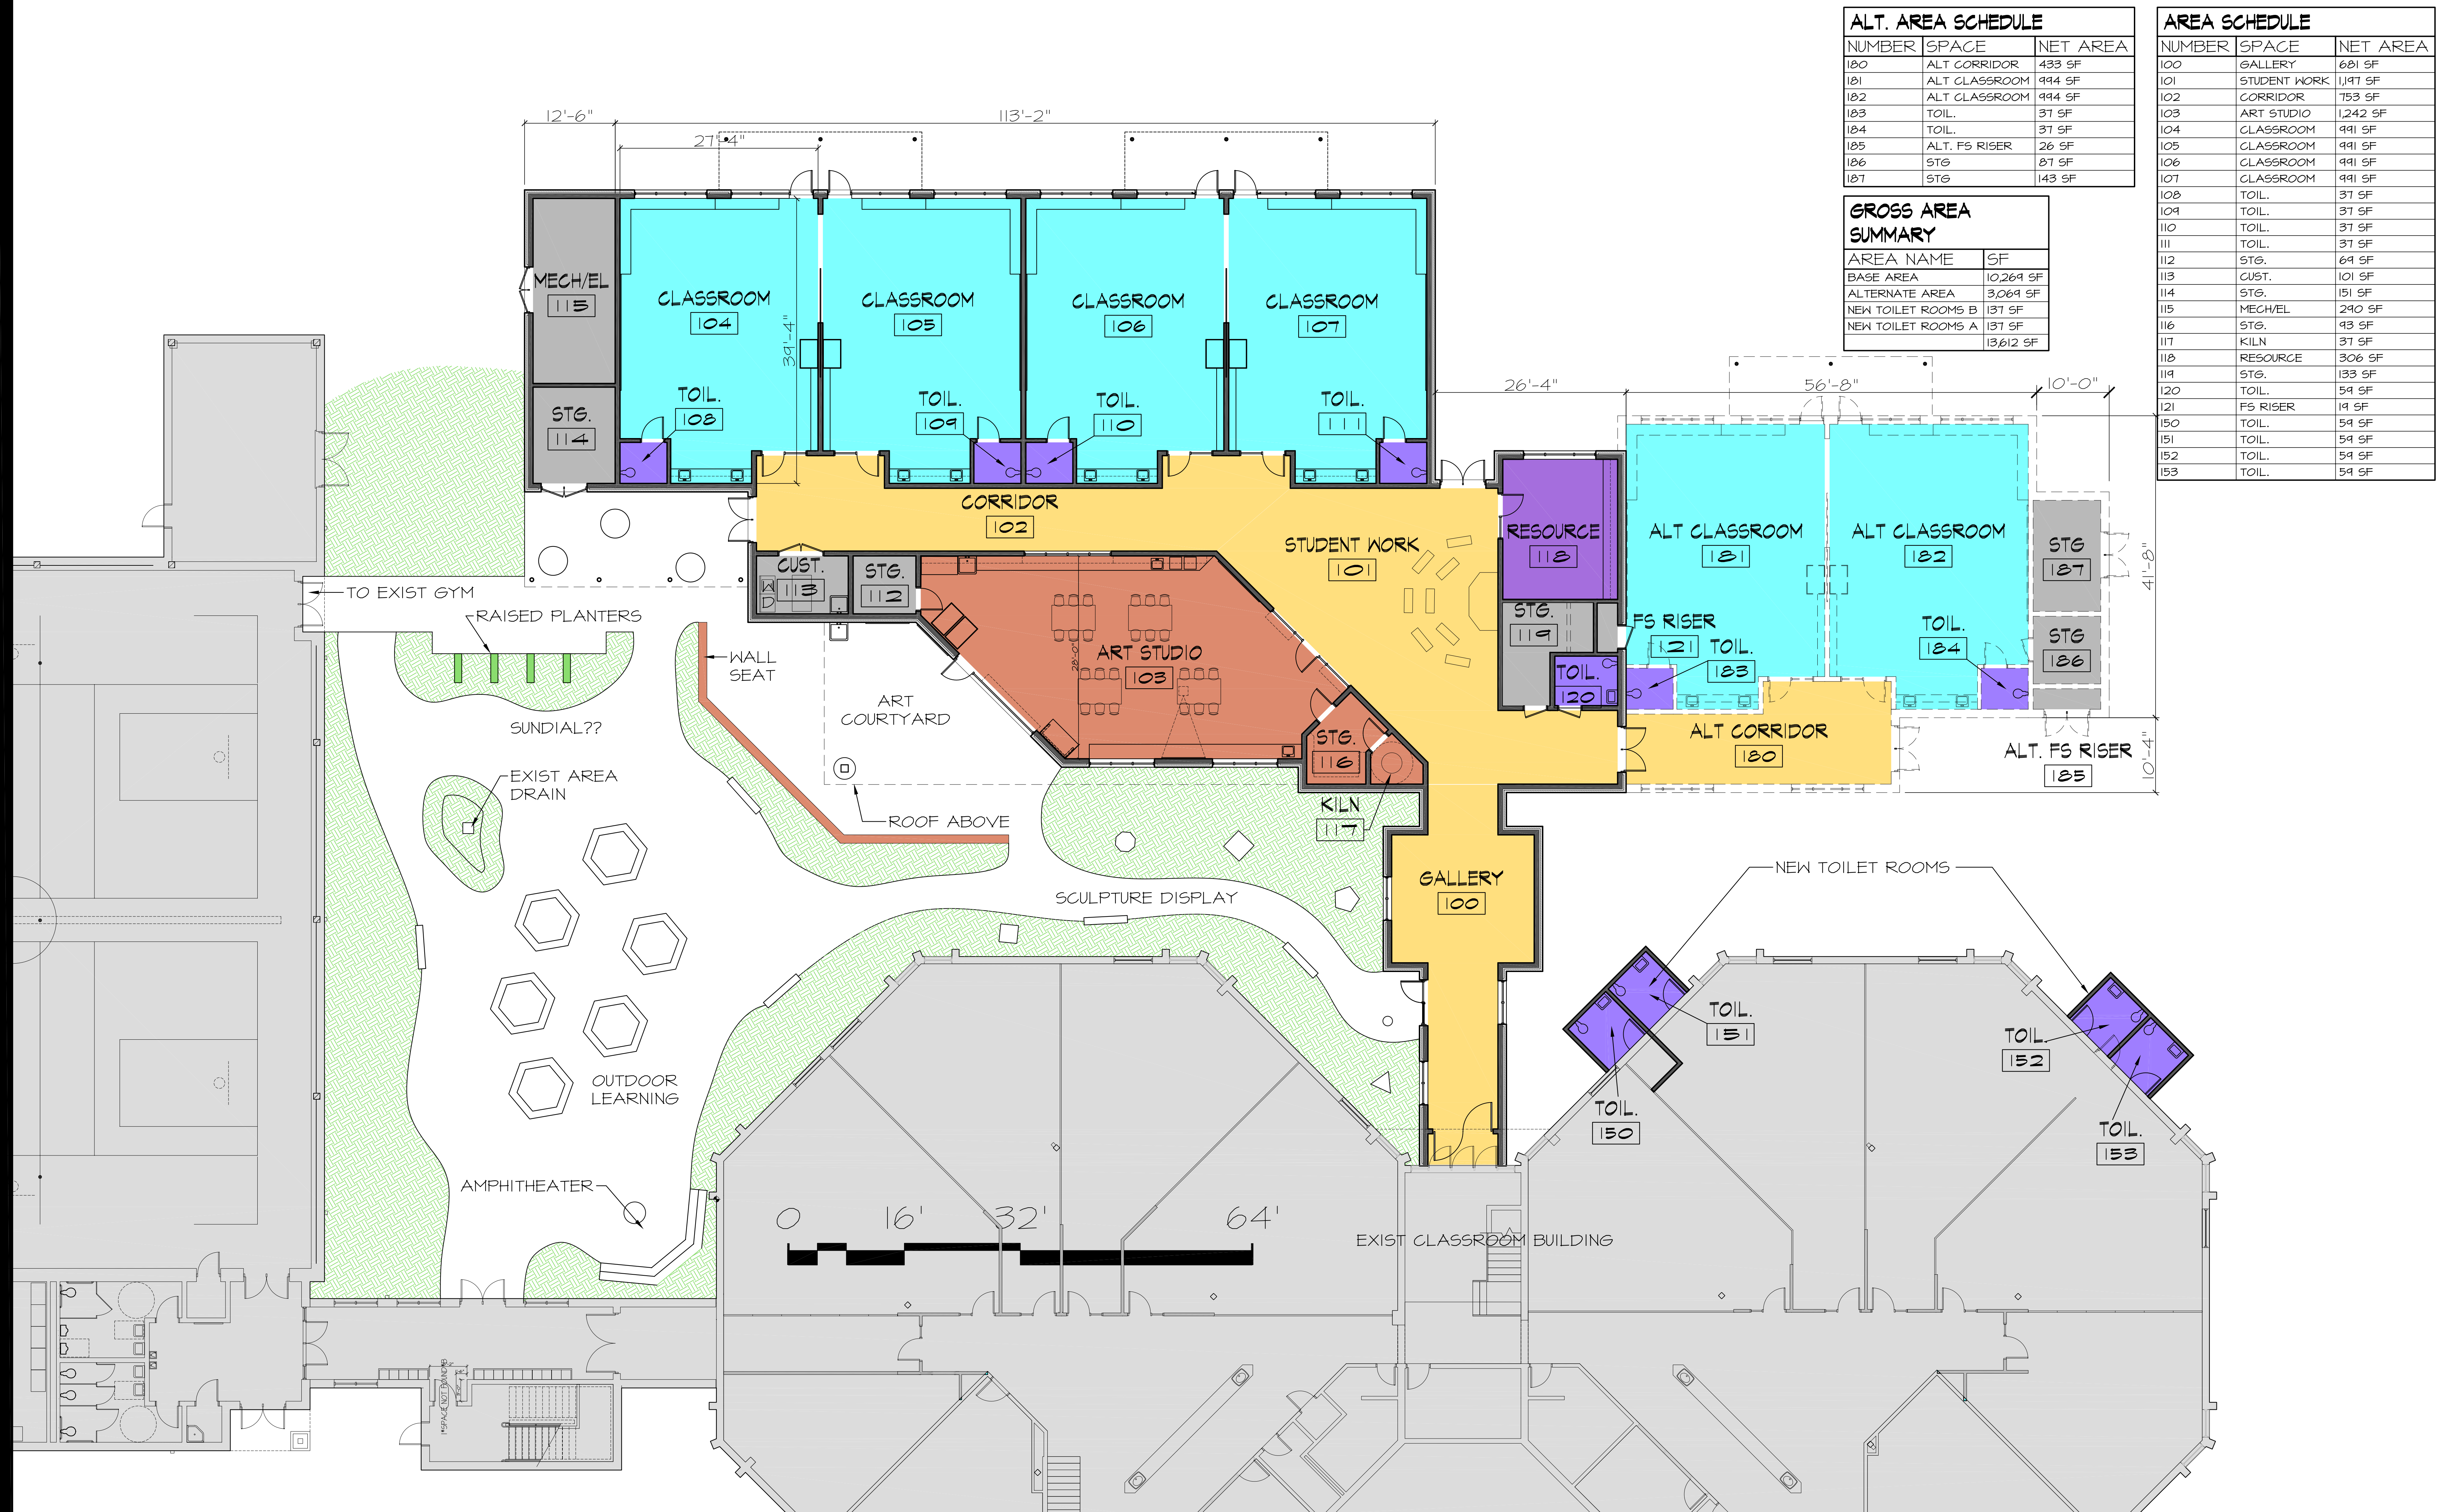

SK-01 PRELIMINARY LOWER LEVEL FLOOR PLAN C
GREER ELEMENTARY SCHOOL
ALBEMARLE COUNTY, VIRGINIA