
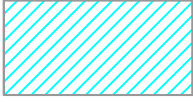
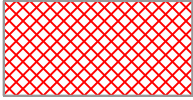



P:\C14143C\14143C-01\240721\14143C-01_080621\14143C-01_Conceptual Schematic Layout.mxd August 13, 2015 2:48:09 PM

AREA SUMMARY TABLE		
LEGEND	CLASSIFICATION	TOTAL AREA
	COUNTY DEFINED MANAGED SLOPES (GREATER THAN 25%)	3,124 SF
	COUNTY DEFINED PRESERVED SLOPES (GREATER THAN 25%) TO BE CONVERTED TO MANAGED	24,071 SF
	COUNTY DEFINED PRESERVED SLOPES WHICH ARE LESS THAN 25% BASED ON TOPOGRAPHIC SURVEY TO BE CONVERTED TO MANAGED	4,973 SF
	COUNTY DEFINED PRESERVED SLOPES WHICH ARE PROPOSED TO REMAIN PRESERVED. (THE REST SHOWN ARE PROPOSED TO BE CONVERTED TO MANAGED SLOPES.)	16,052 SF
TOTAL AREA:		48,220 SF

LEGEND


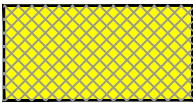


OFF-SITE MANAGED SLOPES

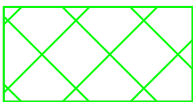

OFF-SITE PRESERVED SLOPES

EXISTING PRESERVED SLOPES = 28,276 SF
(4,973 SF LESS THAN 25% PER SURVEY)
AREA PROPOSED TO BE CONVERTED
TO MANAGED SLOPES = 24,071 SF

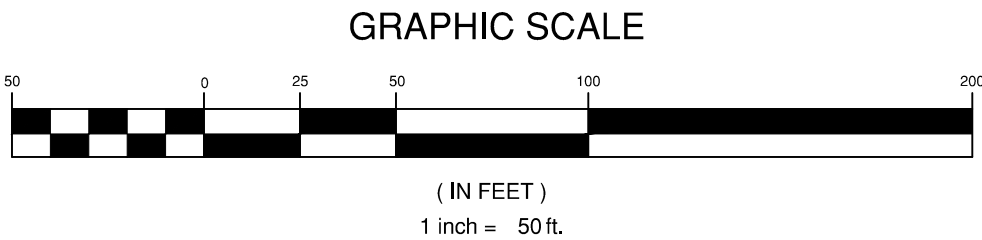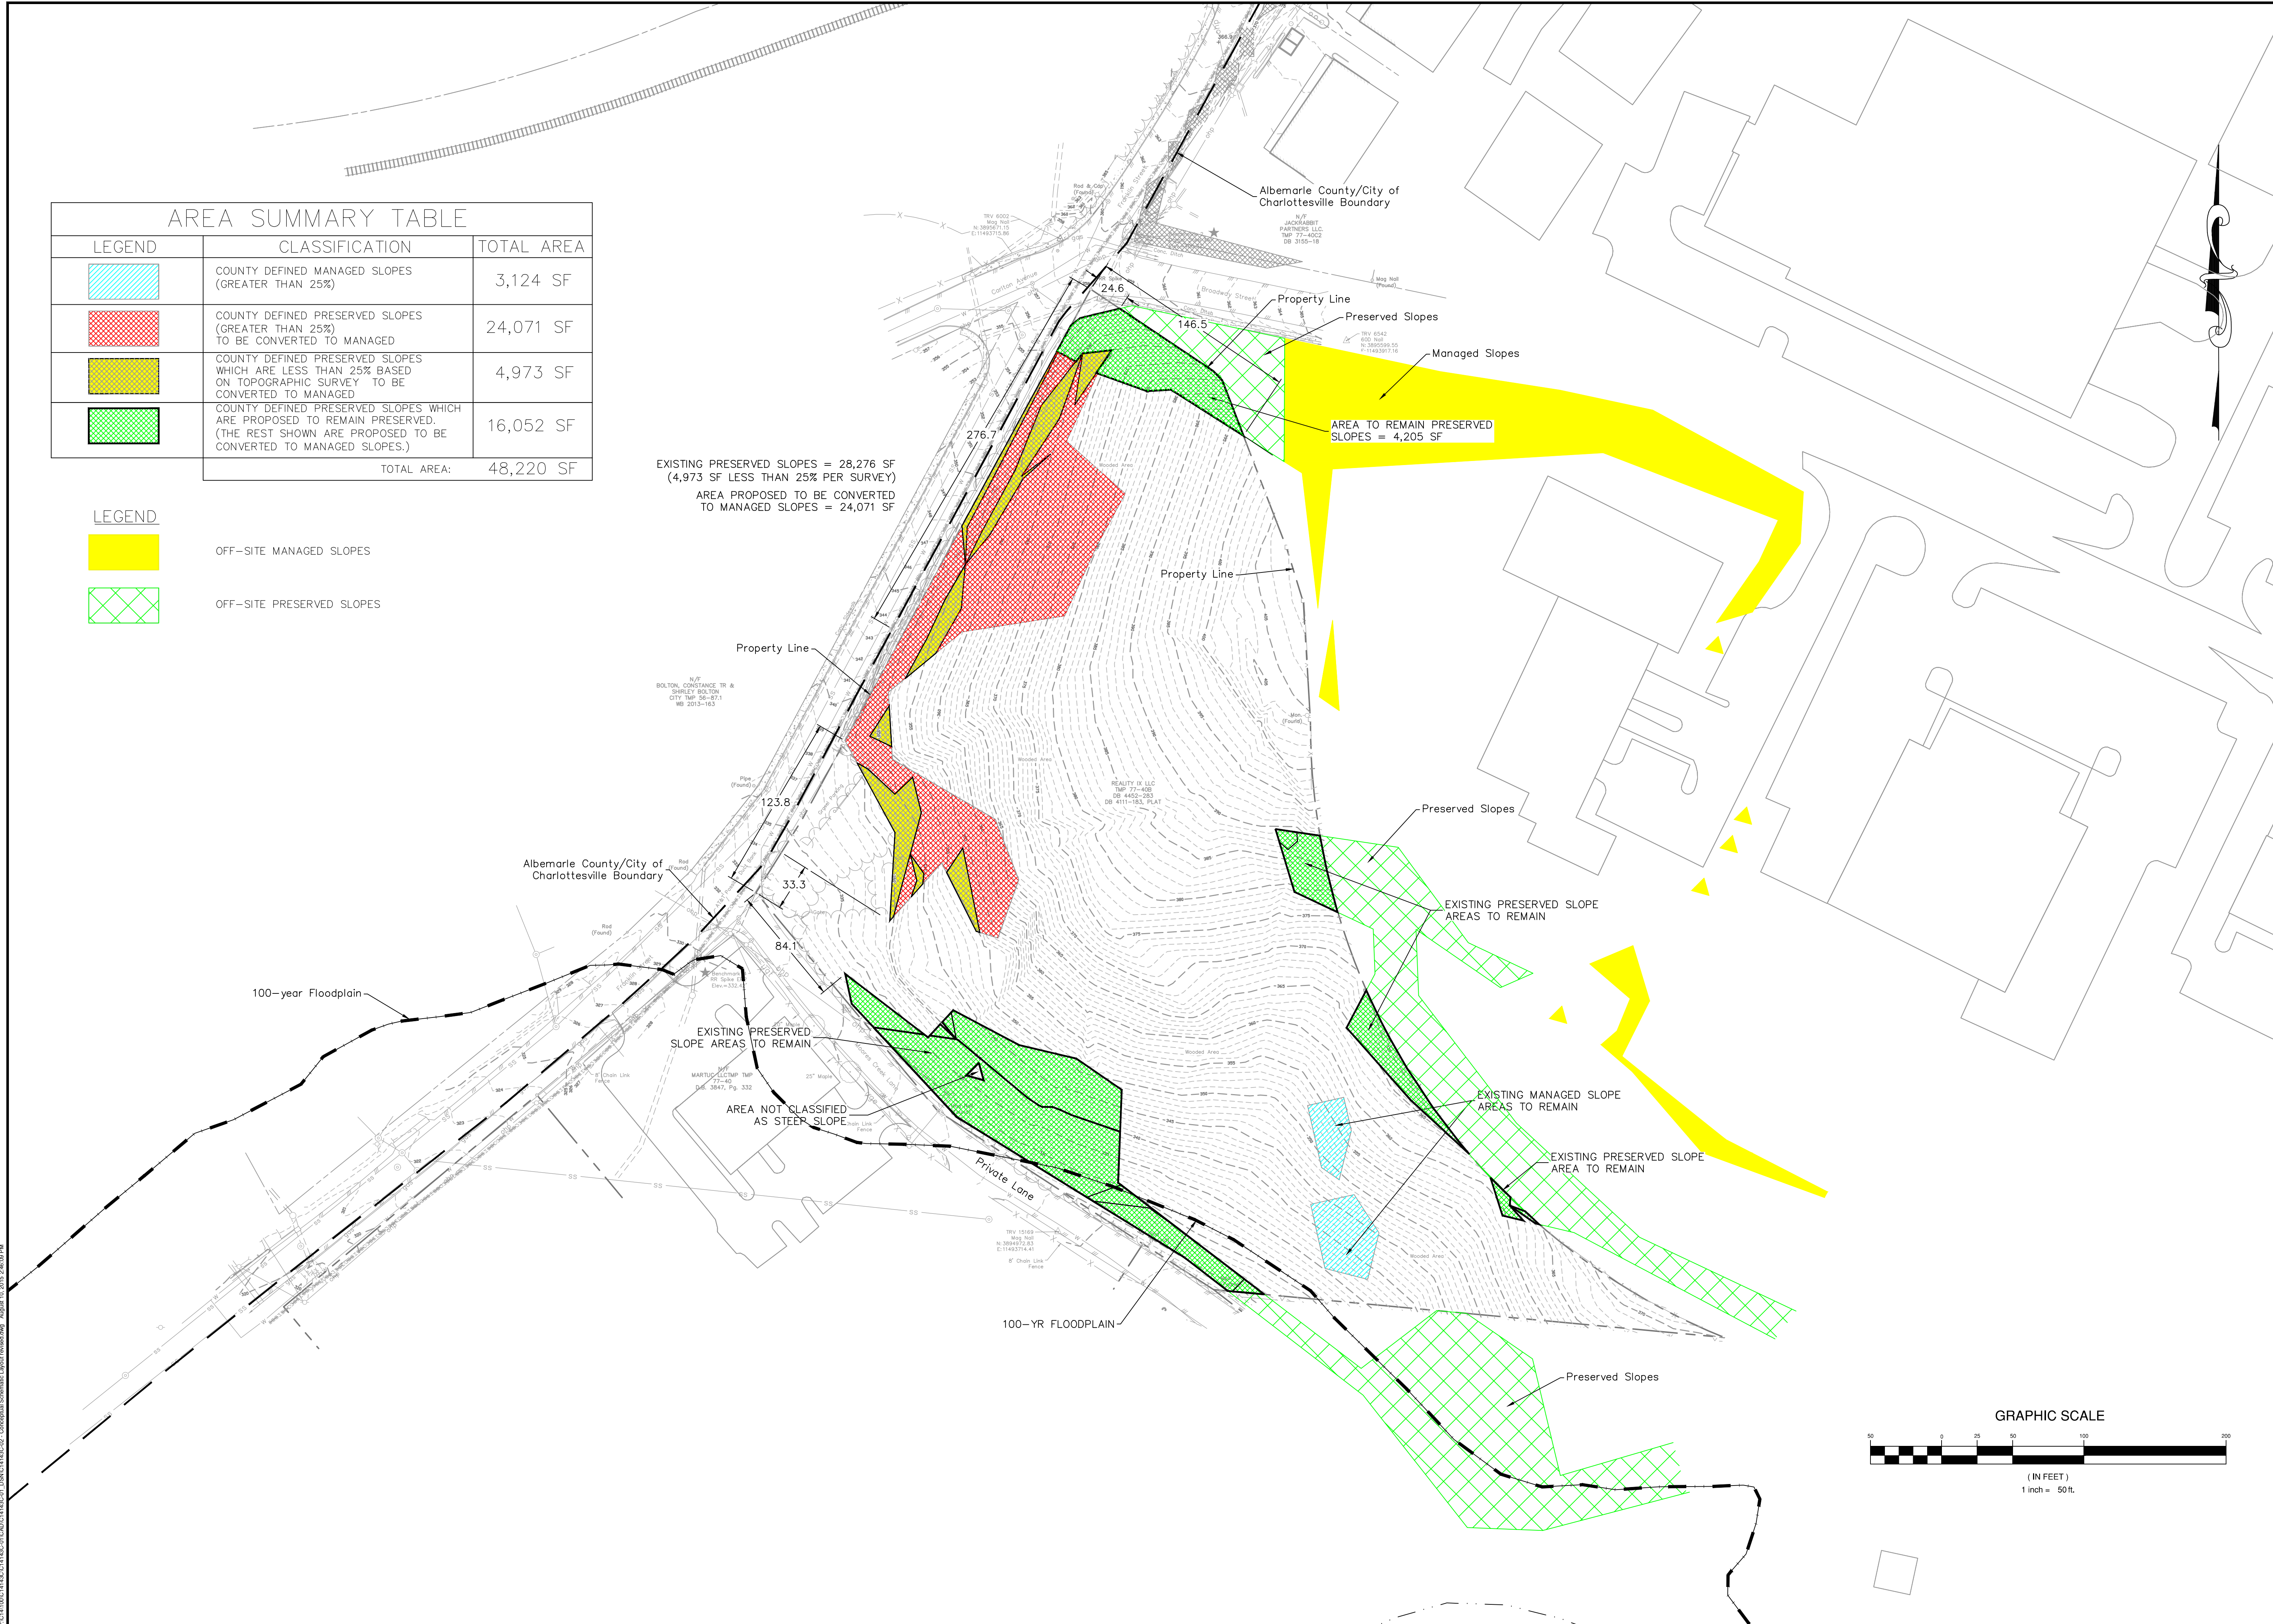

Draper Aden Associates

Engineering • Surveying • Environmental Services

Charlottesville, VA
700 Harris Street, Suite E
Charlottesville, VA 22903
434-295-0700 Fax: 434-295-2105
www.daa.com



STEEP SLOPES

FRANKLIN STREET - TM 77-40B

CHARLOTTESVILLE, VIRGINIA

REVISIONS

5/4/15 - PER COUNTY COMMENTS
8/10/15 - ADJACENT SLOPES

DESIGNED BY:

AJH

DRAWN BY:

BTC

CHECKED BY:

JWS

SCALE:

1" = 50'

DATE:

04-06-2015

PROJECT NUMBER:

C14143C-02

1 OF 1