

EROSION AND SEDIMENT CONTROL LEGEND

3.02	TEMPORARY STONE CONSTRUCTION ENTRANCE	CE	
3.05	SILT FENCE	SF	
3.07	STORM DRAIN INLET PROTECTION	IP	
3.08	CULVERT INLET PROTECTION	CIP	
3.09	TEMPORARY DIVERSION DIKE	DD	
3.17	STORMWATER CONVEYANCE CHANNEL	SCC	
3.21	LEVEL SPREADER	LS	
3.31	TEMPORARY SEEDING	TS	
3.32	PERMANENT SEEDING	PS	
3.35	MULCHING	MU	
3.36	SOIL STABILIZATION BLANKETS & MATTING	B/M	
3.38	TREE PRESERVATION AND PROTECTION	TP	
3.39	DUST CONTROL	DC	


--- LIMITS OF CLEARING AND GRADING

SOIL TYPE SOIL DIVIDE

58E SOILS DESCRIPTION

SLOPES 25% AND GREATER


--- DRAINAGE AREA DIVIDE

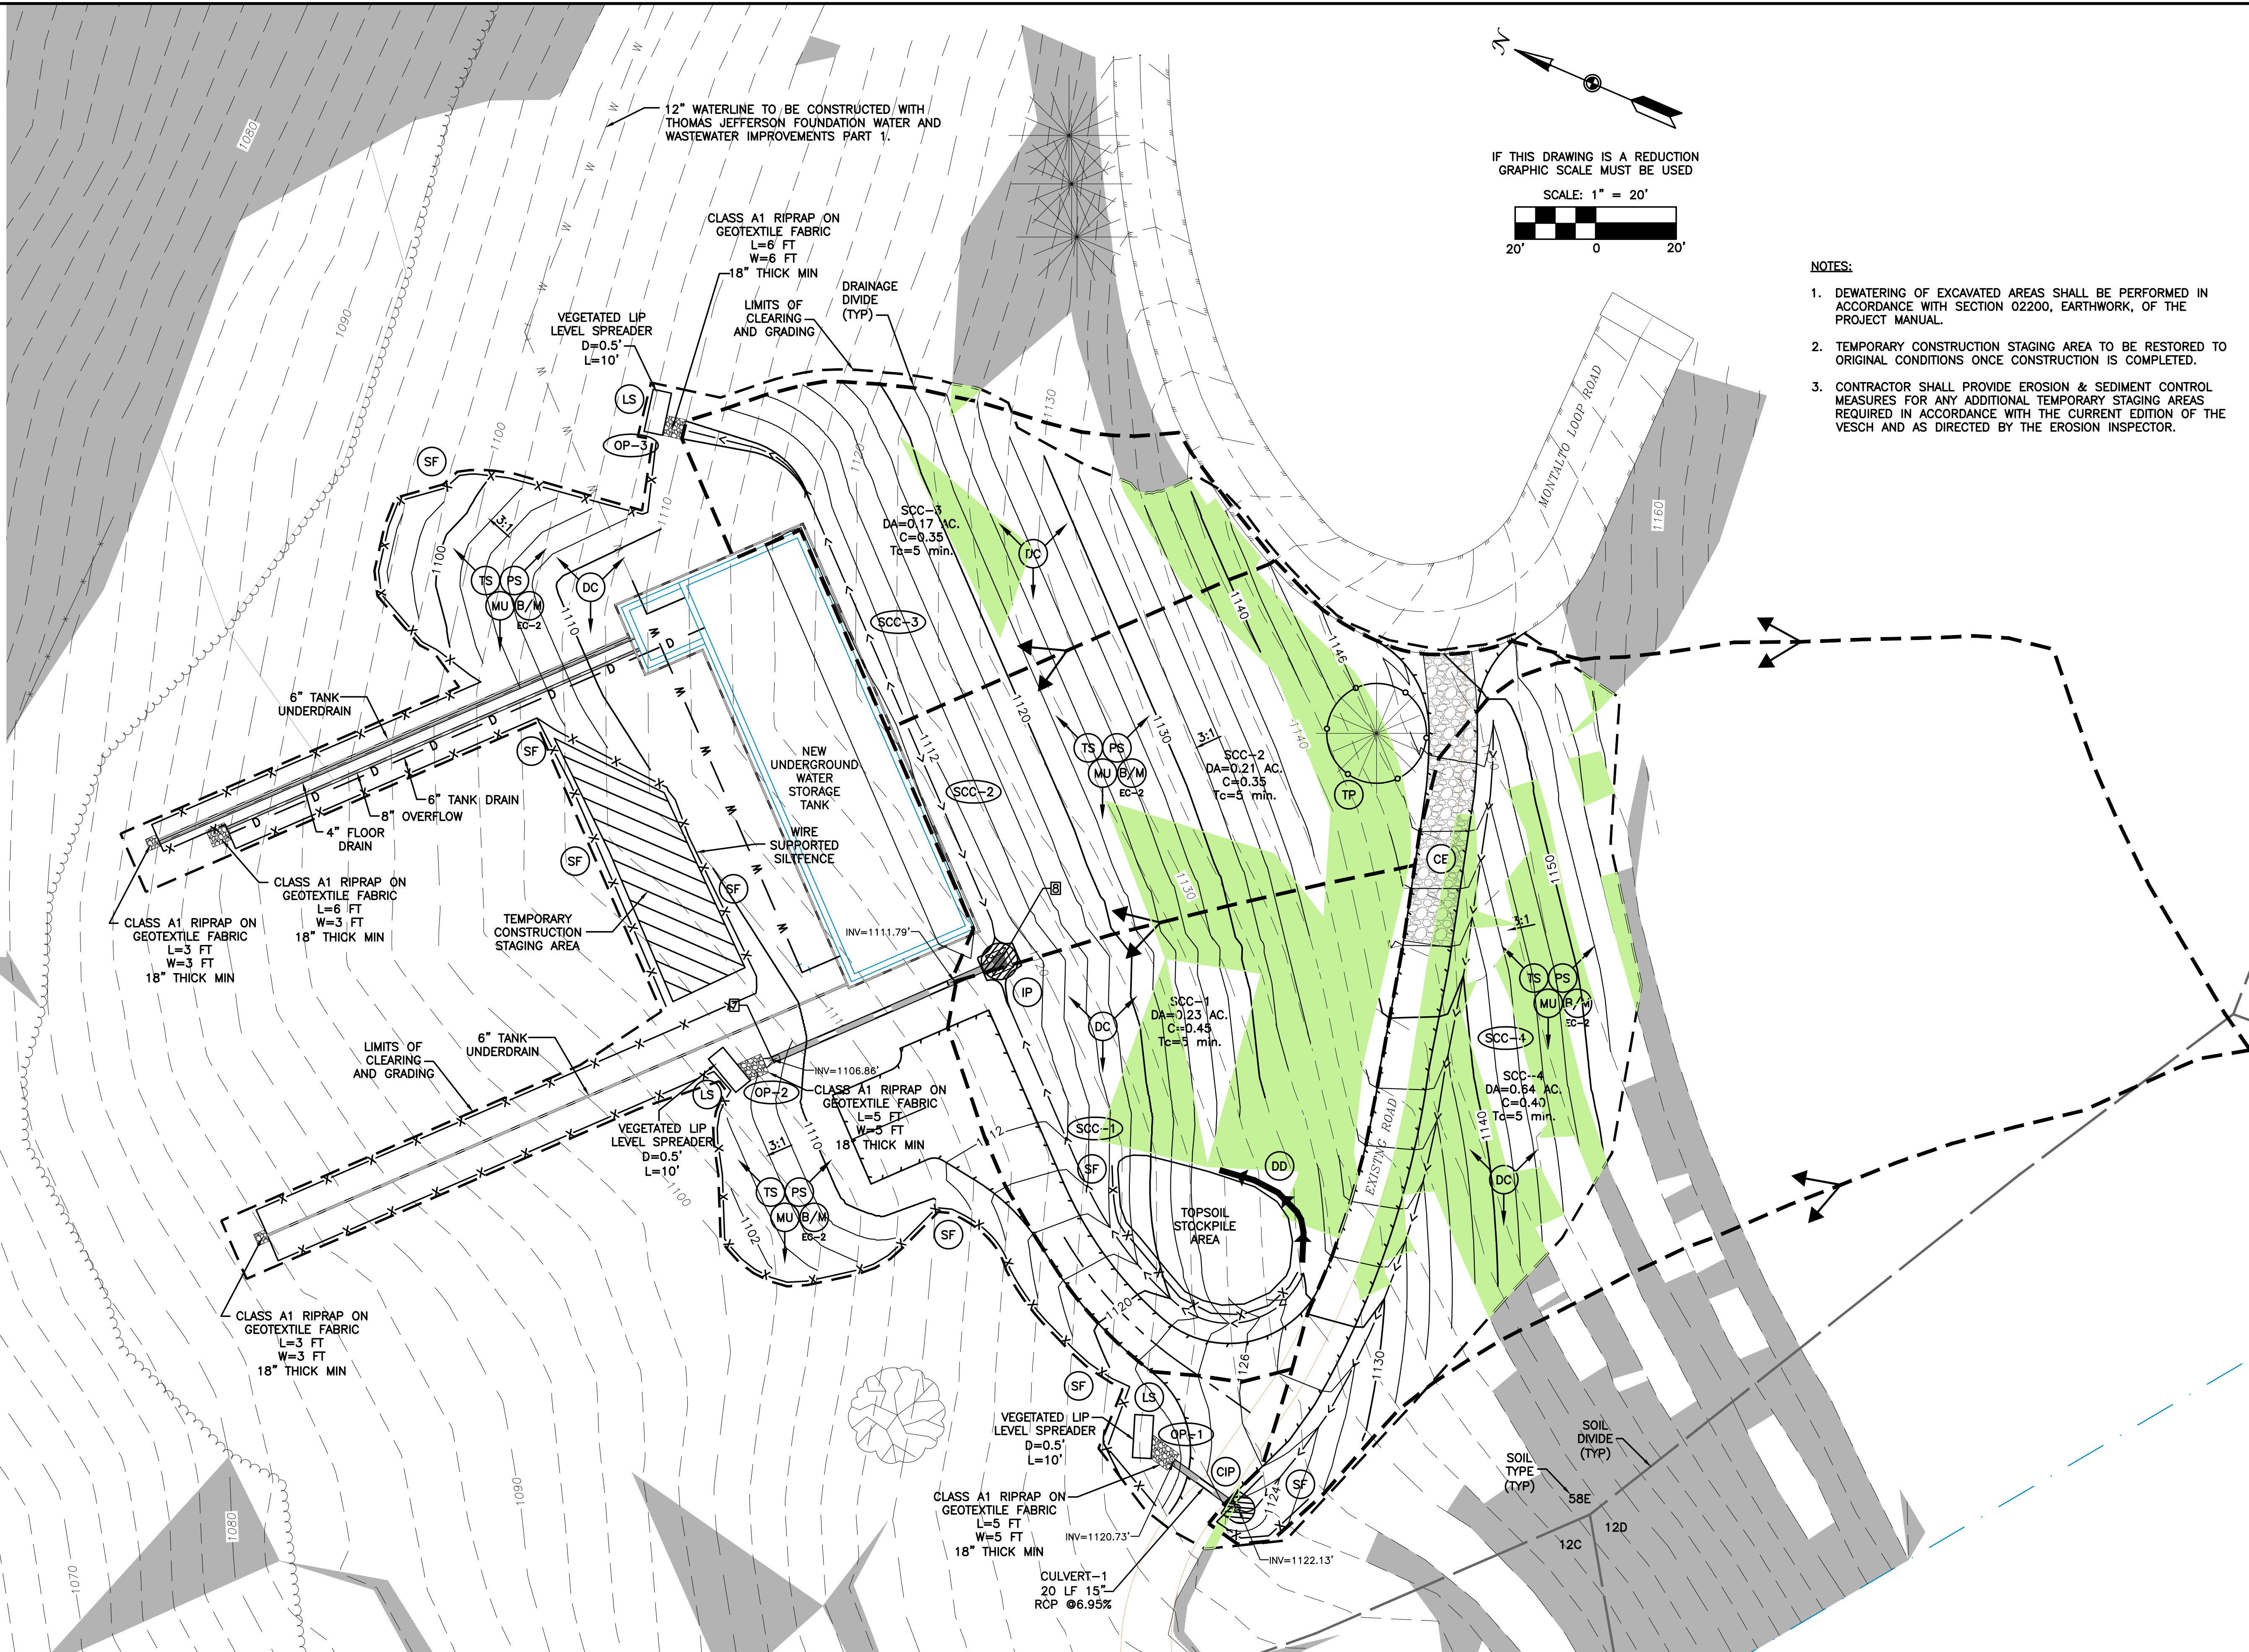

- NOTES:
- DEWATERING OF EXCAVATED AREAS SHALL BE PERFORMED IN ACCORDANCE WITH SECTION 02200, EARTHWORK, OF THE PROJECT MANUAL.
 - TEMPORARY CONSTRUCTION STAGING AREA TO BE RESTORED TO ORIGINAL CONDITIONS ONCE CONSTRUCTION IS COMPLETED.
 - CONTRACTOR SHALL PROVIDE EROSION & SEDIMENT CONTROL MEASURES FOR ANY ADDITIONAL TEMPORARY STAGING AREAS REQUIRED IN ACCORDANCE WITH THE CURRENT EDITION OF THE VESCH AND AS DIRECTED BY THE EROSION INSPECTOR.

M:\215015 TJF-Water & Sewer Improvements\215015.02B Phase II\VSMP PLAN\501502B_ESC-2_VSMP.dwg

1	ADDRESSED COUNTY COMMENTS	RU	8-21-15						
NO.	SHEET REVISION	BY	DATE	NO.	SHEET REVISION	BY	DATE		

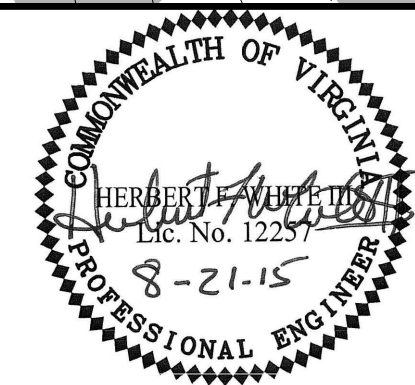

DESIGNED BY: SAR	PROJECT: THOMAS JEFFERSON FOUNDATION WATER AND WASTEWATER IMPROVEMENTS PART II ALBEMARLE COUNTY, VIRGINIA	SET REV. NO. 1
DRAWN BY: KTM	TITLE: NEW MONTALTO WATER STORAGE TANK EROSION AND SEDIMENT CONTROL PLAN	DRAWING NUMBER: C-4
DIHR BY: HFW	FILE NAME: 501502B_ESC-2_VSMP.dwg	SHEET NUMBER: 4 of 6
WVA NUMBER: 215015.02B	DISCIPLINE: CIVIL	DATE: 08/05/15
	SCALE: H: 1"=20' V: N/A	