


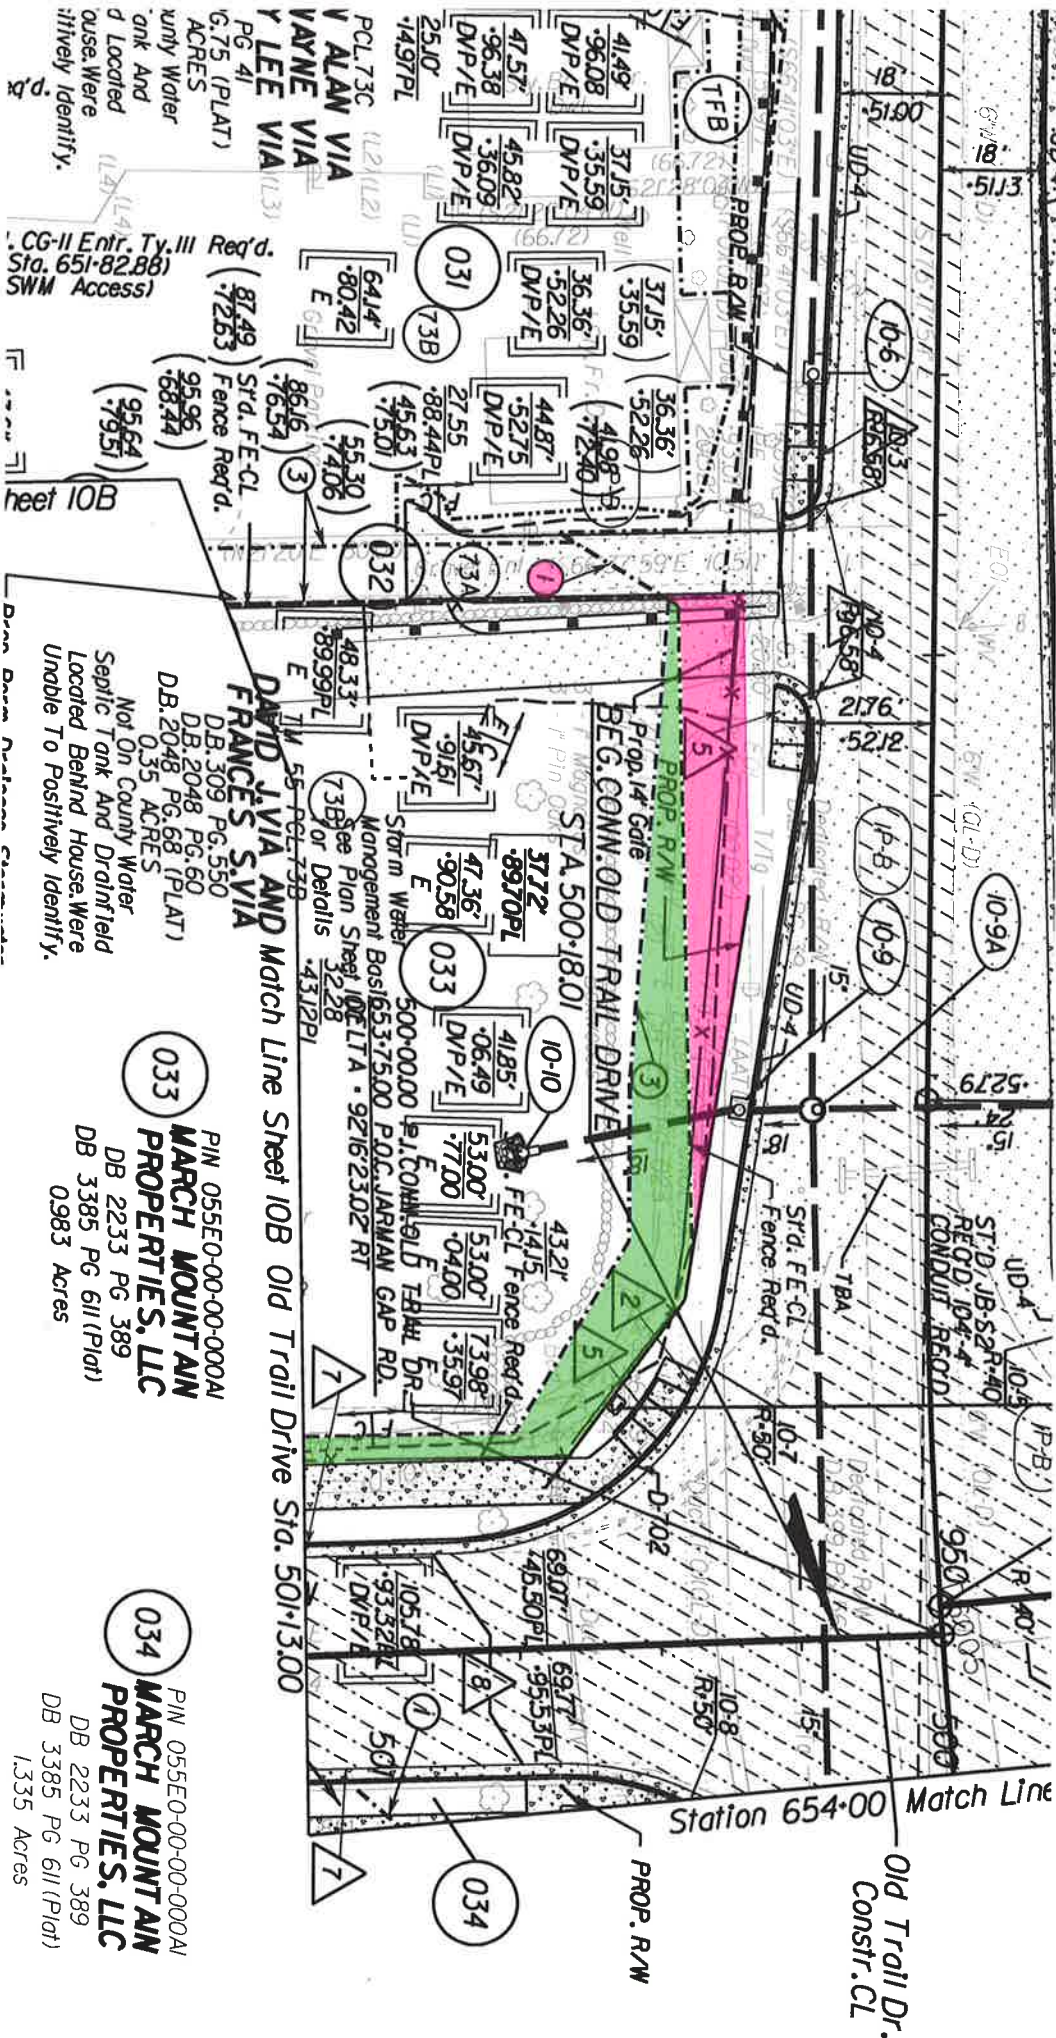

D.CG-6 RECD.

TRANSITION FROM
D.CG-7 TO STD CG-6

- 1 PROP. PERM. UTILITY EASEMENT FOR DOMINION VIRGINIA POWER AND EMBARO CORPORATION
- 2 PROP. PERM. UTILITY EASEMENT FOR ALBEMARLE COUNTY SERVICE AUTHORITY
- 3 PROP. PERM. UTILITY EASEMENT FOR EMBARO CORPORATION

MAY BE SUBJECT TO CHANGE AS DEEMED
NECESSARY BY THE DEPARTMENT

