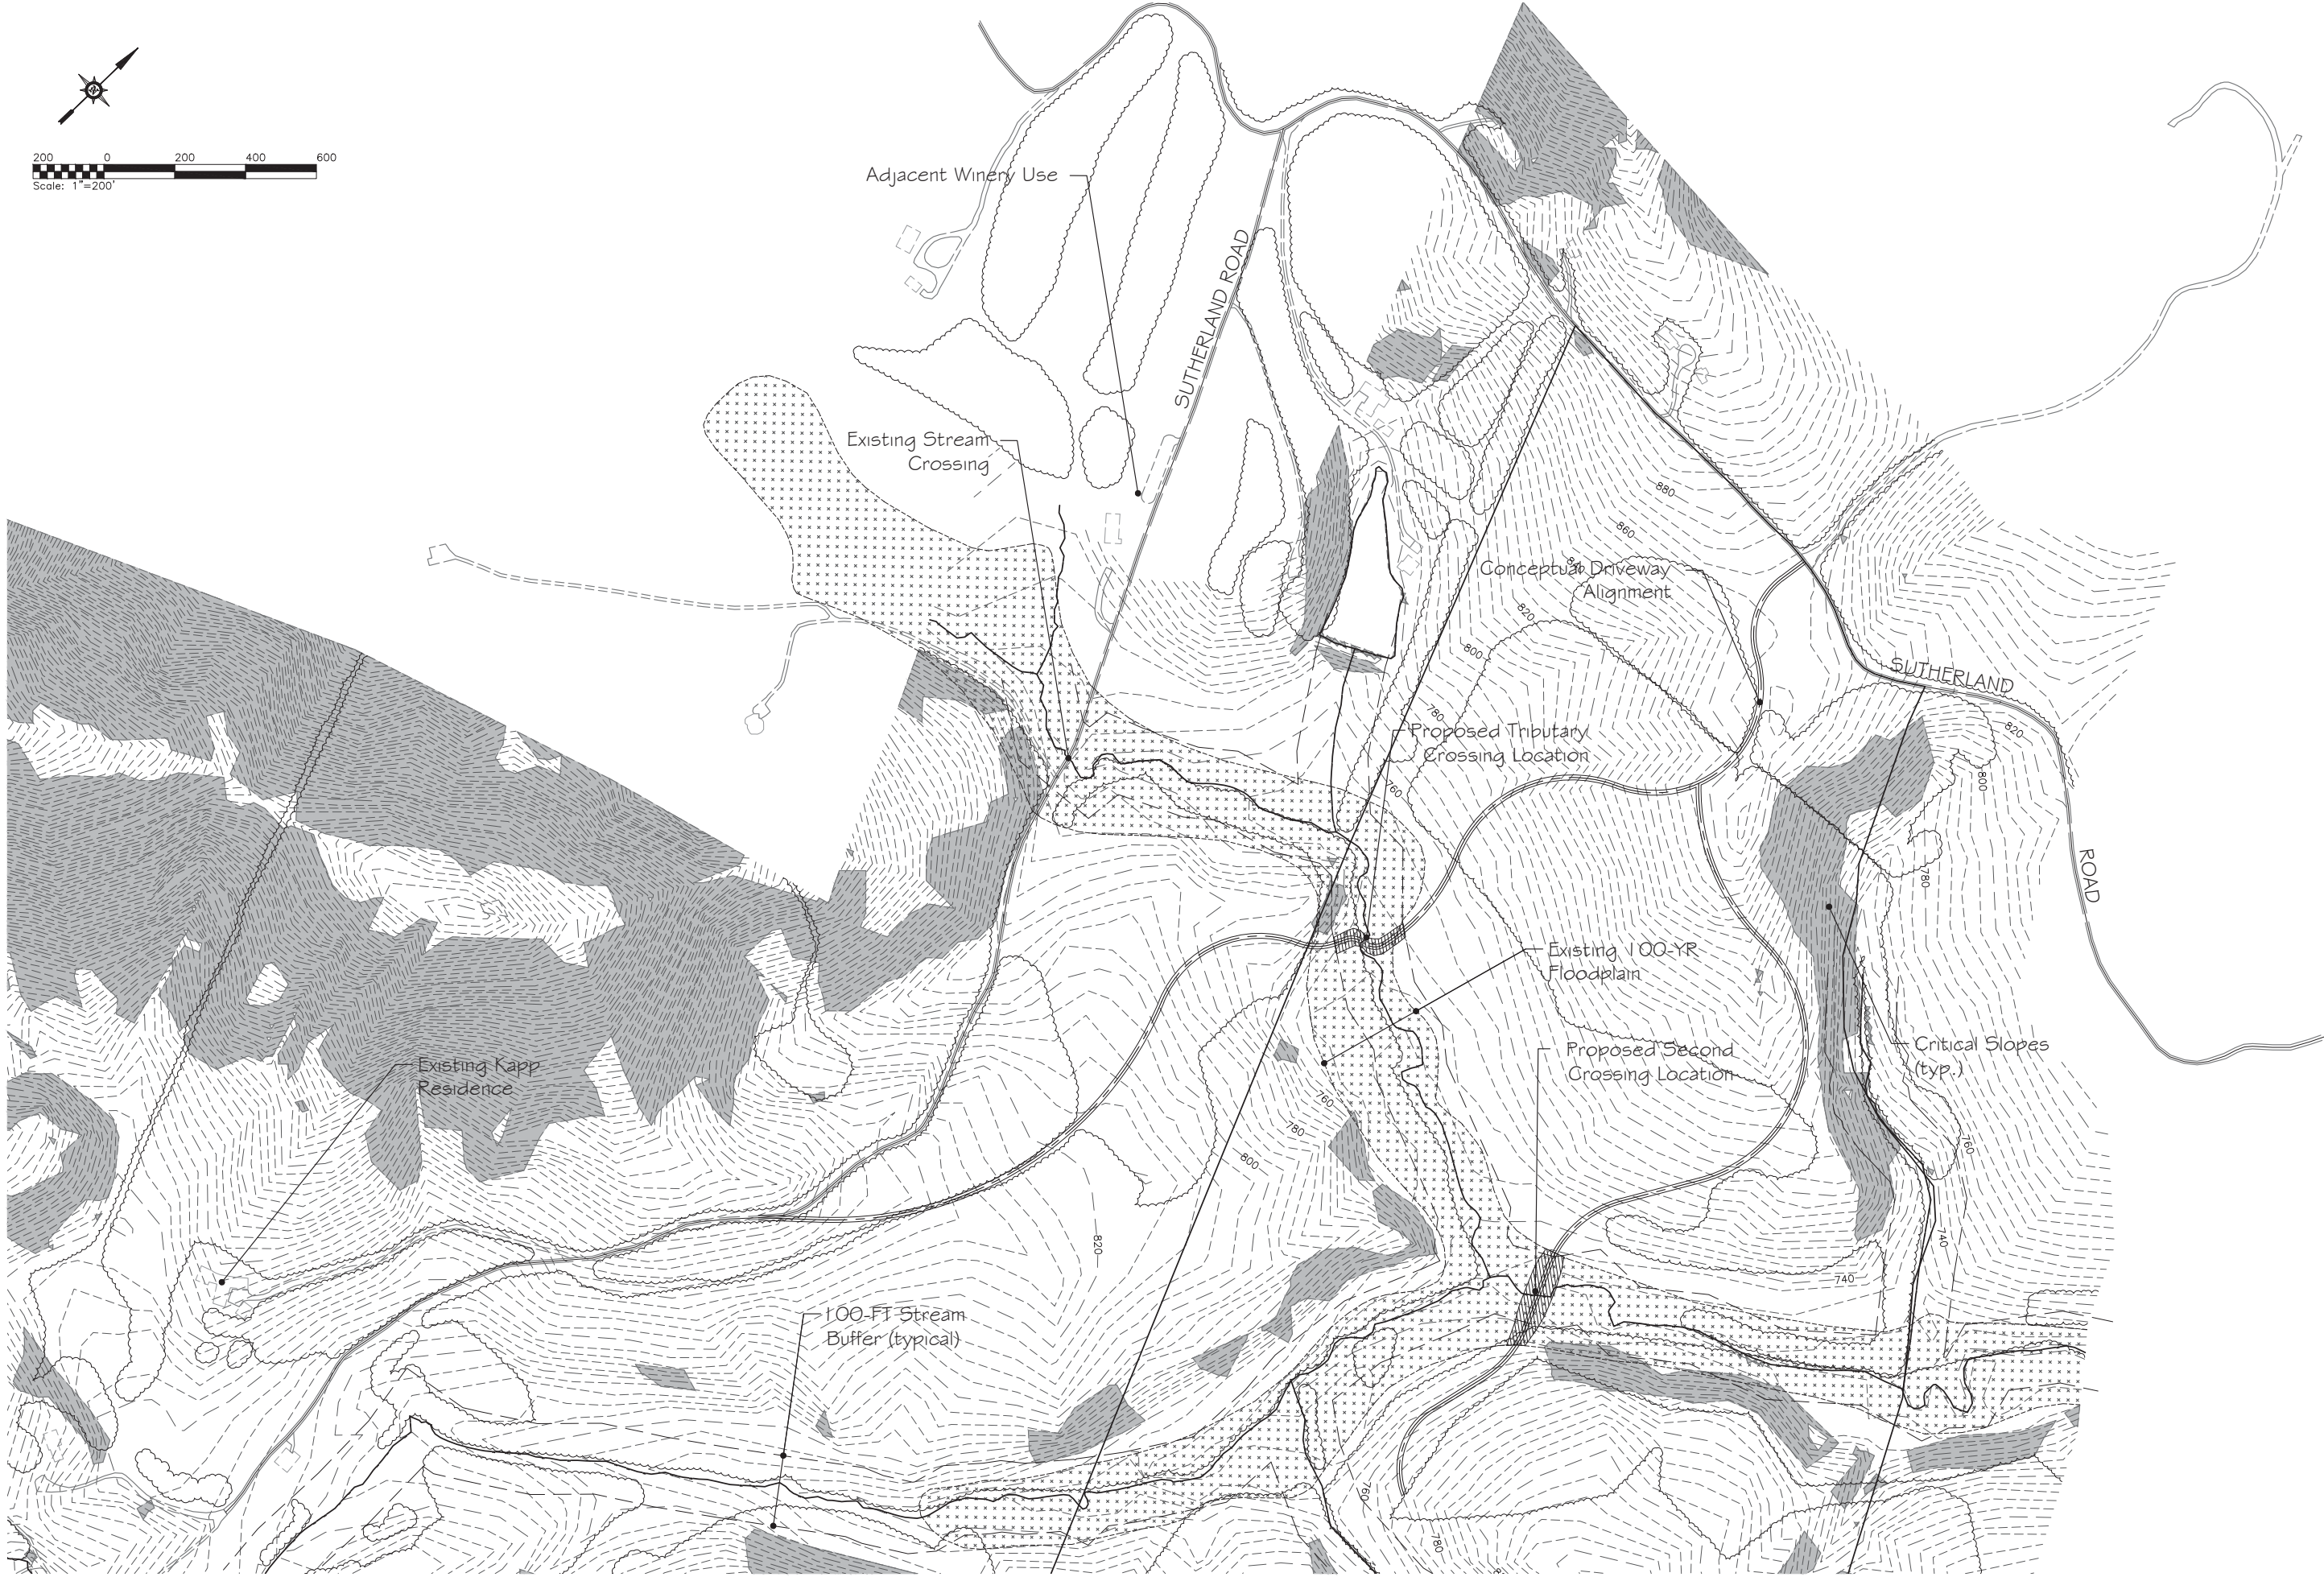


CONCEPTUAL LAYOUT	
Rev #	Description
1	COUNTY COMMENTS

Sheet/Title	Date	Scale	Sheet No.	File No.
Kapp Driveway SP	1/19/16		3 OF 4	15.005
ALBEMARLE COUNTY, VIRGINIA				