


US 250W ROCKFISH GAP TURNPIKE CONCEPTUAL MID-BLOCK CROSSING

UPC-104595 RIO ROAD, AVON STREET AND US250W/ROCKFISH GAP SIDEWALK PROJECTS

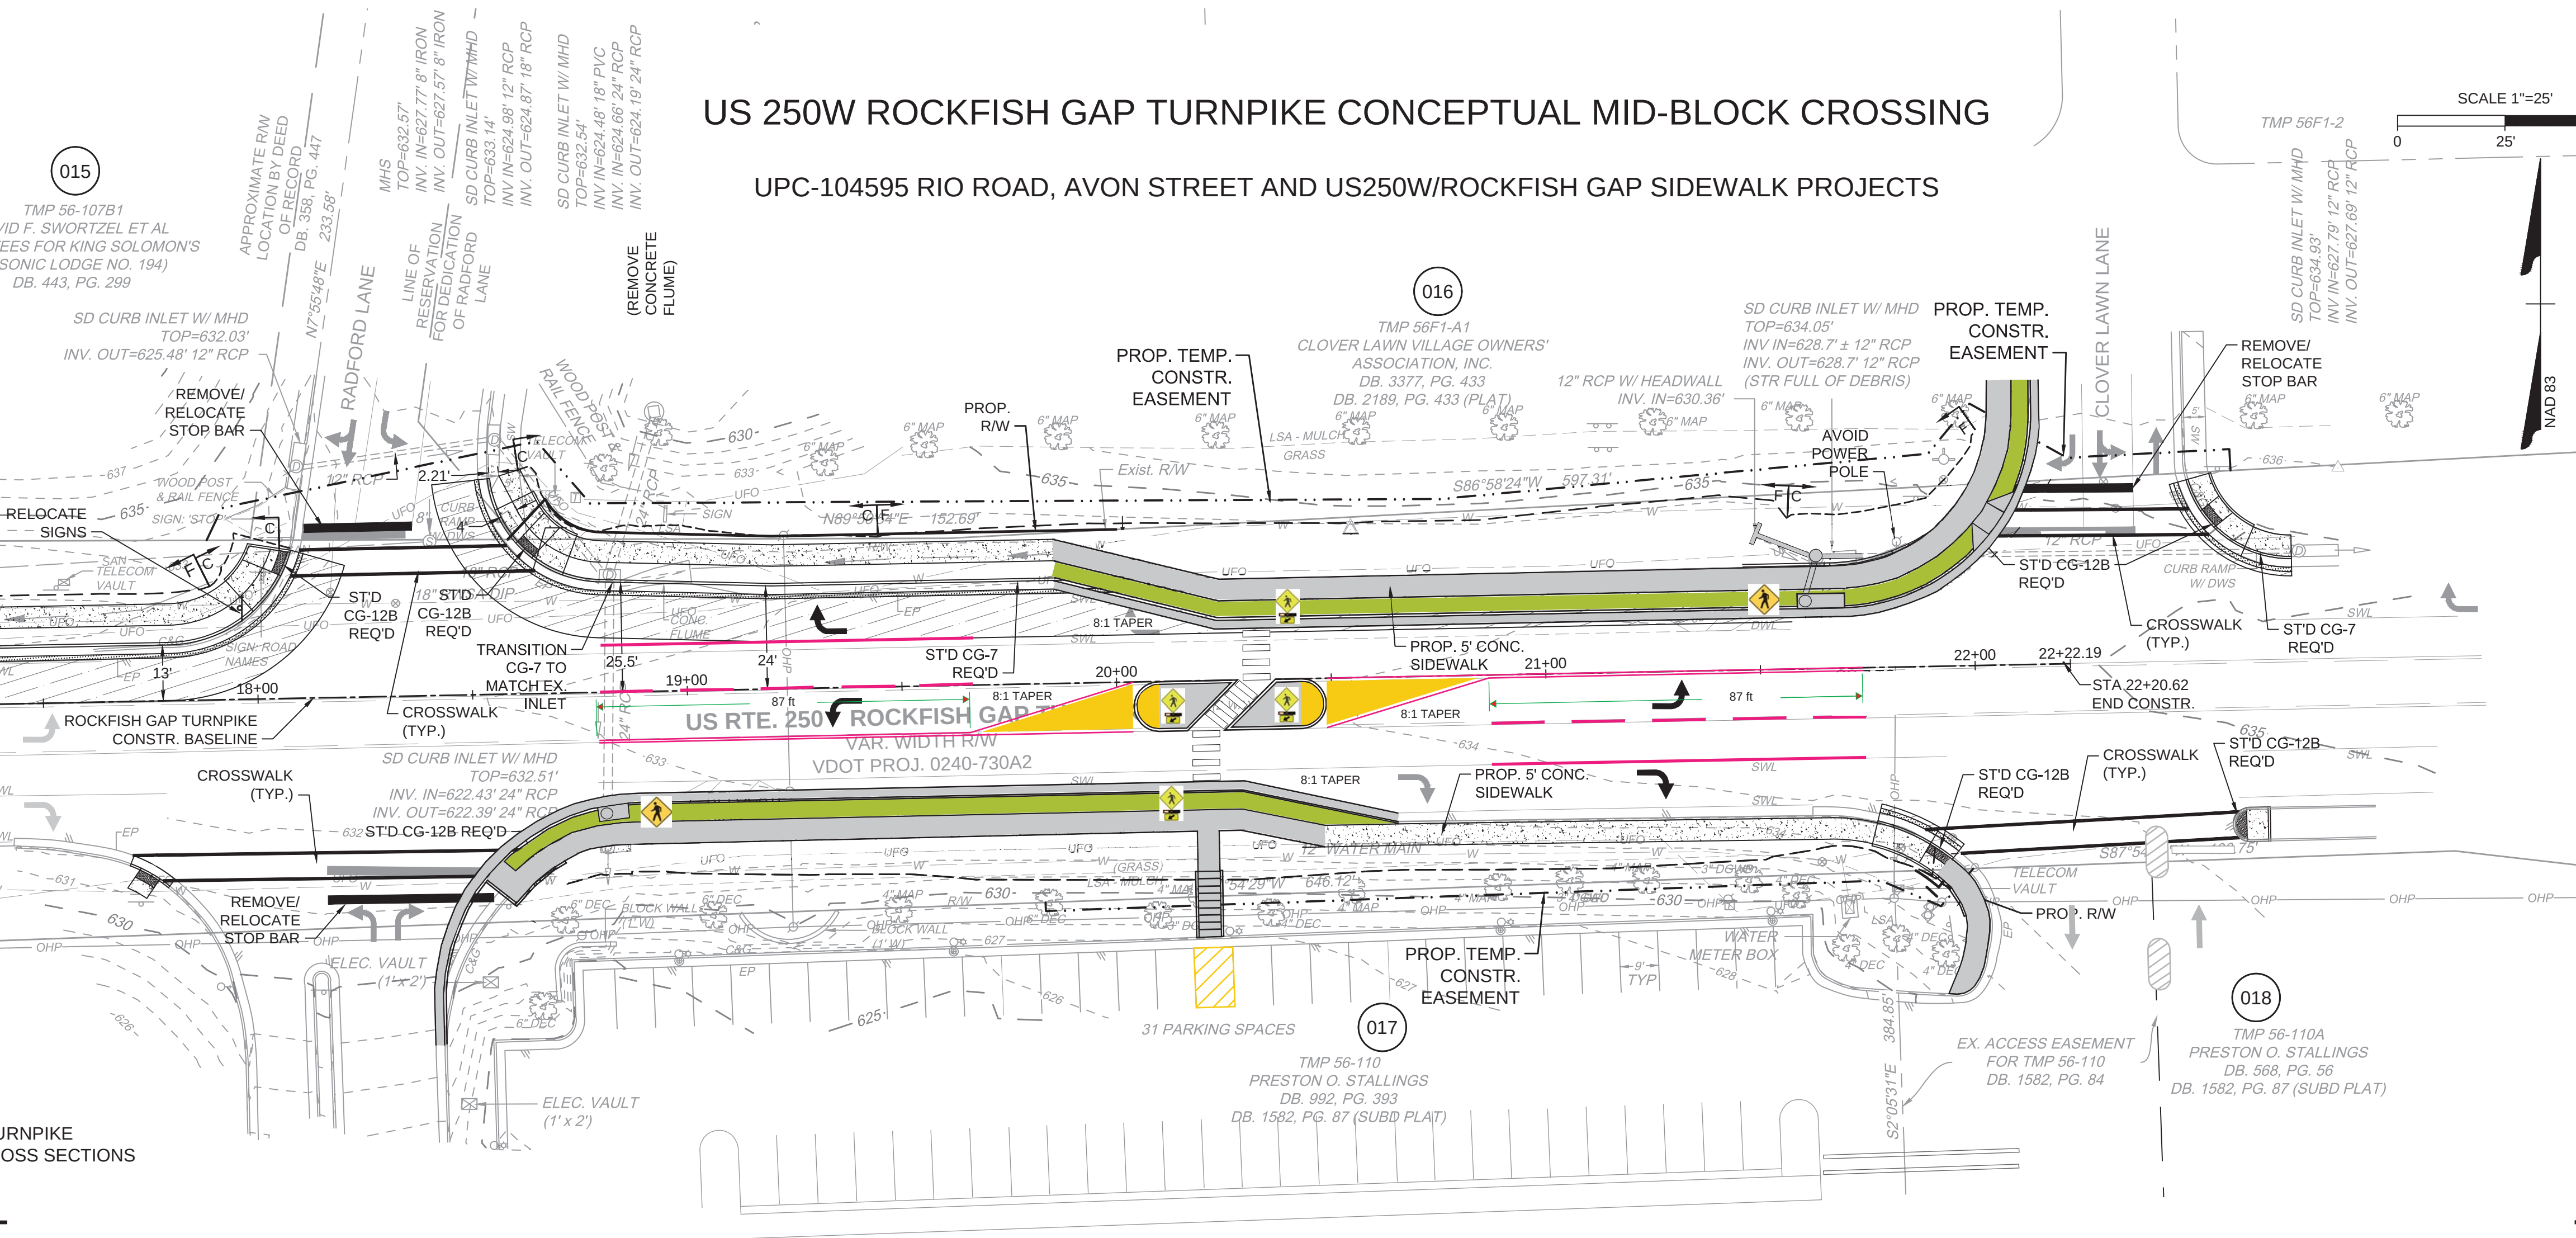

TURNPIKE
CROSS SECTIONS