





VIRGINIA STATE GRID NORTH NAD 83

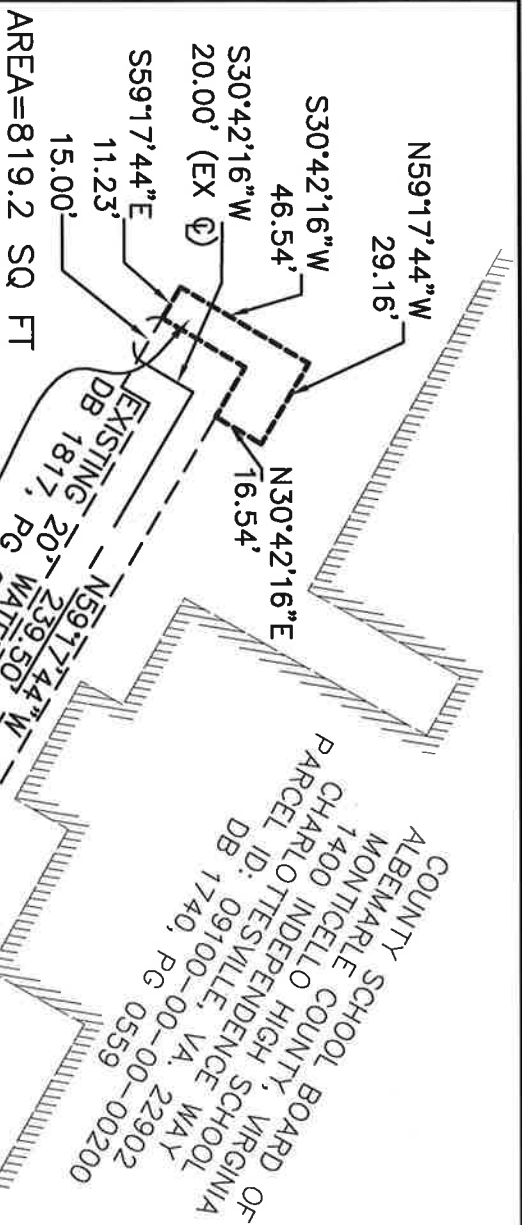


NOTES:

1. THIS PLAT DOES NOT SHOW ALL COVENANTS, RESTRICTIONS, EASEMENTS OR DEDICATIONS OF RECORD WHICH MAY EXIST ON THIS PARCEL.
2. THIS PLAT DOES NOT REPRESENT AN AMT FIELD RUN SURVEY.
3. THE BOUNDARY INFORMATION SHOWN HEREON IS BASED ON PLAT OF DIVISION OF TAX PARCEL NO. 91-2, RECORDED IN DB 1740, PG 0559.
4. TOTAL AREA OF NEW EASEMENTS = 1154.3 SQ. FT. (0.0265 AC).

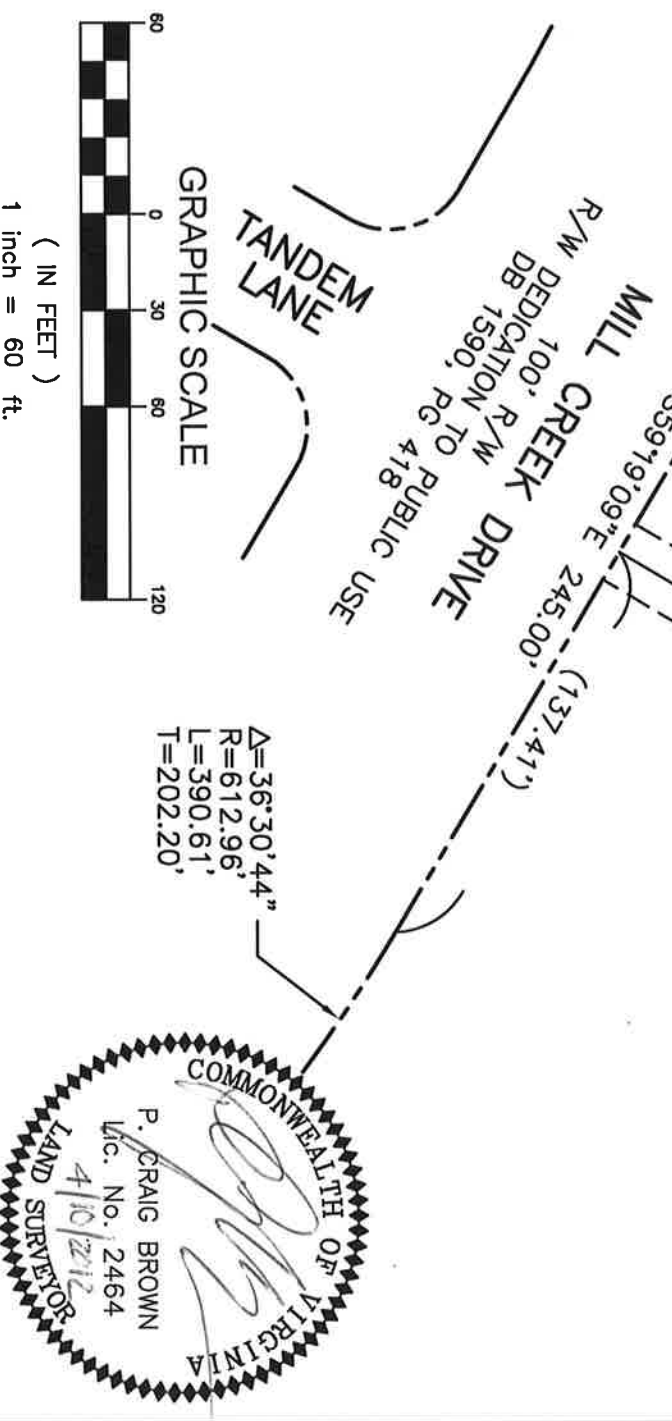

(IN FEET)
1 inch = 60 ft.

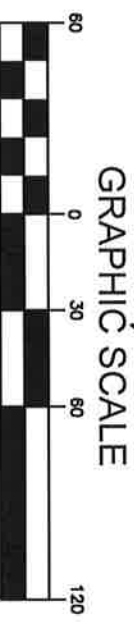

DATE: APR 10, 2012
SCALE: 1"=60'
COMP: P.C.B.
DRAWN: P.C.B.
CHK: D.K.M.
FILE NO:
110-886.002 EP

PLAT SHOWING
WATERLINE EASEMENTS
ACROSS THE PROPERTY OF
**COUNTY SCHOOL BOARD OF
ALBEMARLE COUNTY, VIRGINIA**
PARCEL ID: 09100-00-00-00200
SCOTTSDALE DISTRICT
ALBEMARLE COUNTY, VIRGINIA

AMT
A. MORTON THOMAS & ASSOCIATES, INC.
CONSULTING ENGINEERS
10710 MIDLOTHIAN TURNPIKE, SUITE 202
RICHMOND, VA 23235
PH: 804-276-6231 FAX: 804-276-6233
EMAIL: AMT1@AMTENGINEERING.COM