

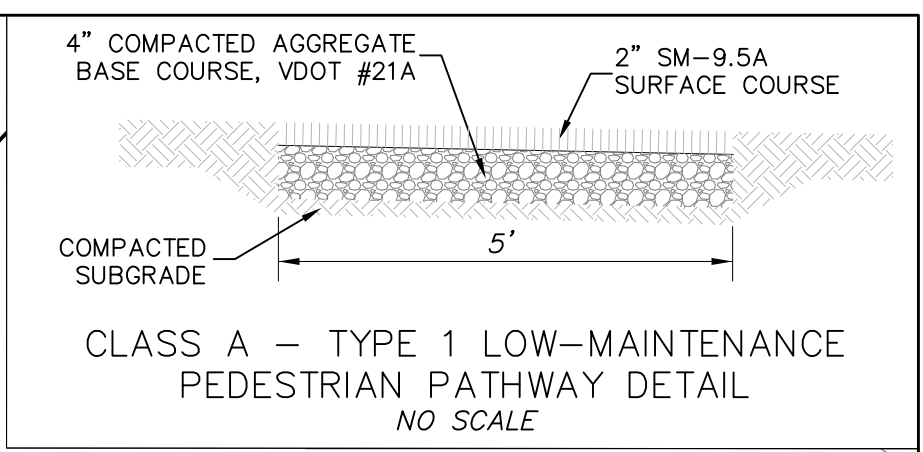


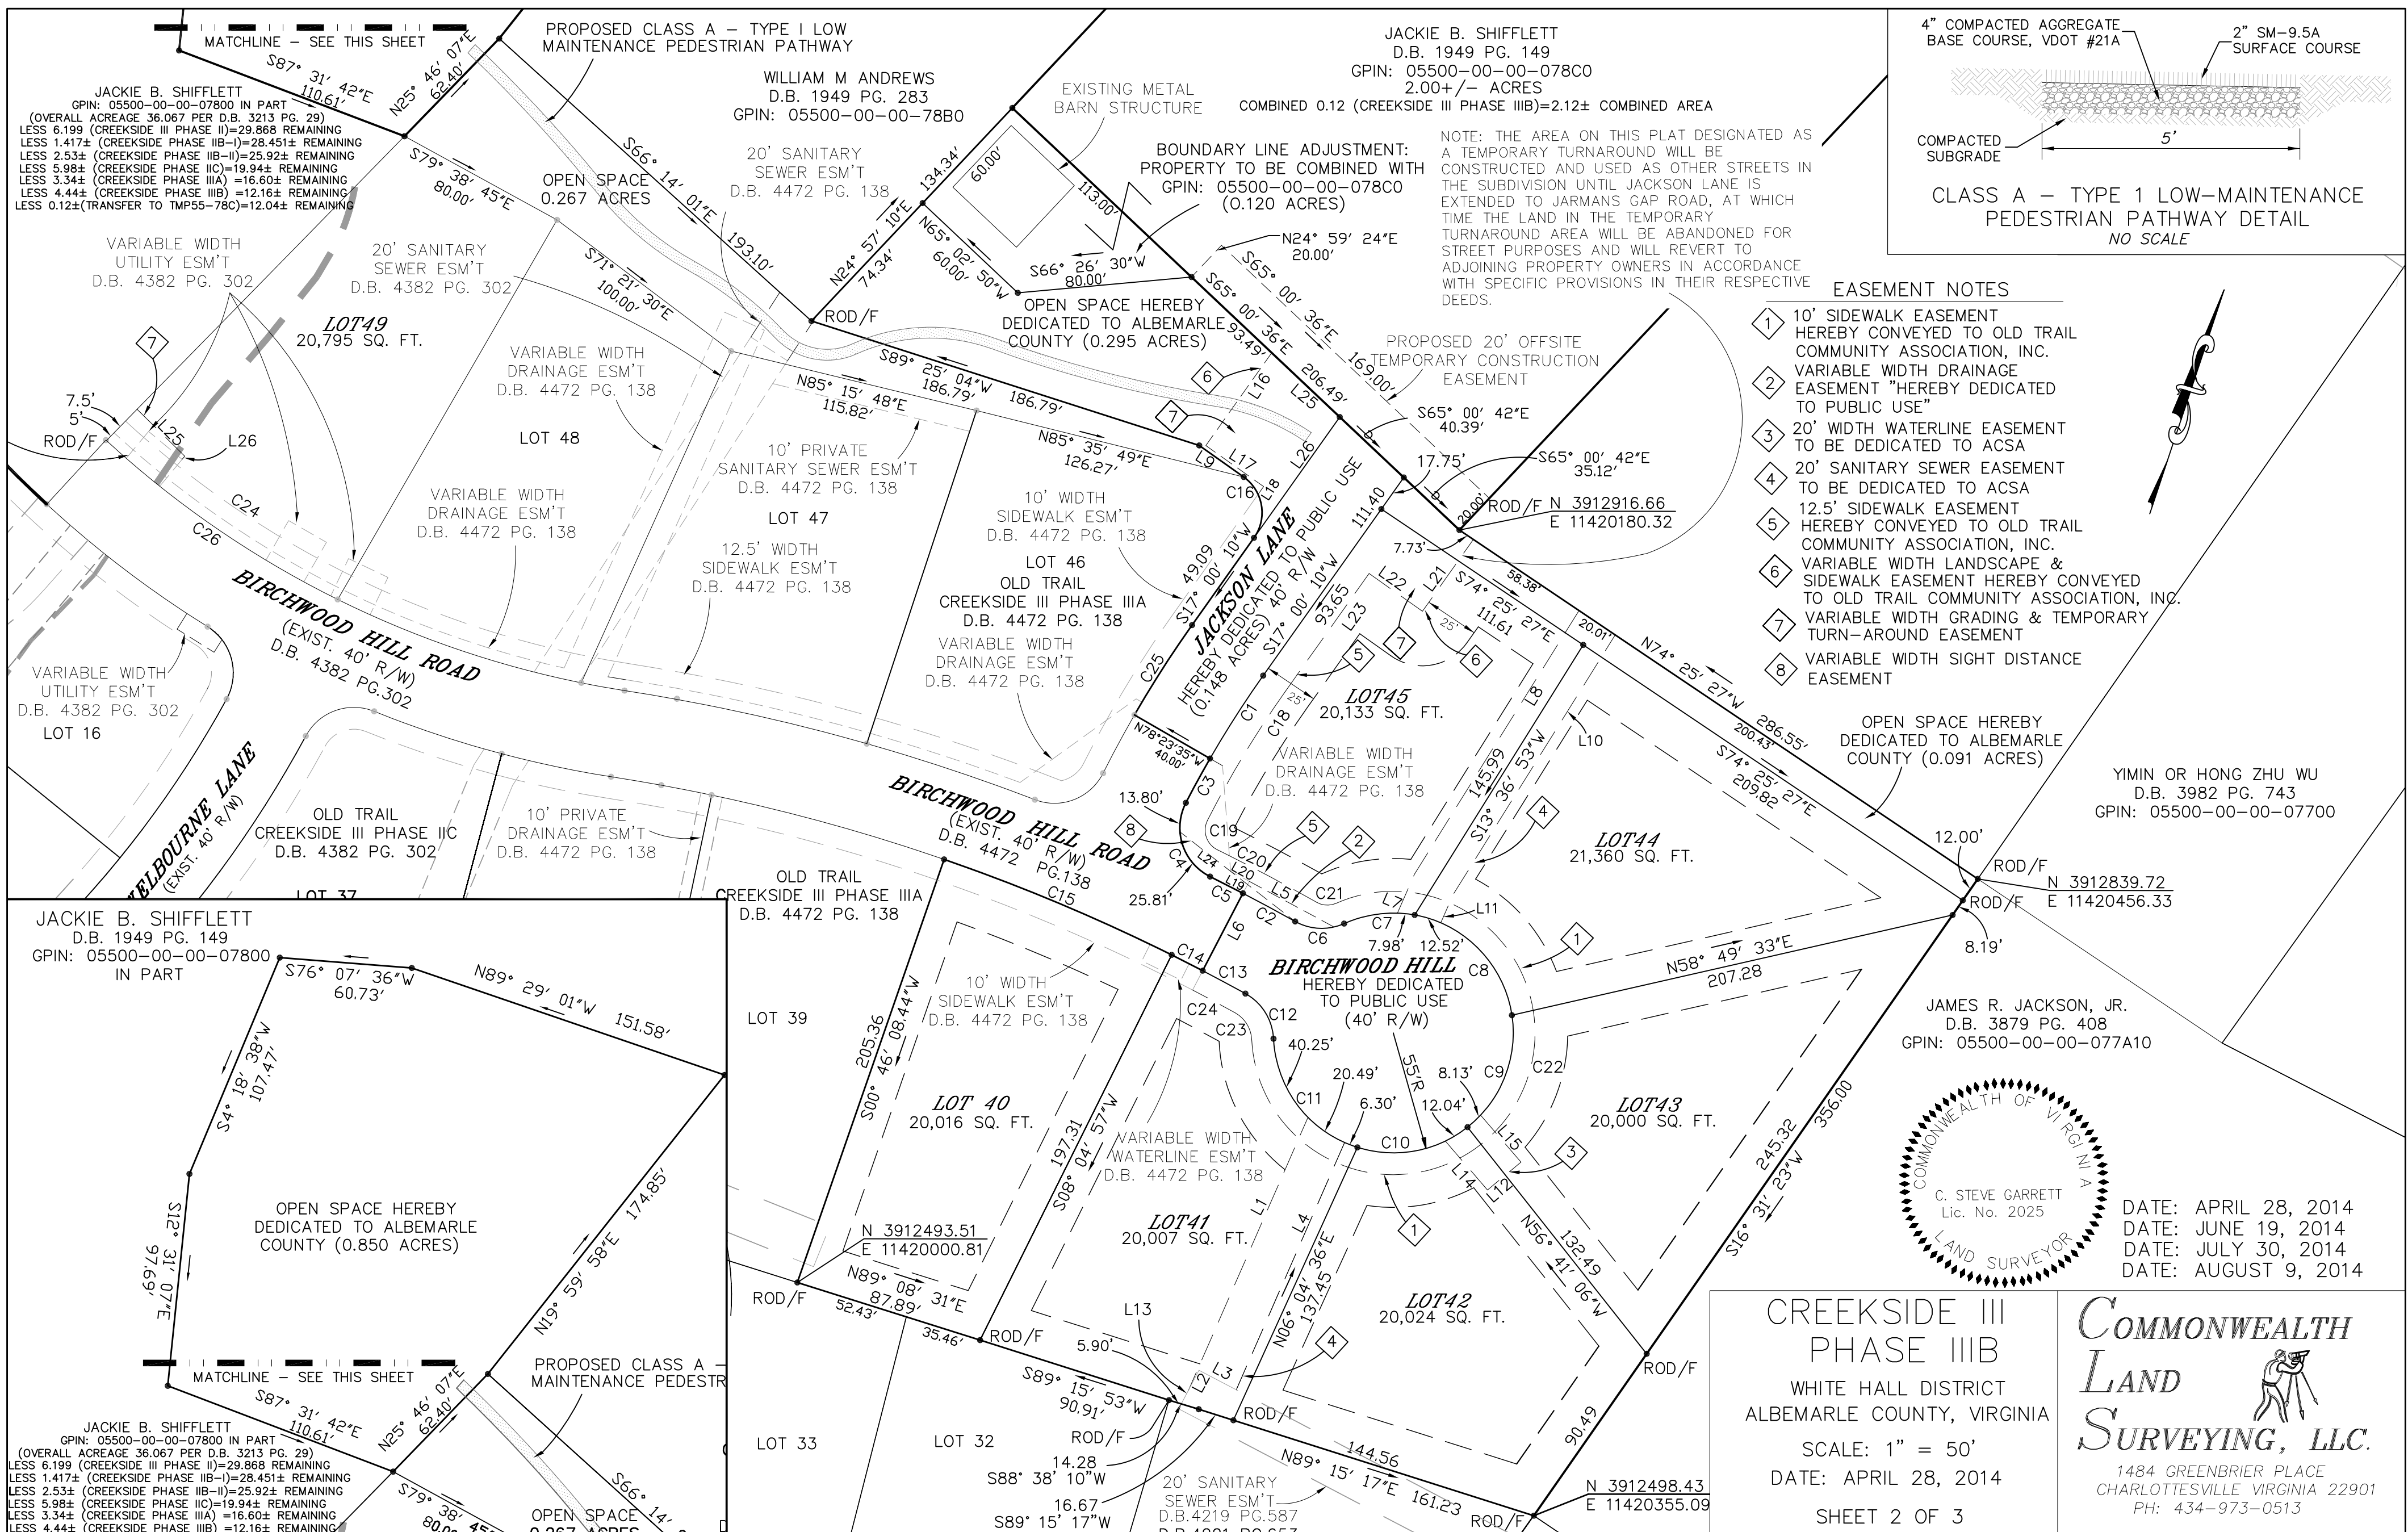

EASEMENT NOTES

- 1 10' SIDEWALK EASEMENT HEREBY CONVEYED TO OLD TRAIL COMMUNITY ASSOCIATION, INC.
2 VARIABLE WIDTH DRAINAGE EASEMENT "HEREBY DEDICATED TO PUBLIC USE"
3 20' WIDTH WATERLINE EASEMENT TO BE DEDICATED TO ACSA
4 20' SANITARY SEWER EASEMENT TO BE DEDICATED TO ACSA
5 12.5' SIDEWALK EASEMENT HEREBY CONVEYED TO OLD TRAIL COMMUNITY ASSOCIATION, INC.
6 VARIABLE WIDTH LANDSCAPE & SIDEWALK EASEMENT HEREBY CONVEYED TO OLD TRAIL COMMUNITY ASSOCIATION, INC.
7 VARIABLE WIDTH GRADING & TEMPORARY TURN-AROUND EASEMENT
8 VARIABLE WIDTH SIGHT DISTANCE EASEMENT

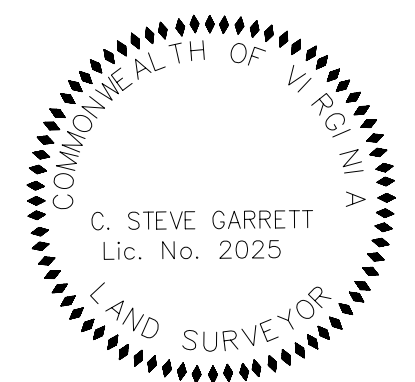

DATE: APRIL 28, 2014
DATE: JUNE 19, 2014
DATE: JULY 30, 2014
DATE: AUGUST 9, 2014

CREEKSIDE III
PHASE IIIB
WHITE HALL DISTRICT
ALBEMARLE COUNTY, VIRGINIA
SCALE: 1" = 50'
DATE: APRIL 28, 2014
SHEET 2 OF 3

COMMONWEALTH
LAND SURVEYING, LLC.
1484 GREENBRIER PLACE
CHARLOTTESVILLE VIRGINIA 22901
PH: 434-973-0513