


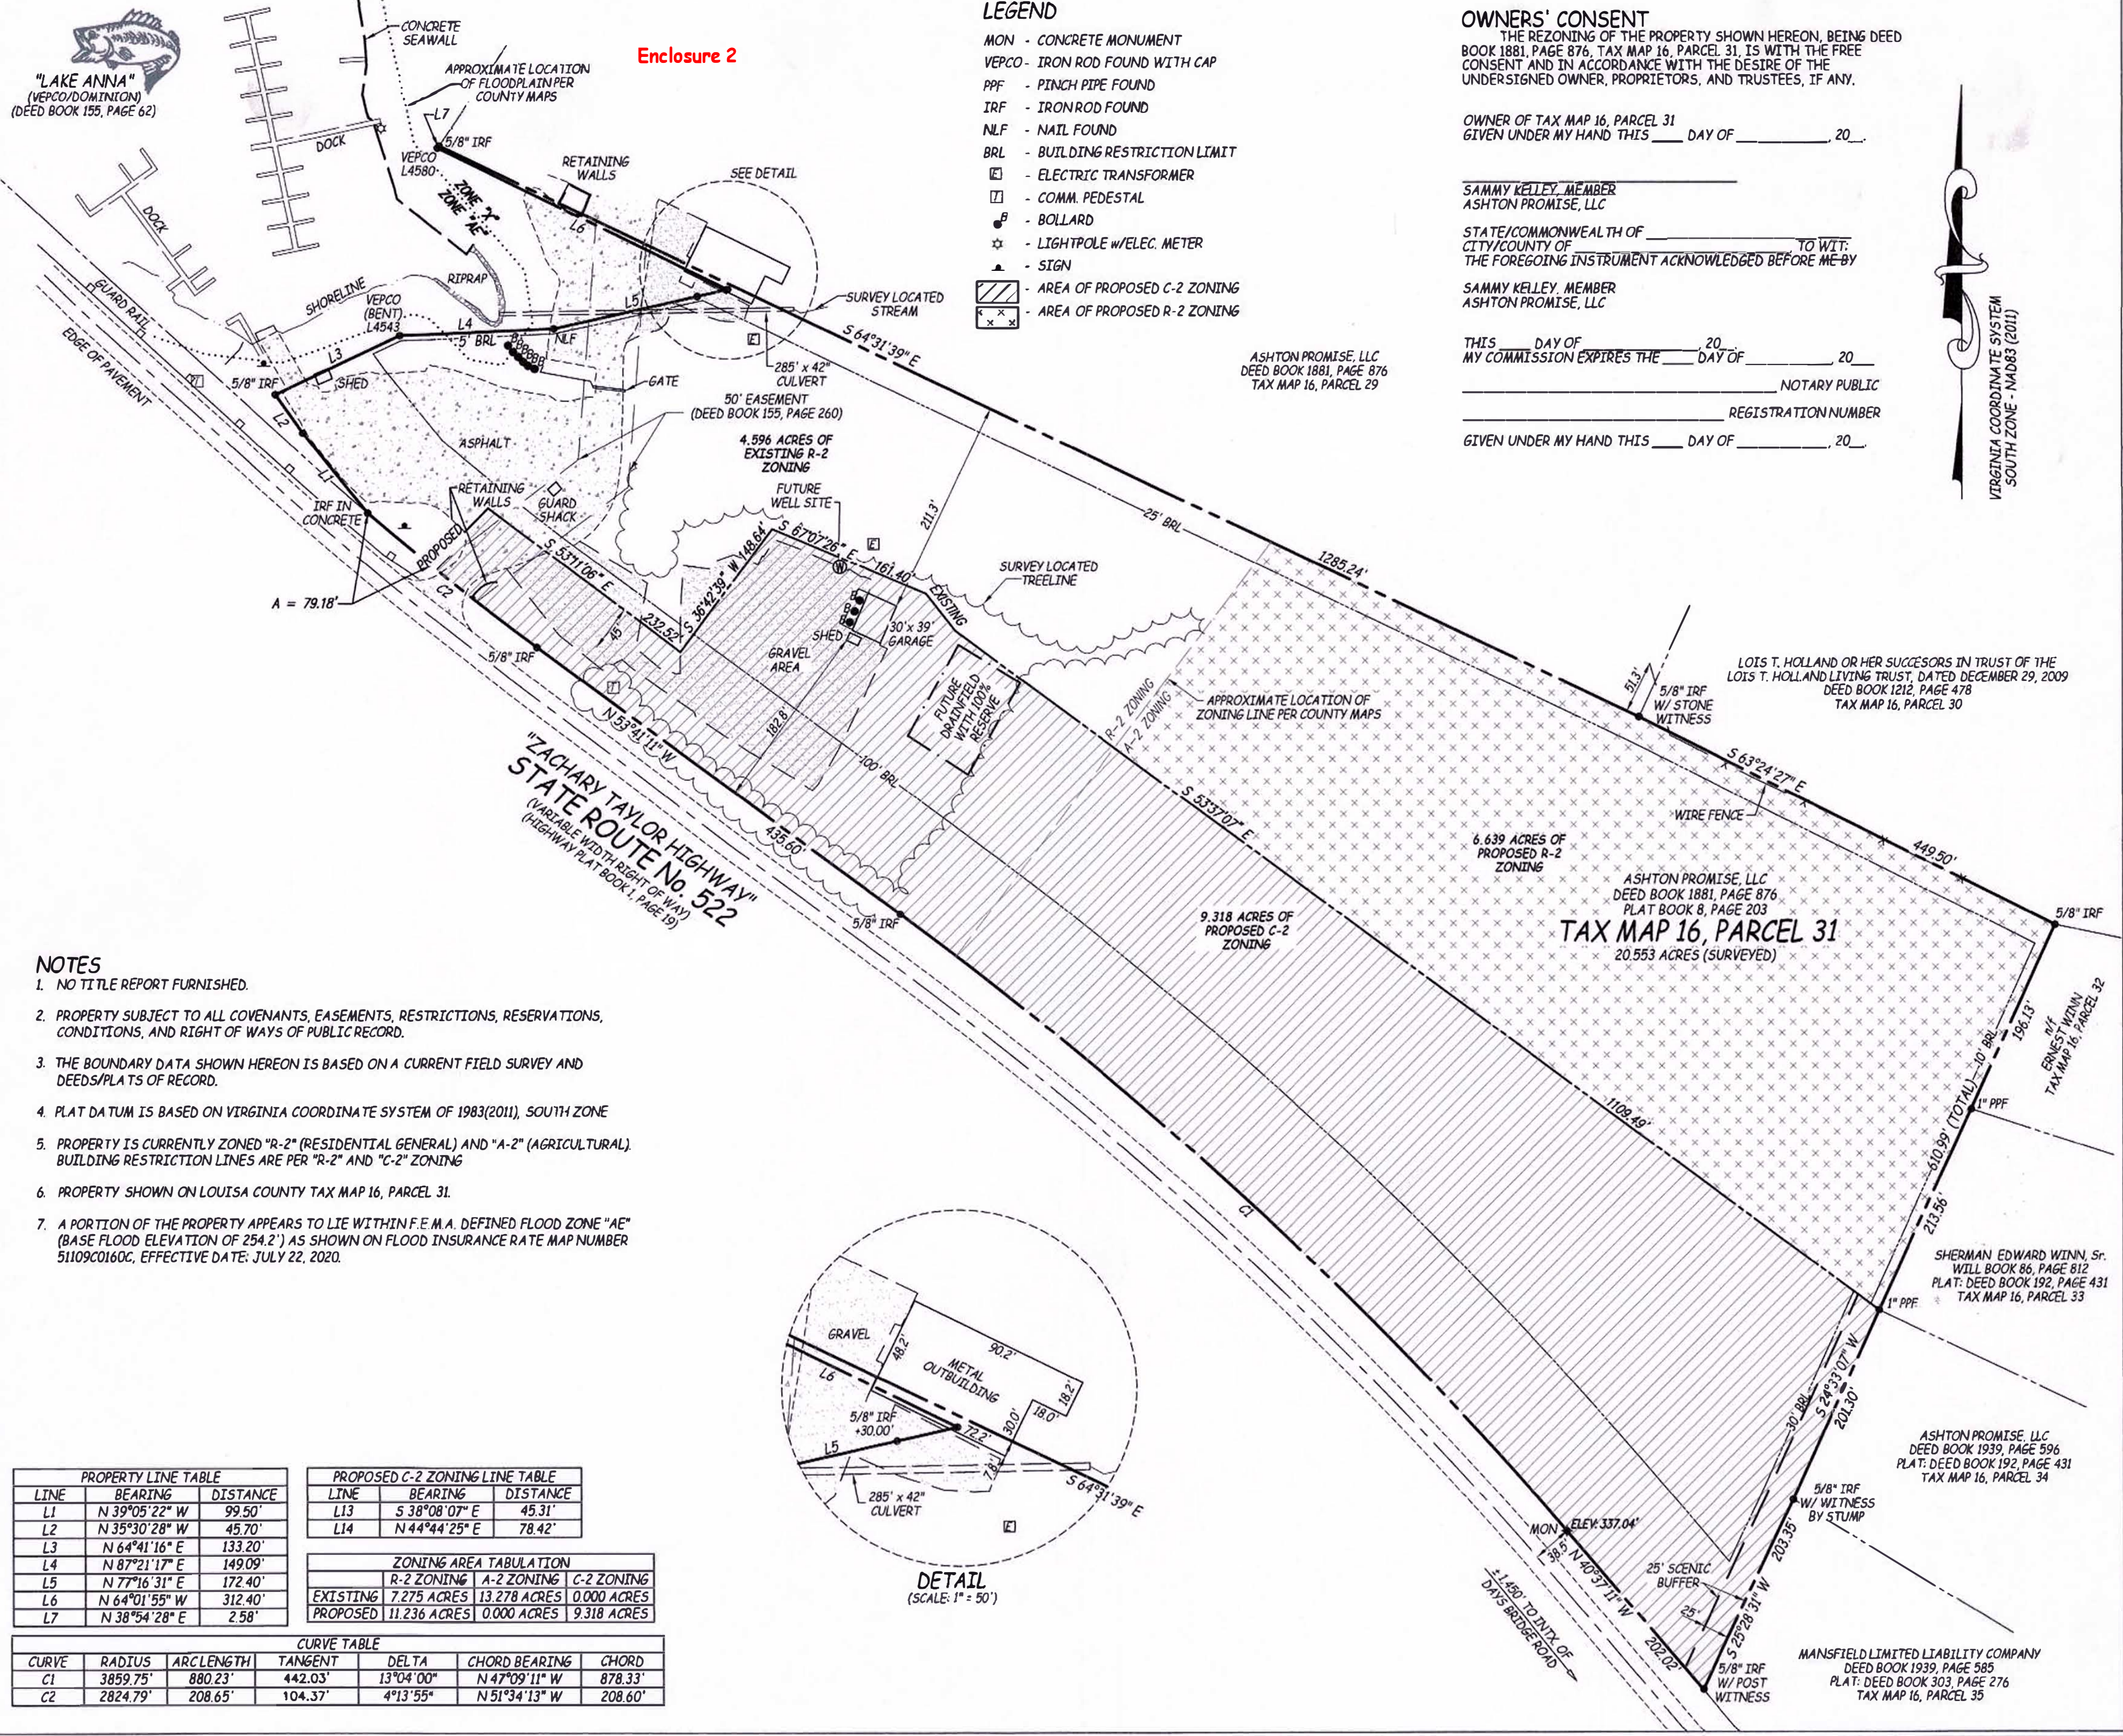

REVISION

NO.	DATE	REVISION
1	08-14-25	NEW LAYOUT FOR ZONING
2	10-02-25	BUILDING SETBACKS

MANAGER: ADW DESIGN BY: CHKD BY: DRAWN BY: ROW SURV. CHIEF: DATE: 07-17-2025 FIELDBOOK NO. N/A

CLIENT: SAMMY & EMILY KELLY
MANAGER@CHRISTOPHERHARRISLANDCAMPGROUND.COM
540-604-7350

AXIS LAND SURVEY, INC.
5753 COURTHOUSE ROAD
SPOTSYLVANIA, VA 22551
OFFICE@AXISLS.NET
(540) 895-5011

PLAT SHOWING PROPOSED REZONING
TAX MAP 16, PARCEL 31
ASHTON PROMISE, LLC PROPERTY
MINERAL MAGISTERIAL DISTRICT
LOUISA COUNTY, VIRGINIA

SHEET No. 1 OF 1

JOB No. 25-094