

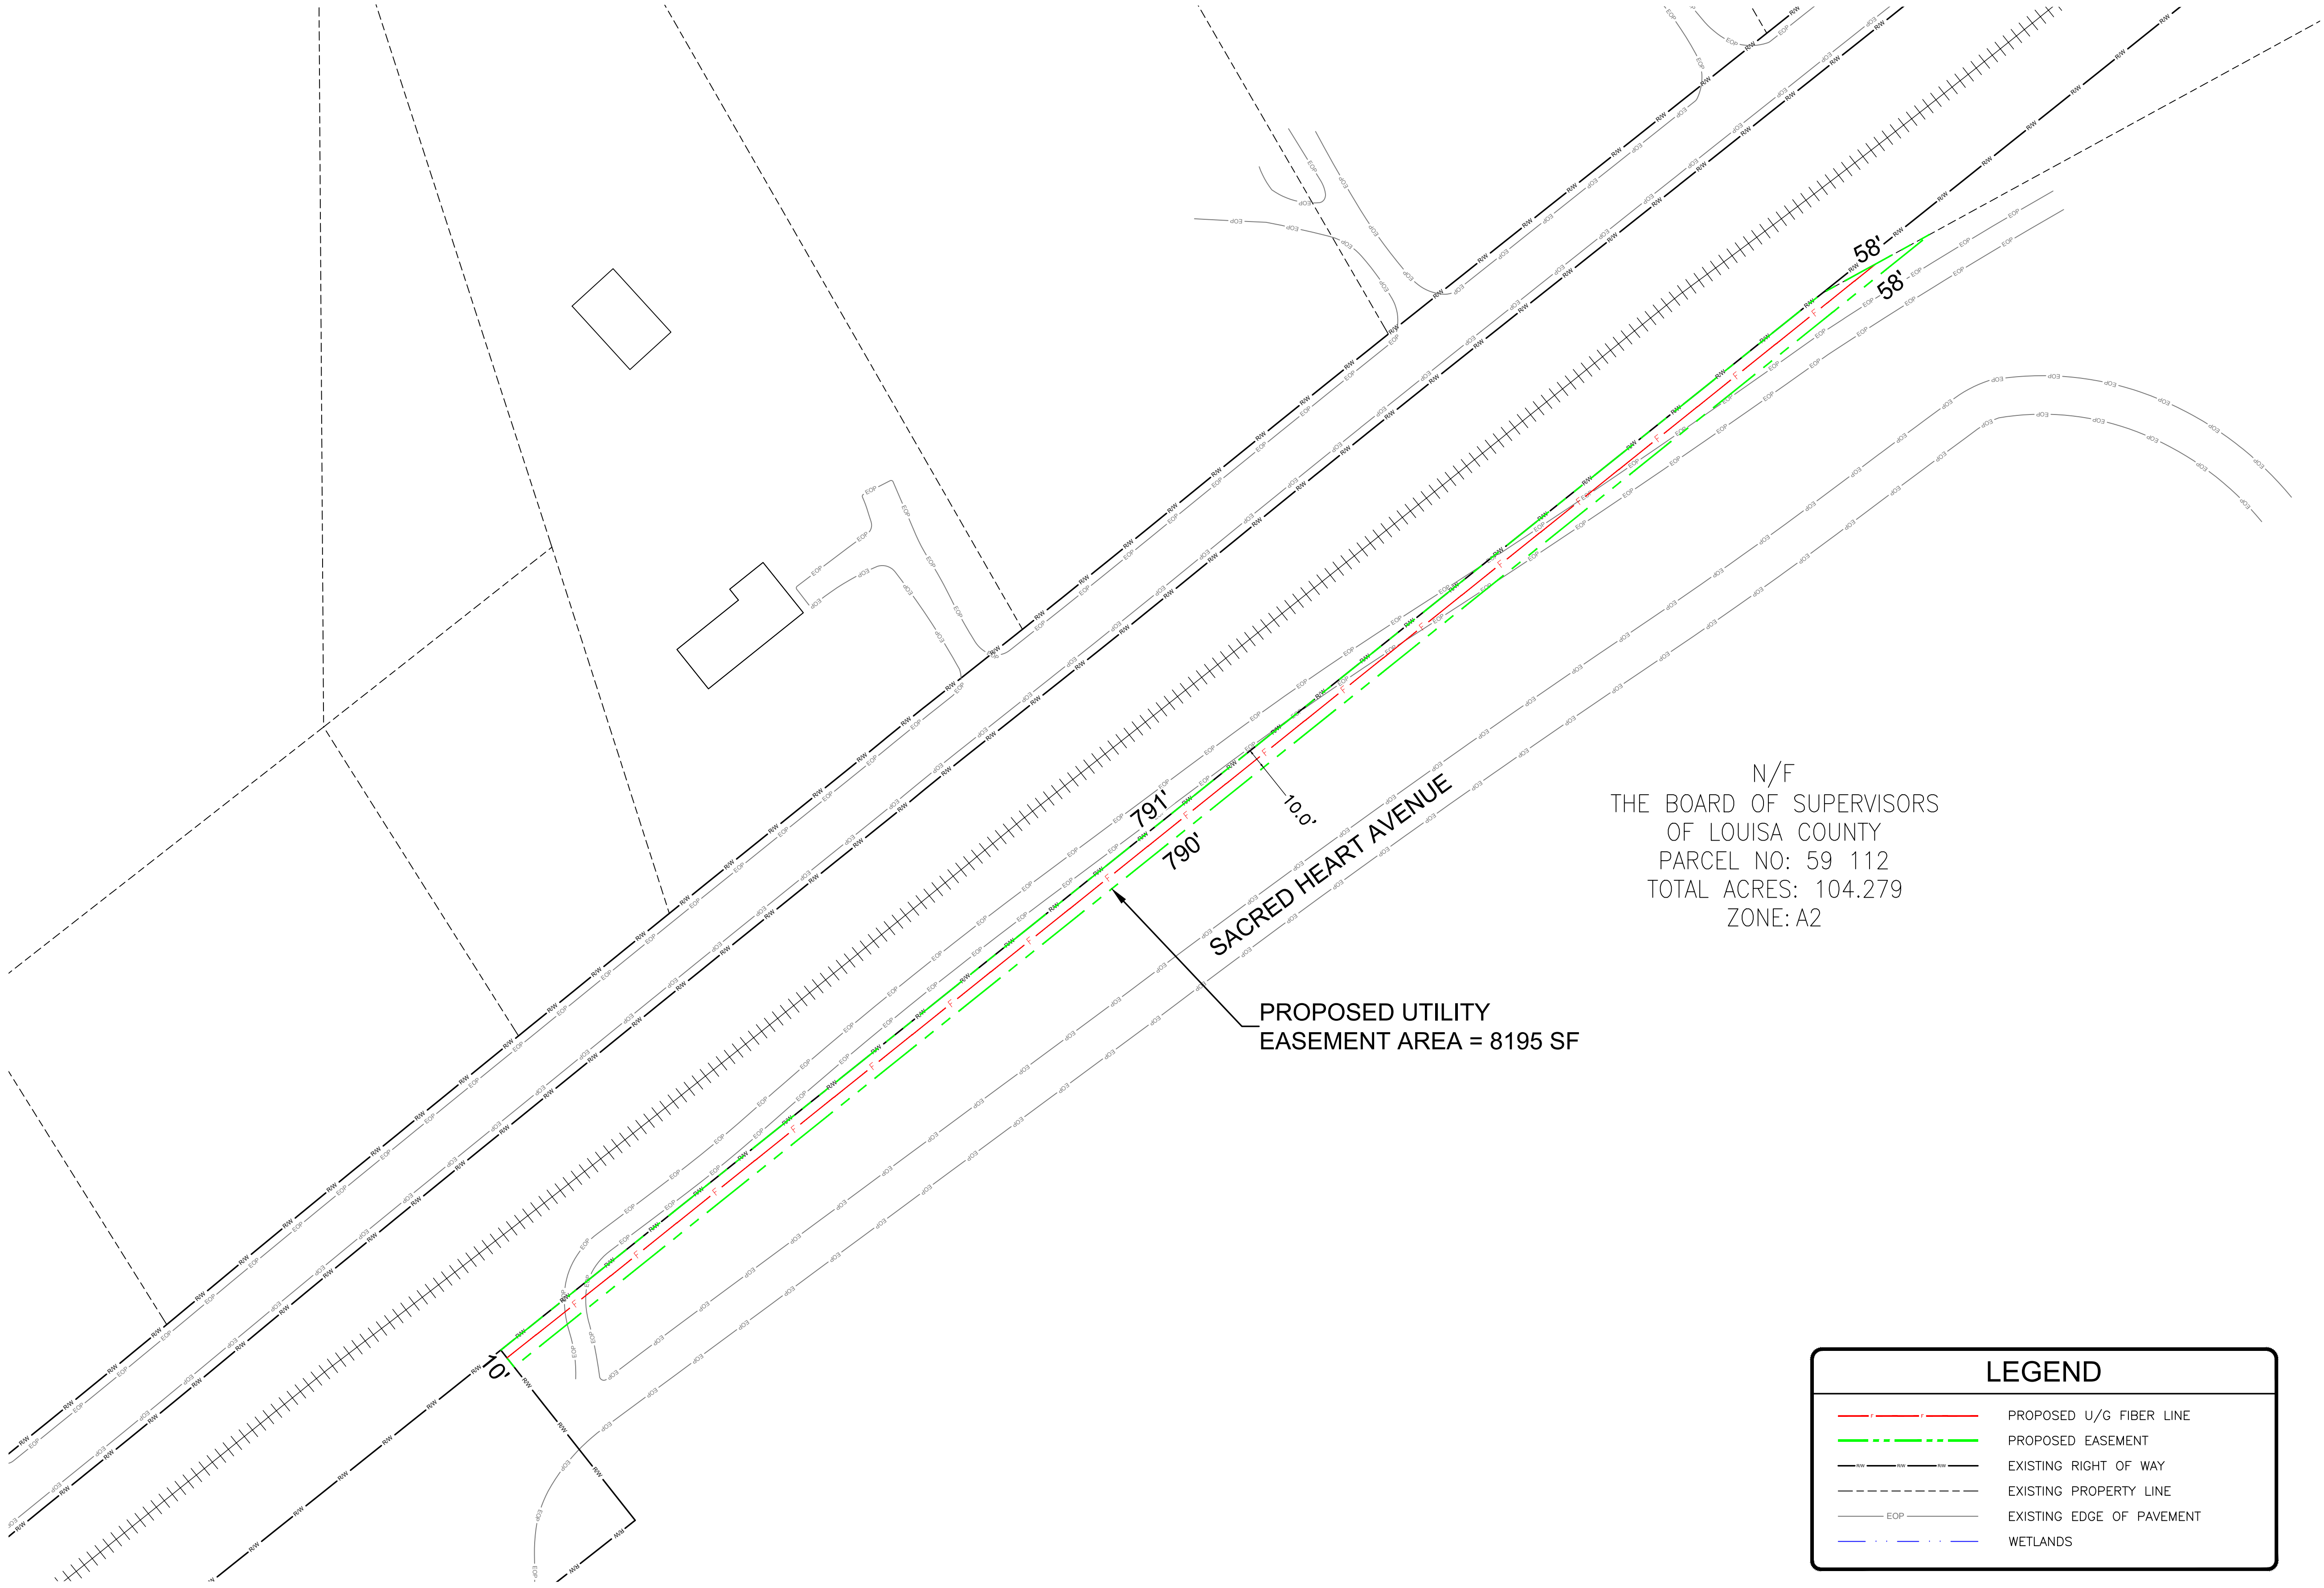


EXHIBIT A

NOTES
SUMMITIG LLC HAS CREATED THIS EXHIBIT EXCLUSIVELY FOR THE PURPOSE OF IDENTIFYING THE EASEMENT LOCATION. IT SHOULD BE NOTED THAT THIS EXHIBIT DOES NOT AIM TO PRESENT A PRECISE PROPERTY SURVEY. SUMMITIG RETAINS THE RIGHT TO REVISE THIS EXHIBIT BY ADDING ANY PARCEL SPECIFIC DETAILS WITHOUT SEEKING APPROVAL AS LONG AS IT DOES NOT AFFECT THE LOCATION OF THE IDENTIFIED EASEMENT.

LEGEND

PROPOSED U/G FIBER LINE

PROPOSED EASEMENT

EXISTING RIGHT OF WAY

EXISTING PROPERTY LINE

EXISTING EDGE OF PAVEMENT

WETLANDS

